



STORM DRAIN PROFILE 'L'

SCALE: HORIZ. 1" = 5', VERT. 1" = 5'

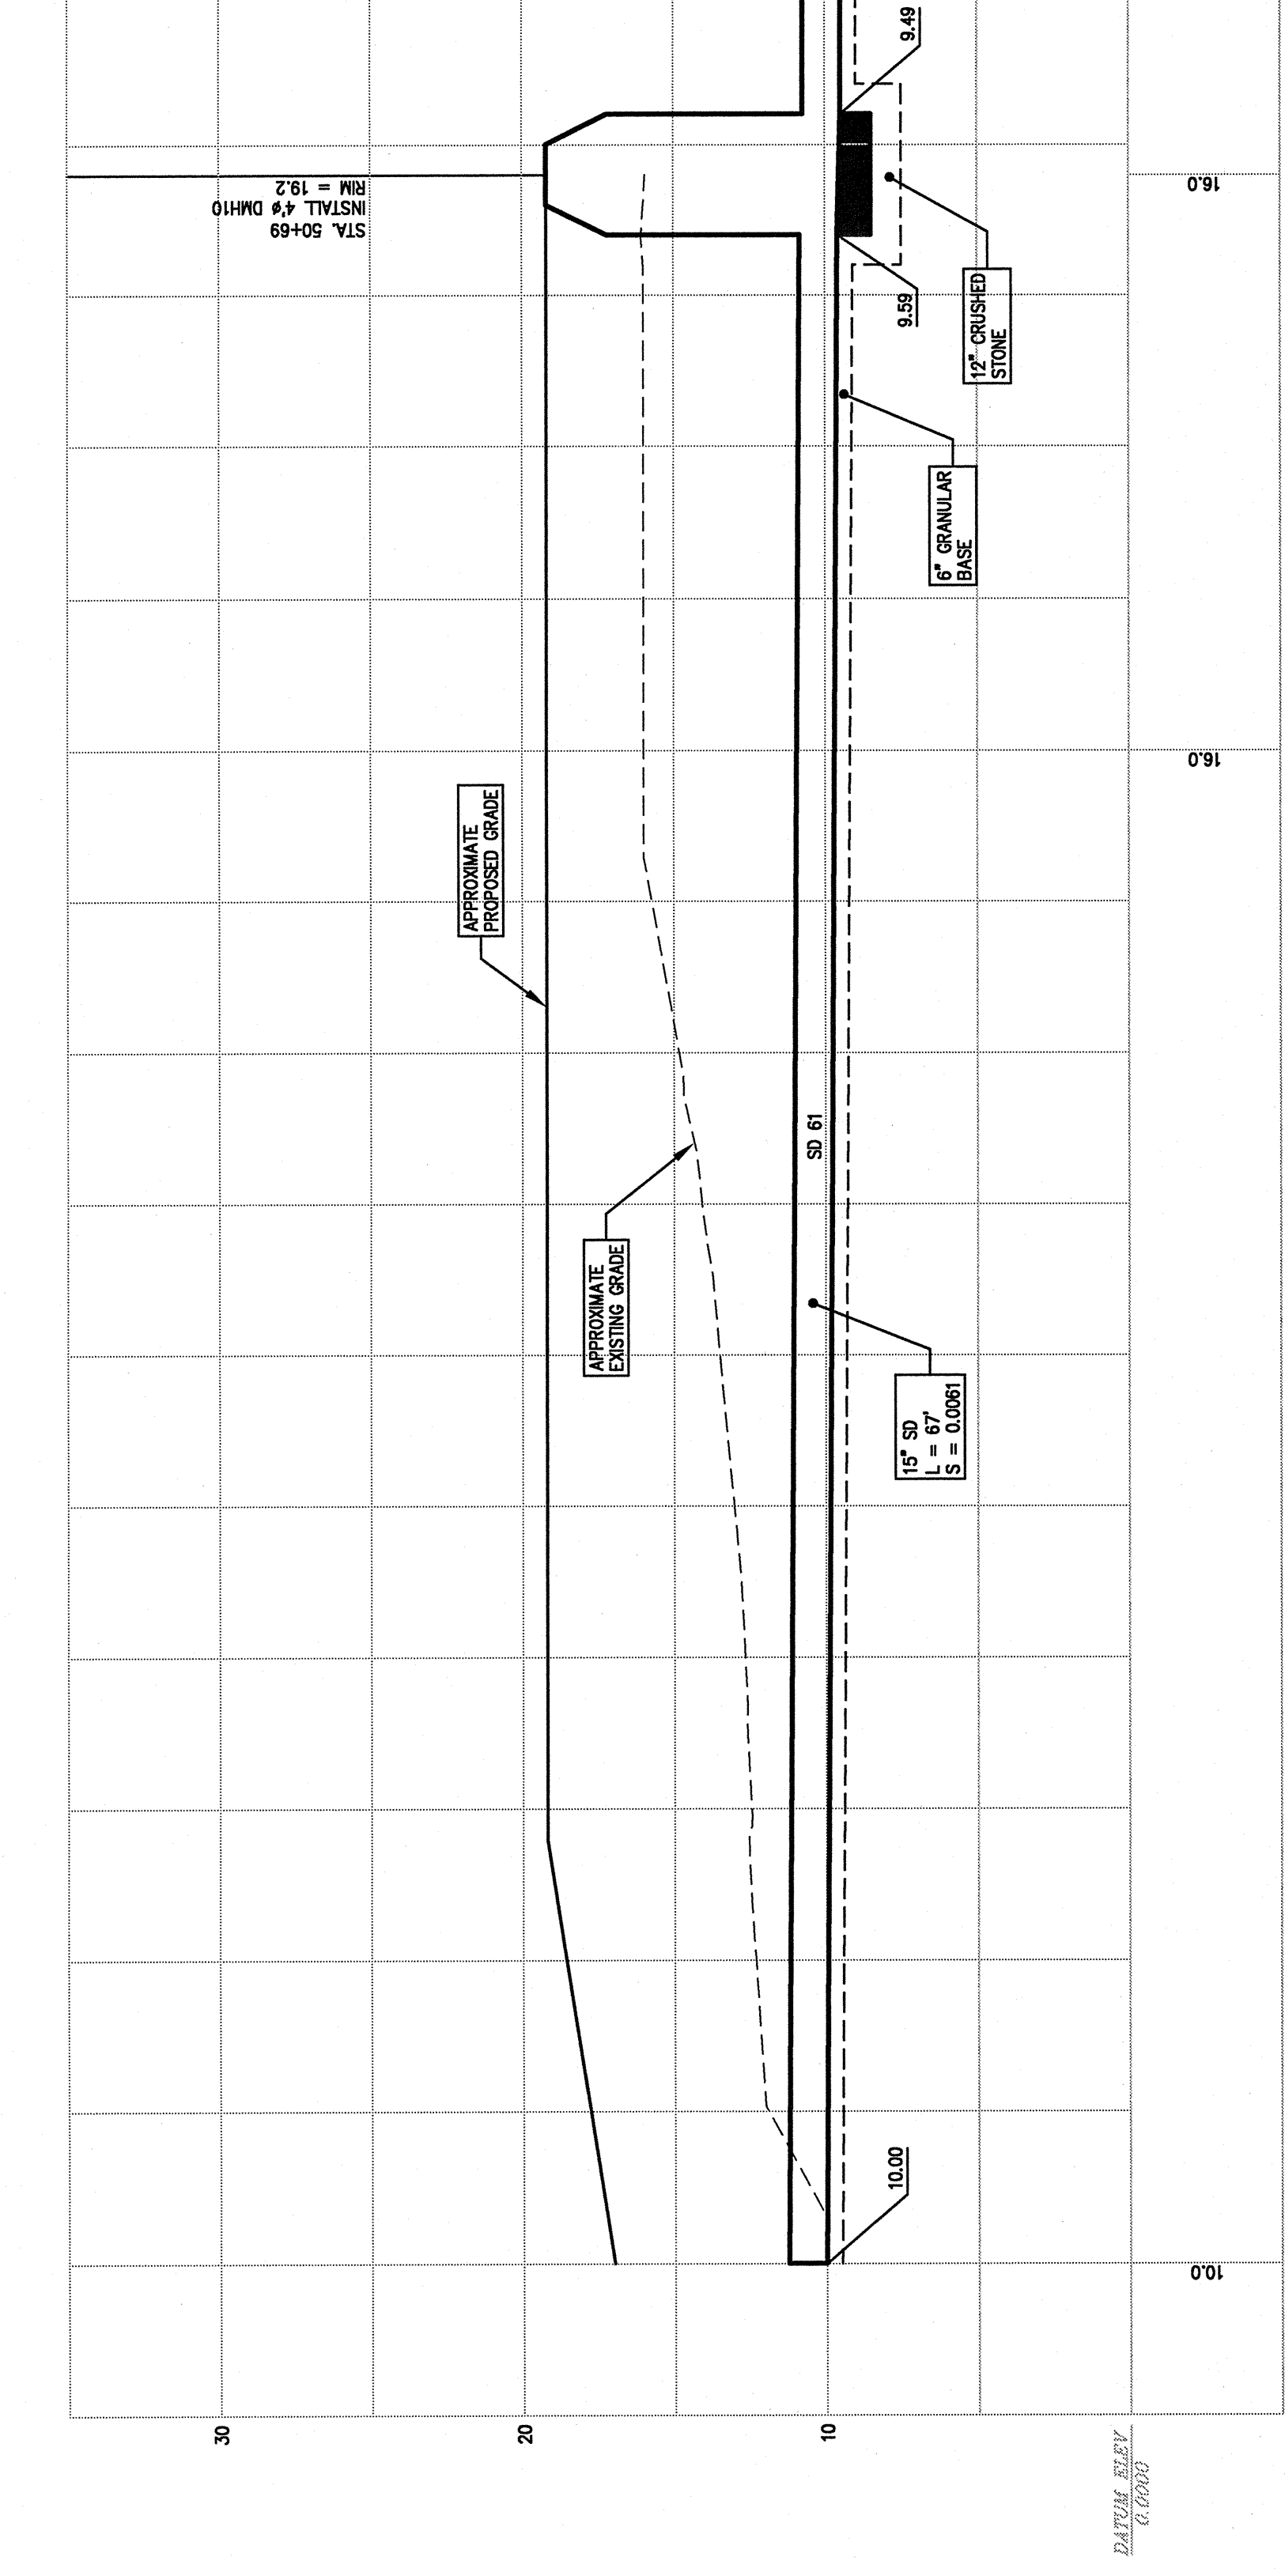


STORM DRAIN PROFILE 'N'

SCALE: HORIZ. 1" = 5', VERT. 1" = 5'

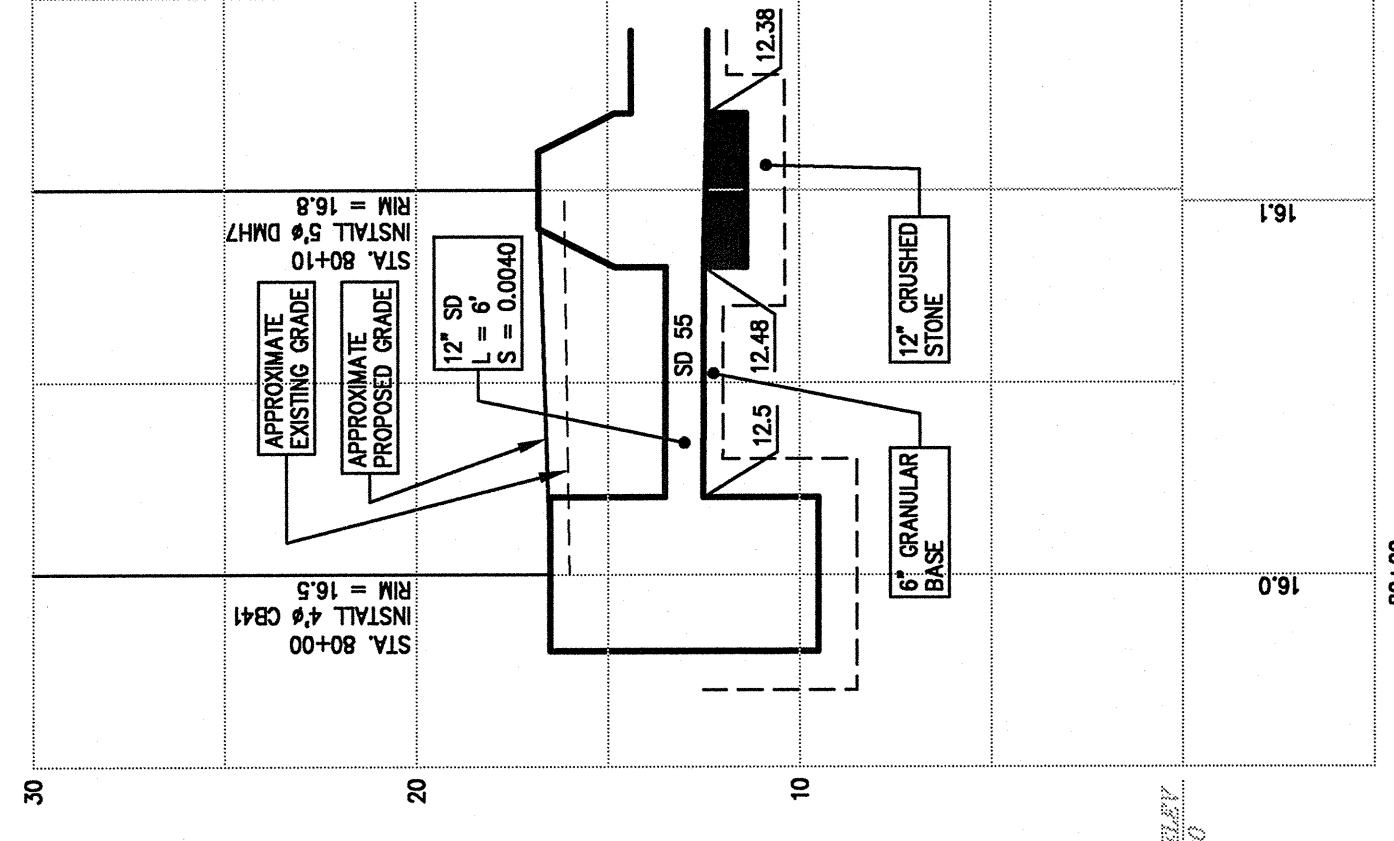


STORM DRAIN PROFILE 'R'

SCALE: HORIZ. 1" = 5', VERT. 1" = 5'

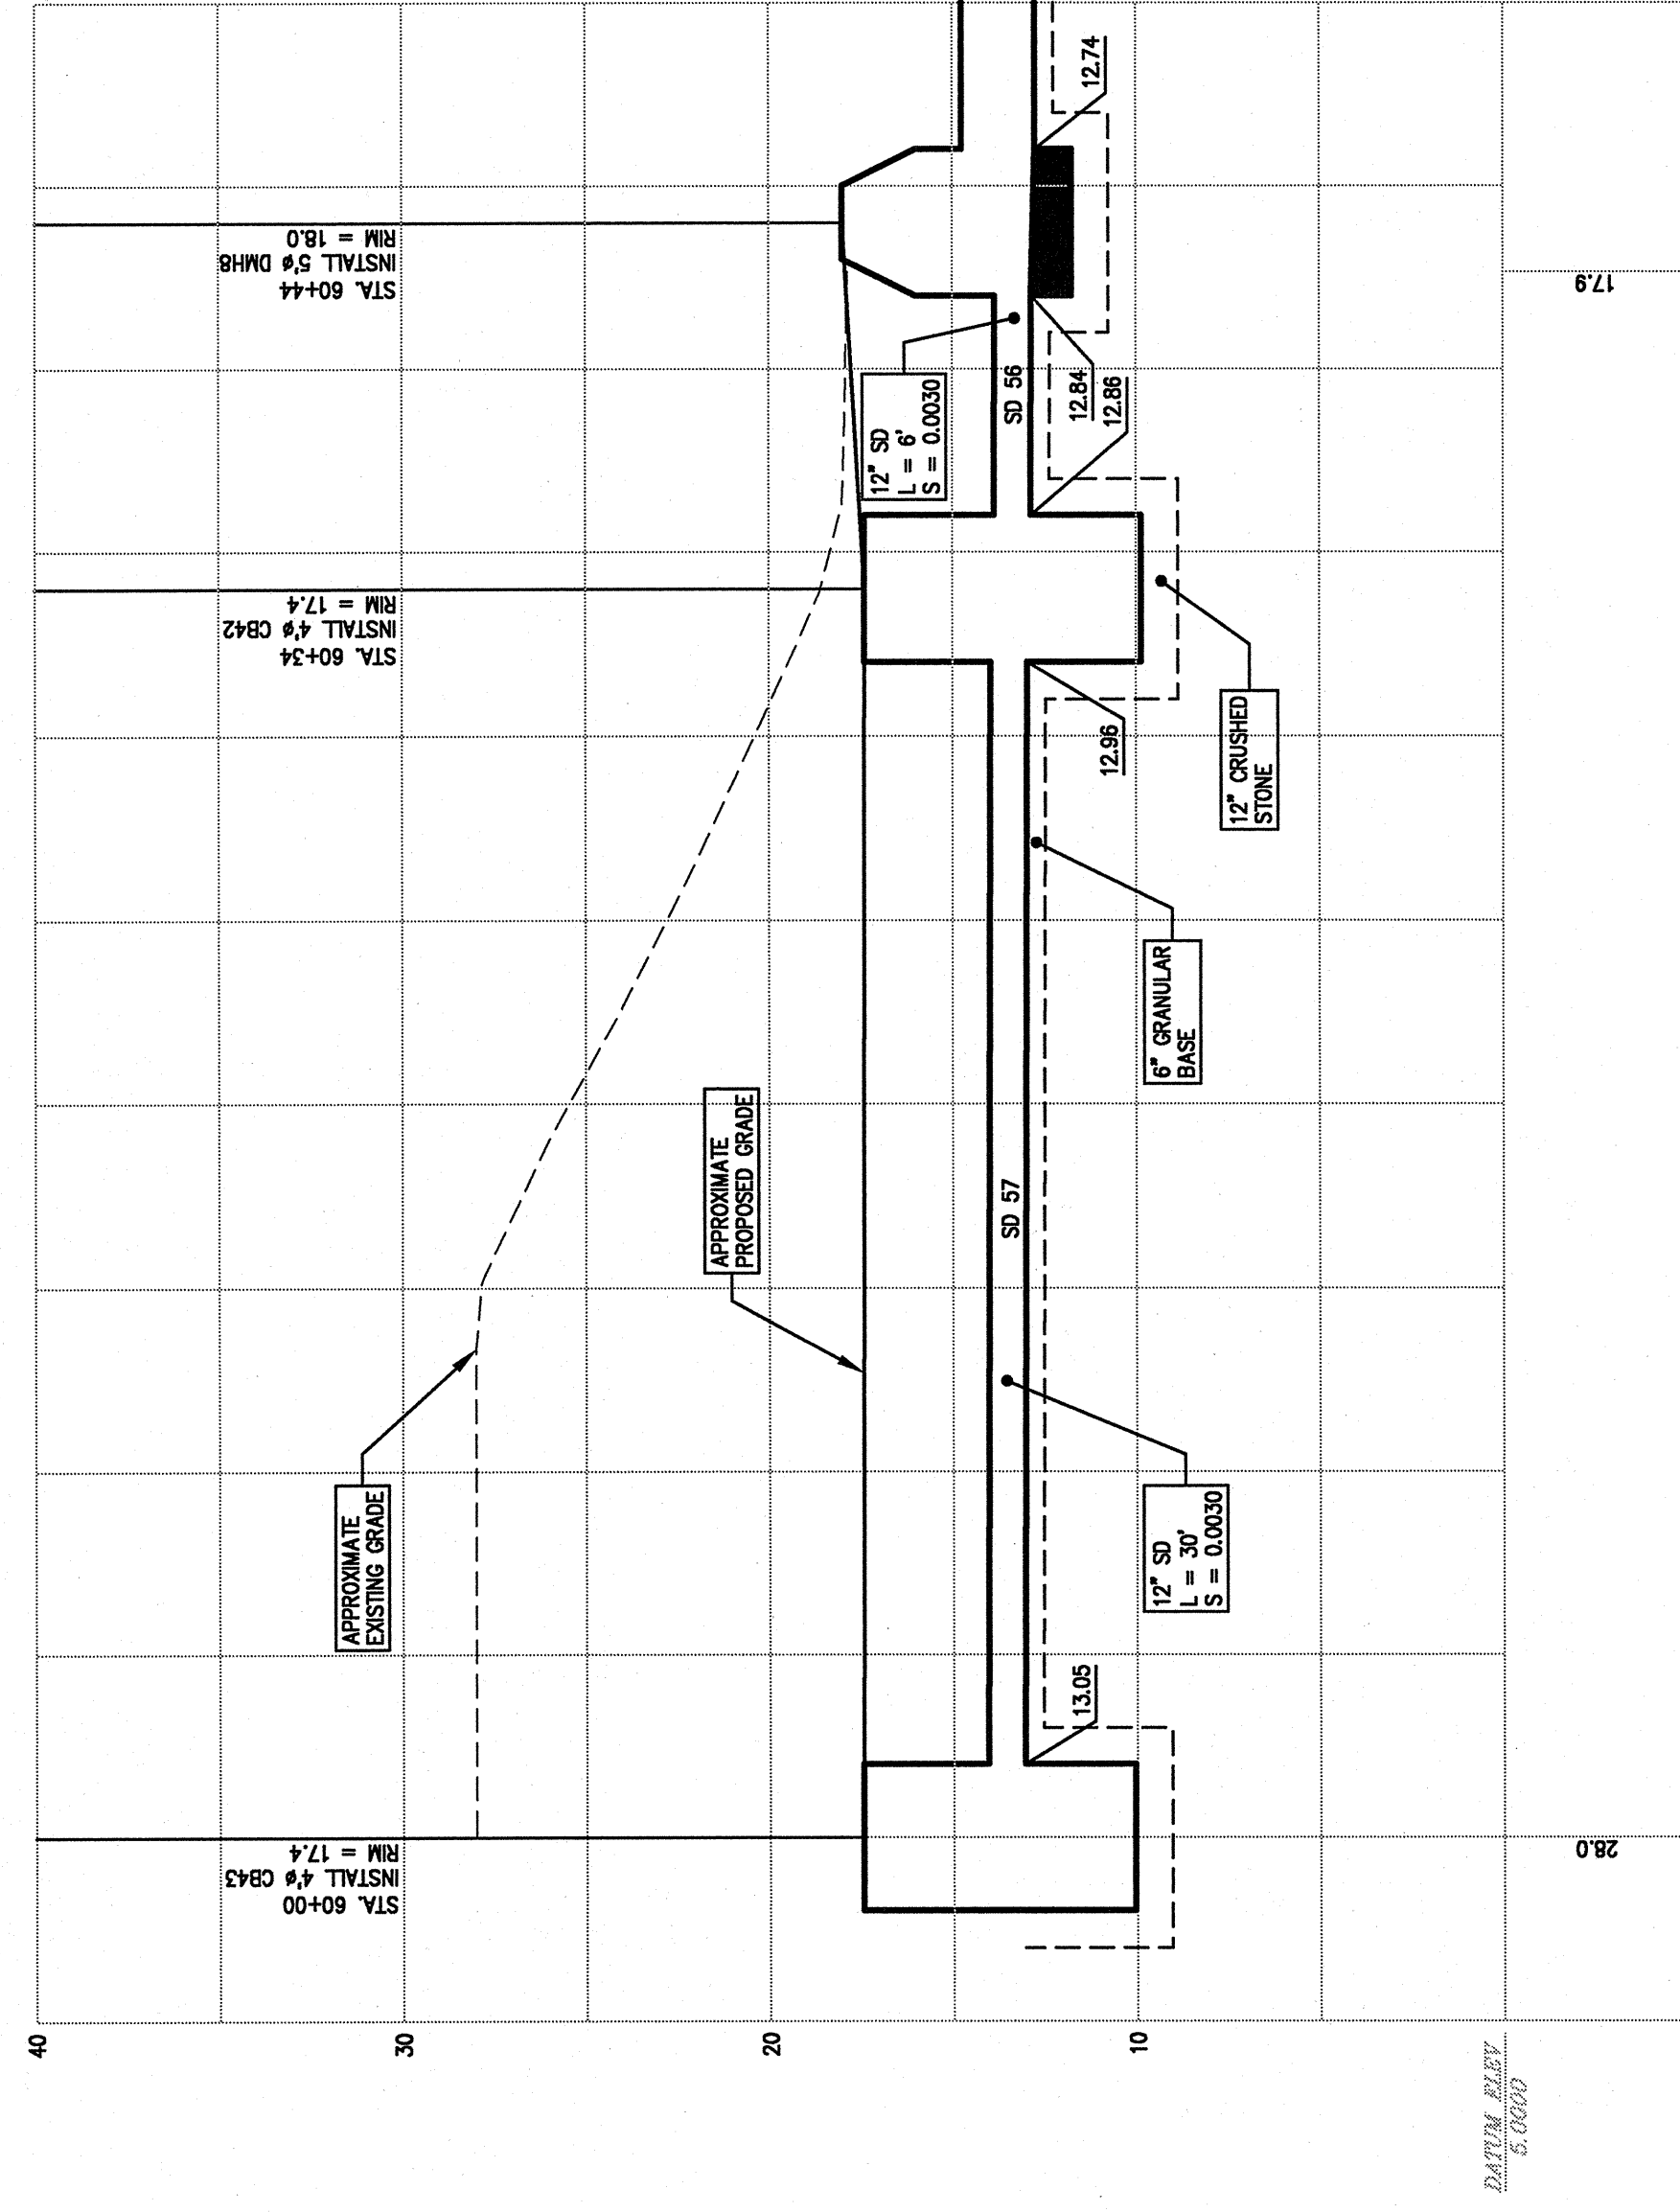


STORM DRAIN PROFILE 'O'

SCALE: HORIZ. 1" = 5', VERT. 1" = 5'

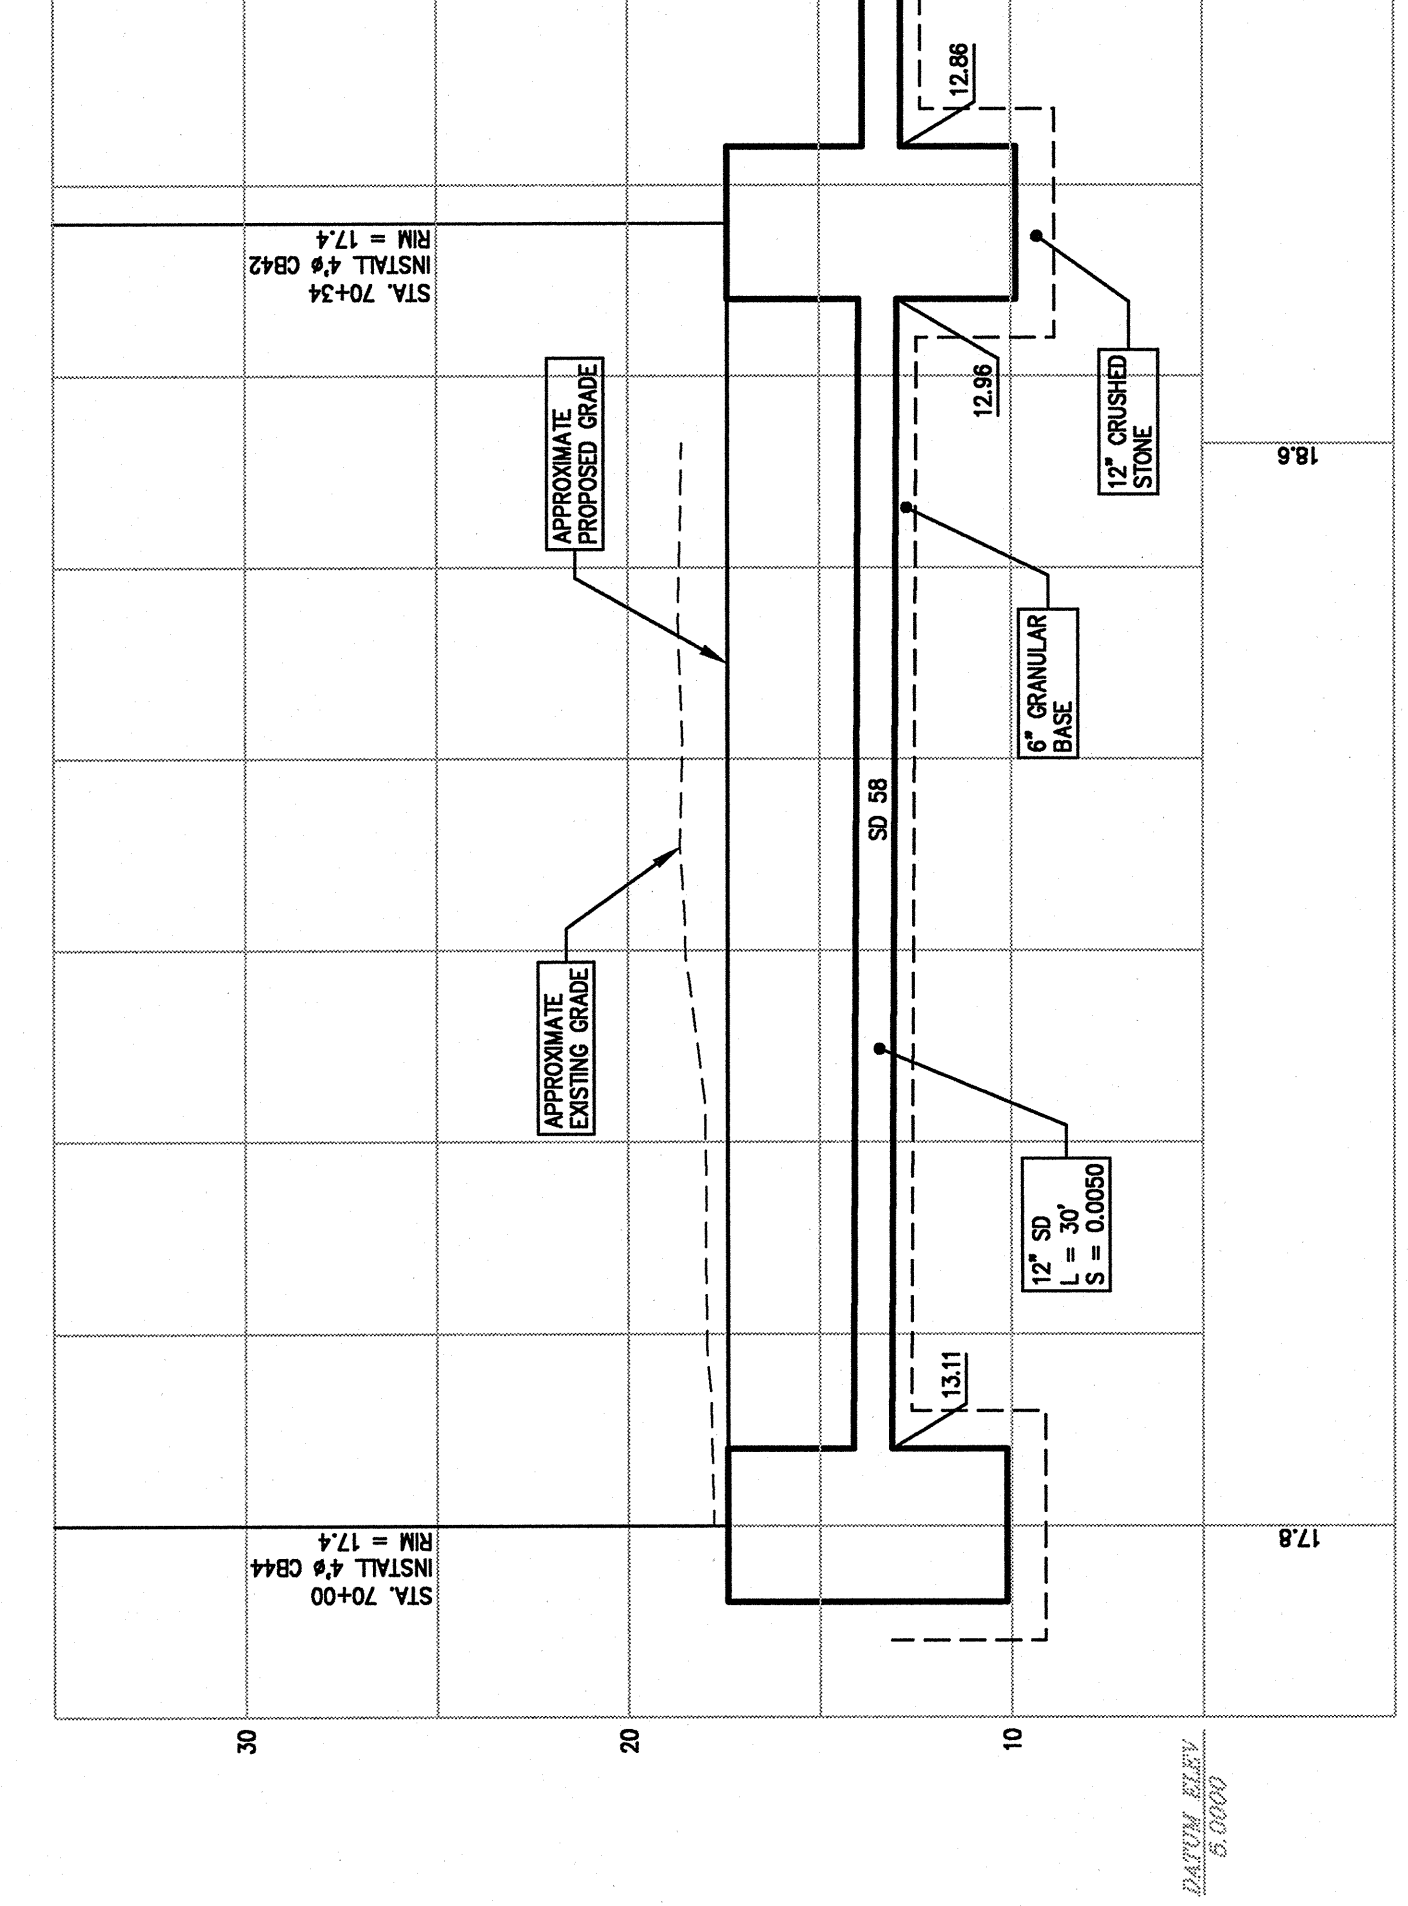


STORM DRAIN PROFILE 'P'

SCALE: HORIZ. 1" = 5', VERT. 1" = 5'

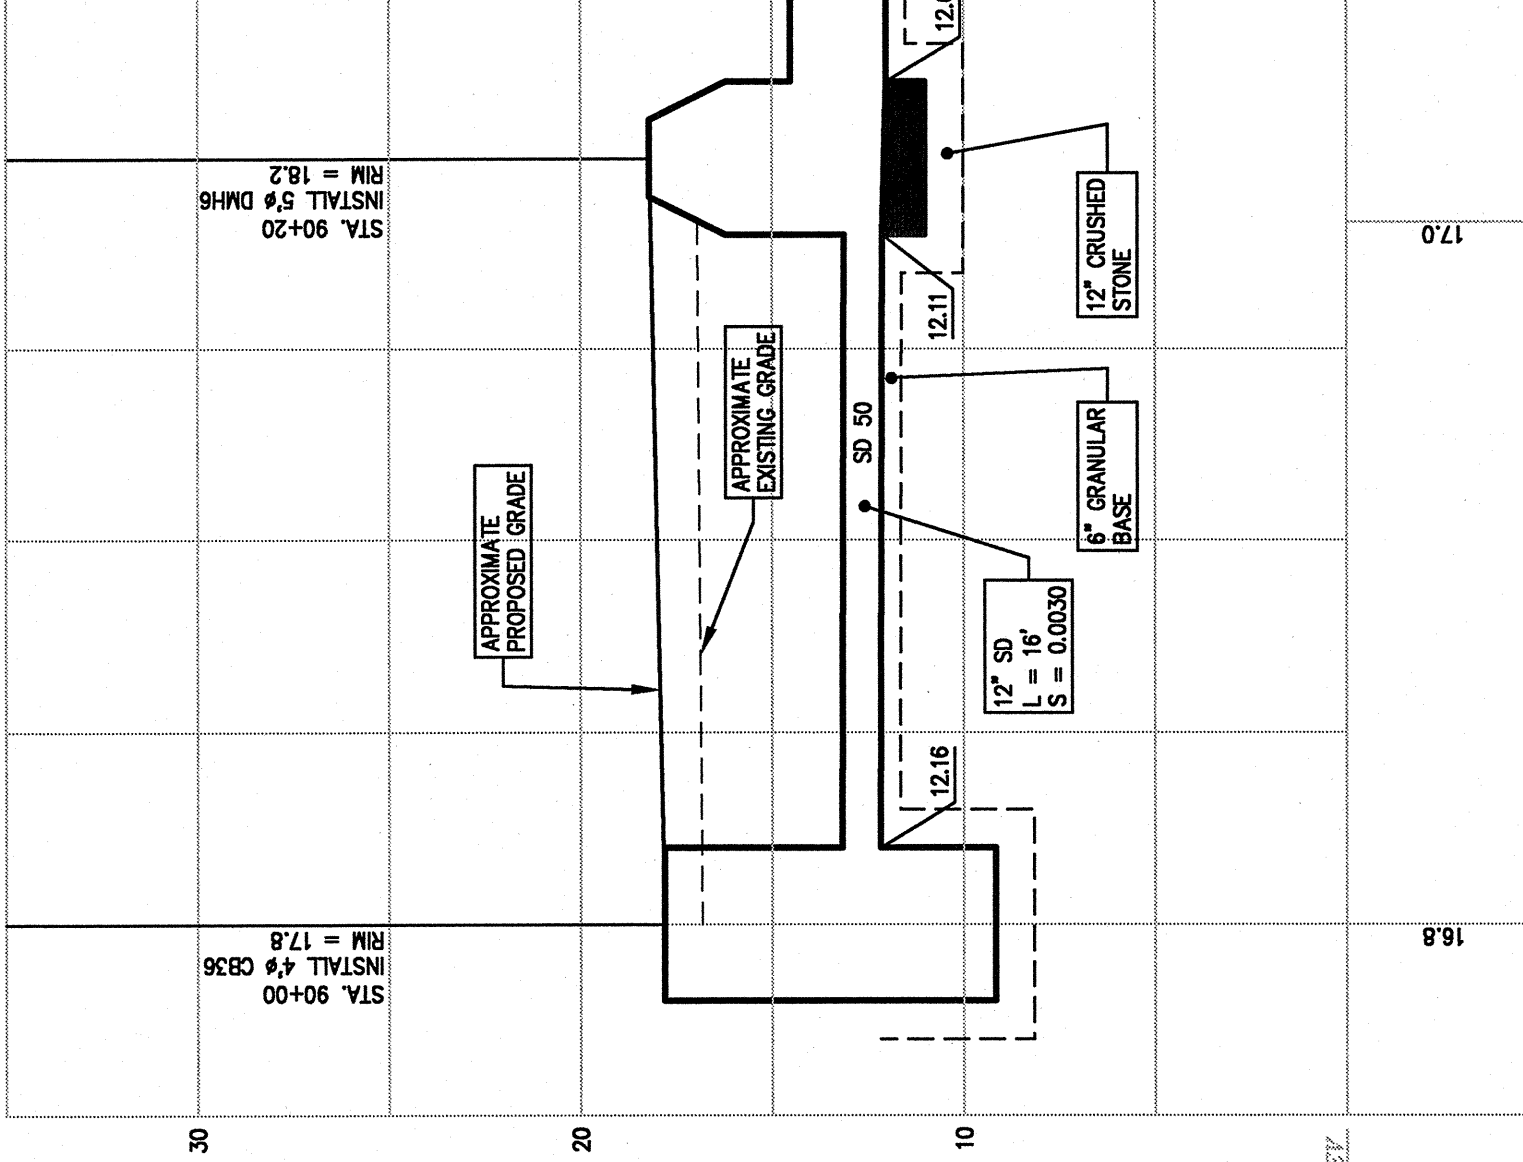

STORM DRAIN PROFILE 'T'

SCALE: HORIZ. 1" = 5', VERT. 1" = 5'

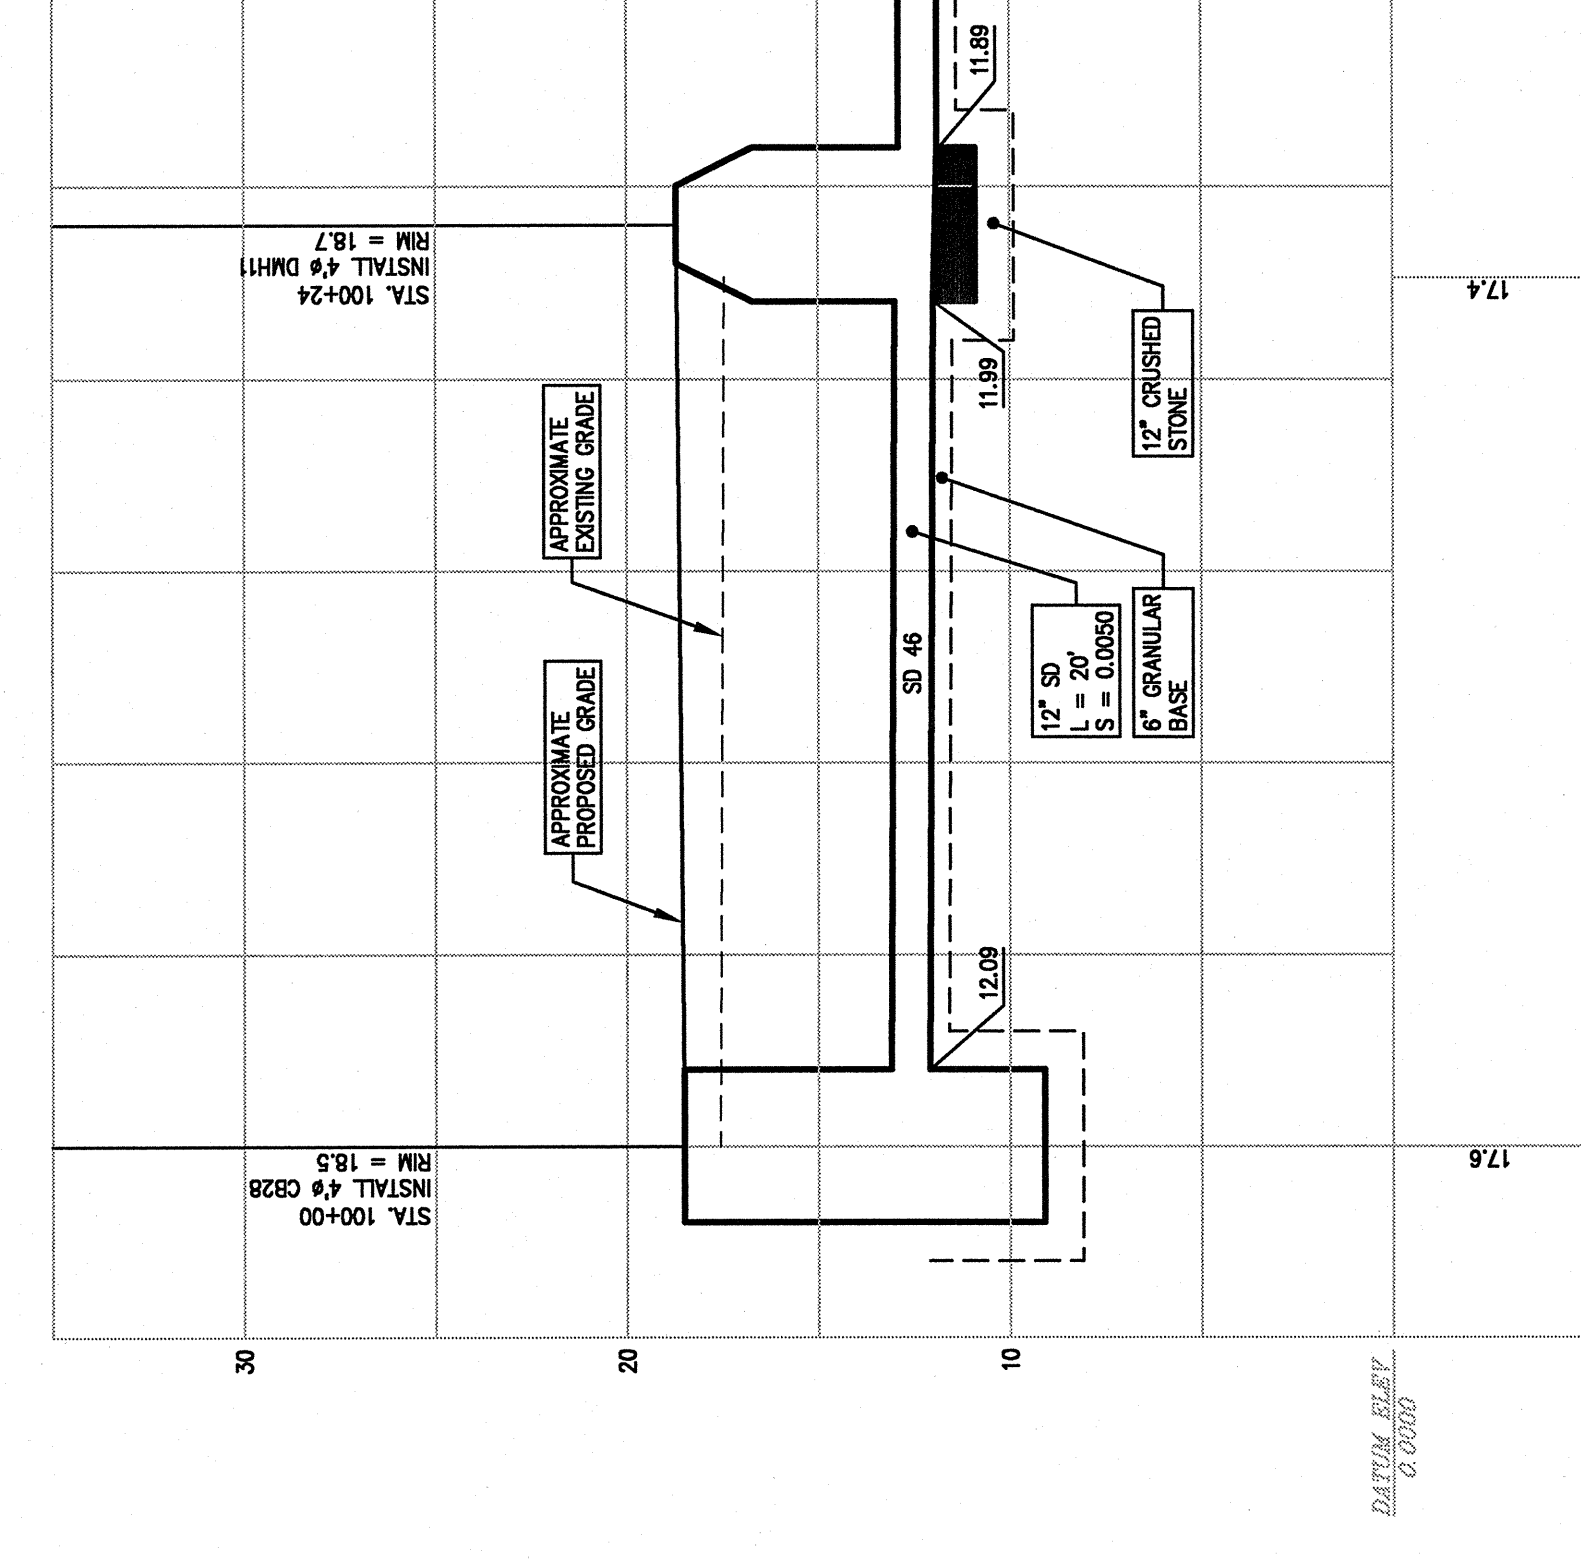

STORM DRAIN PROFILE 'U'

SCALE: HORIZ. 1" = 5', VERT. 1" = 5'

PROJECT		MERCY AT THE FORE	
SHEET TITLE		STORM DRAIN PROFILES	
CLIENT		MERCY HOSPITAL	
DESIGNED BY		P.E. STEPHEN R. BUSHEY	
DRAWN BY		JUC. #7429	
CHECKED BY			
DATE			
SCALE		AS NOTED	
FILE NAME		2149.DWG-MP-3	
SHEET		C-34	

REVISIONS	
REV	DESCRIPTION
1	RESUBMITTED TO CITY OF PORTLAND
2	RELEASED TO CONSTRUCTION MANAGER
3	FINAL APPROVAL FOR SUBMITTAL TO CITY OF PORTLAND
4	FINAL APPROVAL FOR CONSTRUCTION

DeLUCA-HOFFMAN ASSOCIATES, INC.
 778 MAIN STREET, SUITE 8
 PORTLAND, OREGON 97206
 (503) 251-1122
 DHA@DELUCAHOFFMAN.COM

DRAWN: CMW DATE: 11.01.01
 DESIGNED: SRS SCALE: AS NOTED
 CHECKED: SRS
 FILE NAME: 2149.DWG-MP-3