




STORM DRAIN PROFILE 'J'
SCALE: HORIZ. 1" = 20', VERT. 1" = 4'

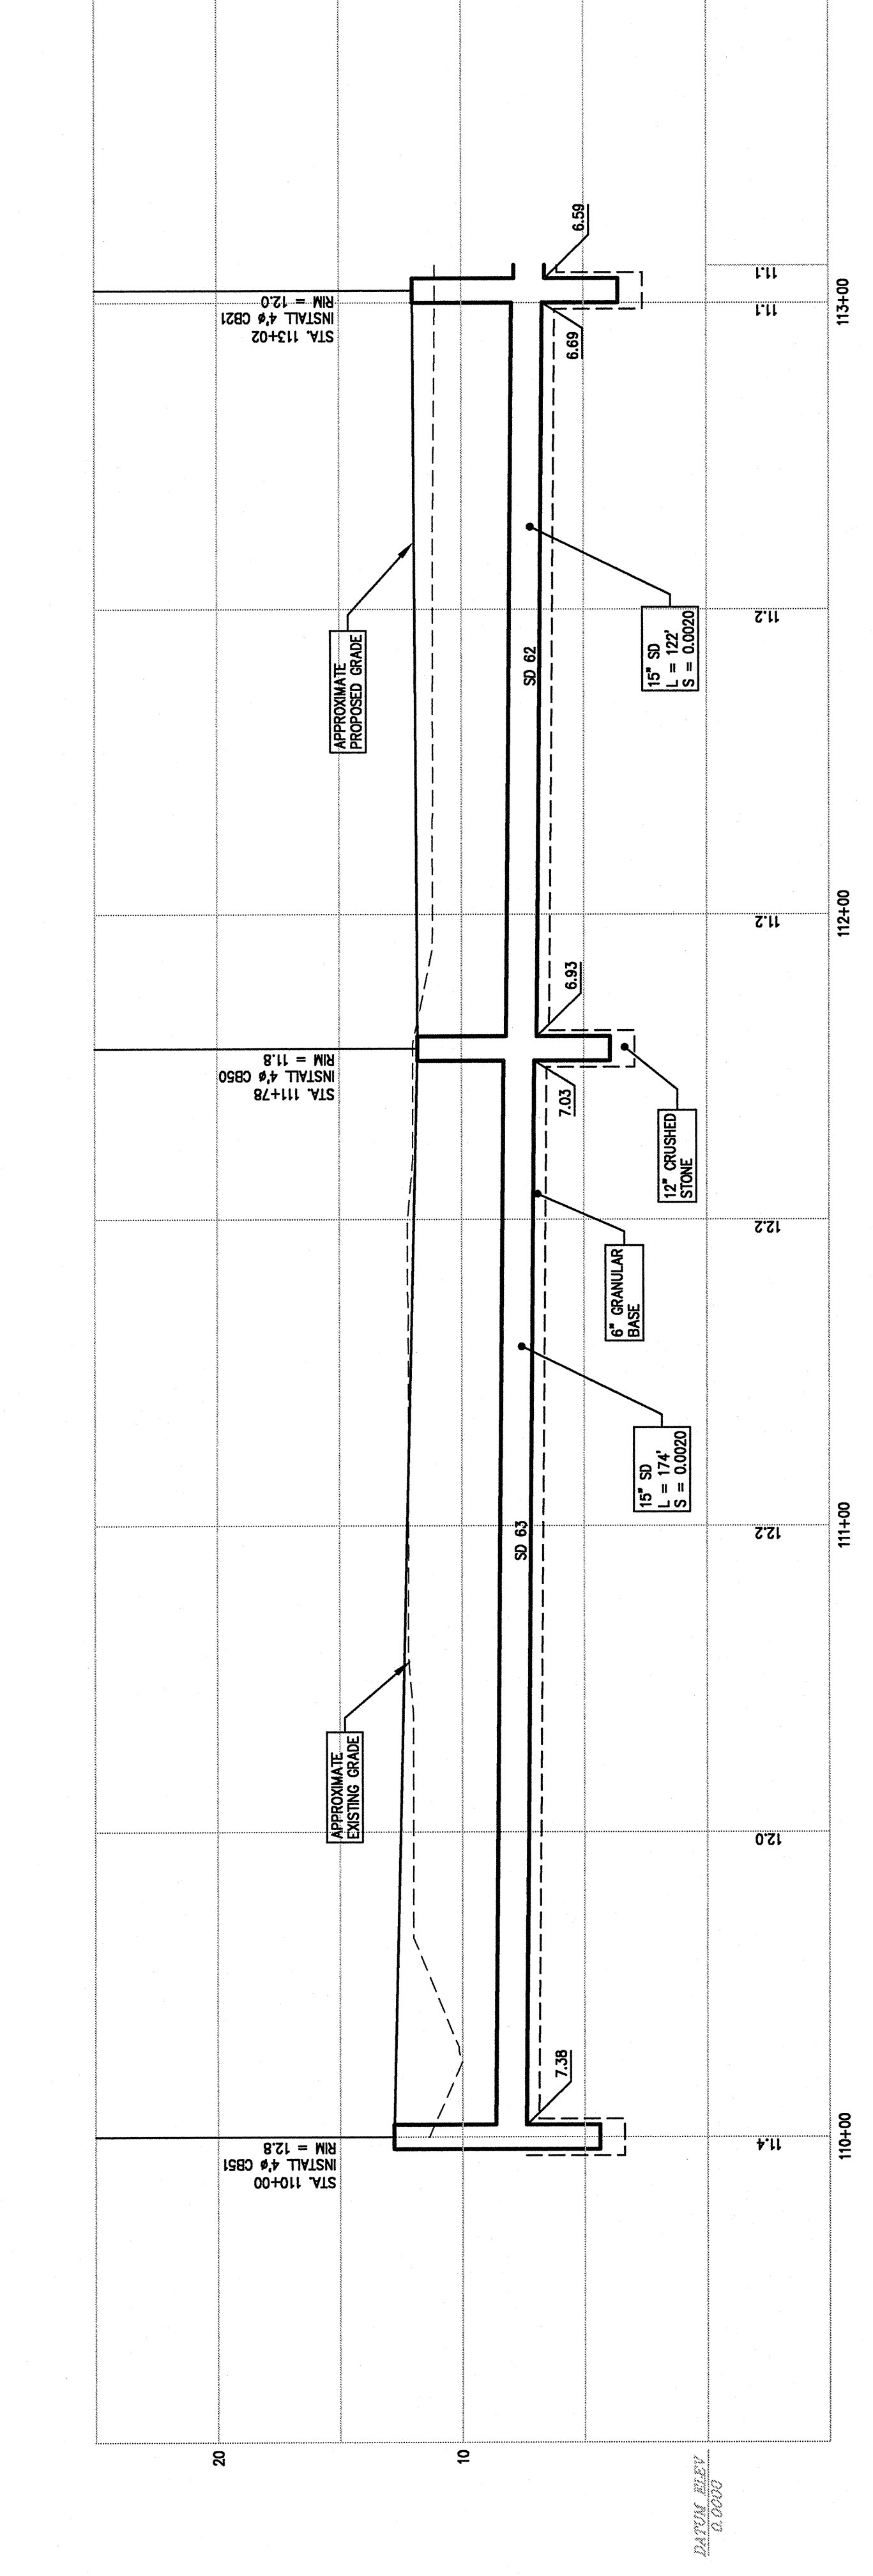


STORM DRAIN PROFILE 'I'
SCALE: HORIZ. 1" = 20', VERT. 1" = 4'

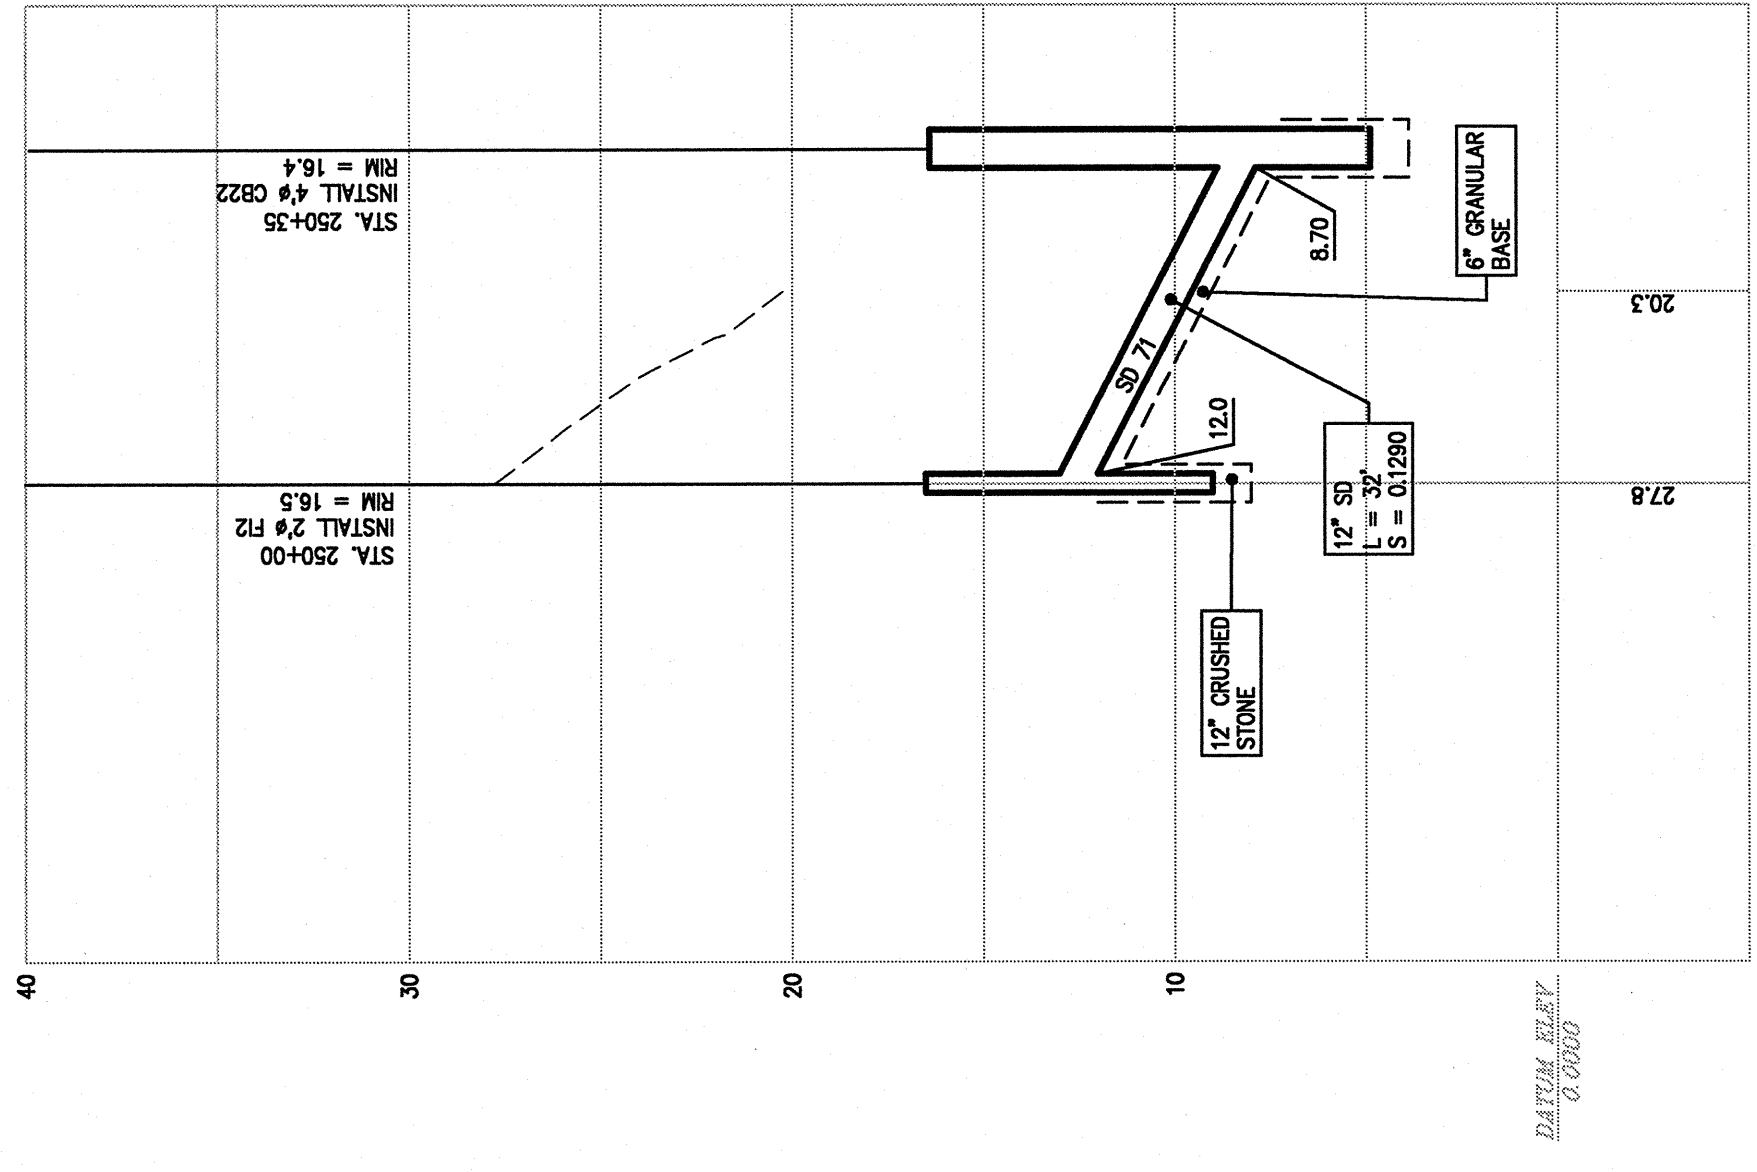


STORM DRAIN PROFILE 'EE'
SCALE: HORIZ. 1" = 20', VERT. 1" = 4'

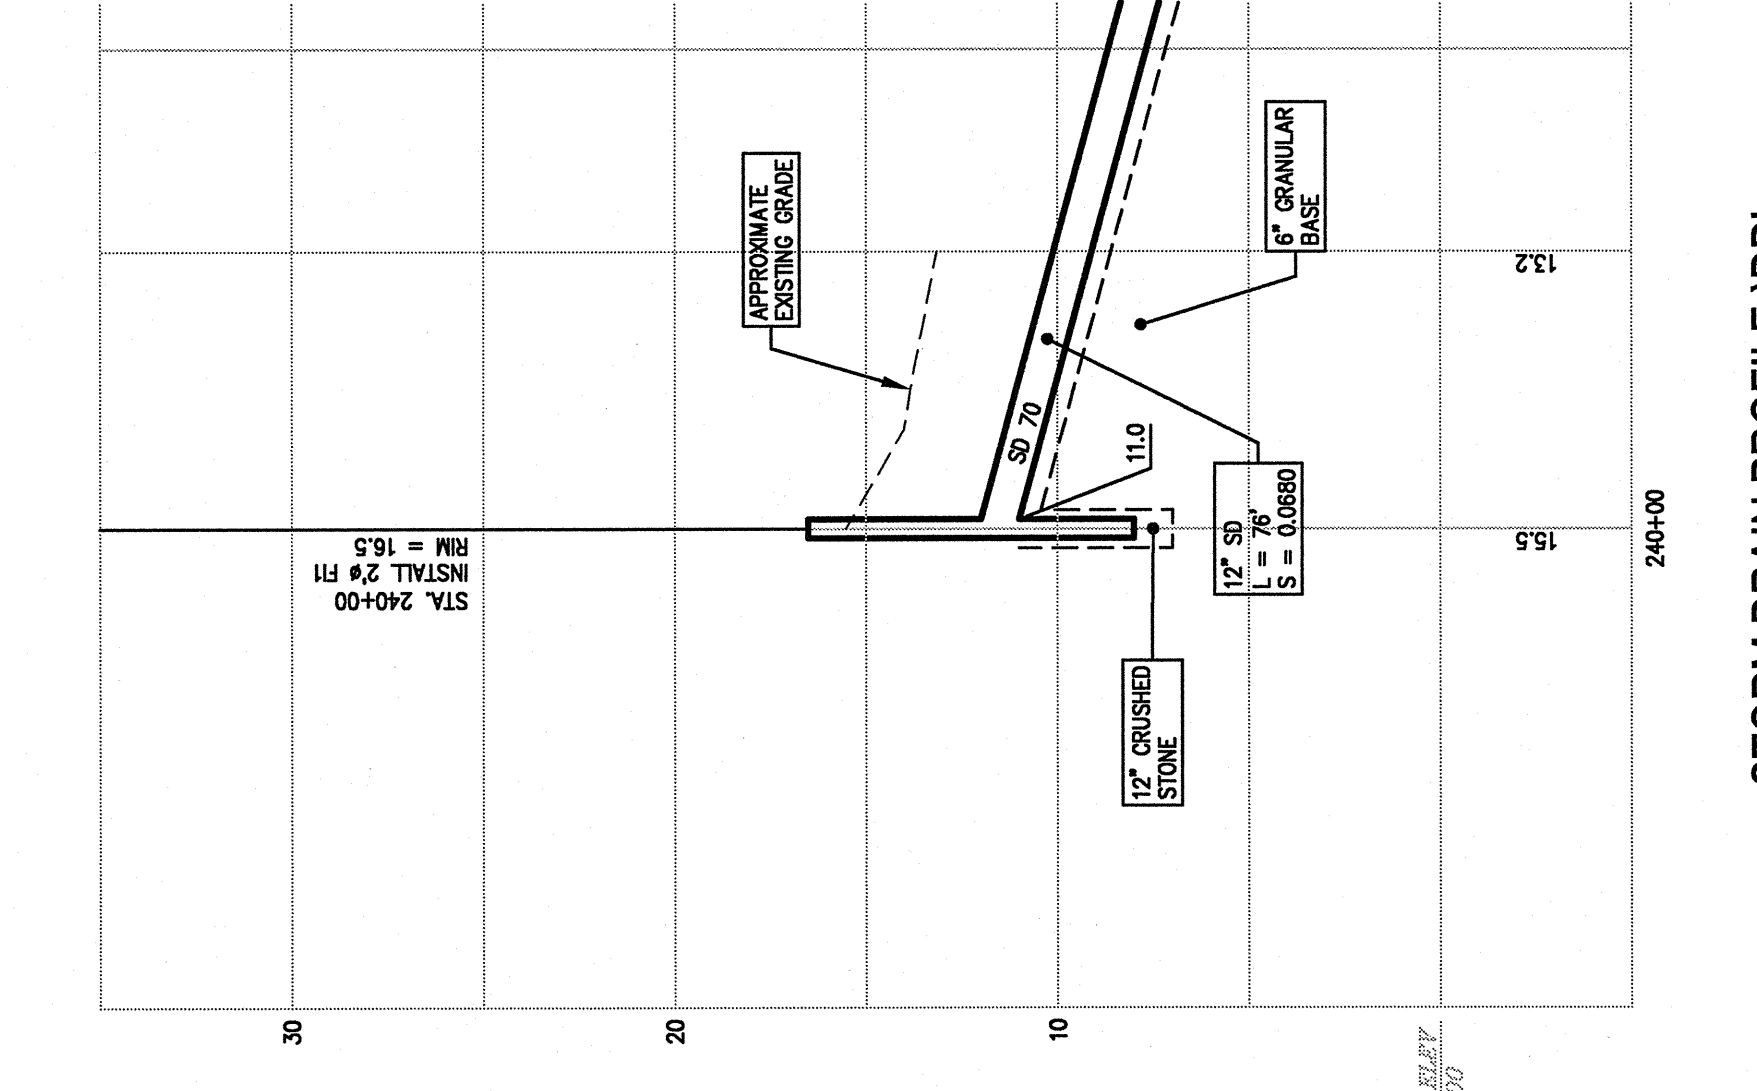


STORM DRAIN PROFILE 'DD'
SCALE: HORIZ. 1" = 20', VERT. 1" = 4'

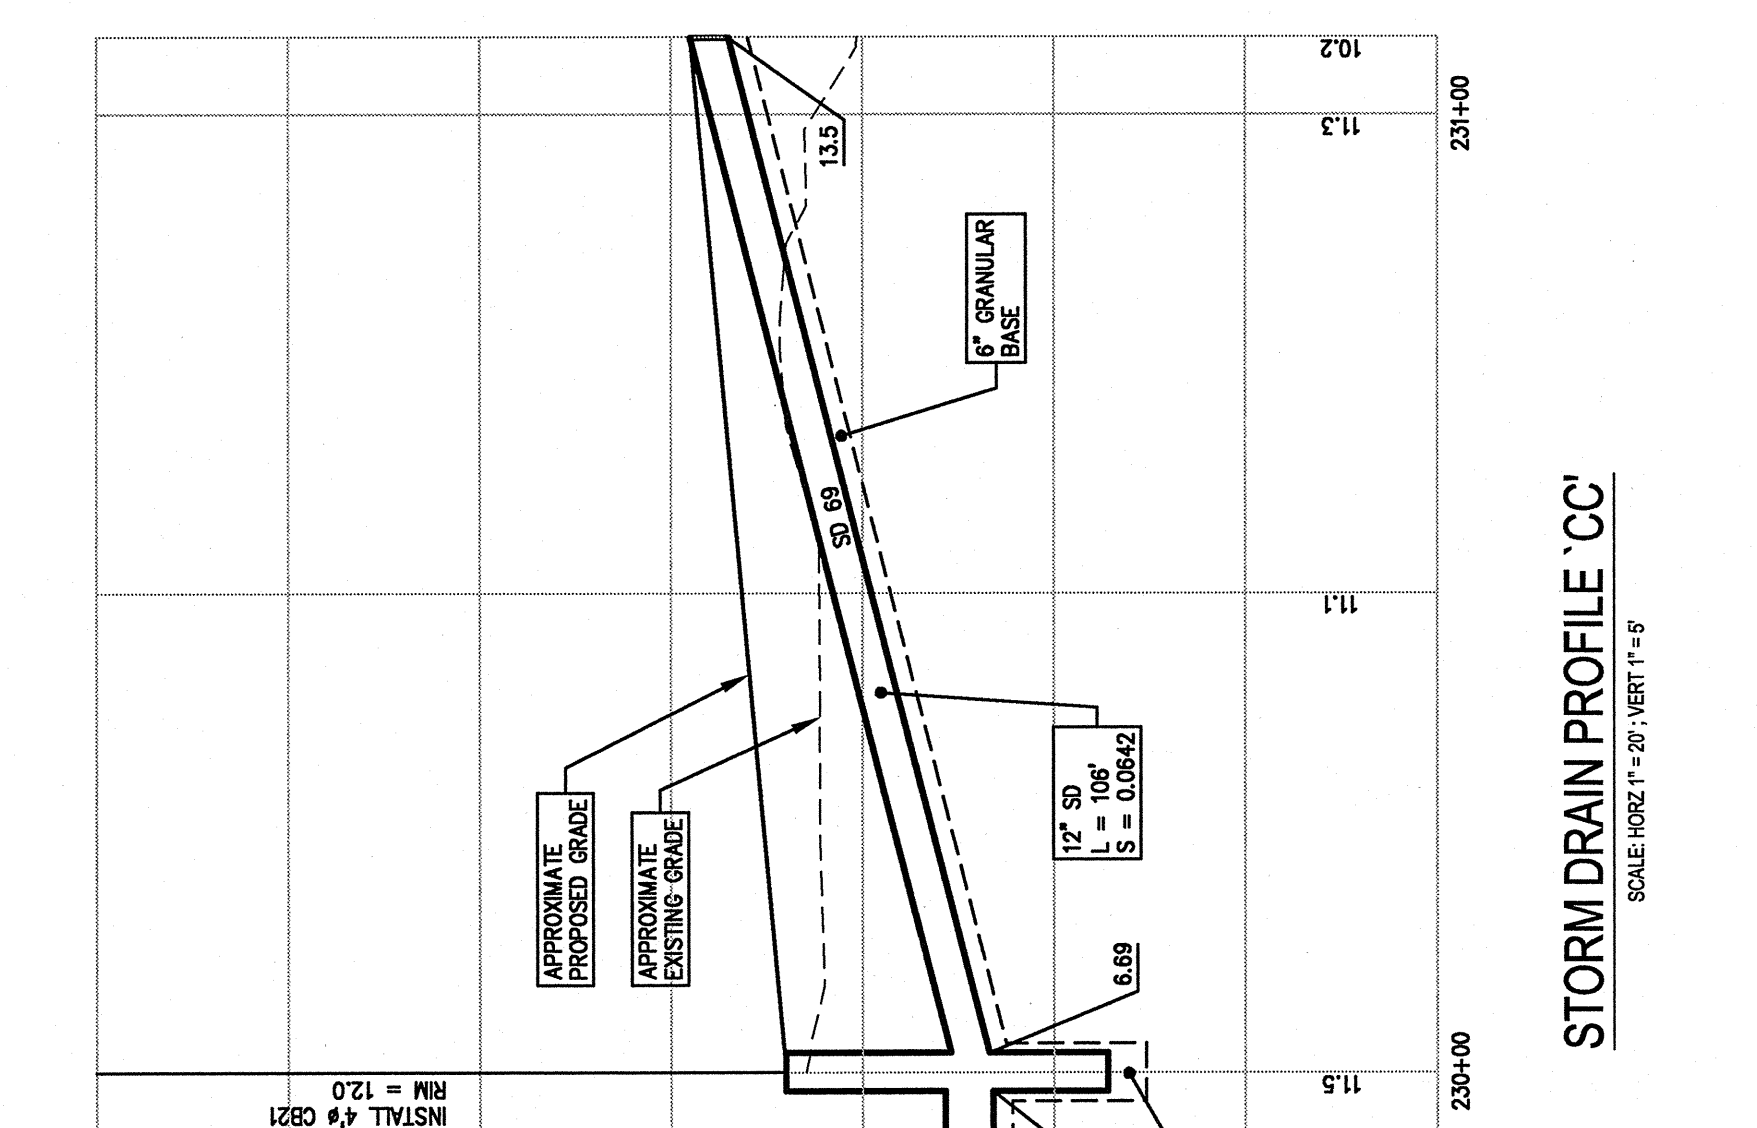

STORM DRAIN PROFILE 'CC'
SCALE: HORIZ. 1" = 20', VERT. 1" = 4'

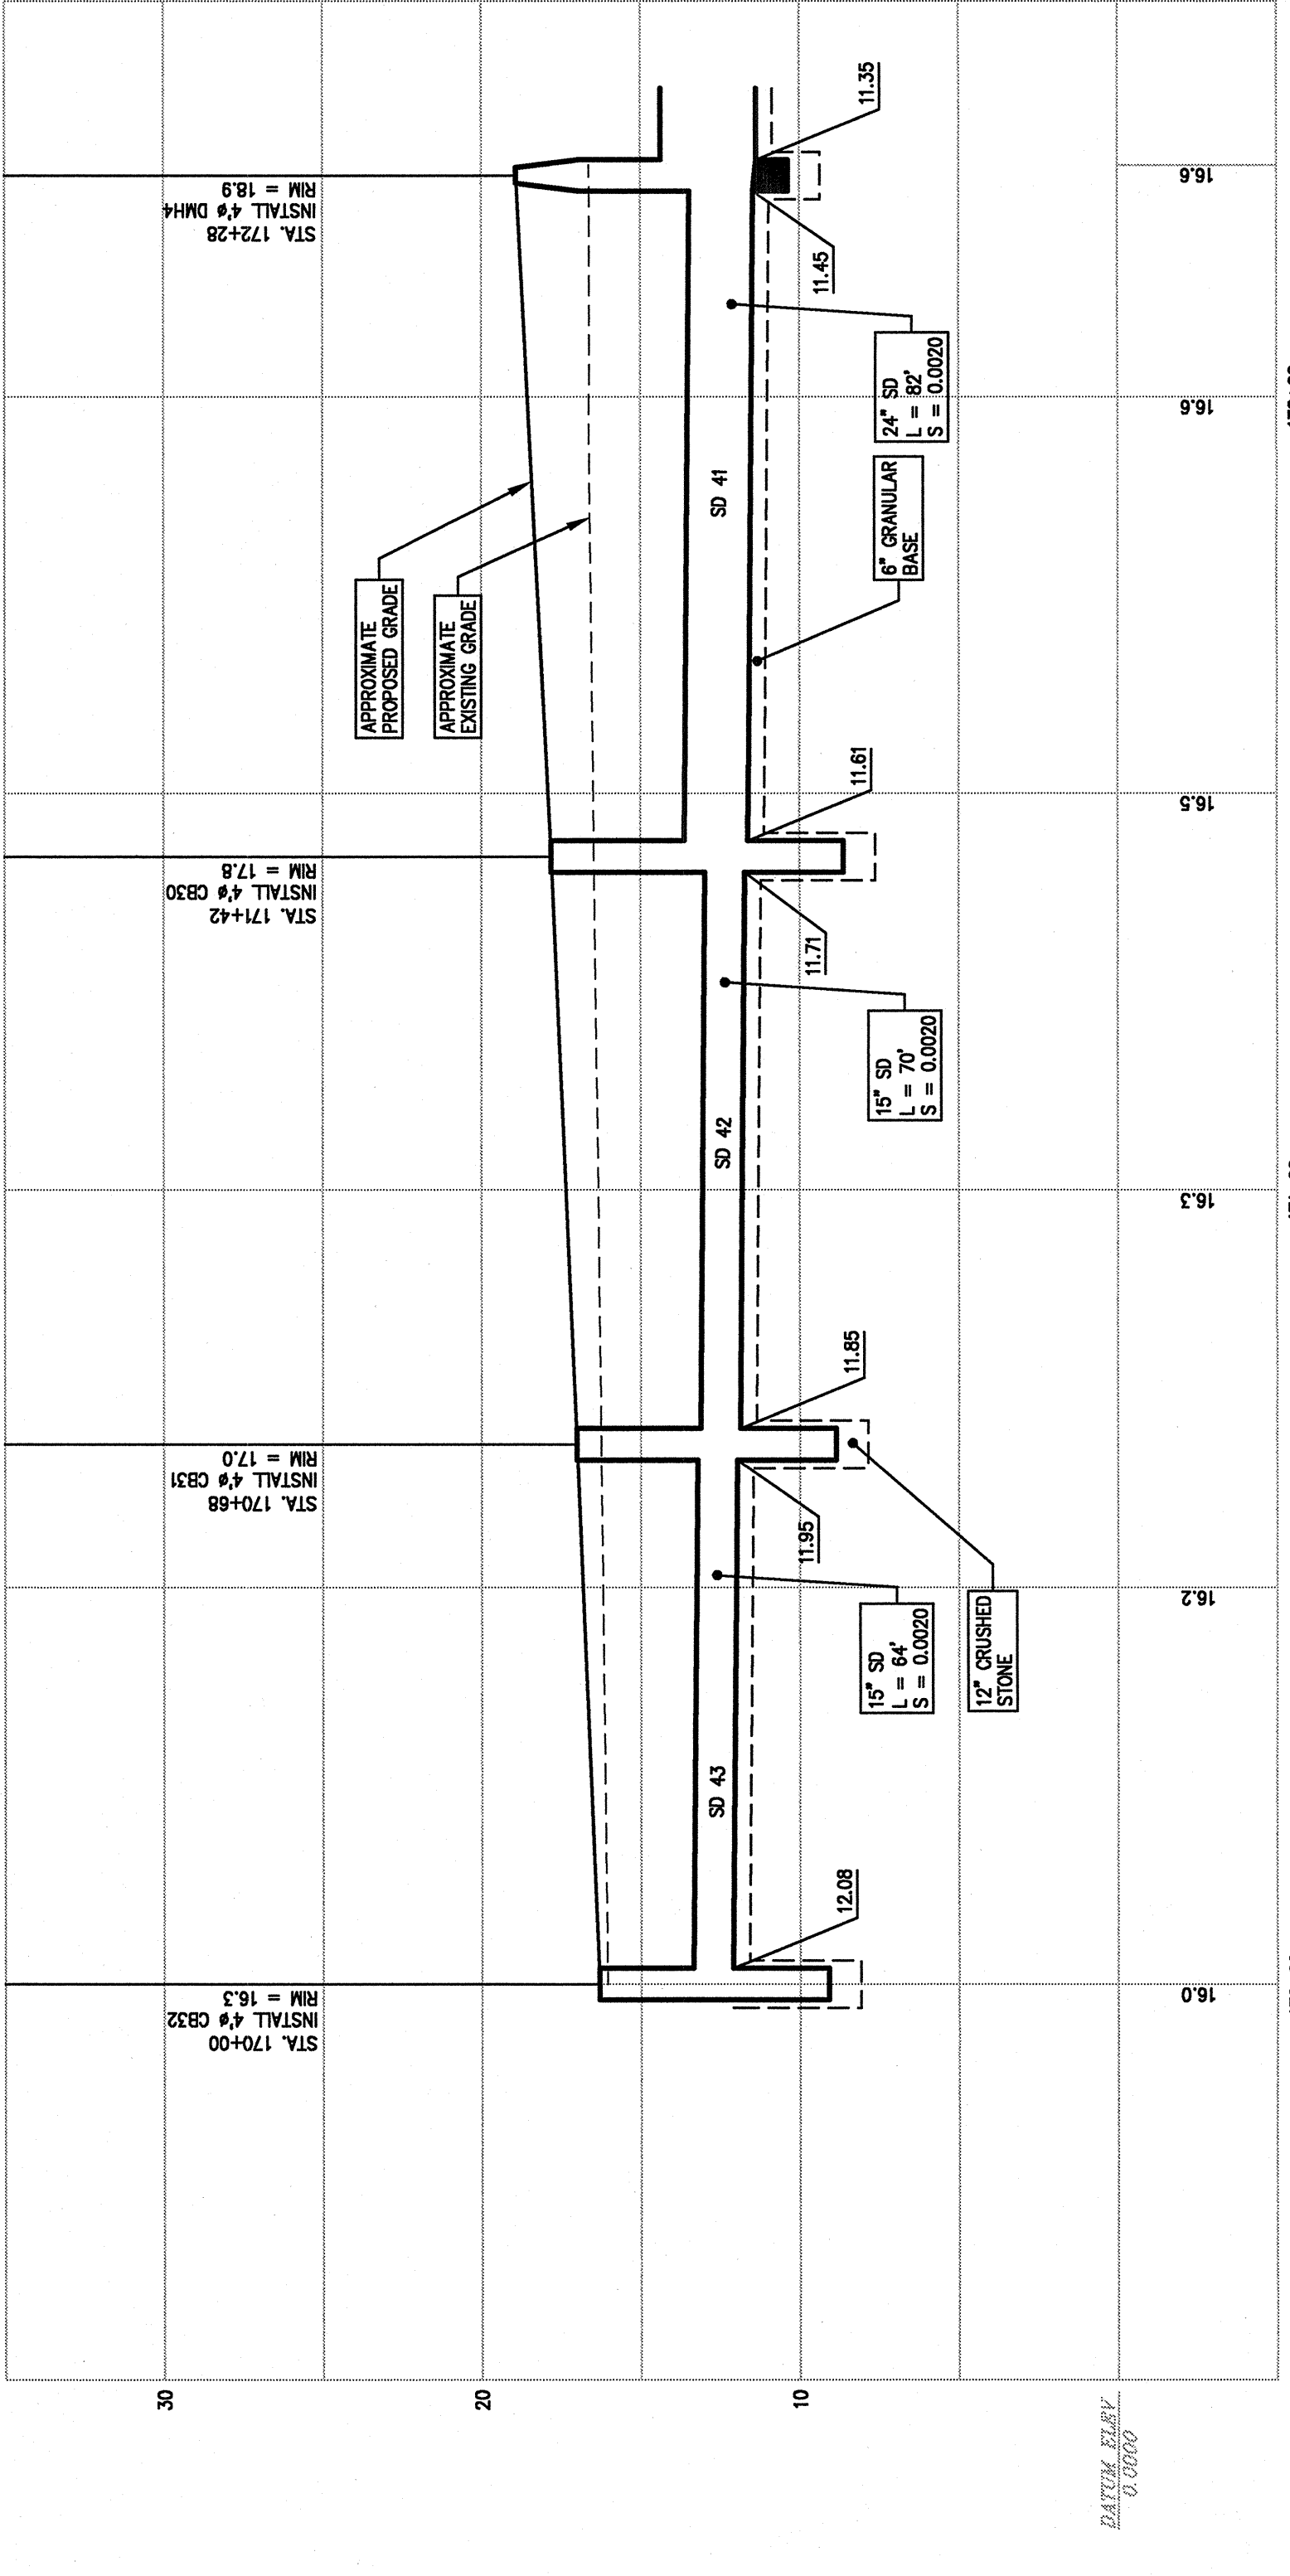

STORM DRAIN PROFILE 'X'
SCALE: HORIZ. 1" = 20', VERT. 1" = 4'

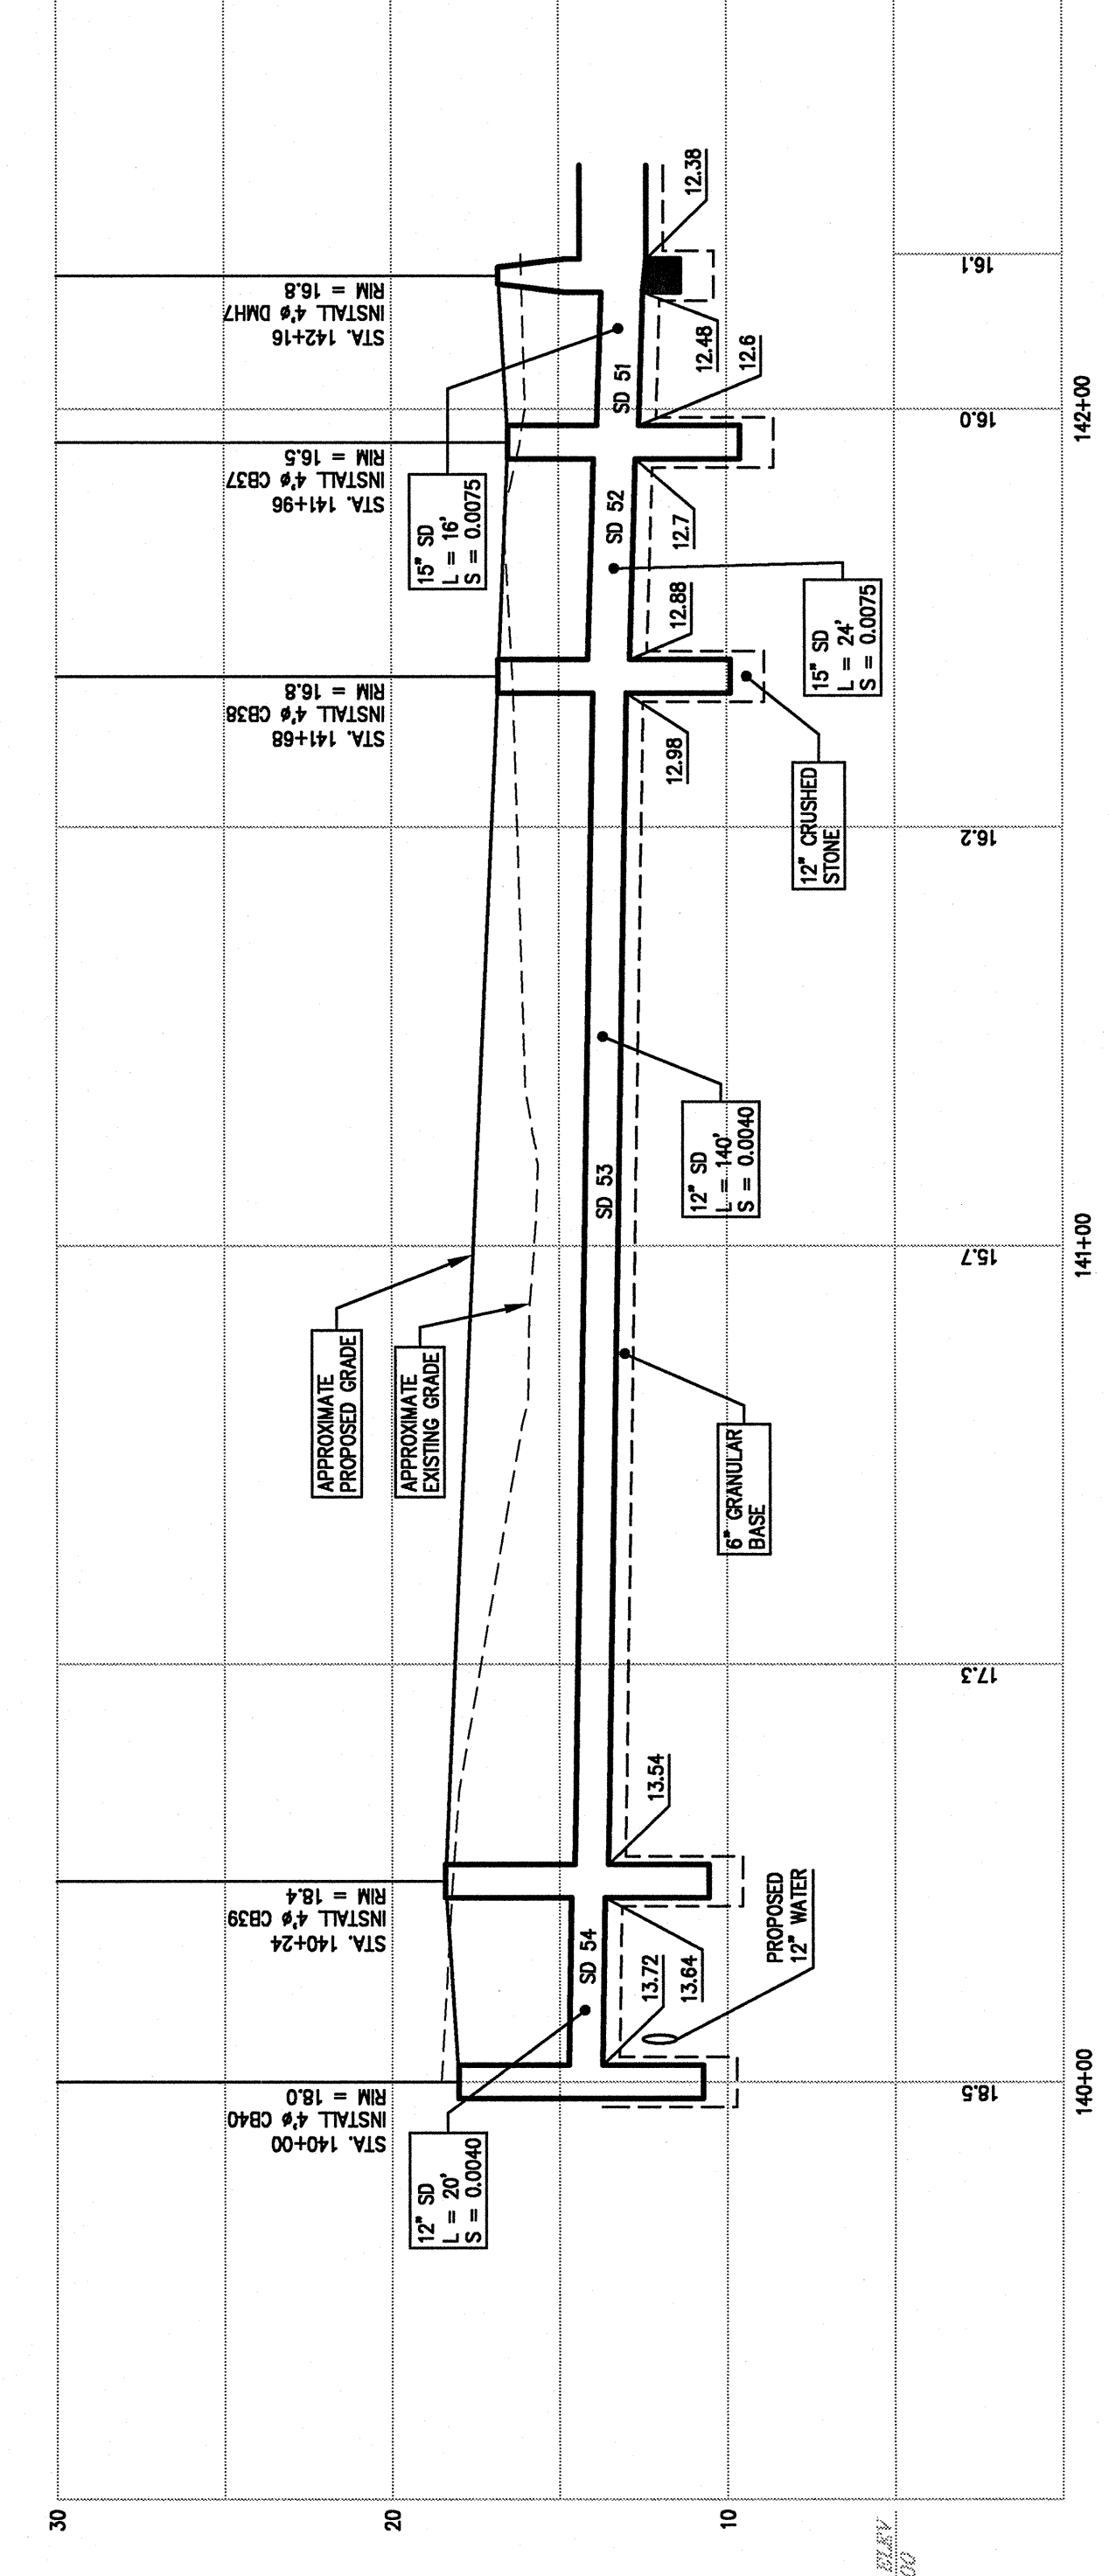

STORM DRAIN PROFILE 'Q'
SCALE: HORIZ. 1" = 20', VERT. 1" = 4'

		DeLUCA-HOFFMAN ASSOCIATES, INC. 278 MAIN STREET, SUITE 8 PORTLAND, ME 04101 (207) 775-1122 WWW.DHRELIEFHOFFMAN.COM	
PROJECT	MERCY AT THE FORE	SHEET TITLE	STORM DRAIN PROFILES
CLIENT	MERCY HOSPITAL	DESIGNED BY	DR. STEPHEN R. BUSCHET
REV	DATE	DESCRIPTION	REVISIONS
1	11.15.08	FINAL - ISSUED FOR CONSTRUCTION	
2	9.15.08	FINAL APPROVAL PLANS SUBMITTED TO CITY OF PORTLAND	
3	7.25.08	RELEASED TO CONSTRUCTION MANAGER	
4	7.25.08	RESUBMITTED TO CITY OF PORTLAND	
5			
6			
