


TYPICAL J-HOOK SYSTEM - SECTION

NTS

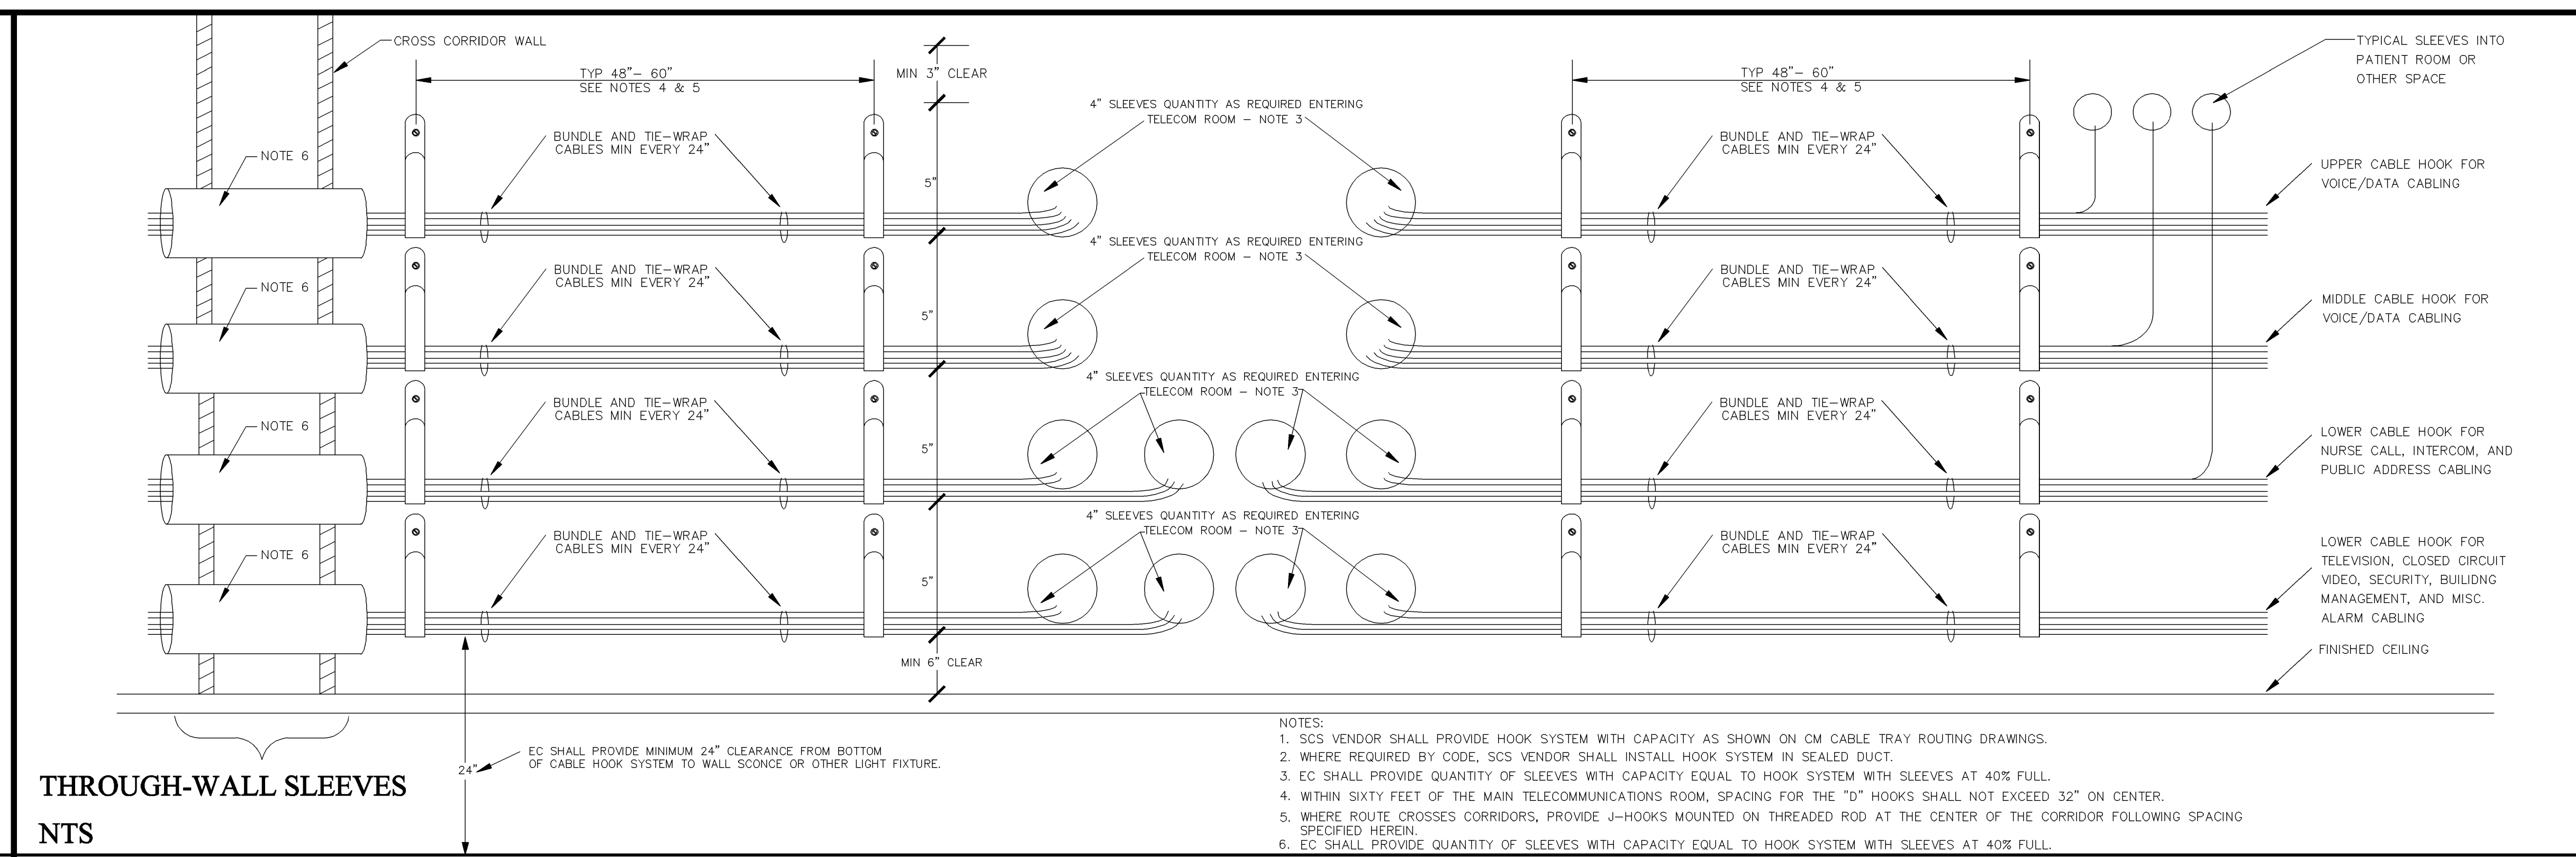


TYPICAL CABLE HOOK SYSTEM / SLEEVE - ELEVATION

NTS


SYSTEM CABLE COLOR SCHEME	
SYSTEM	CABLE COLOR
STRUCTURED CABLING SYSTEM STATION CABLE	BLUE
STRUCTURED CABLING SYSTEM PATIENT MONITORING CABLE	ORANGE
STRUCTURED CABLING SYSTEM FIBER CABLE	GREY
STRUCTURED CABLING SYSTEM FIBER AND INTERDUCT	ORANGE
NURSE CALL	WHITE
INTERCOM	PURPLE
PUBLIC ADDRESS	BROWN
SECURITY	GREEN
CABLE ACCESS TELEVISION	BLACK
SATELLITE ACCESS TELEVISION	BLACK
RADIO	BLACK

TYPICAL SYSTEM CABLE COLOR SCHEME

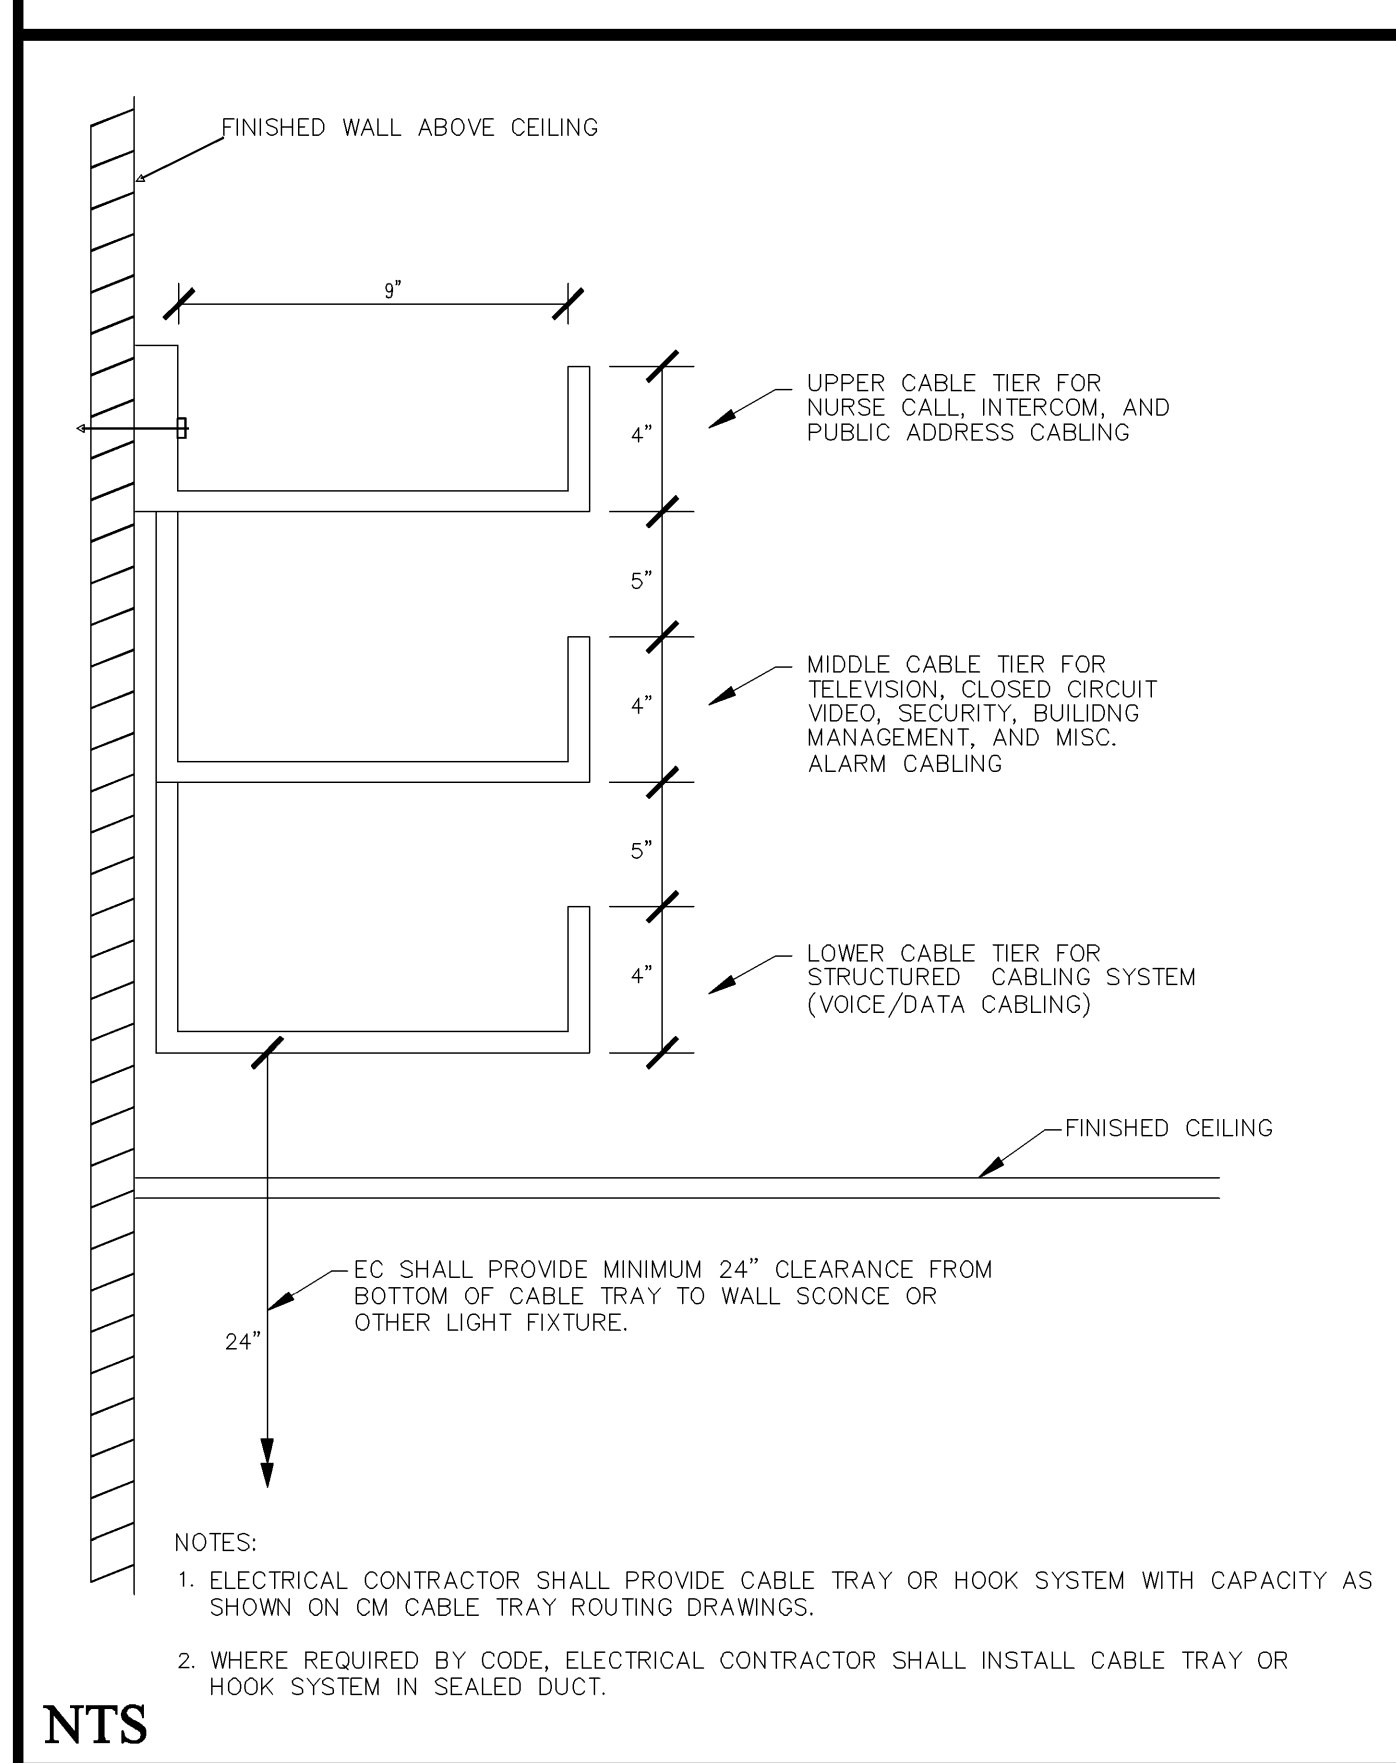


TYPICAL CABLE TRAY - SECTION

NTS

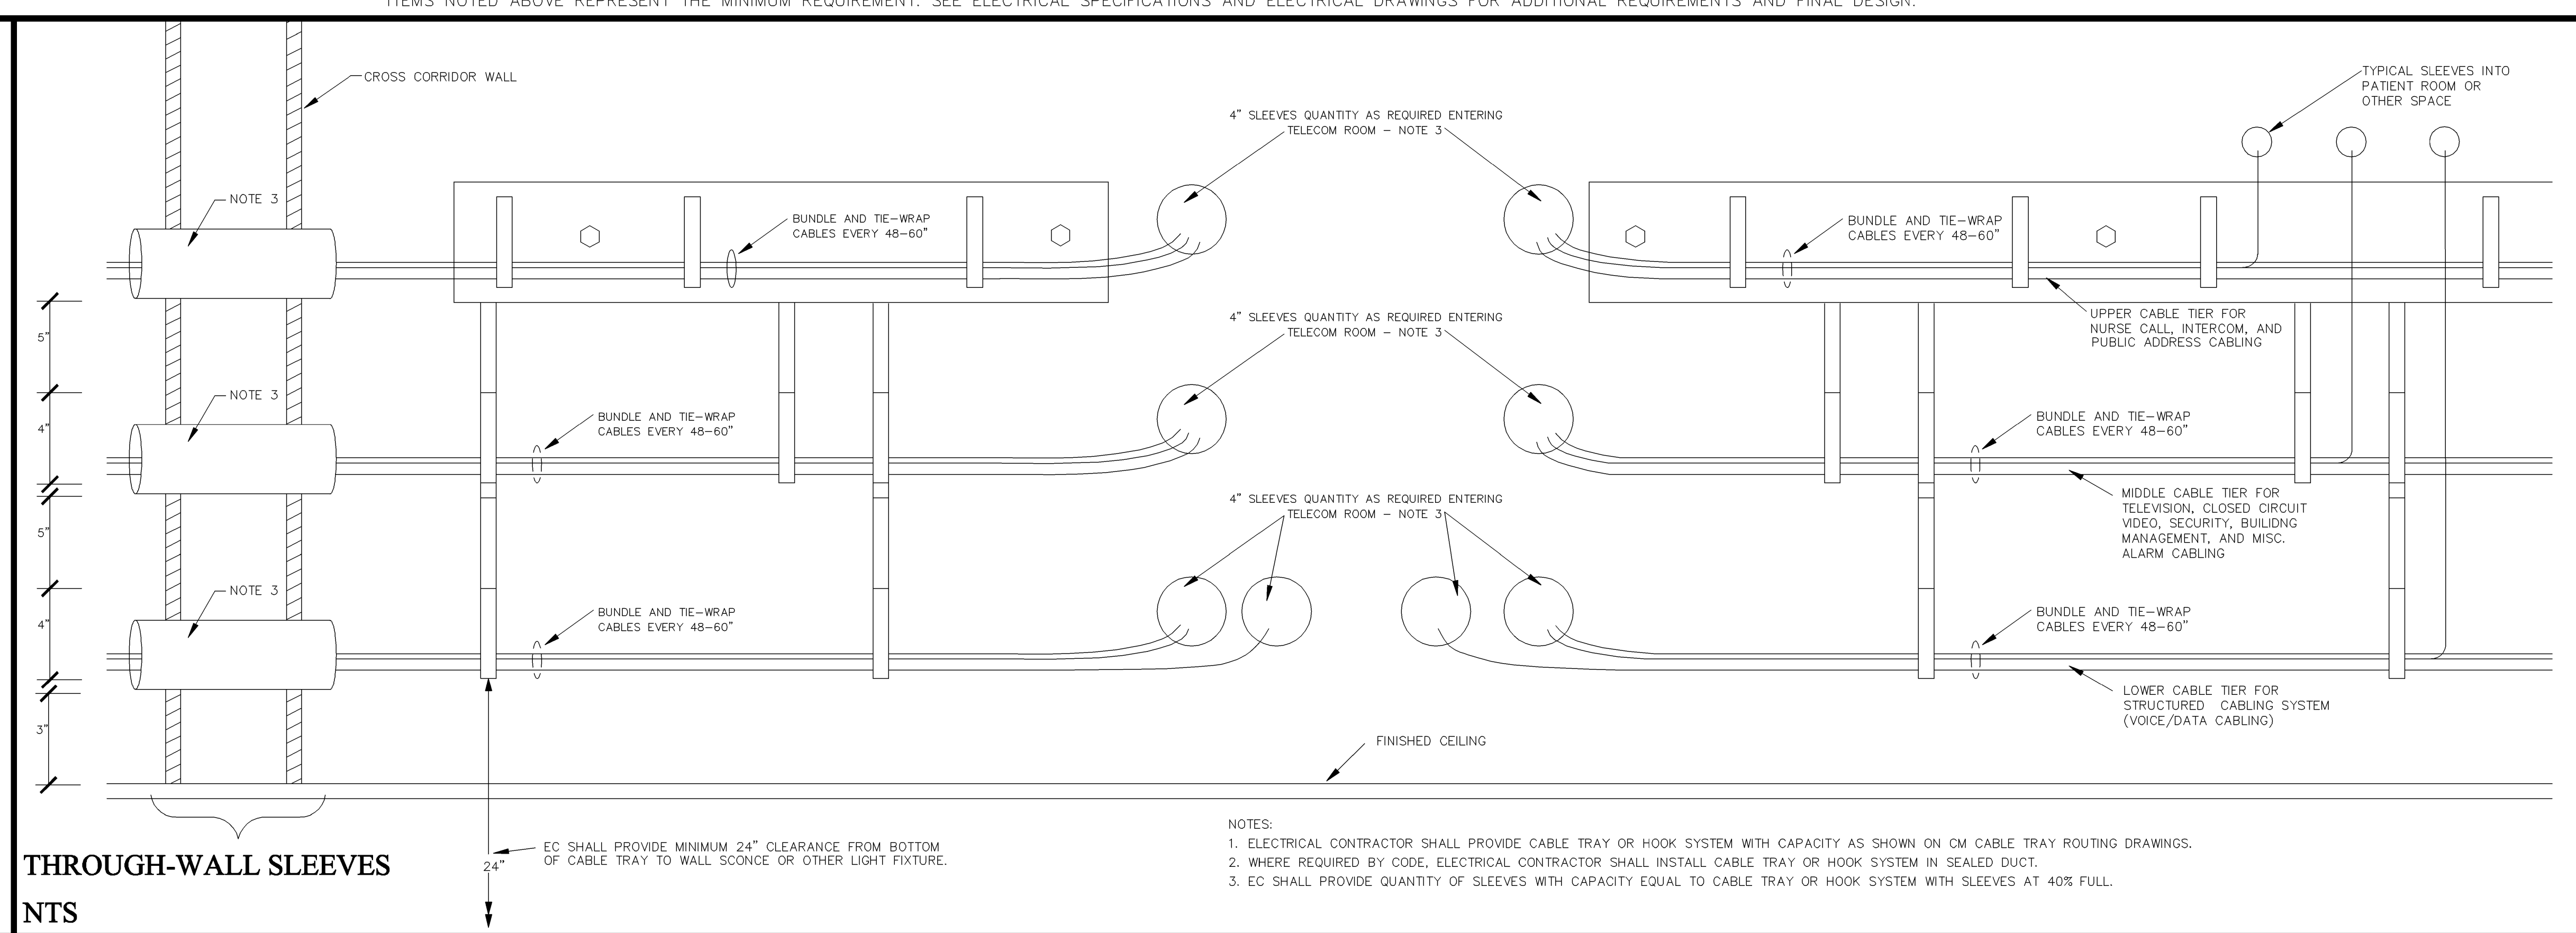


TYPICAL CABLE TRAY / SLEEVE - ELEVATION

NTS

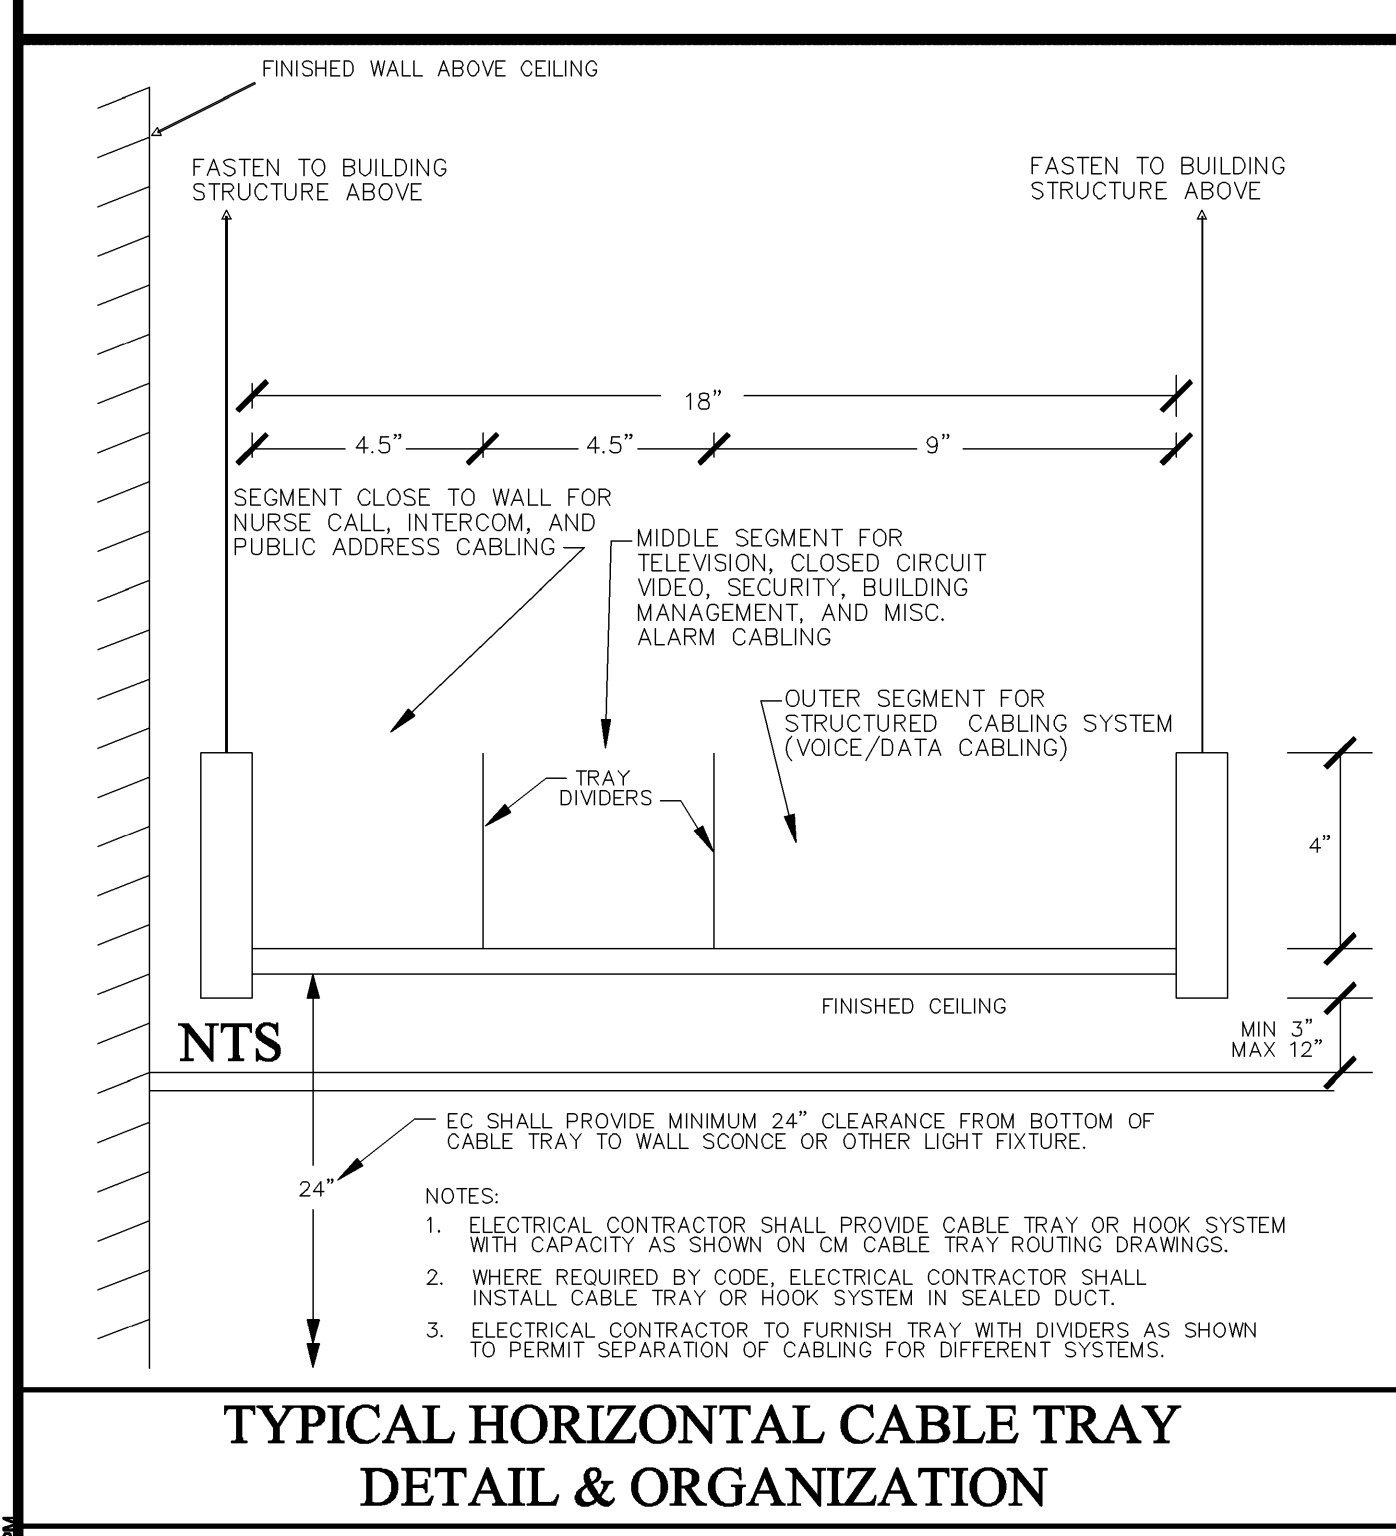

TYPICAL HORIZONTAL CABLE TRAY DETAIL & ORGANIZATION

NTS

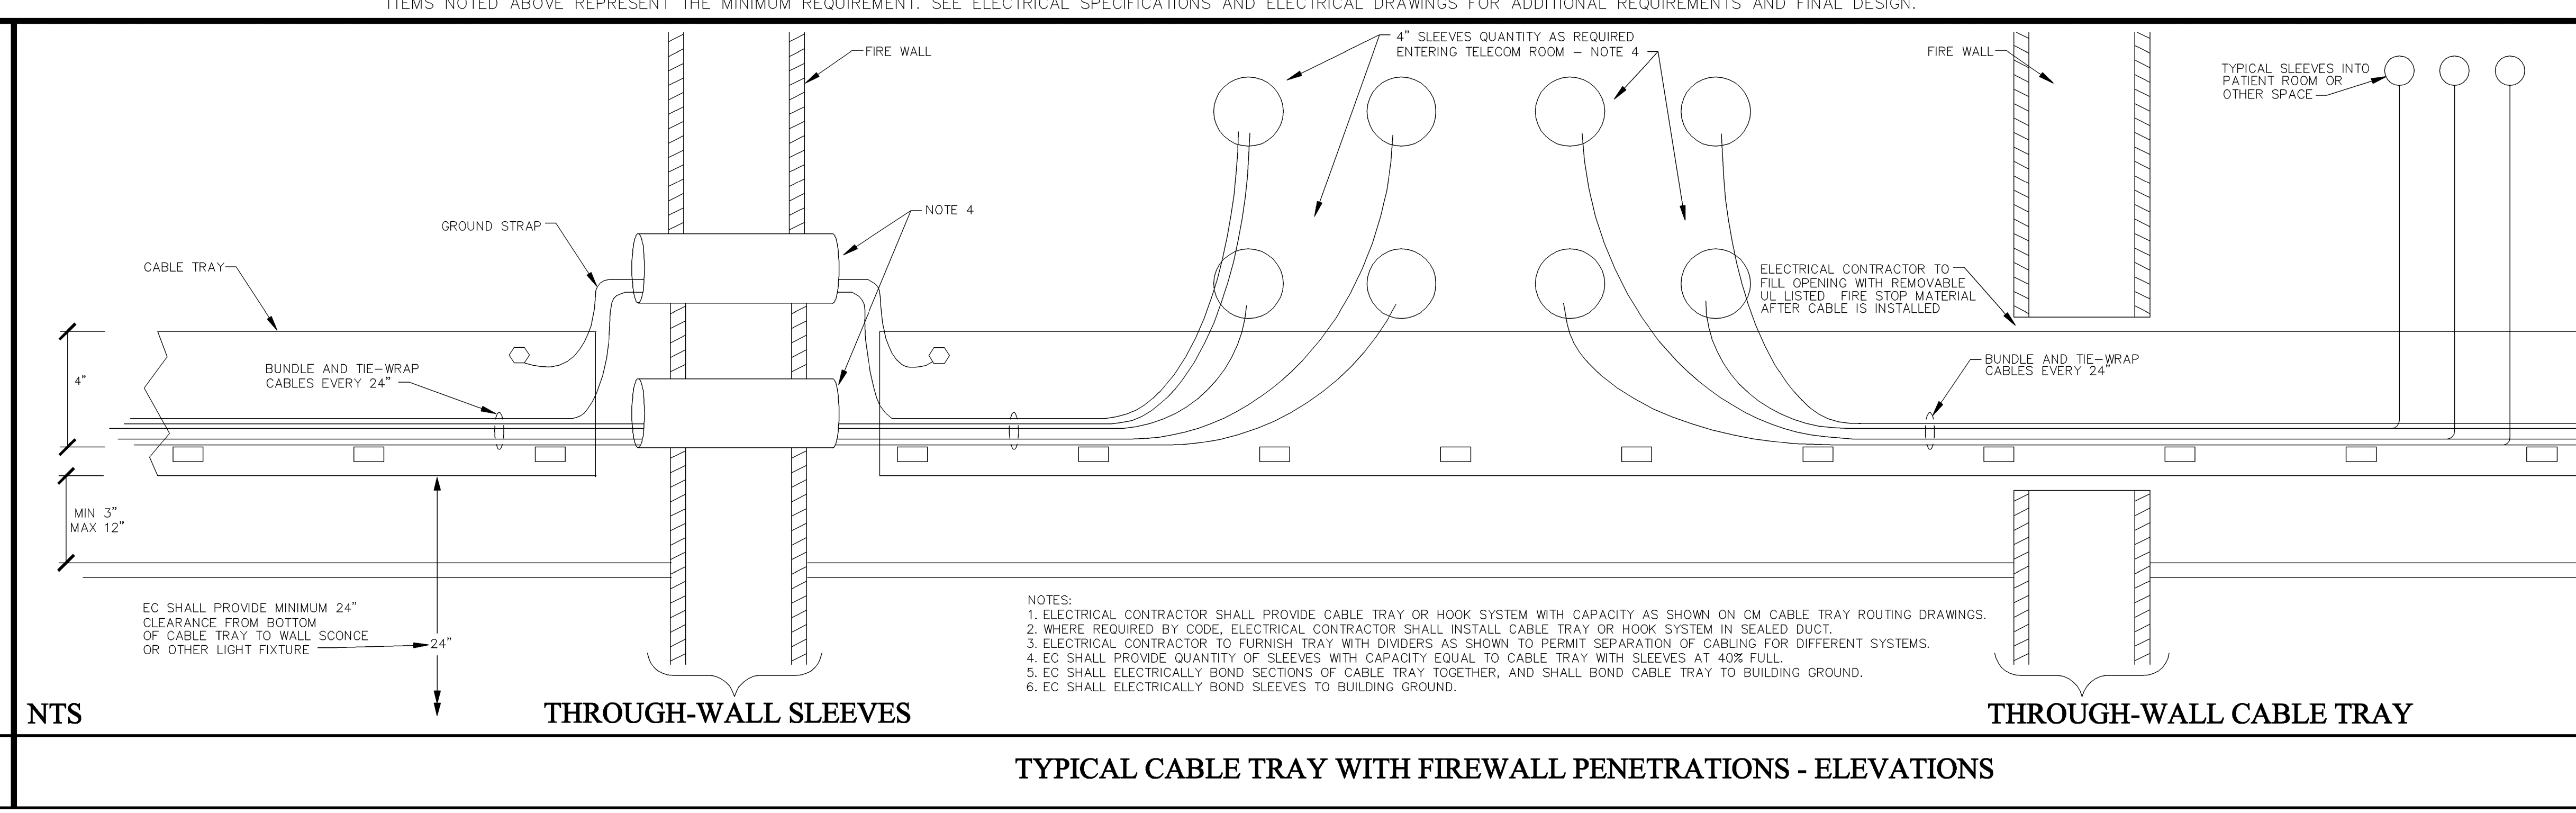

TYPICAL CABLE TRAY WITH FIREWALL PENETRATIONS - ELEVATIONS

NTS

THROUGH-WALL CABLE TRAY

ITEMS NOTED ABOVE REPRESENT THE MINIMUM REQUIREMENT. SEE ELECTRICAL SPECIFICATIONS AND ELECTRICAL DRAWINGS FOR ADDITIONAL REQUIREMENTS AND FINAL DESIGN.

ITEMS NOTED ABOVE REPRESENT THE MINIMUM REQUIREMENT. SEE ELECTRICAL SPECIFICATIONS AND ELECTRICAL DRAWINGS FOR ADDITIONAL REQUIREMENTS AND FINAL DESIGN.

REFERENCED FLOOR PLAN BACKGROUND FILE DATE: 10/27/06  
FILE NAME: 23380178.MXD  
XREFS: 23380178.MXD  
TIME: 10/27/2006 2:59PM