




TYPICAL THROUGH WALL SLEEVE DETAIL

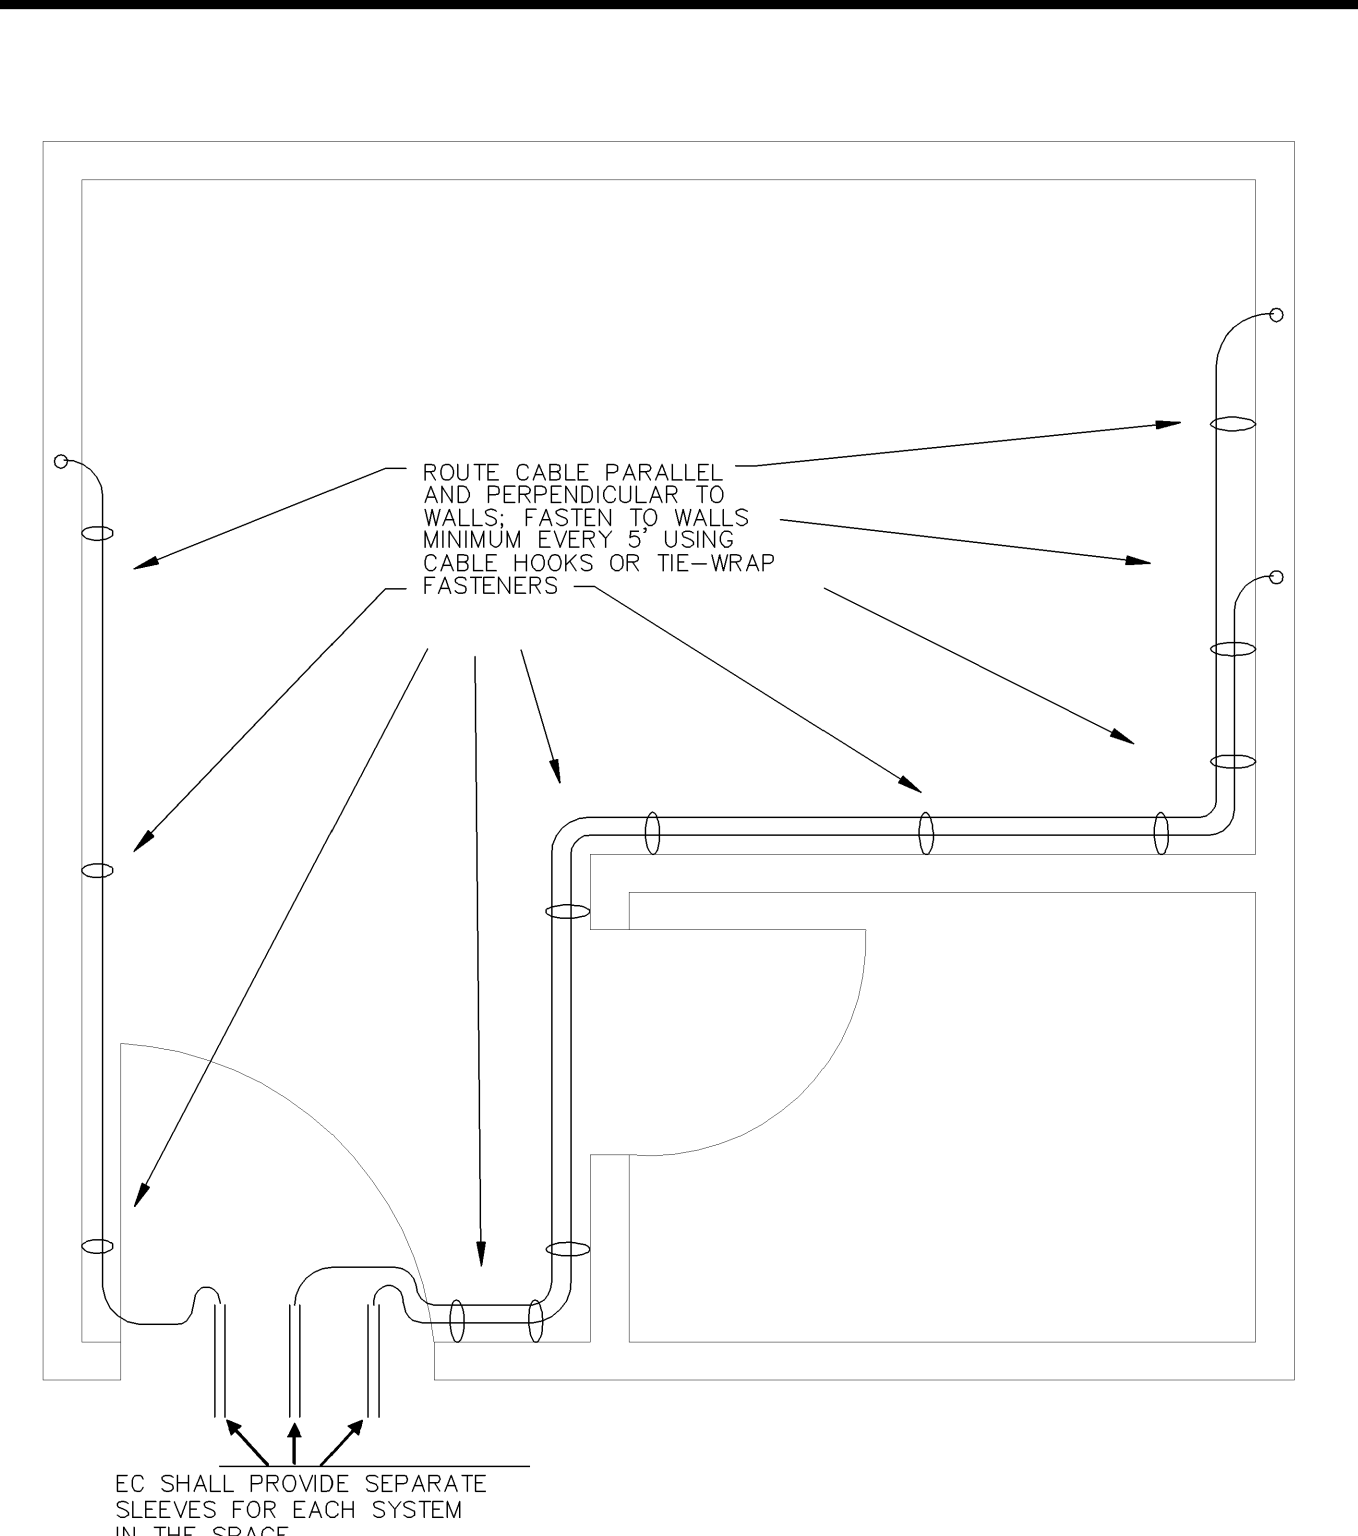


TYPICAL CABLE ROUTING WITHIN A SPACE

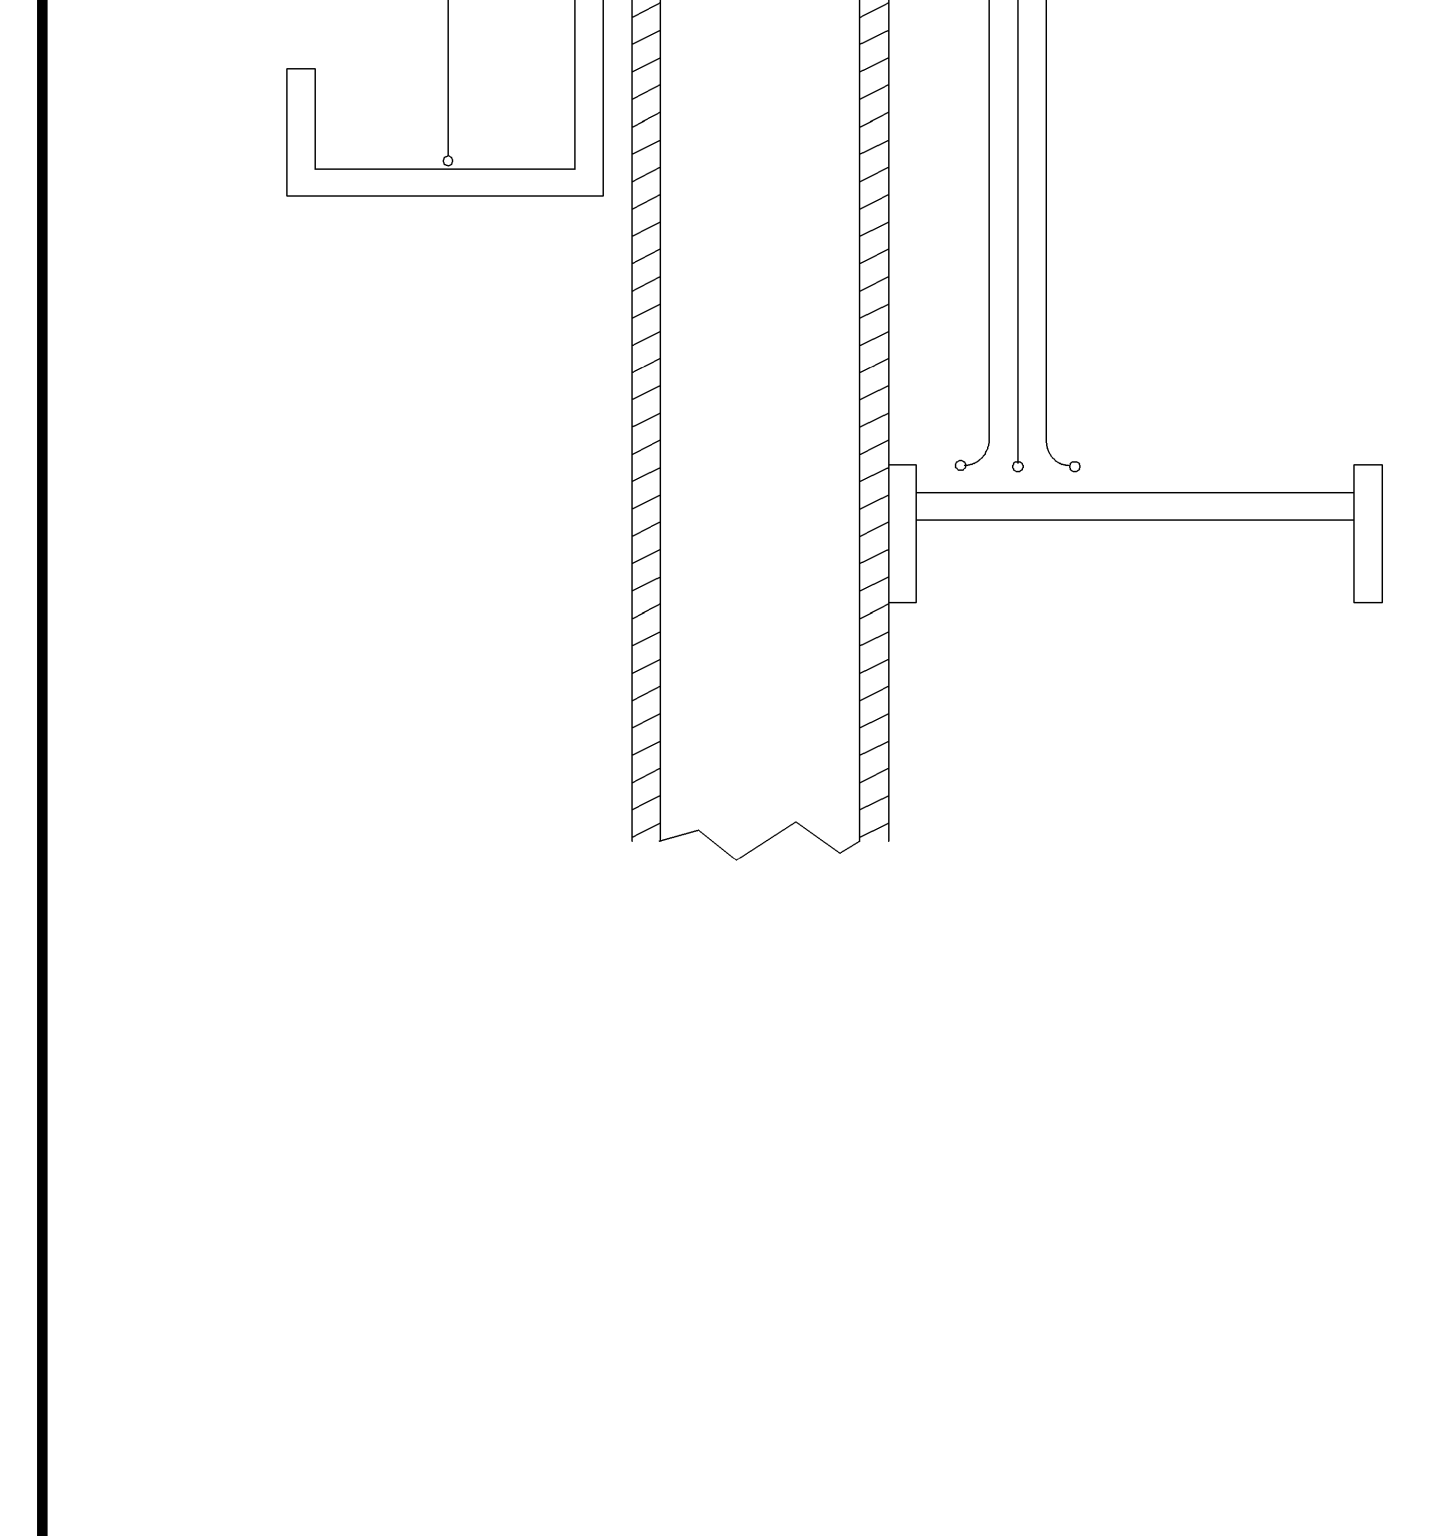


COMMUNICATIONS EQUIPMENT ROOM ENTRANCE SLEEVE DETAIL

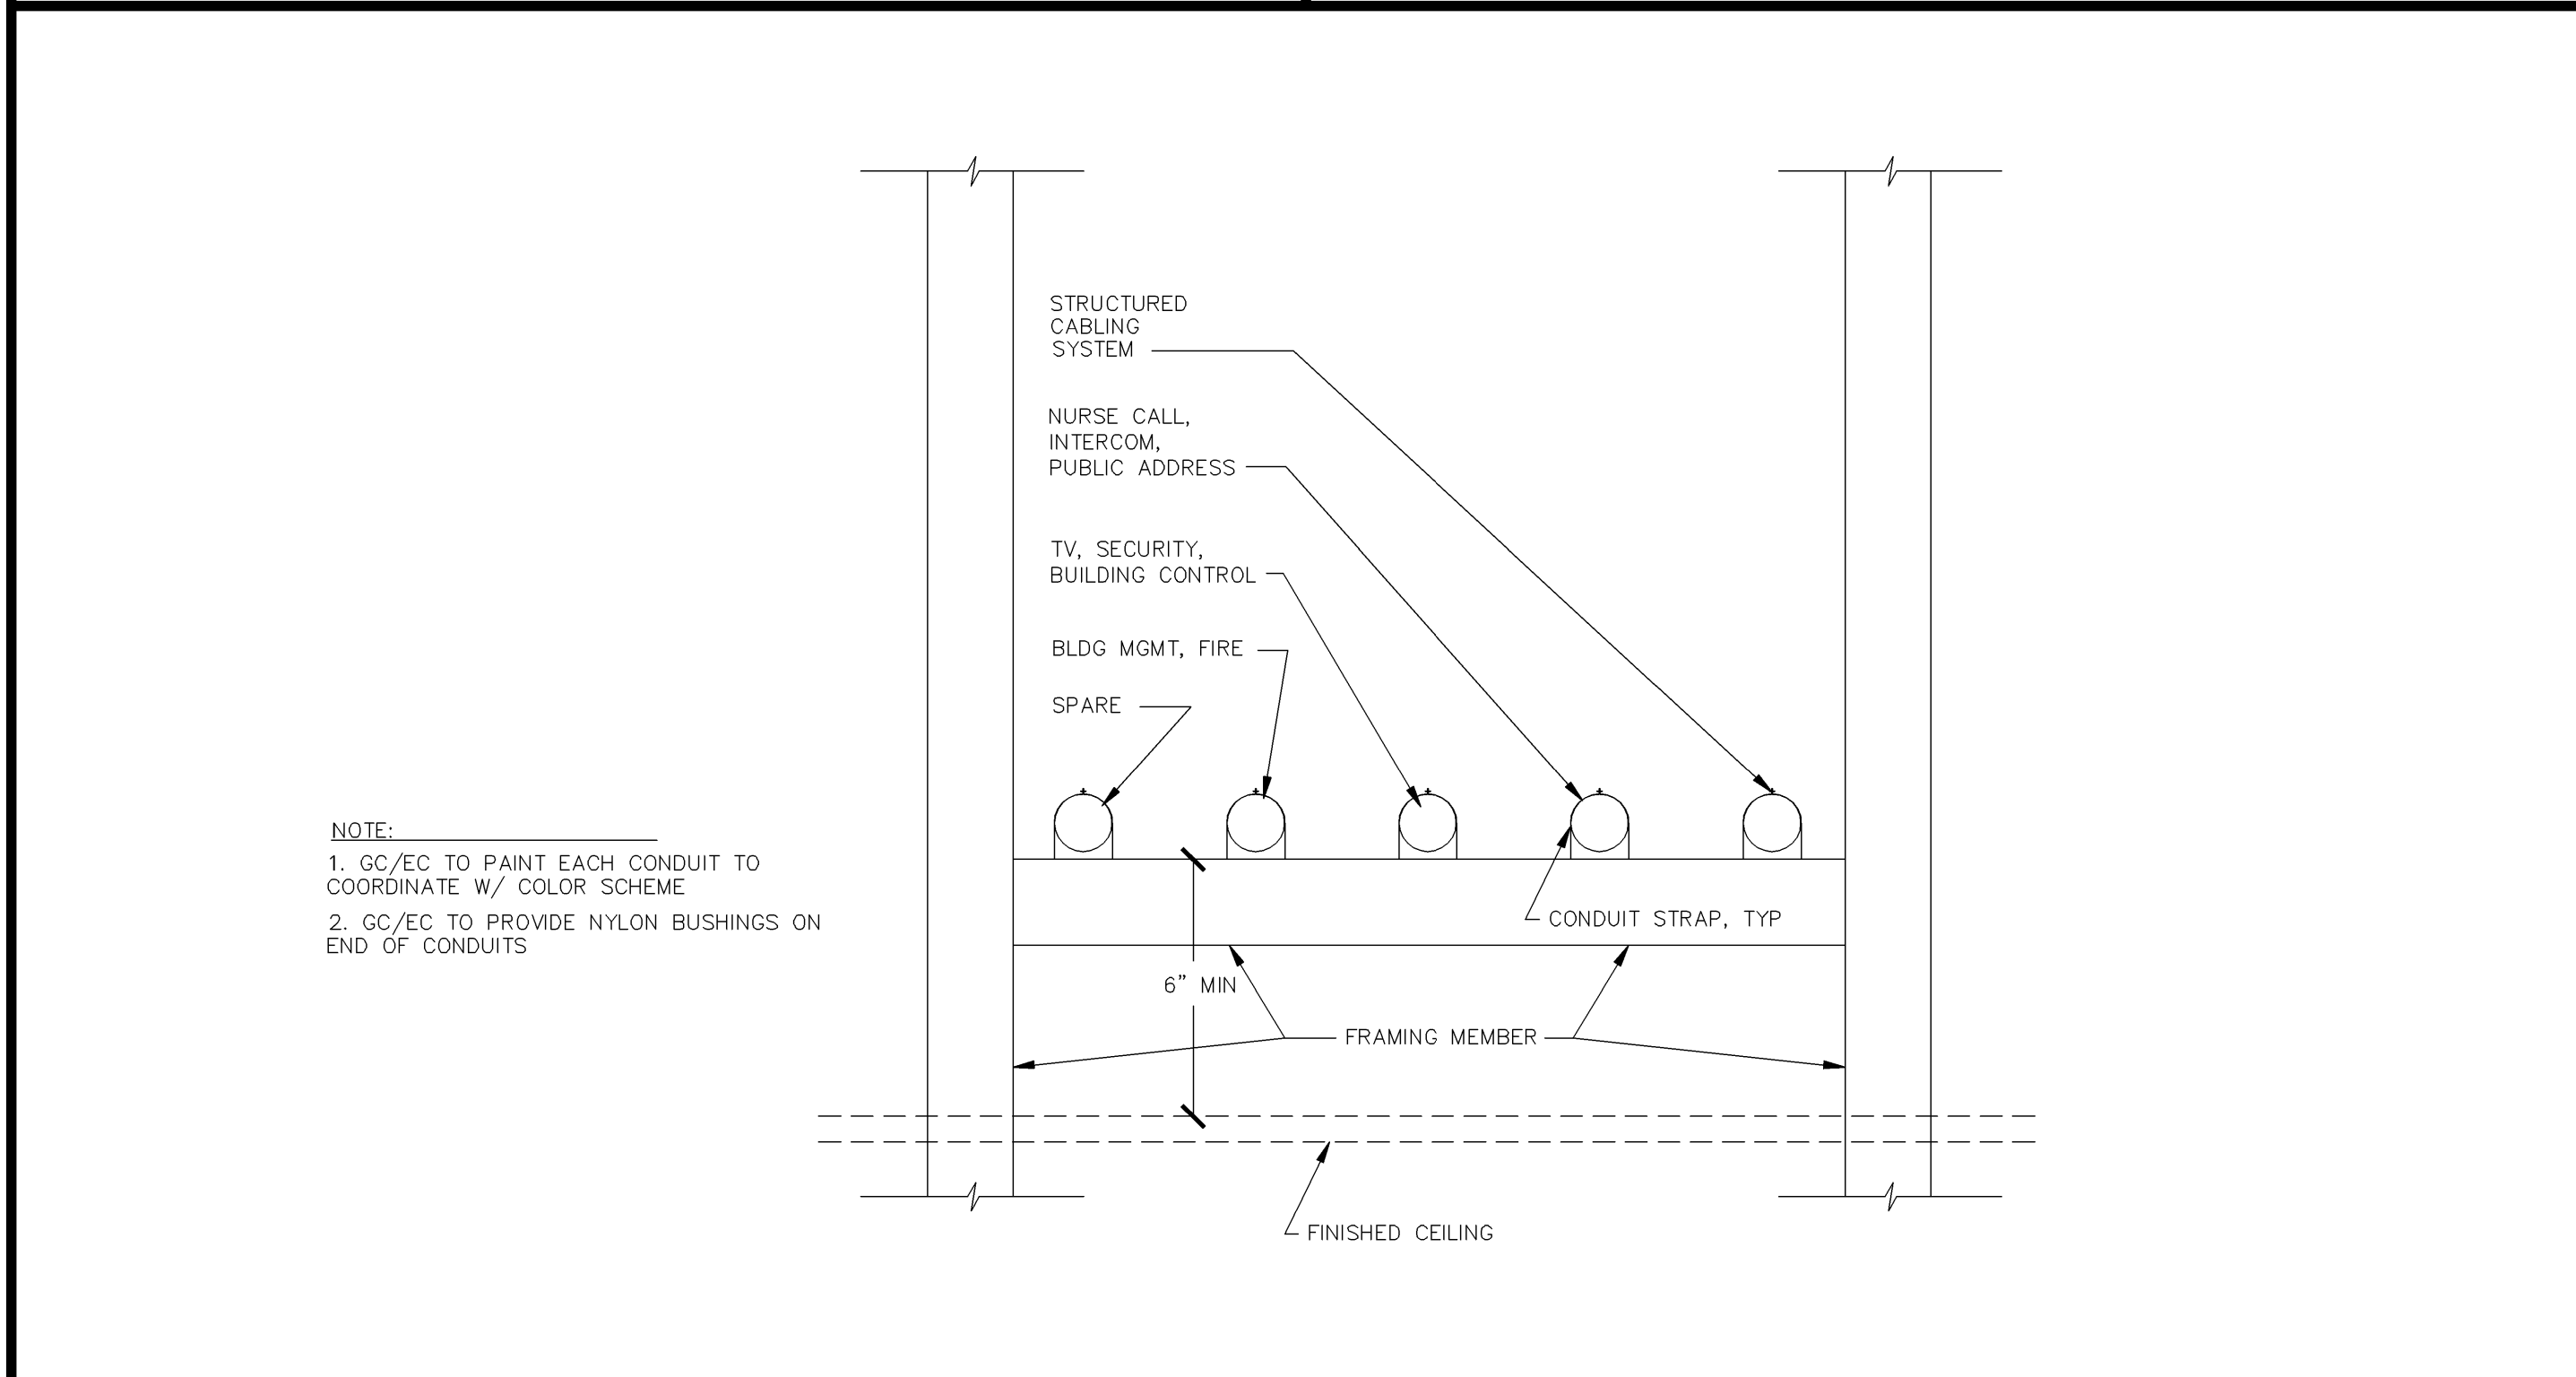

TYPICAL SLEEVE MOUNTING DETAIL

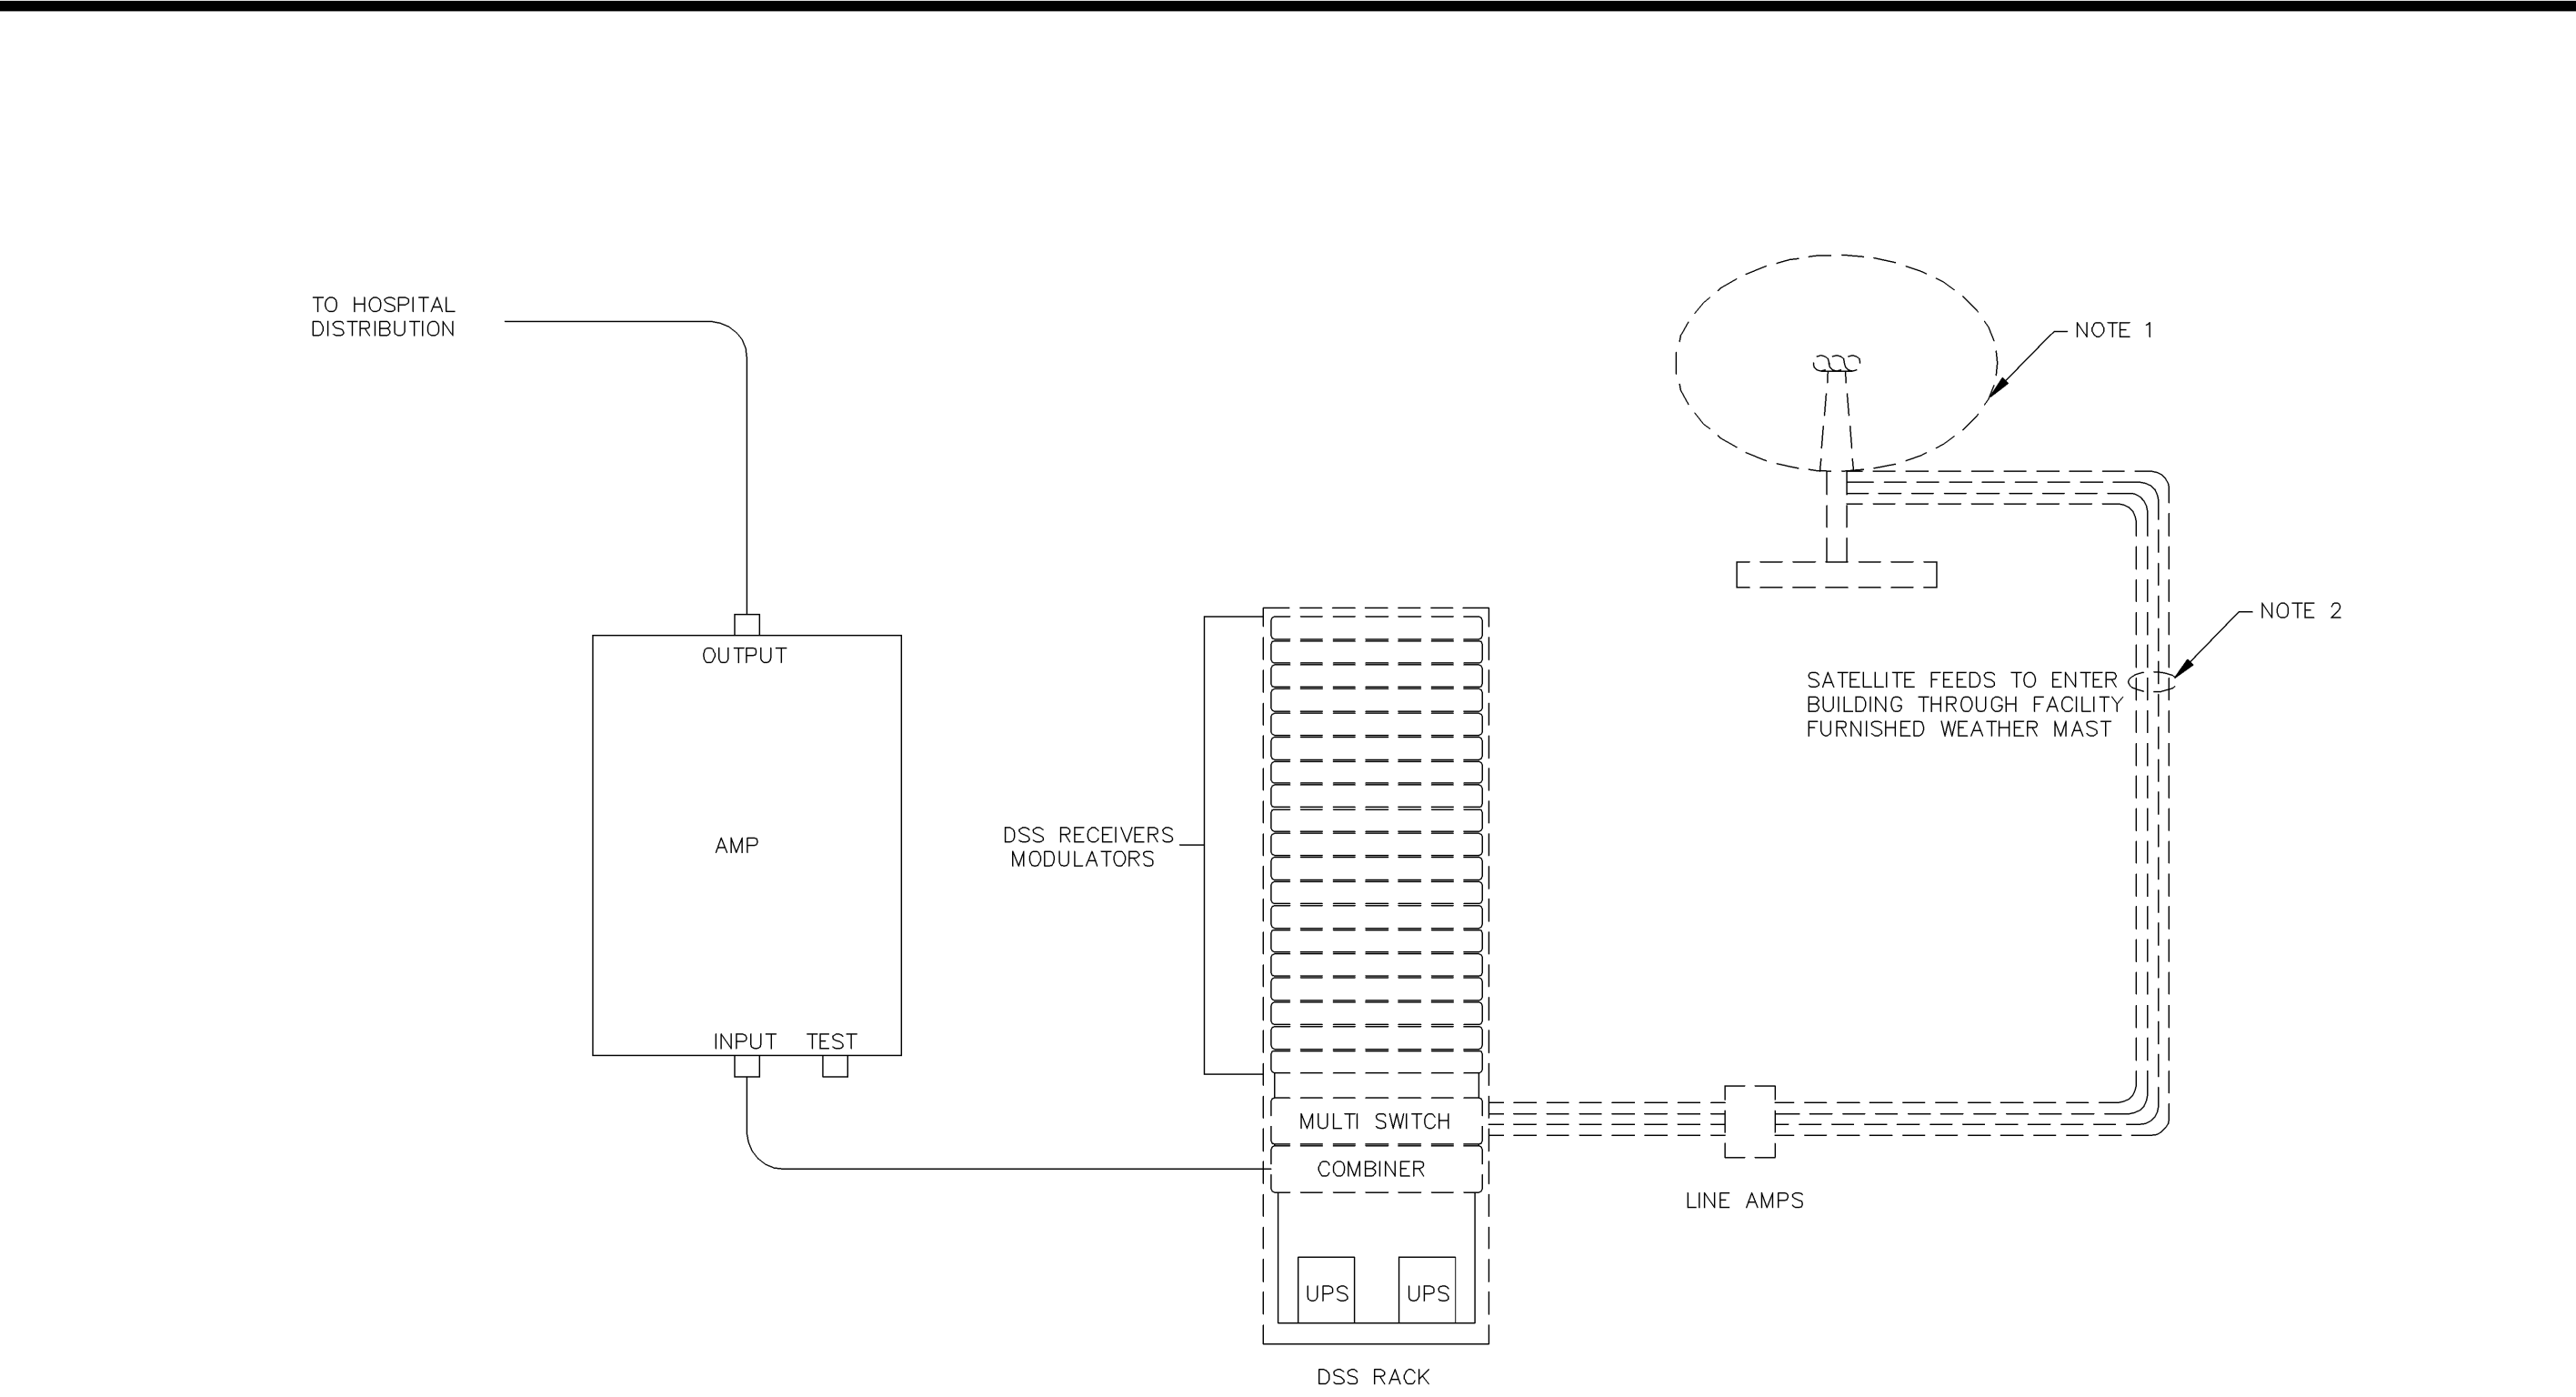

TYPICAL DSS LAYOUT

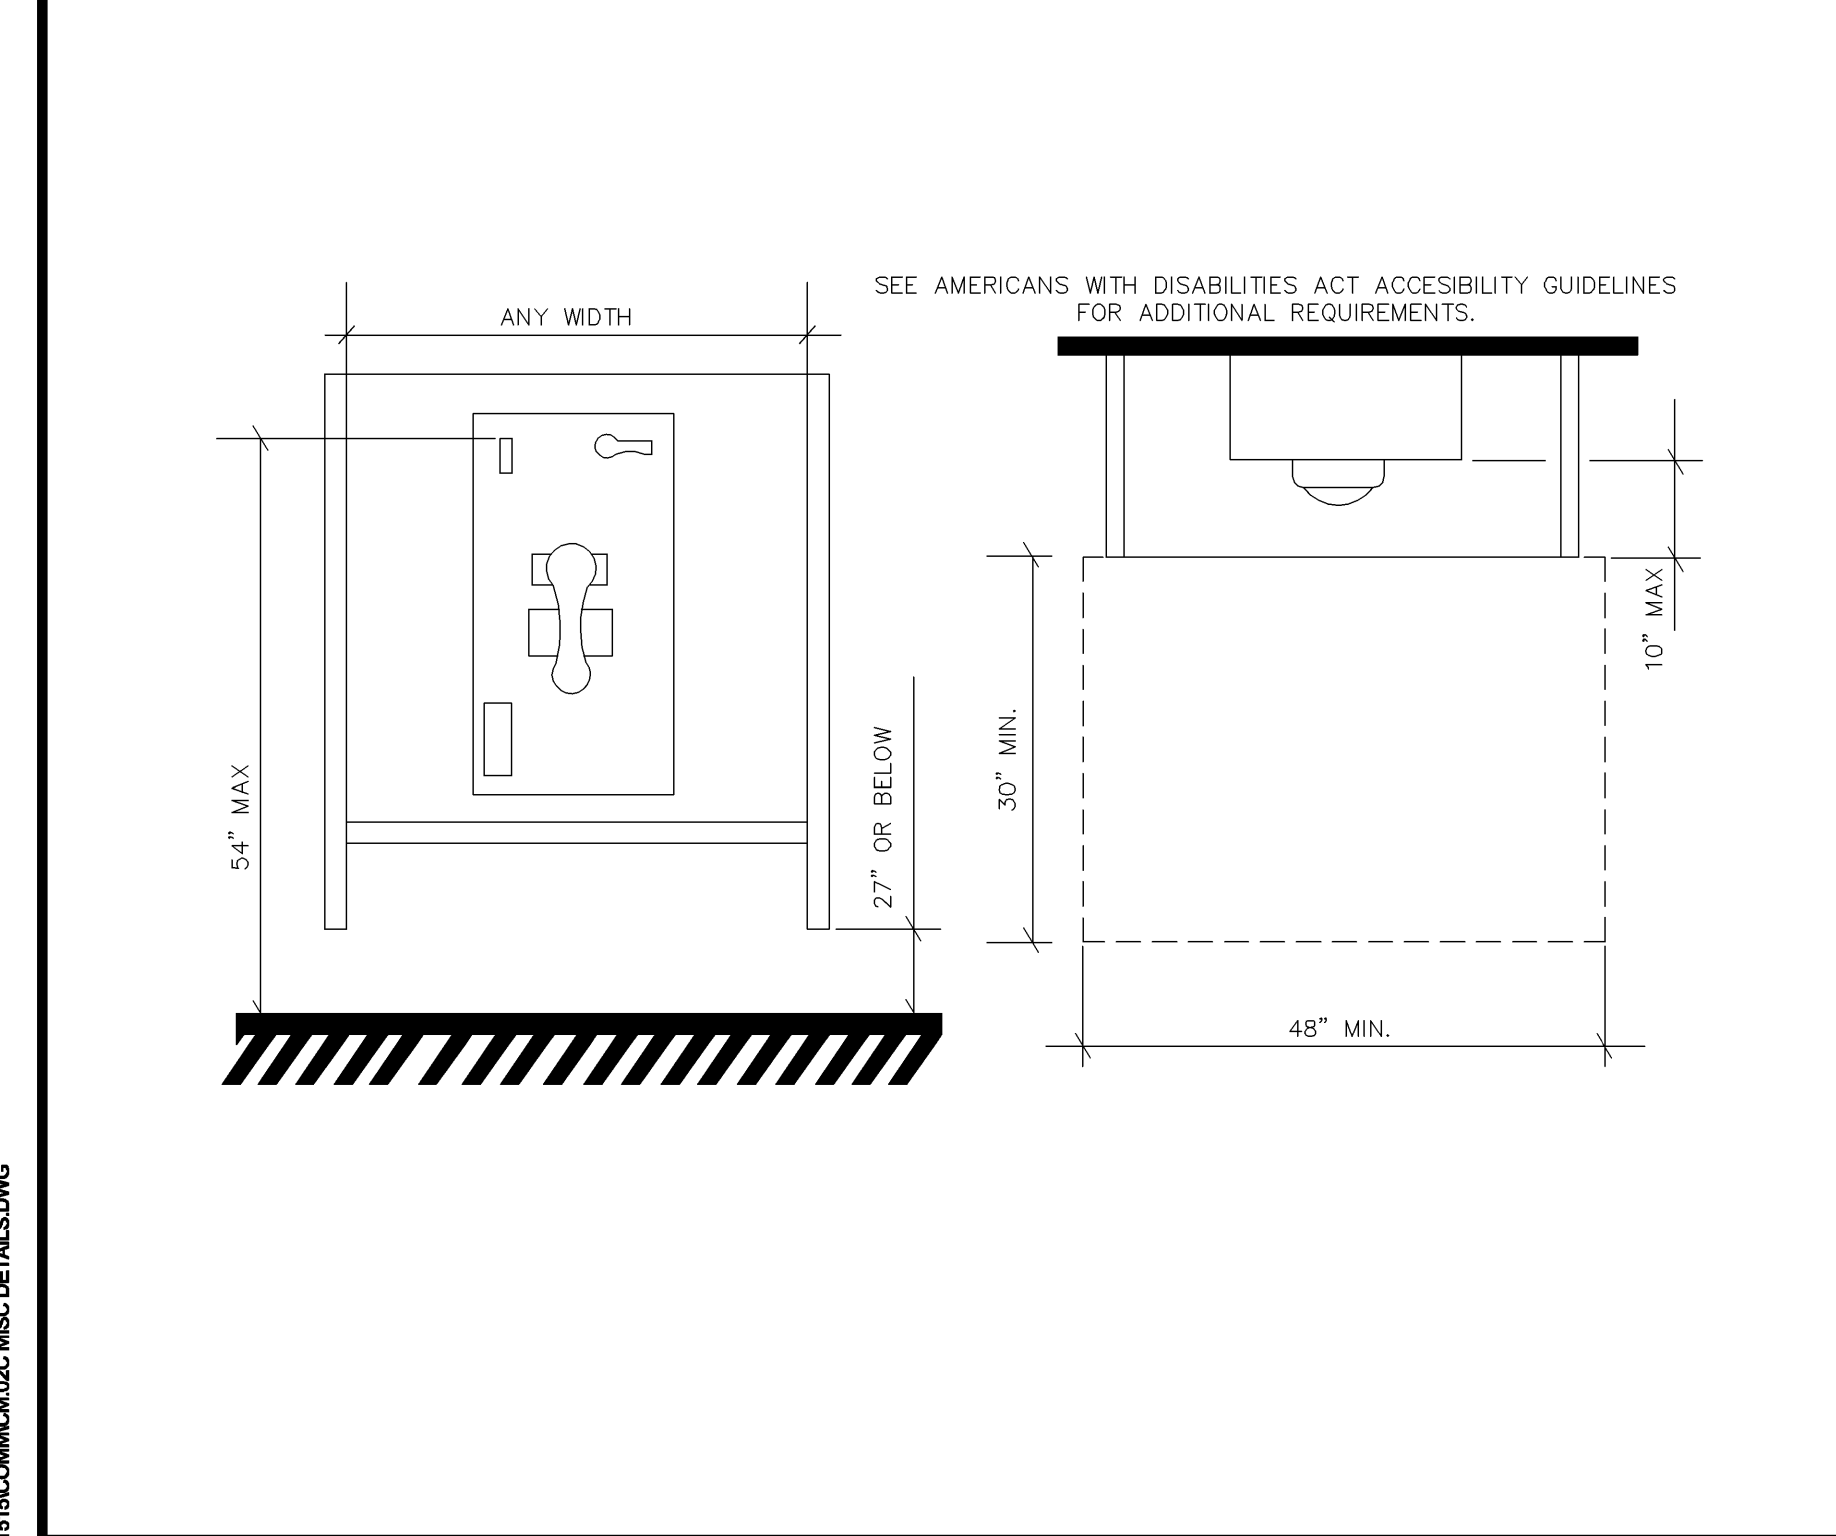

MOUNTING HEIGHTS & CLEARANCES FOR PAY TELEPHONES



CLEARANCE REQUIREMENTS FOR SATV