__ PAINTED PLYWD

_ PAINTED PLYWD

CALL EQUIP NC | PWRII

\120V/20A \

COMM. ELEVATION 'C'

- GROUND BUSS

-LADDER RACK

LADDER RACK-

120V/20A /

_ PAINTED PLYWD

EQUIP

120V/20A /

-LADDER RACK

Issued: 11/10/06

Issued For:

Revisions:

River

GB&A # 1515.1

100 % CD's For Construction

O = CONDUIT FROM FLOOR BELOW ϕ = DUPLEX OUTLET; 120 V, 20 A.

= QUAD OUTLET; 120 V, 20 A * = MOUNT A 78" AFF OR 60" AFF ON BACK OF RACK \mathbf{v} = mount flush in floor + = PIPE DIRECTLY INTO CABINET

= 4" SLEEVE TO CABLE TRAY, OR HORIZONTAL RISER CONDUIT - TO ENTER ROOM AT 9'-6" AFF, EXCEPT WHERE NOTED (BY EC) SEE NOTE 7. /// = LADDER RACK ABOVE. MOUNT TO TOP OF DATA RACKS.

EQUIPMENT ROOM NOTES:

1. PROVIDE 3/4" FIRE RETARDING PLYWOOD FROM FLOOR TO 96" ON ALL WALLS. PLYWOOD SHALL BE INSTALLED USING FLAT-HEAD SCREWS THEREBY PROVIDING A SMOOTH, UNOBSTRUCTED MOUNTING SURFACE. PAINT WITH TWO COATS FIRE RETARDING PAINT - COORDINATE COLOR WITH ARCHITECT AND OWNER (BY GC) 2. GROUND ALL LADDER RACKS AND EQUIPMENT CABINETS TO GROUND BUS WITH #6 AWG COPPER GROUND WIRE 3. VENDOR SPECIFIC INFORMATION MAY ALTER REQUIREMENTS, SEE COMMUNICATIONS VENDOR DRAWINGS 4. ALL CIRCUITS ARE DEDICATED FOR PURPOSE DESCRIBED HVAC DESIGNER TO ASSUME 90% OF TYPICAL POWER LOAD WILL BE CONVERTED TO HEAT AND MUST BE EXHAUSTED FROM ROOM. 6. VERIFY POWER REQUIREMENTS OF PATIENT MONITORING SYSTEMS WITH VENDOR DRAWINGS. 7. EC SHALL PROVIDE QUANTITY OF SLEEVES WITH CAPACITY EQUAL

TO HOOK/CABLE TRAY SYSTEM WITH SLEEVES AT 40% FULL.

TEL/DATA - SGT01 COMMUNICATION EQUIPMENT ROOM

D A *JELE TERM

NURSE CALL —

GROUND —/ BUSS

ELECTRICAL DESIGN BASIS

CIRCUIT VOLTS AMPS TYPE

120V

120V

SEE ELECTRICAL ENGINEER DRAWINGS FOR FINAL DESIGN

20 A

20 A

EMERGENCY

EMERGENCY

EMERGENCY

30 A EMERGENCY

20 A ROUTINE

EMERGENCY

TYP LOAD DESCRIPTION

NURSE CALL CIRCUIT

TELEVISION TERMINATIONS

RACK #2 - BIOMED RACK

RACK #3 - LAN CORE SWITCH

CONVENIENCE OUTLETS (6 MINIMUM)

TELEPHONE TERMINATIONS

PUBLIC ADDRESS

RACK #1 — EQUIP

50% 50%

50%


50%

50%

50%

<25%

<25%

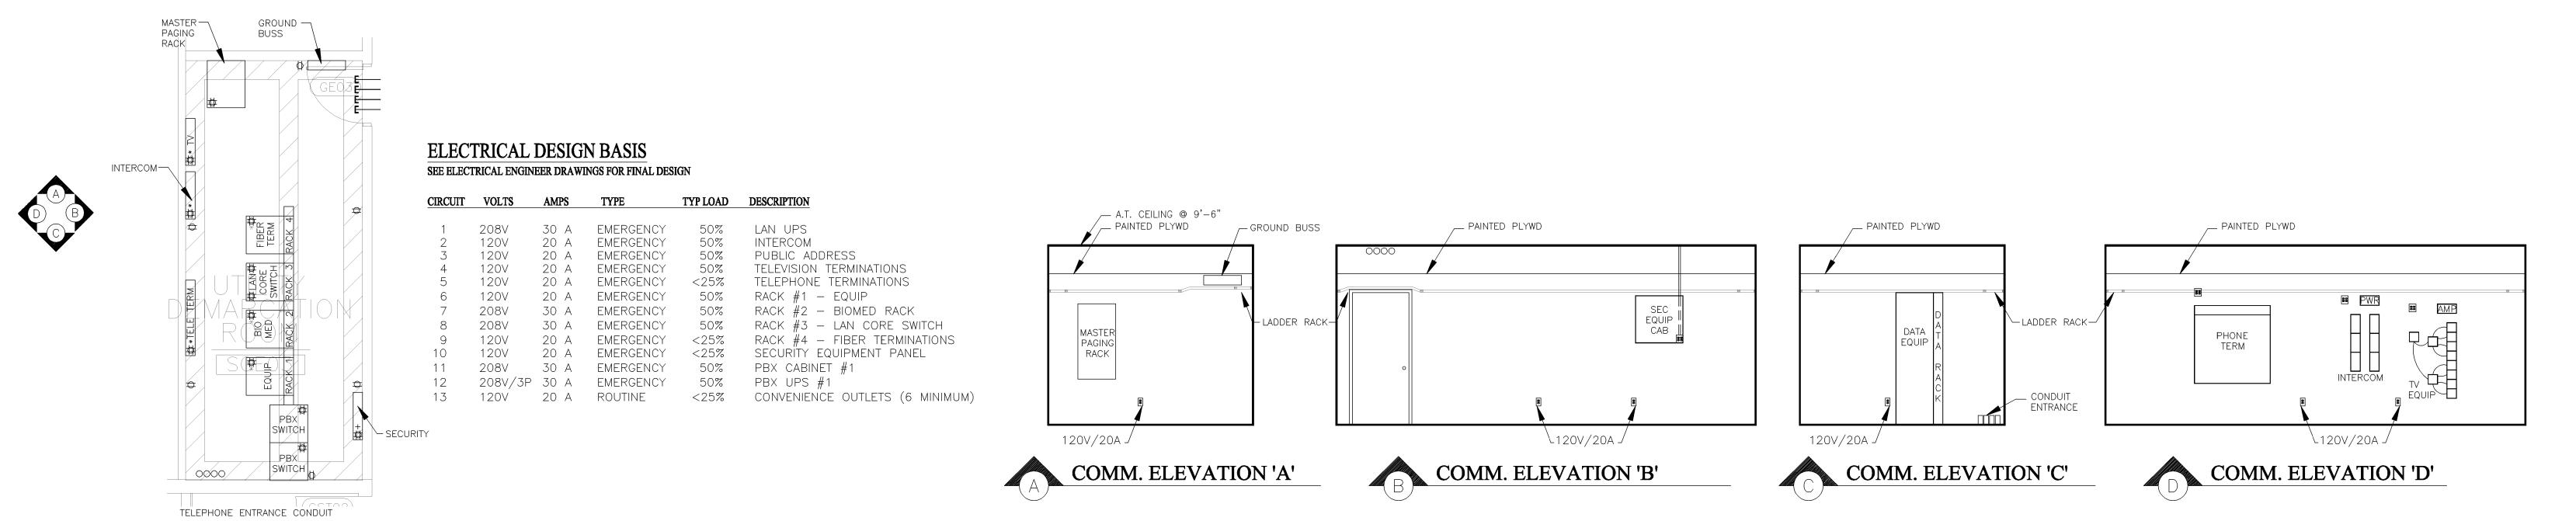


-LADDER RACK

___ A.T. CEILING @ 9'-6"


\120V/20A \

__ PAINTED PLYWD

UTILITY DEMARCATION ROOM - SGE03 COMMUNICATION EQUIPMENT ROOM

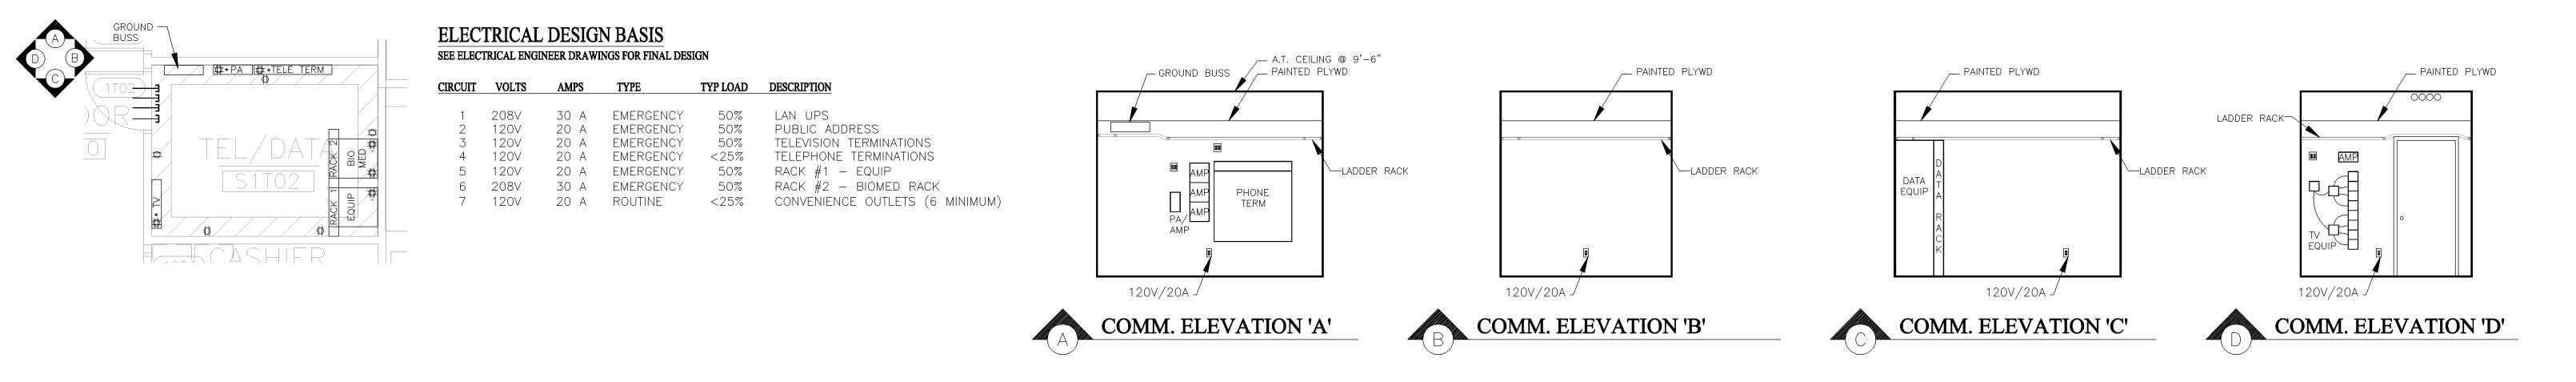

TEL/DATA - S1T02 COMMUNICATION EQUIPMENT ROOM

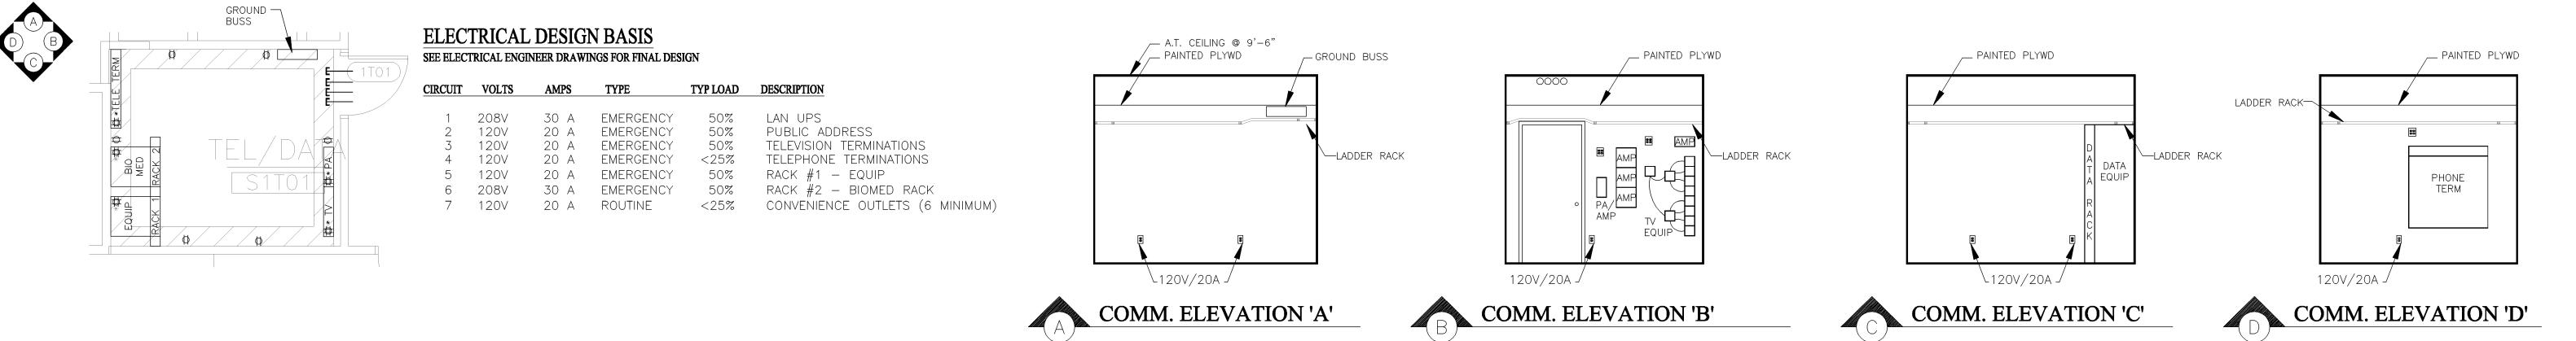

TEL/DATA - S1T01 COMMUNICATION EQUIPMENT ROOM

CM.03A

Sheet No.