




FINAL - ISSUED FOR CONSTRUCTION

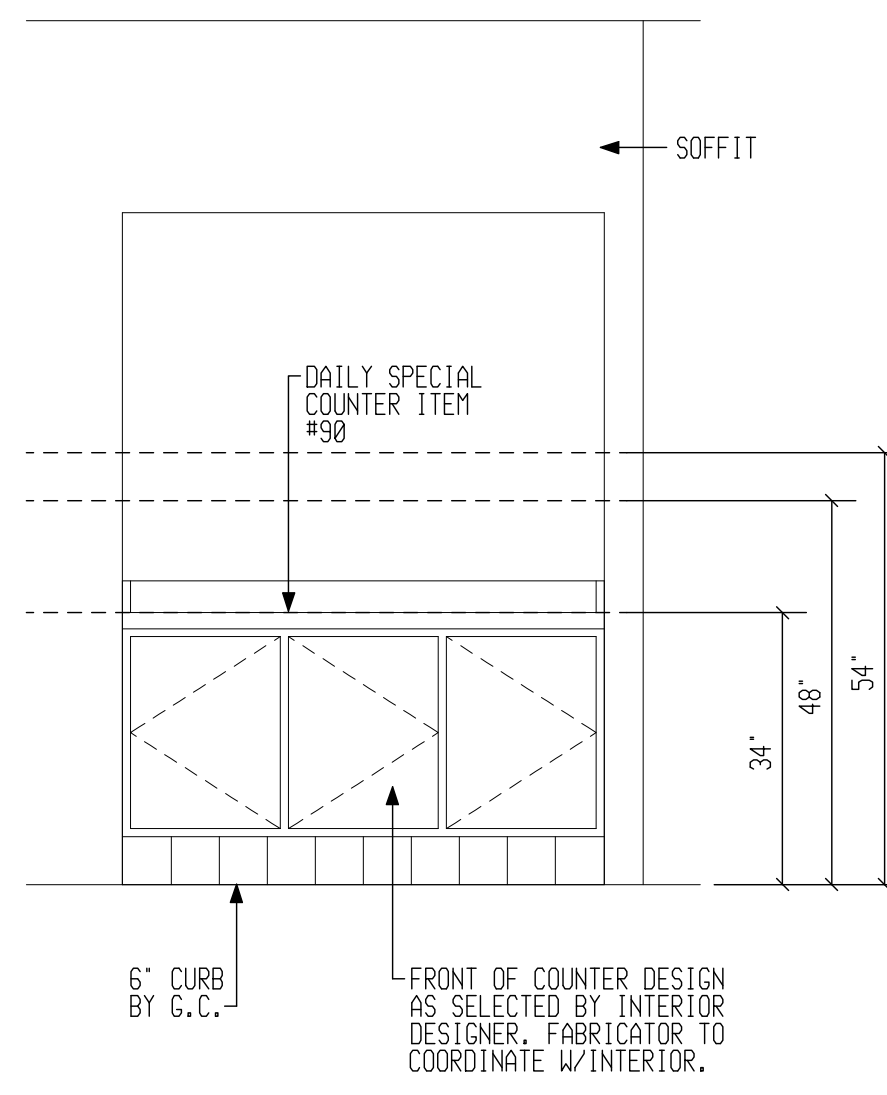


**A** DAILY SPECIAL COUNTER ITEM #90

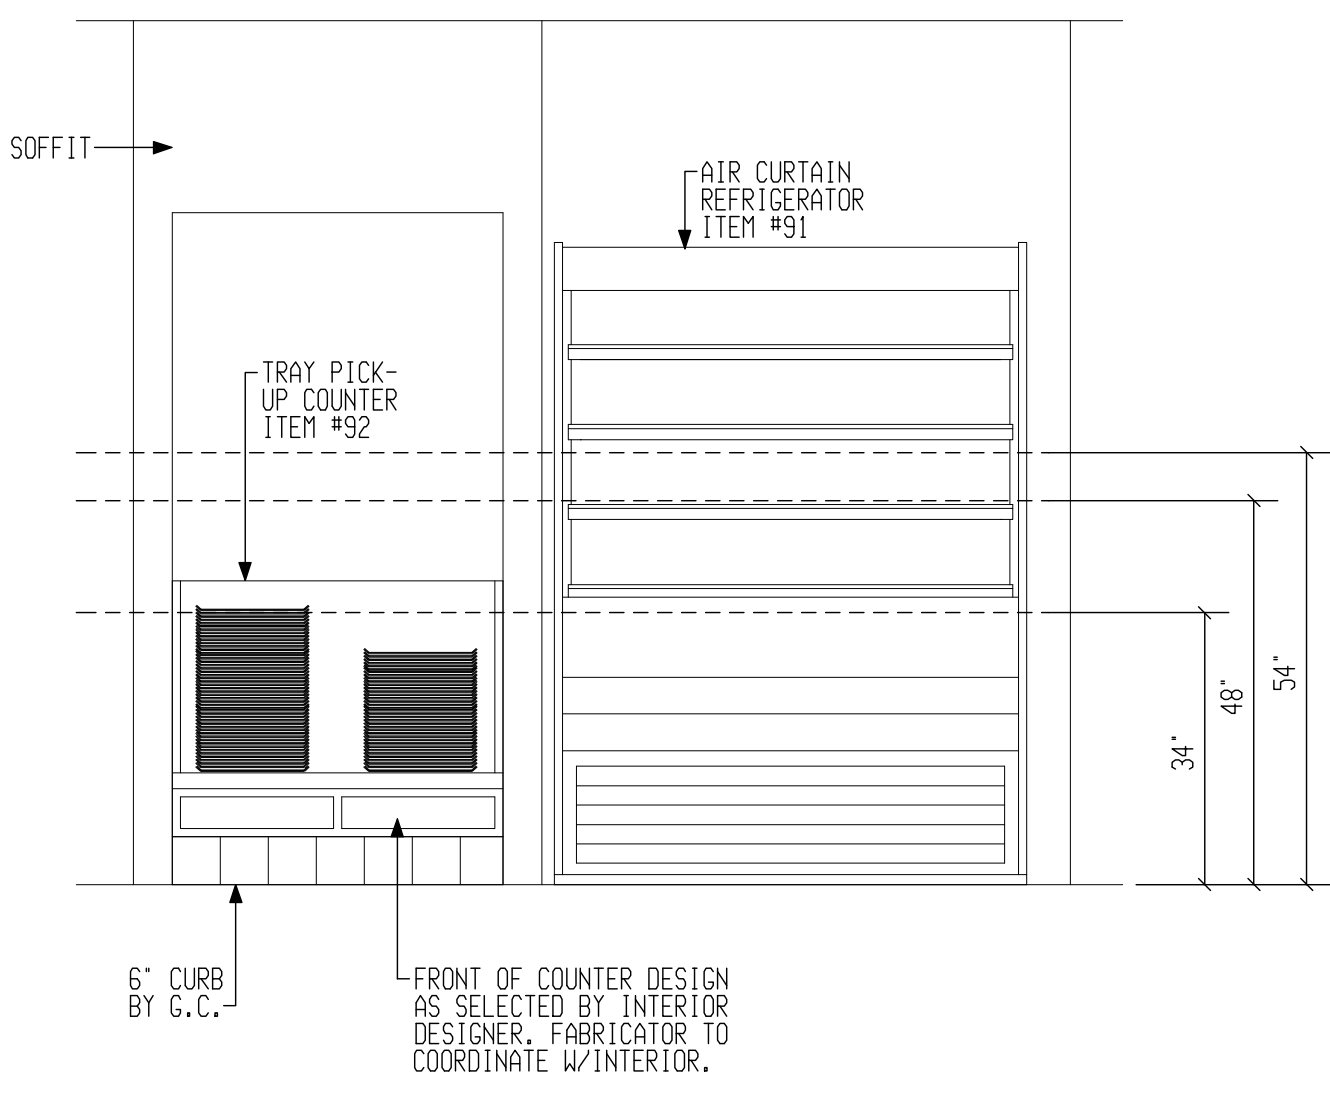


**B** TRAY PICK-UP COUNTER ITEM #92

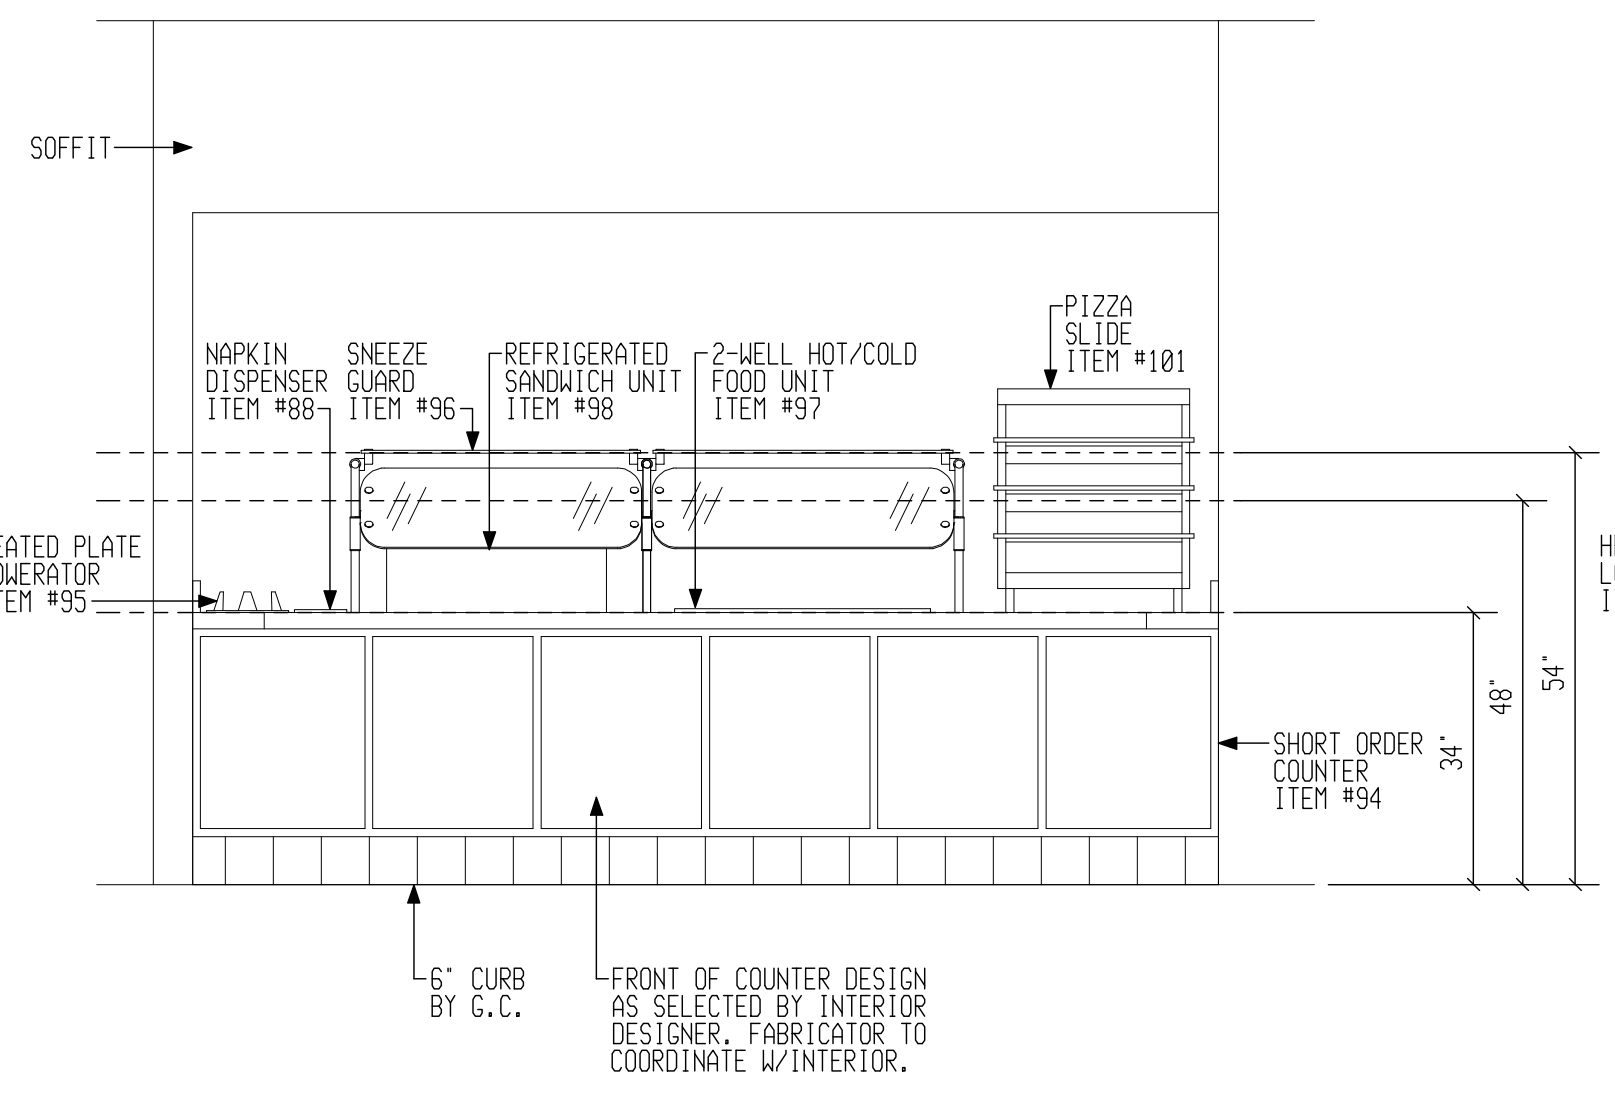


**C** SHORT ORDER COUNTER ITEM #94

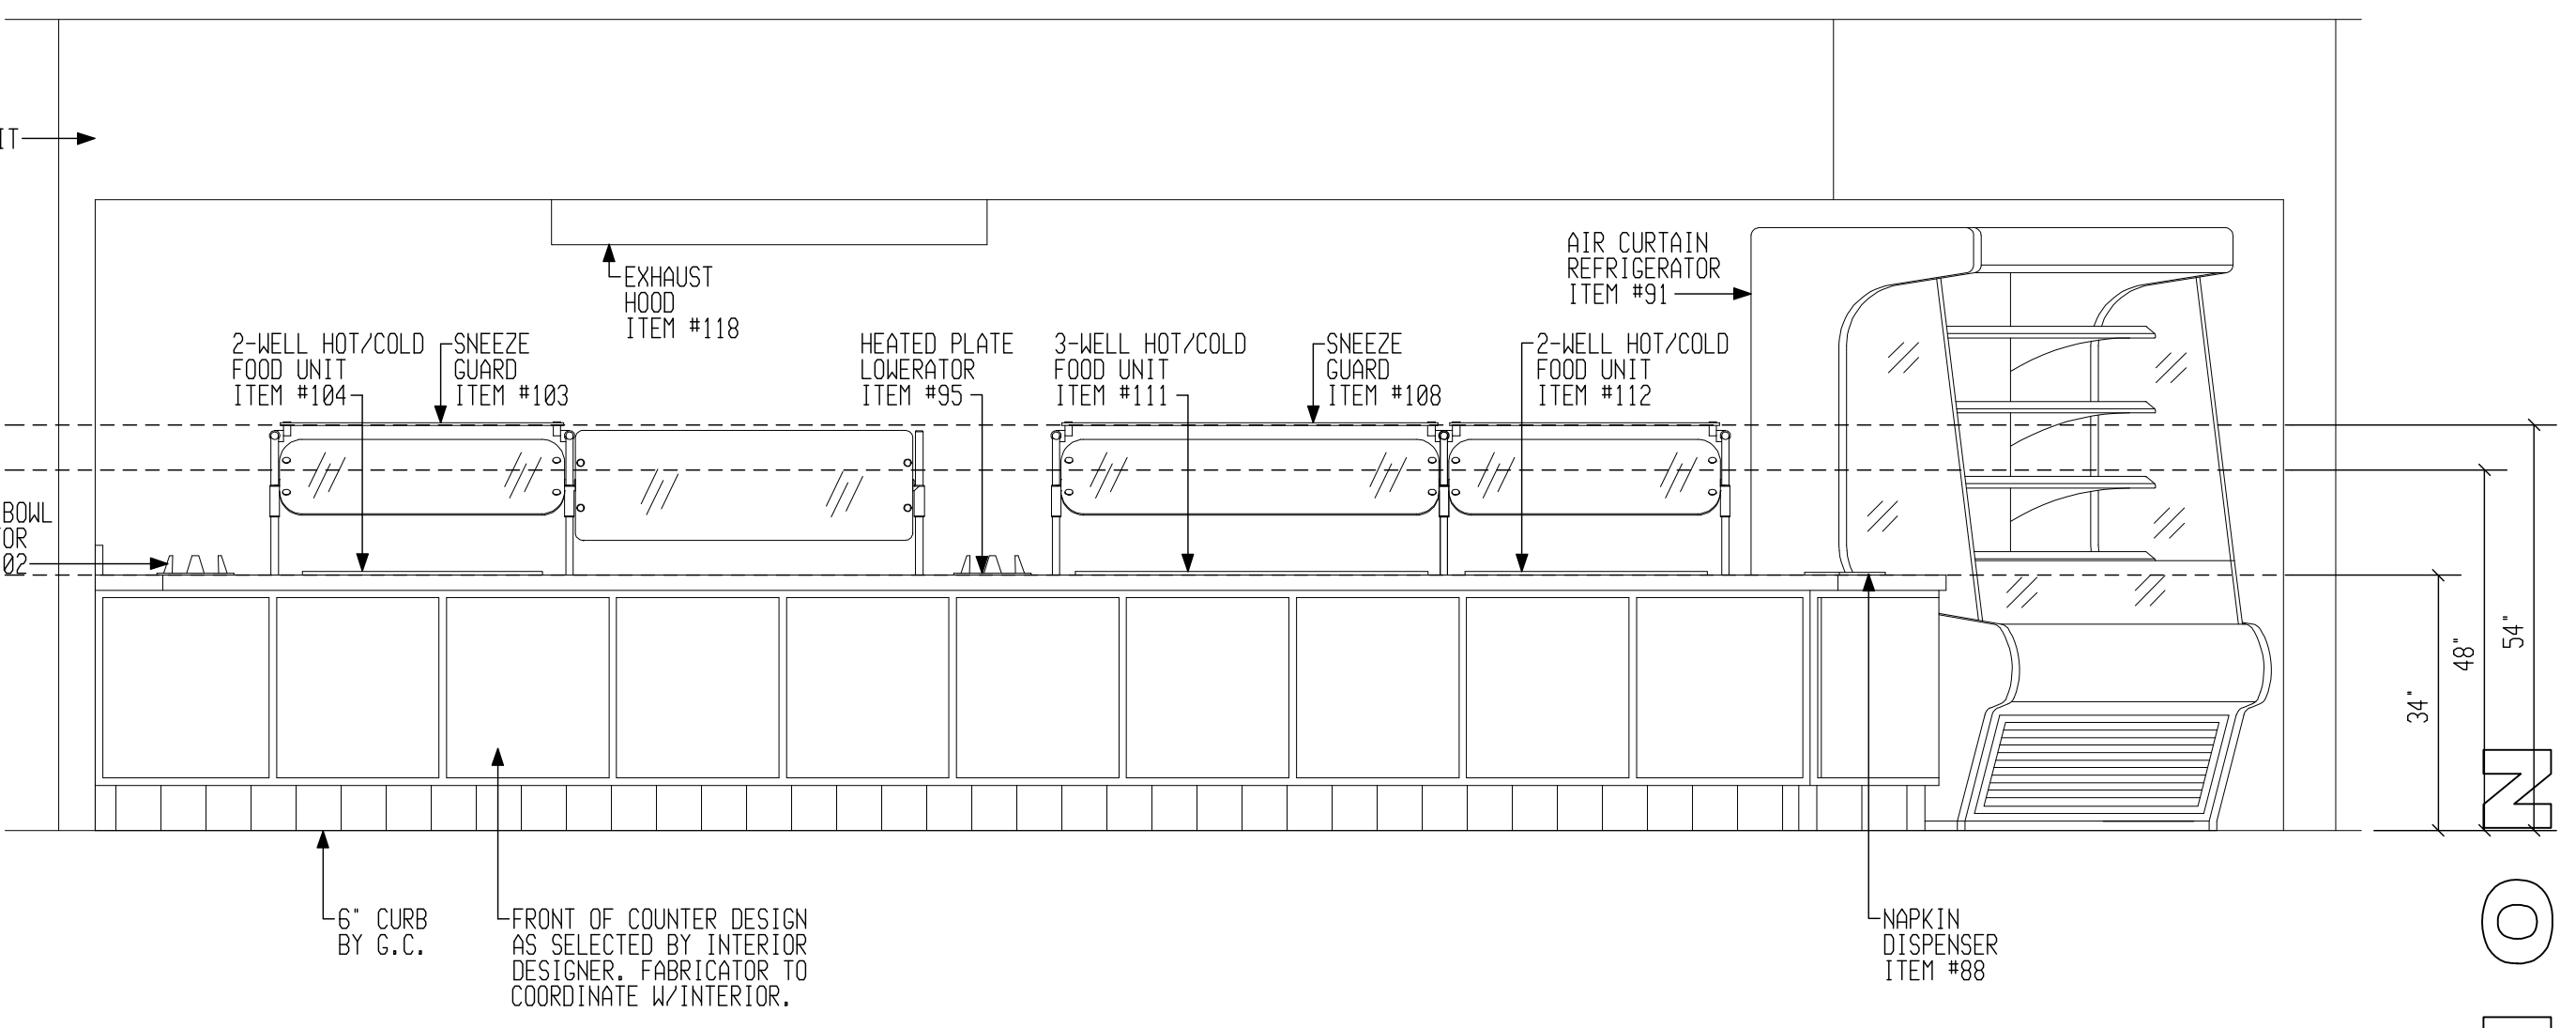


**D** ENTREE COUNTER ITEM #113

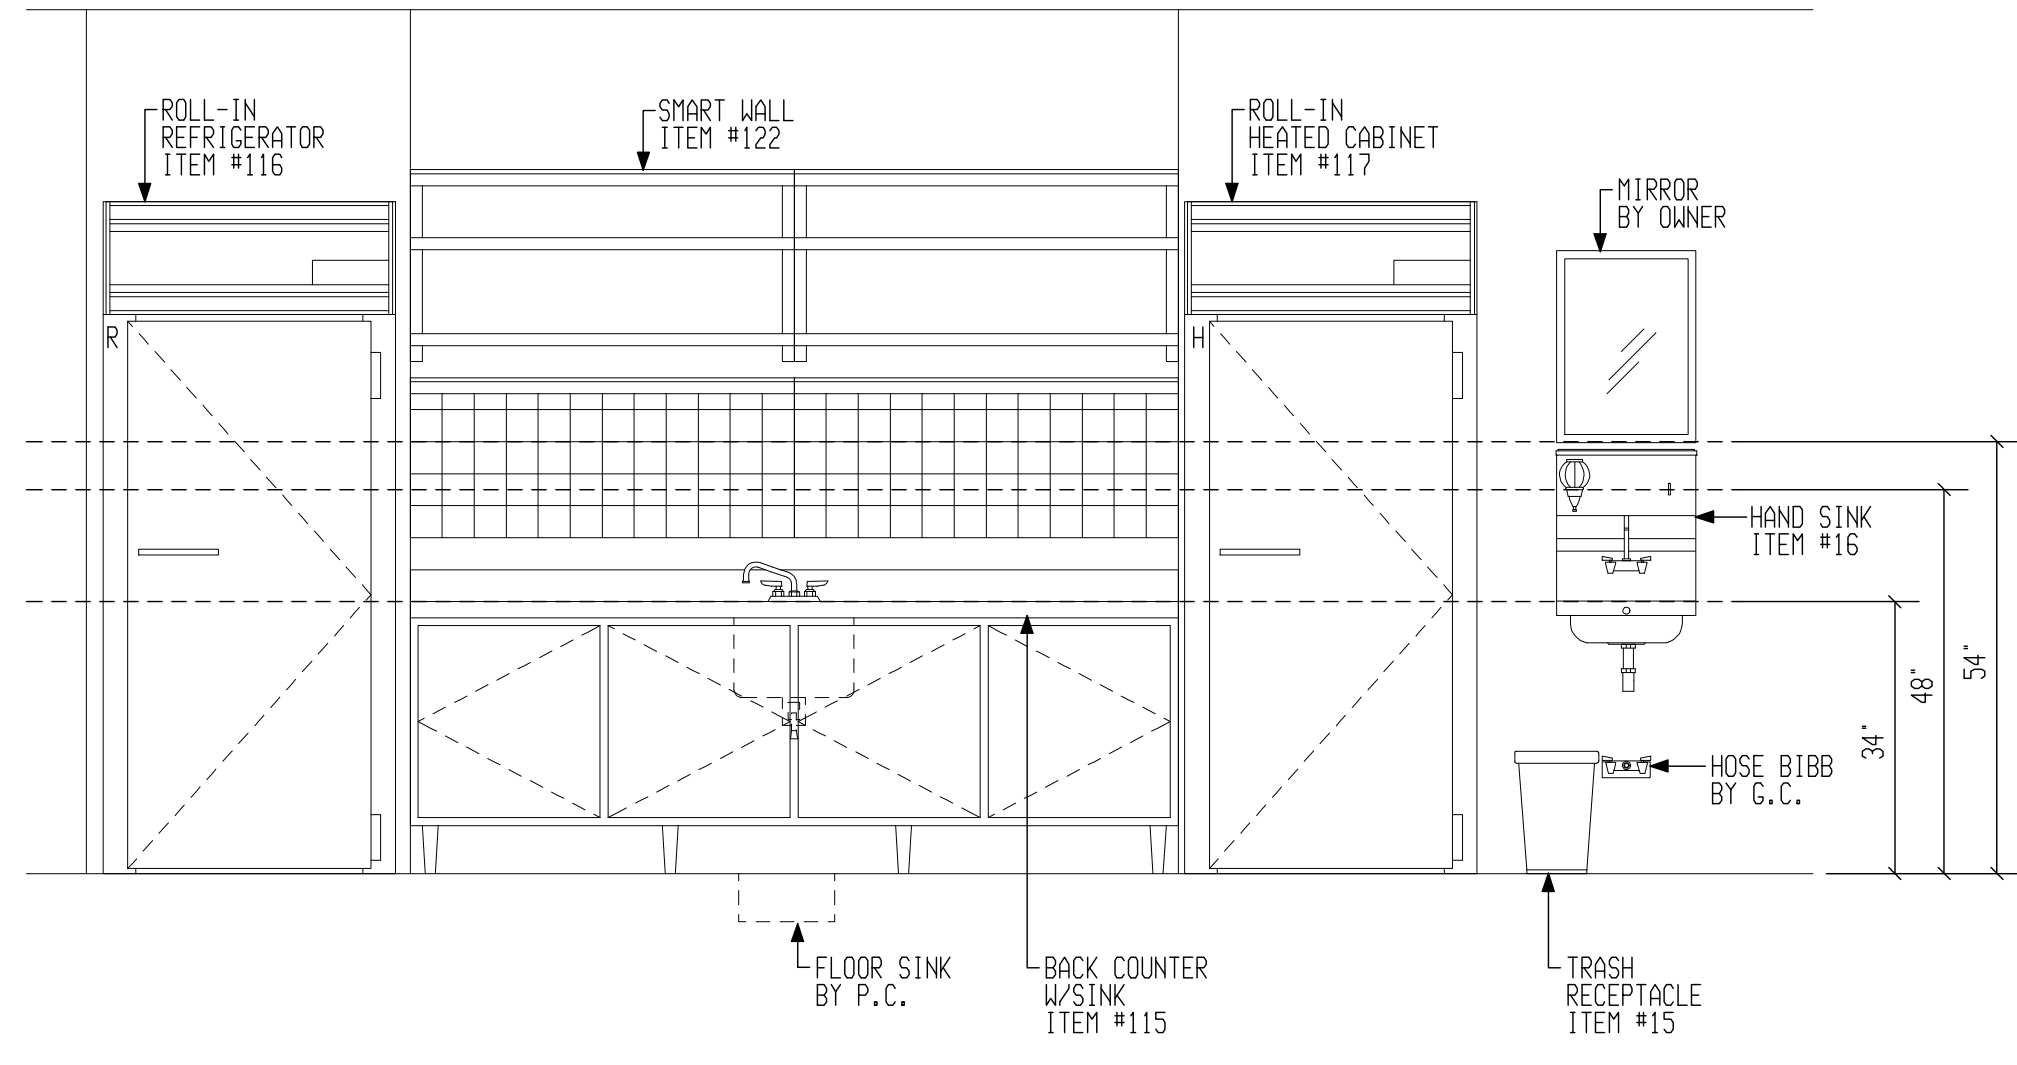


**E** BACK COUNTER W/SINK ITEM #115

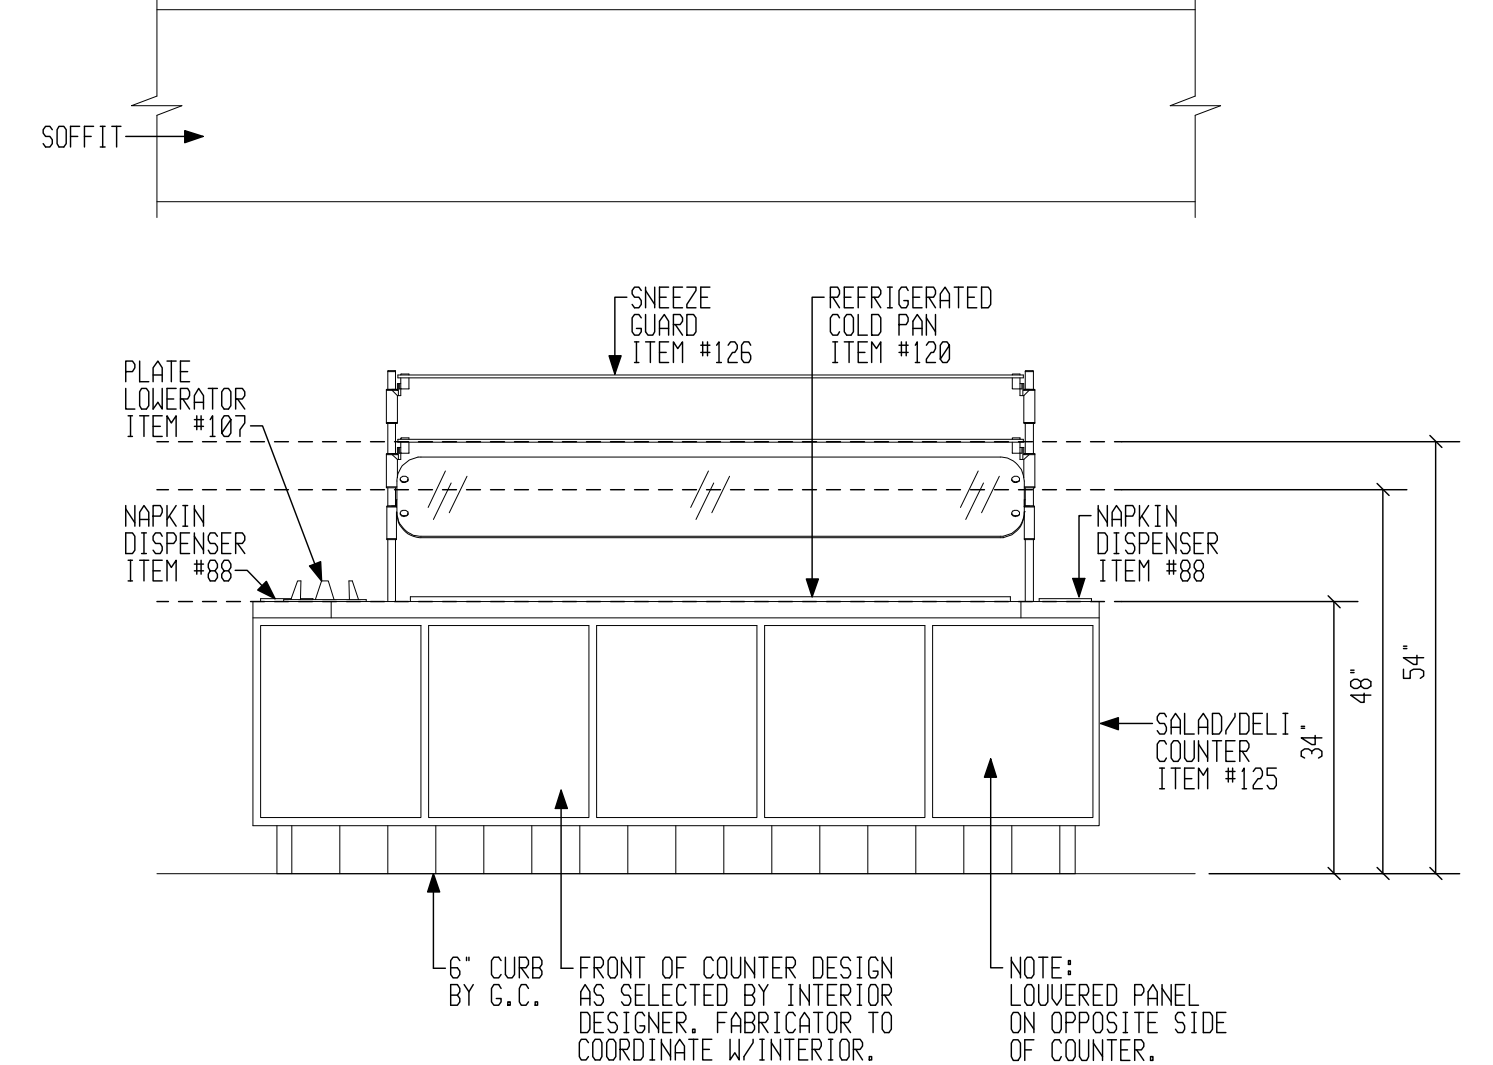


**F** SALAD/DELI COUNTER ITEM #125

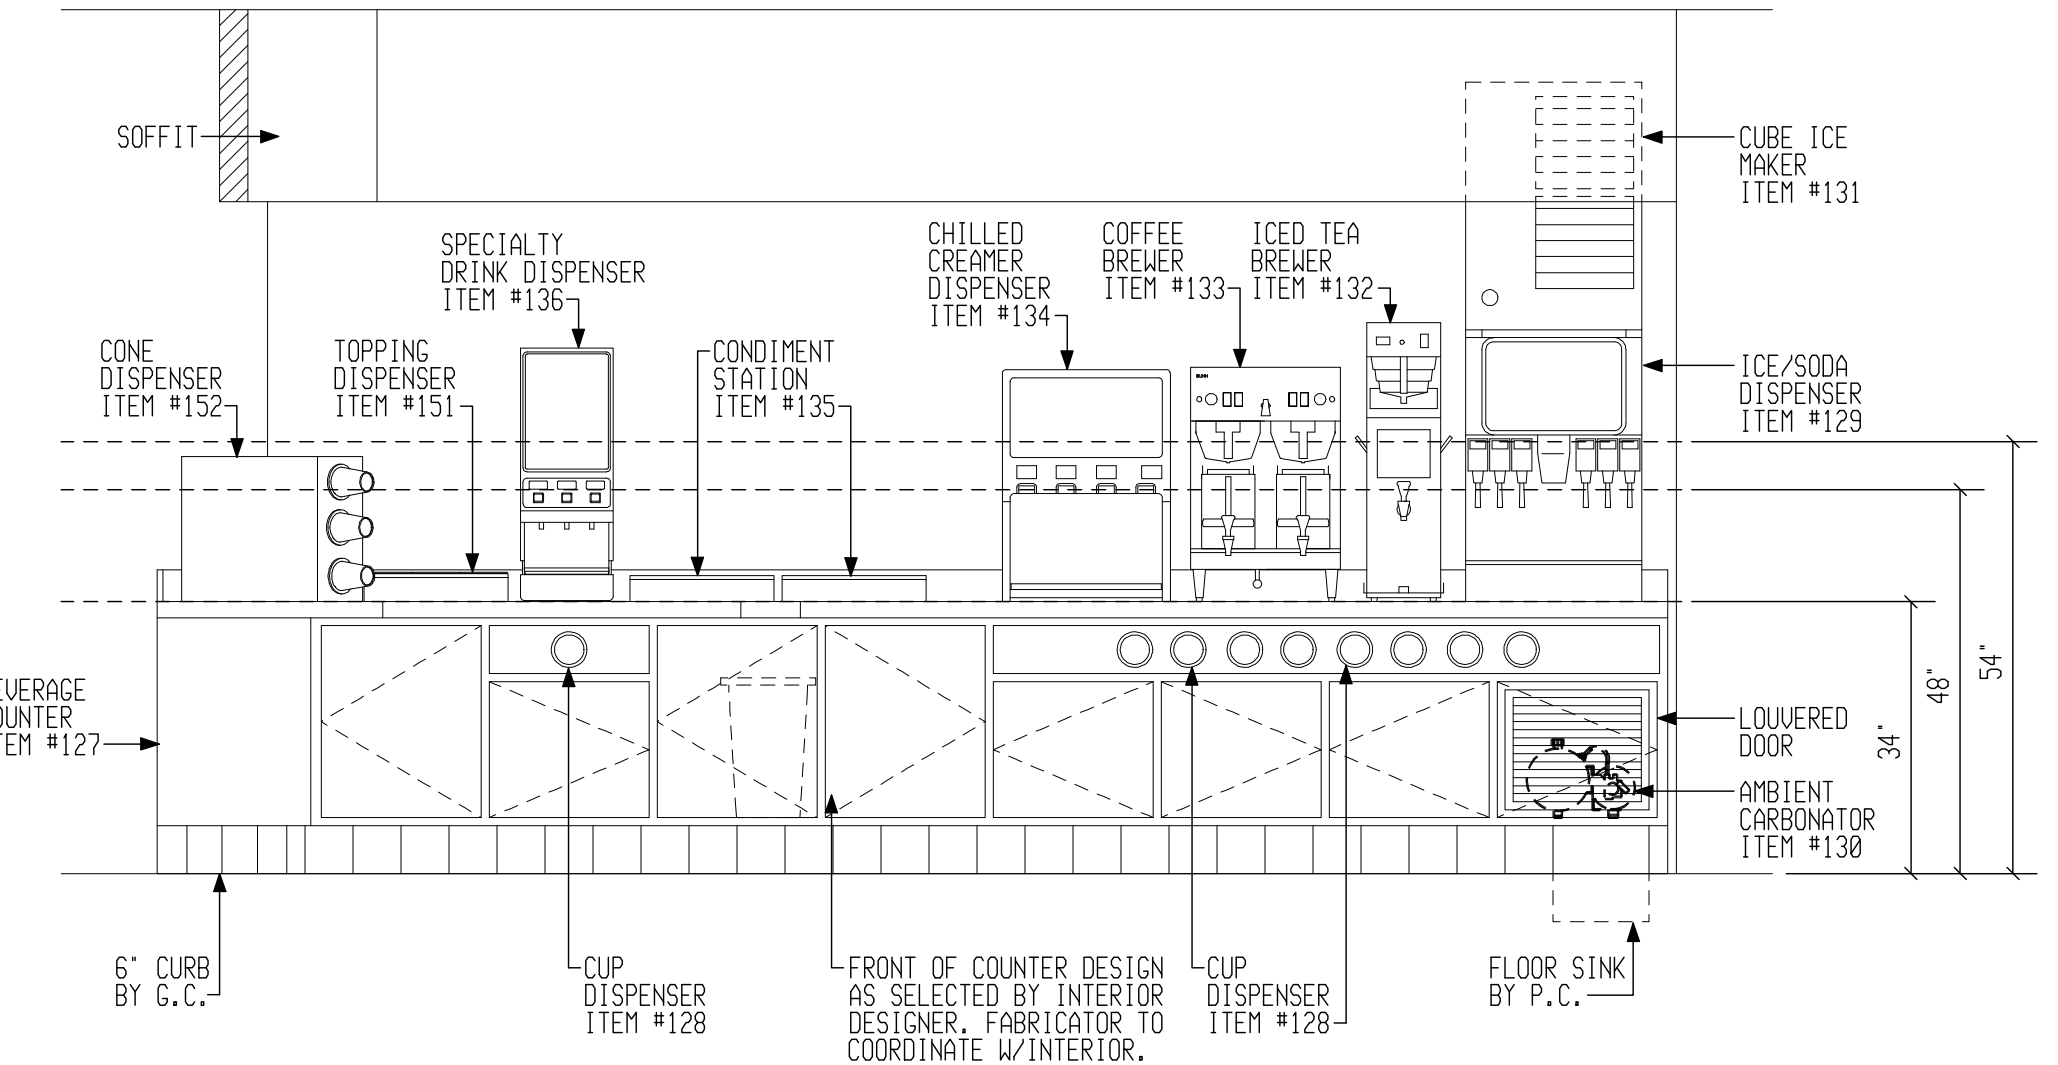


**G** BEVERAGE COUNTER ITEM #127

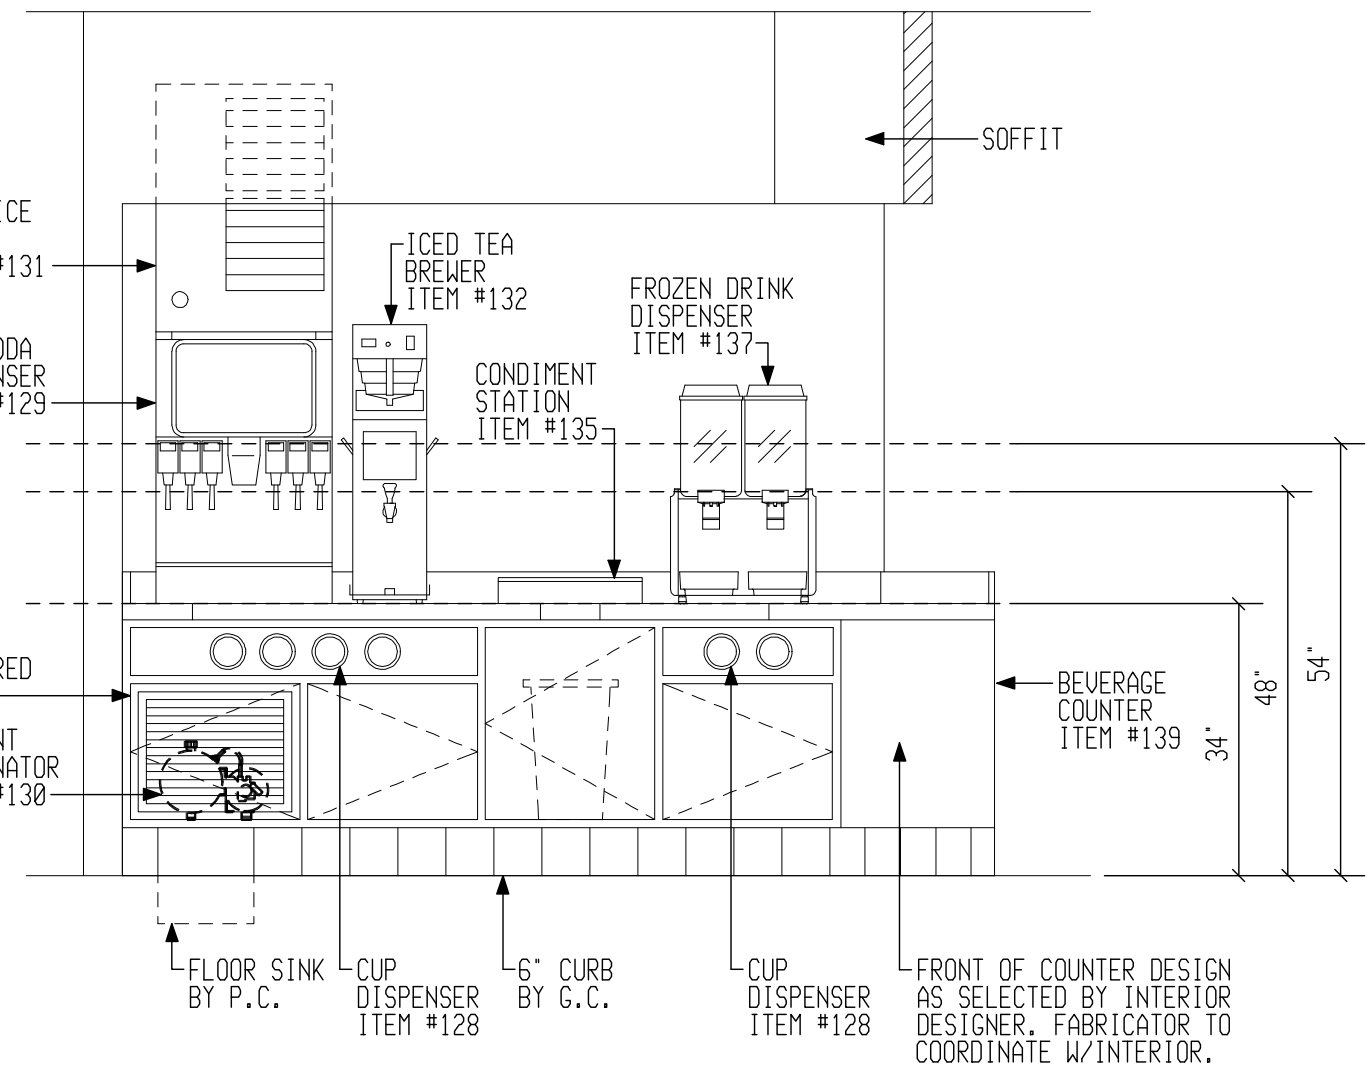


**H** BEVERAGE COUNTER ITEM #139

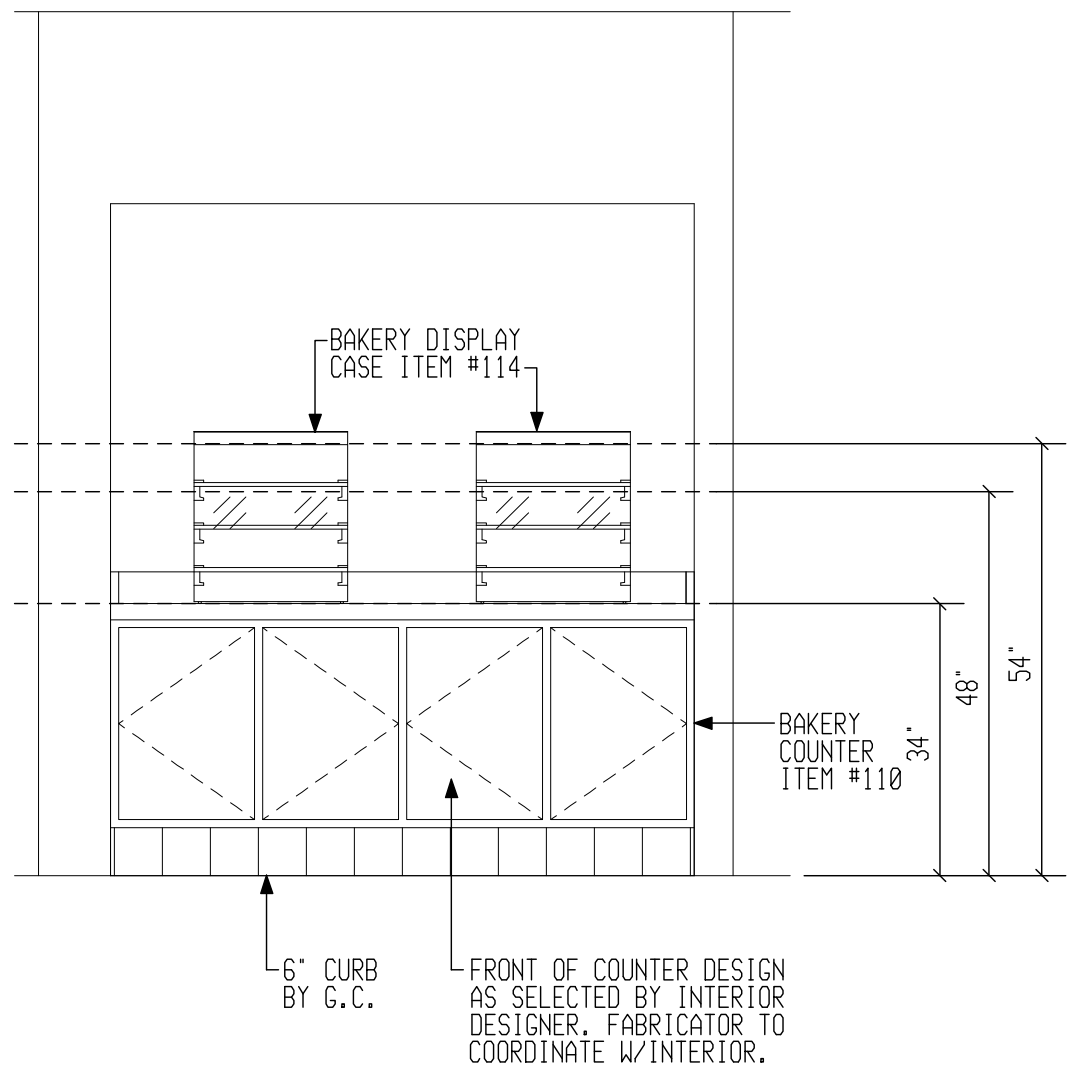


**J** BAKERY COUNTER ITEM #110

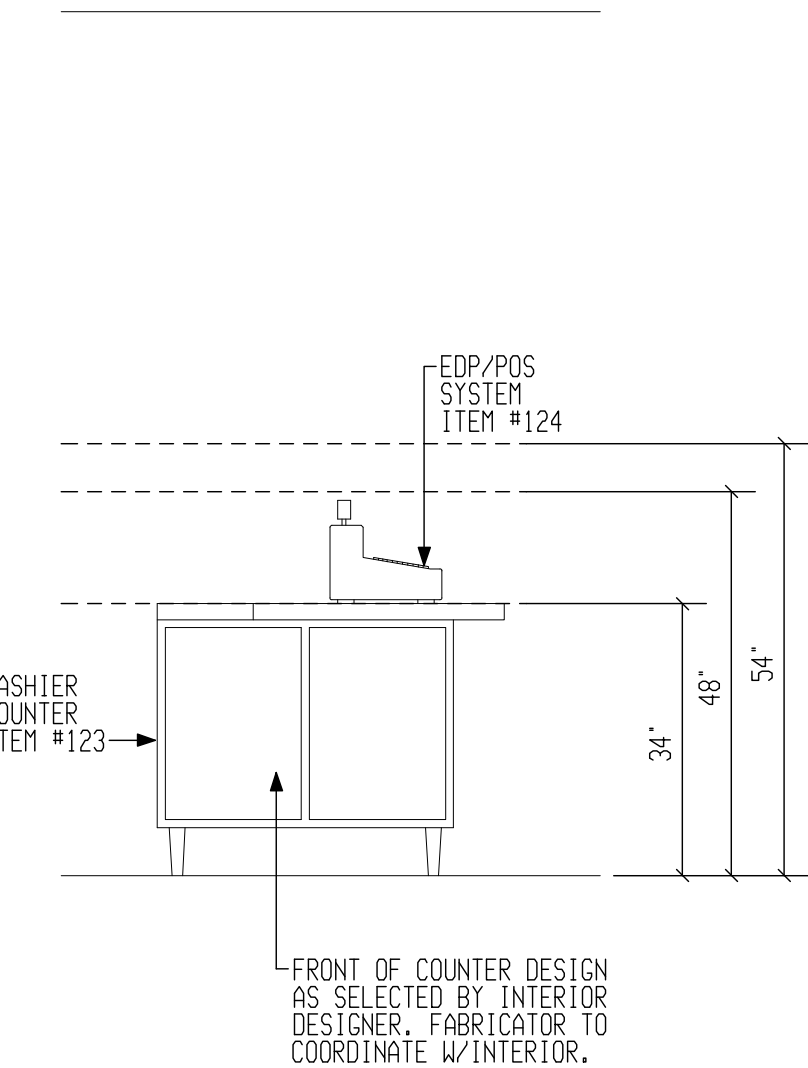


**K** CASHIER COUNTER ITEM #123

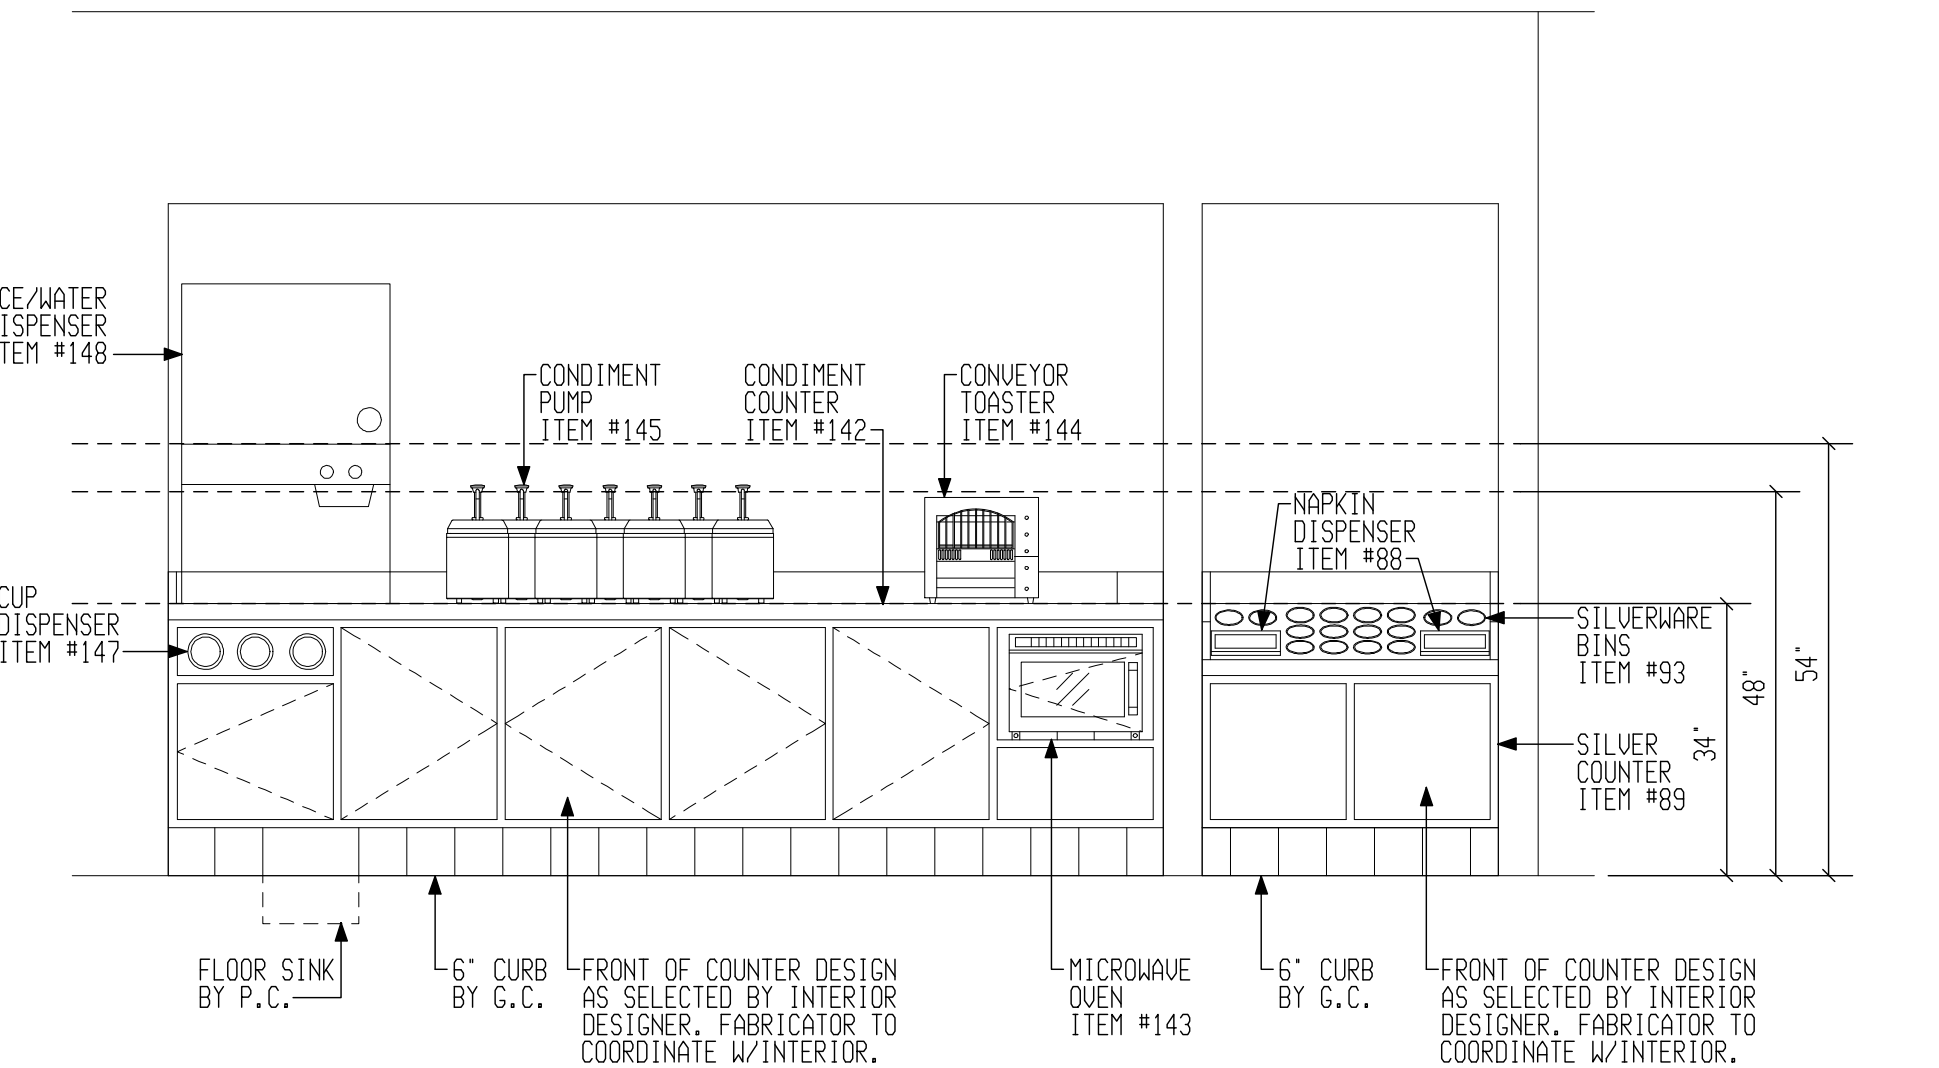

**L** CONDIMENT COUNTER ITEM #142

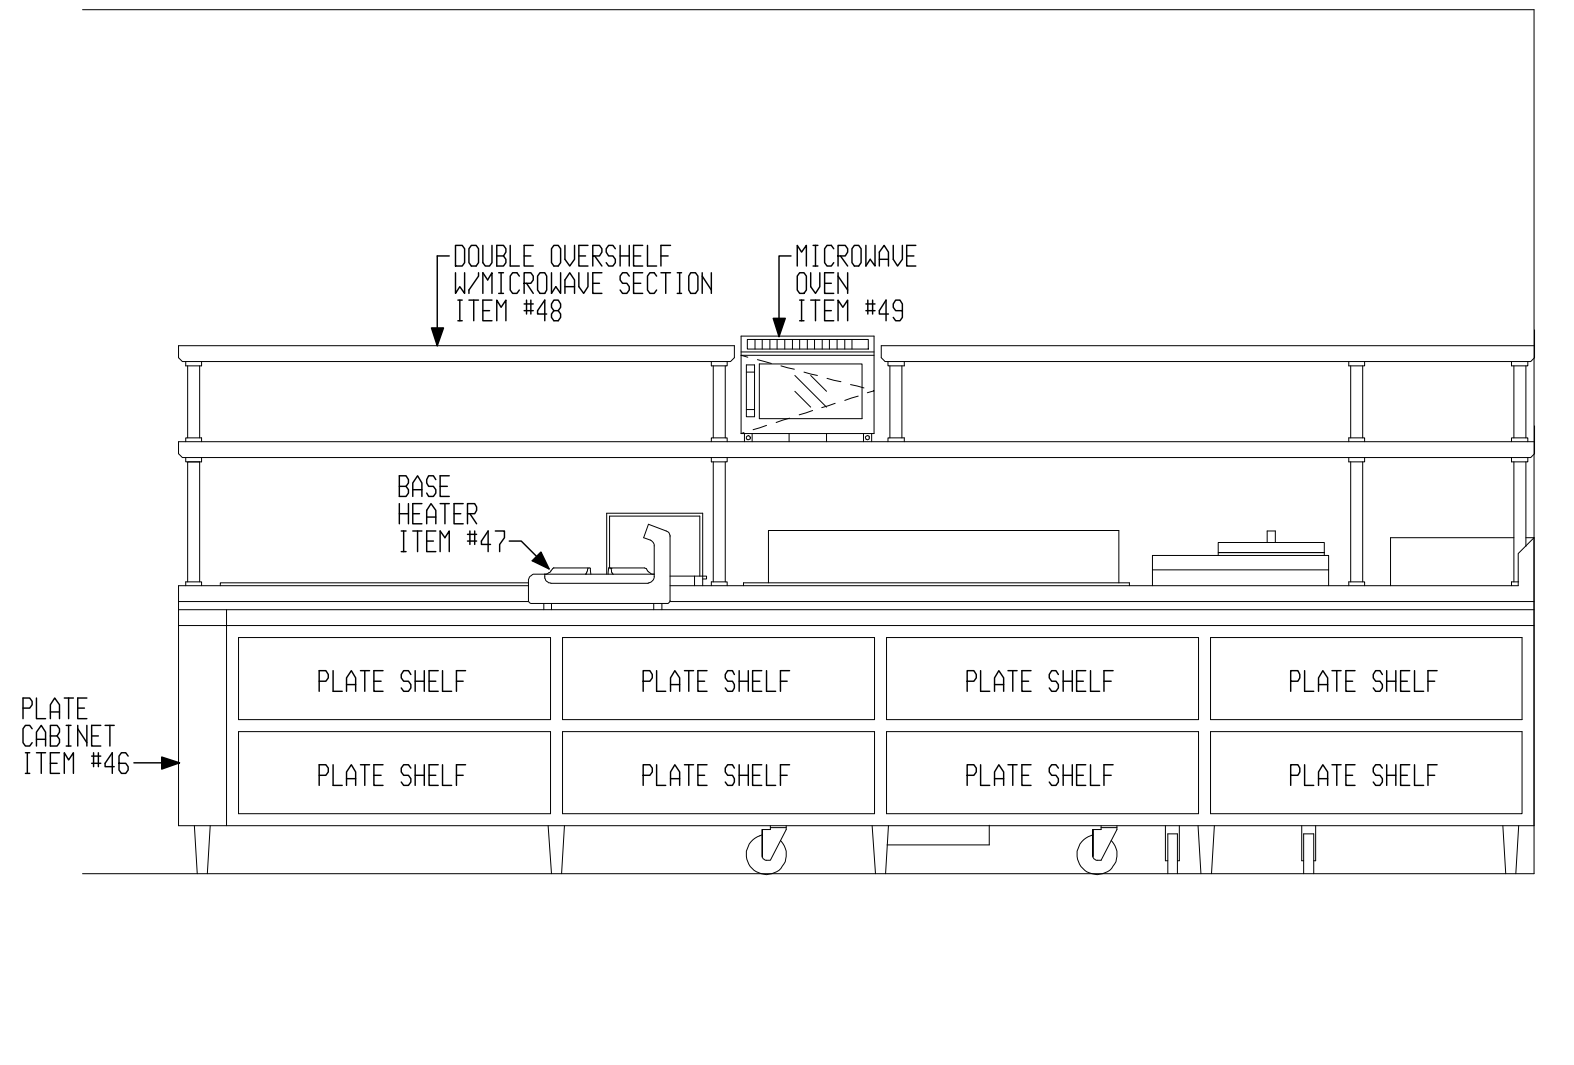

**M** PLATE CABINET ITEM #46

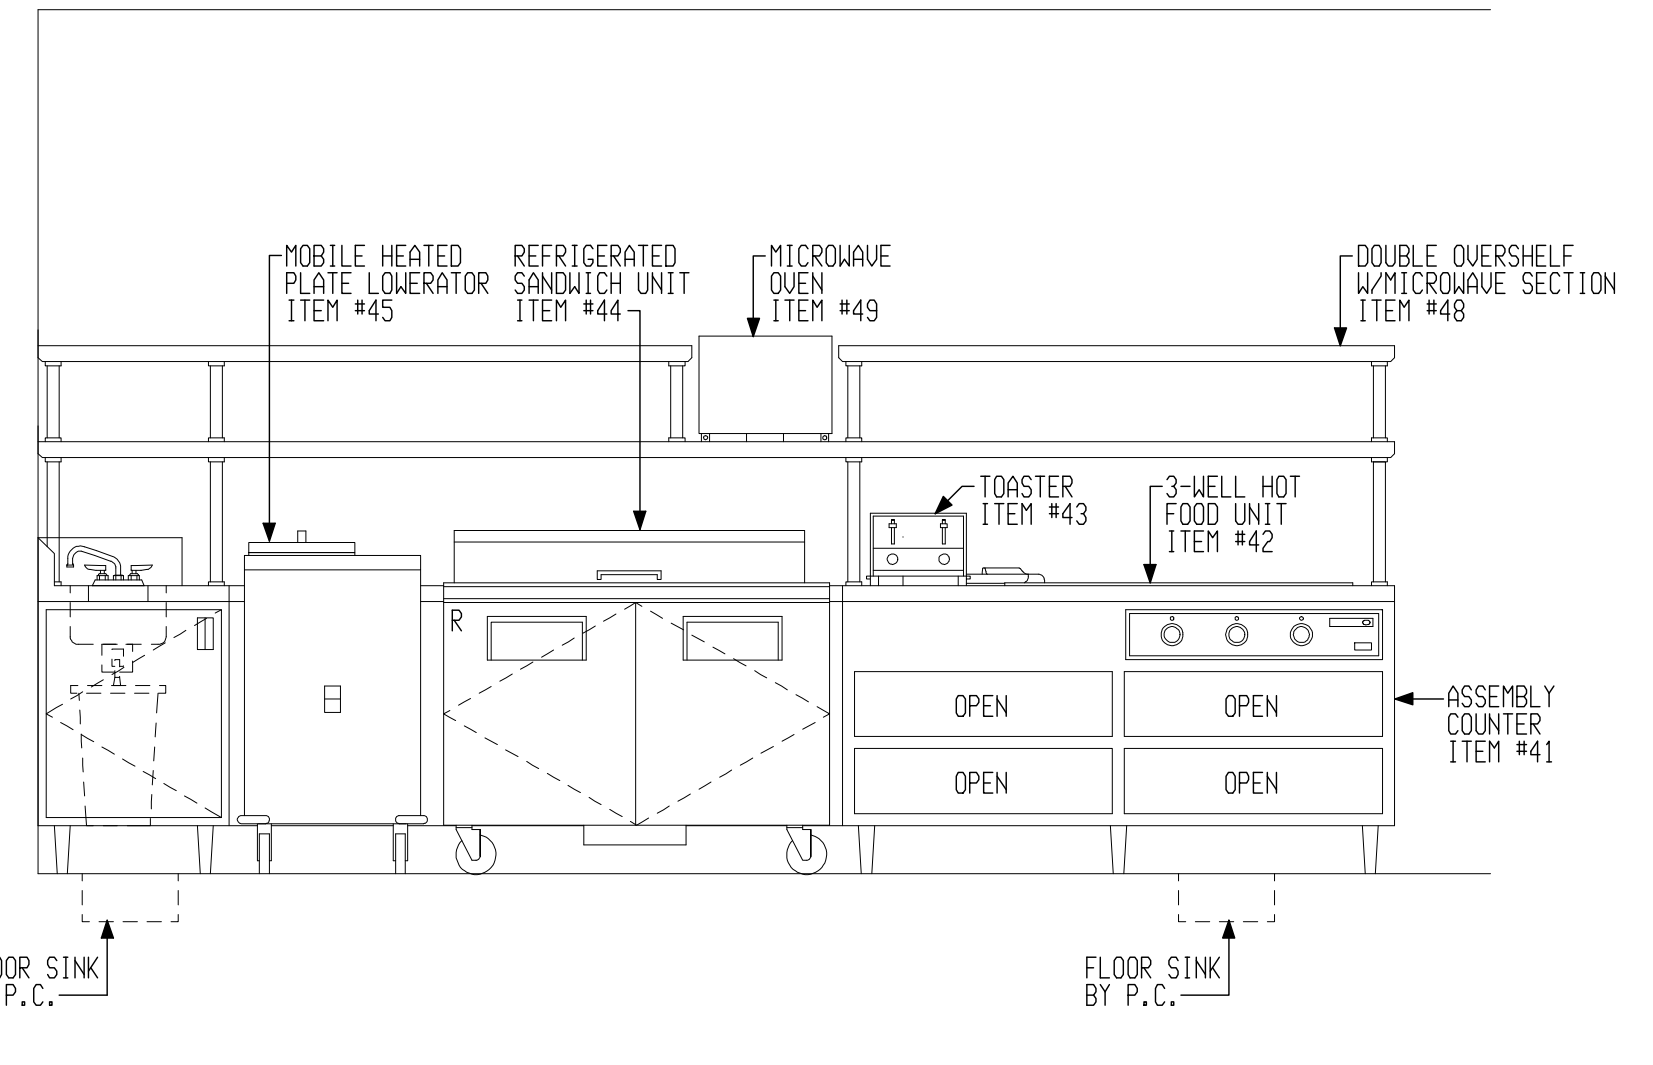

**N** ASSEMBLY COUNTER ITEM #41

NOTE: THIS DRAWING INDICATES THE GENERAL EXTENT OF THE WORK AND IS NOT INTENDED TO INDICATE OR DESCRIBE ANY AND ALL WORK REQUIRED FOR THE FULL PERFORMANCE AND COMPLETION OF THE REQUIREMENTS OF THE CONTRACT DOCUMENTS.