

Consultant  
Duke-Hoffman Associates, Inc.  
726 Main Street, Suite 8  
Nashville, Tennessee 37203  
Phone: (615) 775-1121  
Fax: (615) 775-0898

Consultant  
ASSOCIATE ARCHITECT/STRUCTURAL ENGINEER  
SMRT One State Plaza, Box 618  
Portland, Maine 04104  
Phone: (207) 772-3848  
Fax: (207) 772-1070

Consultant  
MECHANICAL/ELECTRICAL ENGINEER  
Burd, Ross + Arborea Consulting Engineers, LLC  
311 Aerial Street  
Nashville, Tennessee 37203  
Phone: (615) 254-0016  
Fax: 615/242-3289

Consultant  
EQUIPMENT PLANNING  
SMAK  
1893 General George Patton Drive  
Franklin, Tennessee 37067  
Phone: (615) 376-3114  
Fax: (615) 376-3114

Consultant  
CONSTRUCTION MANAGER  
KIMLEY-HORN AND ASSOCIATES, INC.  
7 Johnson Walkway  
Portland, Tennessee 37203  
Phone: (615) 456-8900  
Fax: (615) 456-5516

Consultant  
IRON SOLUTIONS, LLC  
1808 West End Ave Suite 1400  
Nashville, Tennessee 37203  
Phone: (615) 321-5591  
Fax: (615) 321-5889

**It is the responsibility of the Construction Manager/General Contractor and all subcontractors to verify all conditions of prior work by review and test before proceeding with any work.**

Date

11/10/06 Find-Issued for Construction

Drawn By

NJP

Scale

1/8" = 1'-0"

**Francis**

**Caufman**


**Foley**

**Hoffmann**

Francis, Cauffman  
Foley, Hoffmann  
Architects Ltd.  
2129 Ash Street  
Philadelphia, PA 19103  
215-568-8250

Project Title

Mercy Health Core  
System of Maine  
FORE RIVER SHORT  
STAY HOSPITAL

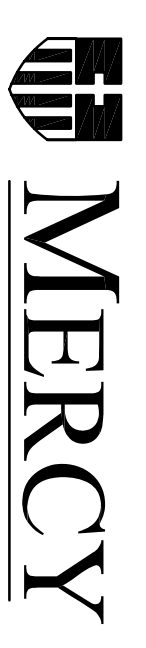

Project Number

F05-4898

Drawing Title and Number

PLUMBING

ROOF

SUPPLY

**P2.06**

