

Consultant
 CH2M HILL
 Daniel-Hoffman Associates, Inc.
 226 Main Street, Suite 806
 Philadelphia, PA 19103
 Phone: (207) 775-1121
 Fax: (207) 879-0898

Consultant
 ASSOCIATE ARCHITECT/STRUCTURAL ENGINEER
 SMRT
 1000 New Street P.O. Box 618
 Portland, Maine 04104
 Phone: (207) 772-3846
 Fax: (207) 772-1070

Consultant
 MECHANICAL/ELECTRICAL ENGINEER
 BIRD, BOG & AUBURN Consulting Engineers, LLC
 311 Arsenal Street
 Portland, ME 04102
 Phone: (617) 254-0012
 Fax: 617-924-9339

Consultant
 EQUIPMENT PLANNING
 B. J. Johnson
 1893 General George Patton Drive
 Franklin, Tennessee 37067
 Phone: (615) 376-3114
 Fax: (615) 376-3114

Consultant
 CONSTRUCTION MANAGER
 J. J. Johnson
 7 Johnson Walkway
 Portland, ME 04103
 Phone: (401) 456-8906
 Fax: (401) 456-5516

Consultant
 Ingham Fenderson, LLC
 1808 West End Ave. Suite 1400
 Nashville, TN 37203
 Phone: (615) 321-5591
 Fax: (615) 321-5889

It is the responsibility of the Construction Manager/General Contractor and all other parties to accept conditions of prior work by review of codes before proceeding with any work.

Date
 11/10/06 Find-Issued for Construction
 Drawn By
 MF
 Scale
 1/8" = 1'-0"

Francis


Caufman

Foley

Hoffmann

Project Title
 Francis, Cauffman
 Foley, Hoffmann
 Architects Ltd.
 2129 Arch Street
 Philadelphia, PA 19103
 215-568-8250

Project Title
 Mercy Health Care
 System of Maine
 FORE RIVER SHORT
 STAY HOSPITAL

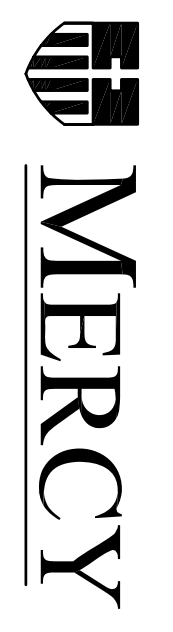

Project Number
 F05-4898
 Drawing Title and Number
 FIRE PROTECTION
 PENTHOUSE

FP1.05

