


NOTE:  
THIS DRAWING INDICATES THE GENERAL EXTENT OF THE WORK AND IS NOT INTENDED TO INDICATE OR DESCRIBE ANY AND ALL WORK REQUIRED FOR THE FULL PERFORMANCE AND COMPLETION OF THE REQUIREMENTS OF THE CONTRACT DOCUMENTS.


**FINAL - ISSUED FOR CONSTRUCTION**

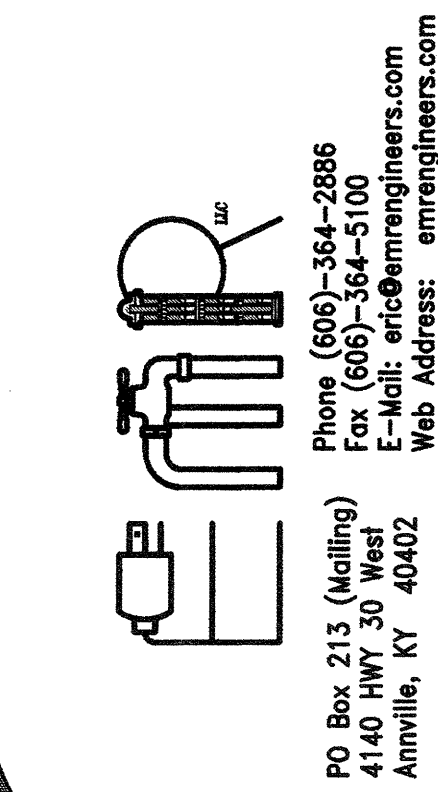

**Inman Foodservices Group, LLC**

**MIAMI**  
13320 Co. Hwy  
Suite 310  
Miami, Florida  
(305) 859-2025

**NASHVILLE**  
5907 Nolensville  
Nashville, Tennessee  
37209  
(615) 321-5991

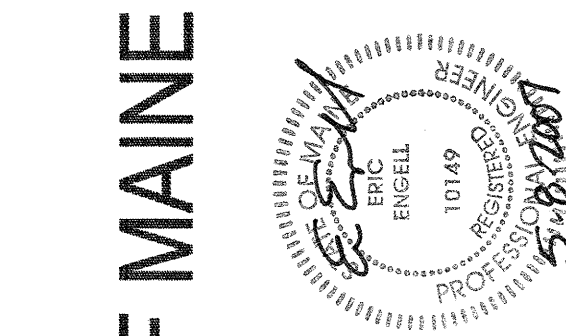

Project:  
**MERCY HEALTH SYSTEM OF MAINE  
PORTLAND, MAINE**

Revisions:  

1	
2	

  
 Job Number: 04166  
 Date: 03-19-2007  
 Drawn By: STAFF  
 Checked By: STAFF  
 SCALE: 1/4" = 1'-0"

This drawing and the design is the property of Inman Associates, Inc. The reproduction, copying or use of this drawing without written consent is prohibited and any infringement will be subject to legal action.

**REMOTE REFRIGERATION PLAN**

Sheet **FS-1.5**