0


Job Number: 04166


Date: 03-19-2007 Drawn By: STAFF Checked By: STAFF


SCALE: 1/4" = 1'-0"This drawing and the design is the property of Inman Associates, Inc.
The reproduction, copying ar use of this drawing without written consent is prohibited and any infringement will be subject to legal action. FIRE SUPPRESSION

DETAIL ITEM #119


INDICATE OR DESCRIBE ANY AND ALL WORK REQUIRED FOR THE FULL PERFORMANCE AND COMPLETION OF THE REQUIREMENTS OF THE CONTRACT DOCUMENTS.

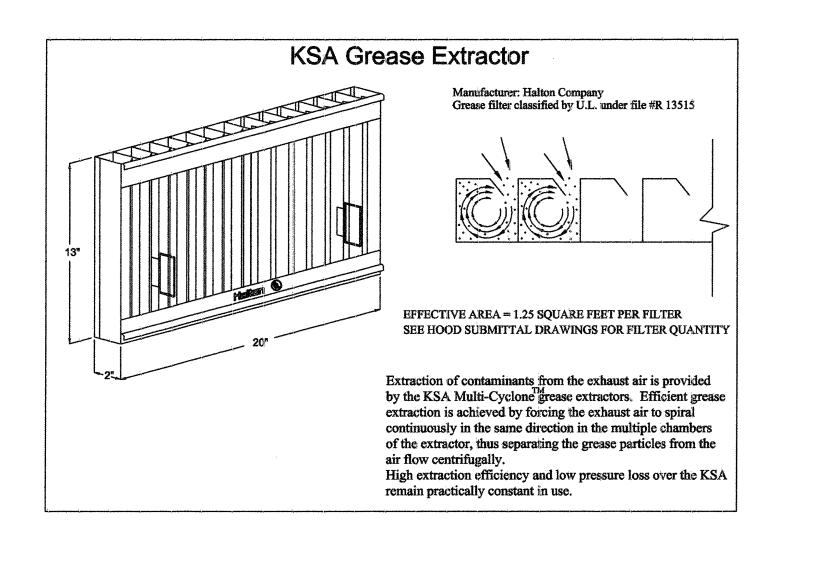

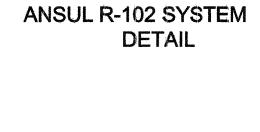

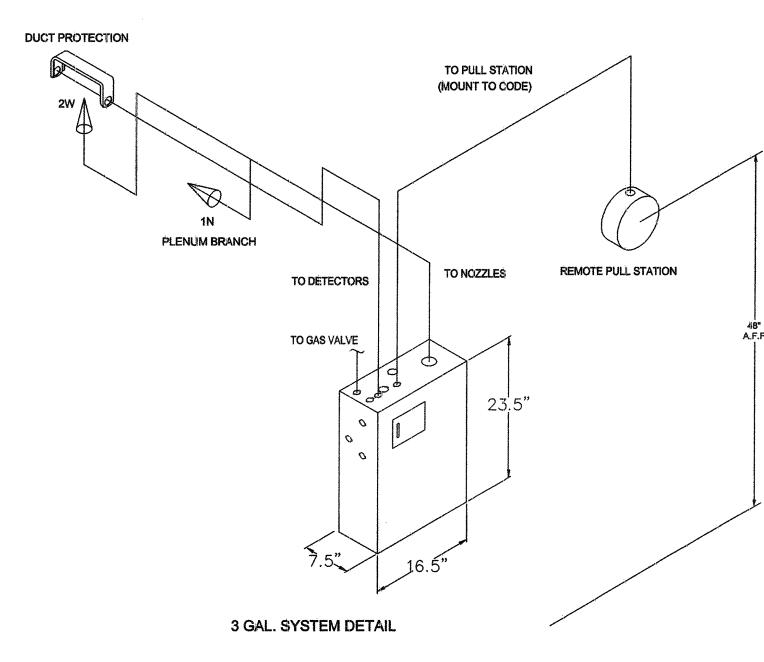

DPDT-ACTION SWITCHES PROVIDED BY HALTON MA 2 TYPICAL EXAMPLES S	SHOWN ITEM 162
NO CONTACTS FOR N.O. NO CONTACTS FOR N.C.	NO NO N 120V INFUT
CONNECTION TO BUILDING ALARM	CONNECTION TO COOKING EQUIPMENT SHUT DOWN

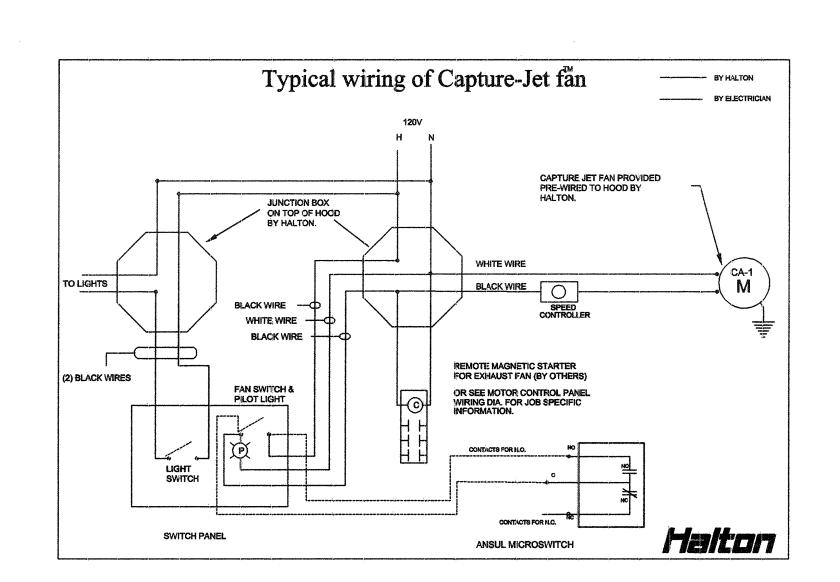

3	710001	1402411, 111 140. 10019-211
_	419335	NOZZLE, TIP NO. 56926-1N
4	5373	CARTRIDGE SHIPPING ASSEMBLY (LT-30-R)
5	417368	TERMINAL DETECTOR PACKAGE
6	77284	3/8" "QUICK SEAL" ADAPTOR
7	79152	1/2" EMT COMPRESSION-SEAL ADAPTOR
8	4835	REMOTE PULL STATION ASSEMBLY
9	77411	BLOW-OFF CAP SHIPPING ASSEMBLY (12)
10	423878	ELECTRIC SWITCH ASSEMBLY (SPDT)
11		ANSUL MECHANICAL GAS VALVE
3. THI CEF SEF 4. ELI PRO 5. ANI ANI PRE DRA INS WHI DIS' 6. ALI	RTIFIED BY AN AUTHO RVICE REPRESENTAT ECTRICAL CONTACTS OVIDED BY THE ELEC SOULE R-102 RESTAURA O ARE LISTED BY UNITABLE E-ENGINEERED SYSTAWING SHALL COMPL PECTION AND MAINT EN INSTALLED AND O TRIBUTORS IN ACCO L AGENT DISTRIBUTION INSTRAINED BY INSTRAINED INSTRAI	TO BE INSPECTED, PUT INTO OPERATION AND ORIZED AND FACTORY TRAINED DISTRIBUTOR OR
DISTRI		
	IPE SHALL BE 3/8" SO	CHEDULE 40 BLACK IRON, CHROME PLATED OR JNLESS OTHERWISE NOTED.

DESCRIPTION

3.0 GAL. MECH. ANSUL AUTOMAN REG. RELEASE NOZZLE, TIP NO. 78079-2W

ITEM PART No.

APPROVED DRAWING REQUIRED BEFORE FABRICATION □ DRAWING APPROVED□ APPROVED AS NOTED

RESUBMIT DRAWING BY:_____ DATE:____

PROJECT: MERCY HOSPITAL
TITLE: GENERAL SPECS

TDWG#: 13052B

REV DATE: 00/00/00

NOTE: THIS DRAWING INDICATES THE GENERAL EXTENT OF THE WORK AND IS NOT INTENDED TO