

**Francis**

**Cauffman**

**Foley**

**Hoffmann**

Francis Cauffman 2120 Arch Street  
Foley Hoffmann Philadelphia, PA 19103  
Architects Ltd. 215-568-8250

STRUCTURAL ENGINEER  
ROBERT EDWARD CHESTER ASSOCIATES,  
119 COLTIER AVENUE  
ARNDORF, PA 19003  
P (610) 445-9570  
F (610) 445-9572

M/E/P ENGINEER

**AKF**

*e n g i n e e r s*  
180 WALNUT STREET, SUITE 1400  
PHILADELPHIA, PA 19106  
215-251-7280 TEL. 215-576706 FAX  
AKF PEOI, INC. PEOI006  
ADMINISTRATIVE SERVICES, PHILADELPHIA  
ADMINISTRATIVE SERVICES, NEWARK, NJ

Revisions  
11-20-06 CONSTRUCTION DOCUMENTS ISSUED

Sheet

FIRE PROTECTION  
RISER DIAGRAM

Project Title

Landmark Healthcare  
Facilities LLC  
Fore River Medical  
Pavilion  
Portland, Maine

Date  
NOVEMBER 20, 2006


Project Number  
FO6-5103

Drawing Number

FP3.00



F:\P060000\F060106 - Landmark Mercy MOB\Drawings\FP\F060106.FP3.00.dwg 11/17/06 4:32 PM TBlanca

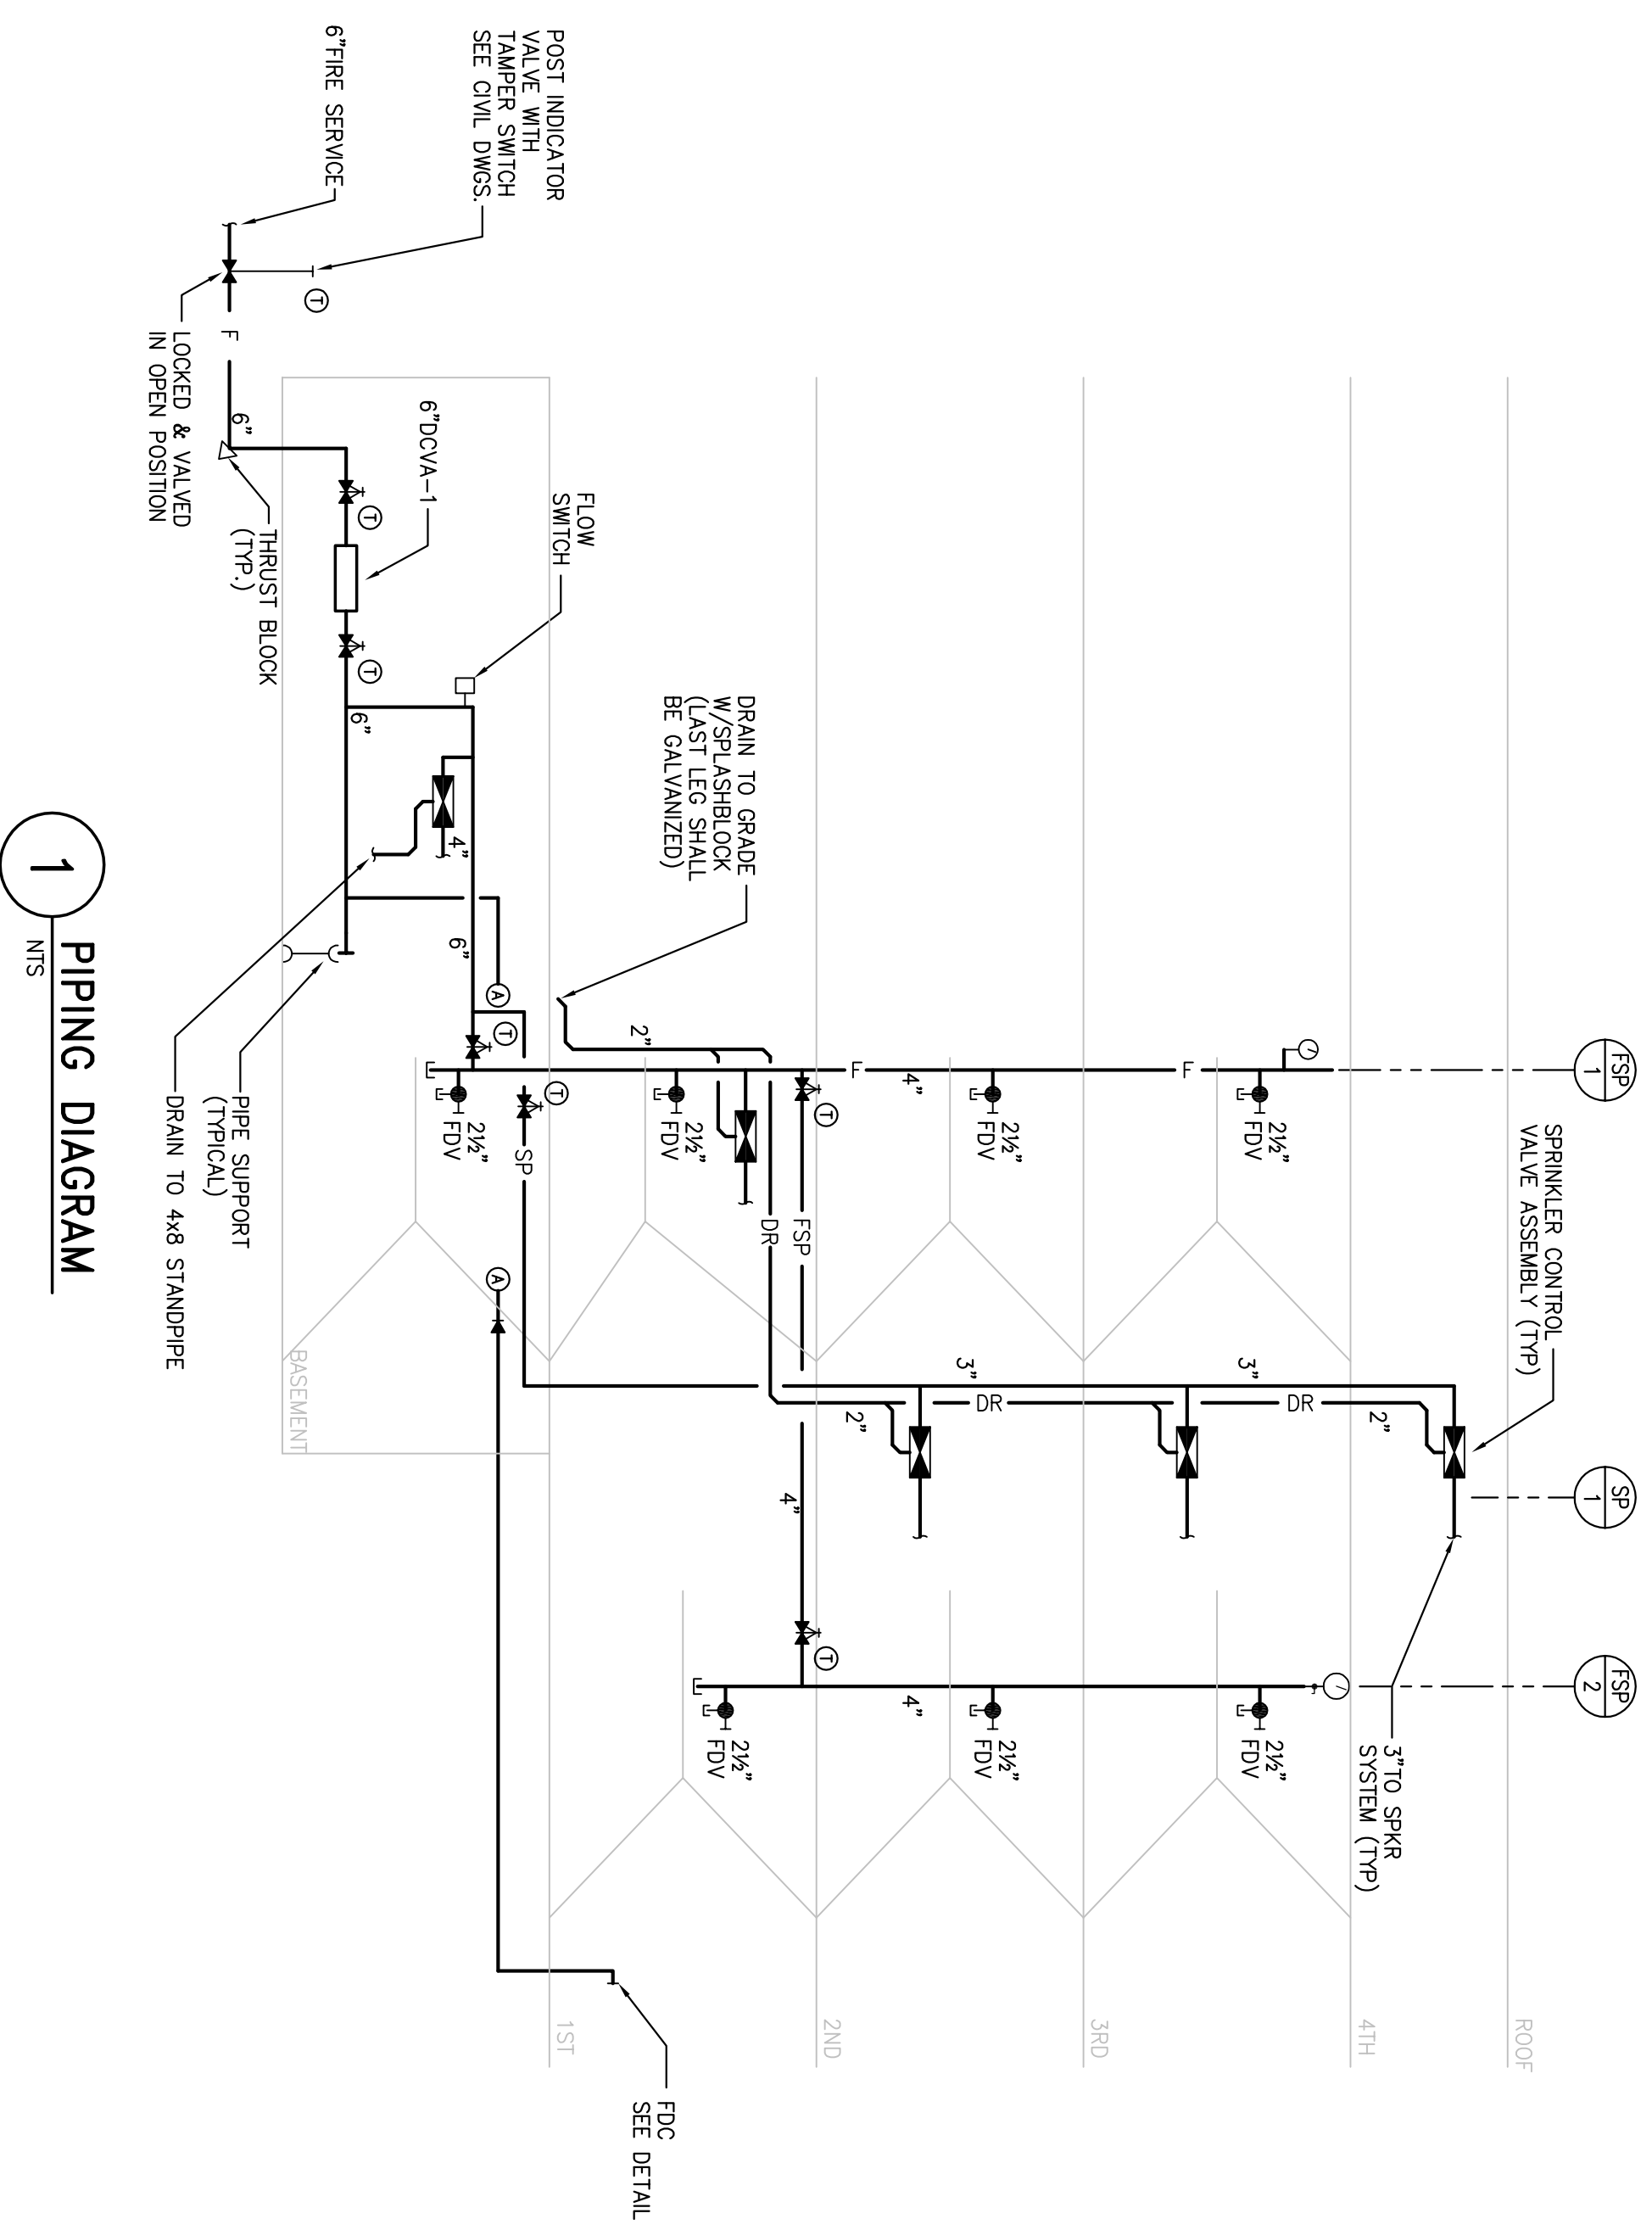

**1**  
RISER  
**PIPING DIAGRAM**