

45'-2"

30" "D"

DR. HARRY E. DAVIS WING

FONT: FREIGHT SANS PRO SEMIBOLD

(1) SET OF 30" CHANNEL LED LETTERS - FACE LIT

REMOTE POWER SUPPLIES

4 1/2" DEEP CHANNEL LED LETTERS

WHITE ACRYLIC FACES / 2" WHITE TRIM SECURED WITH CLIPS / 4 1/2" WHITE RETURNS

STUD MOUNTED FLUSH TO BUILDING

17'-3.625"

DR. HARRY E. DAVIS ENTRANCE

10"

FONT: FREIGHT SANS PRO SEMIBOLD

(1) SET OF 10" CHANNEL LED LETTERS - FACE LIT

REMOTE POWER SUPPLIES



3" DEEP CHANNEL LED LETTERS

WHITE ACRYLIC FACES

3" WHITE RETURNS

3/4" WHITE TRIM SECURED WITH CLIPS

MOUNTED FLUSH TO BUILDING

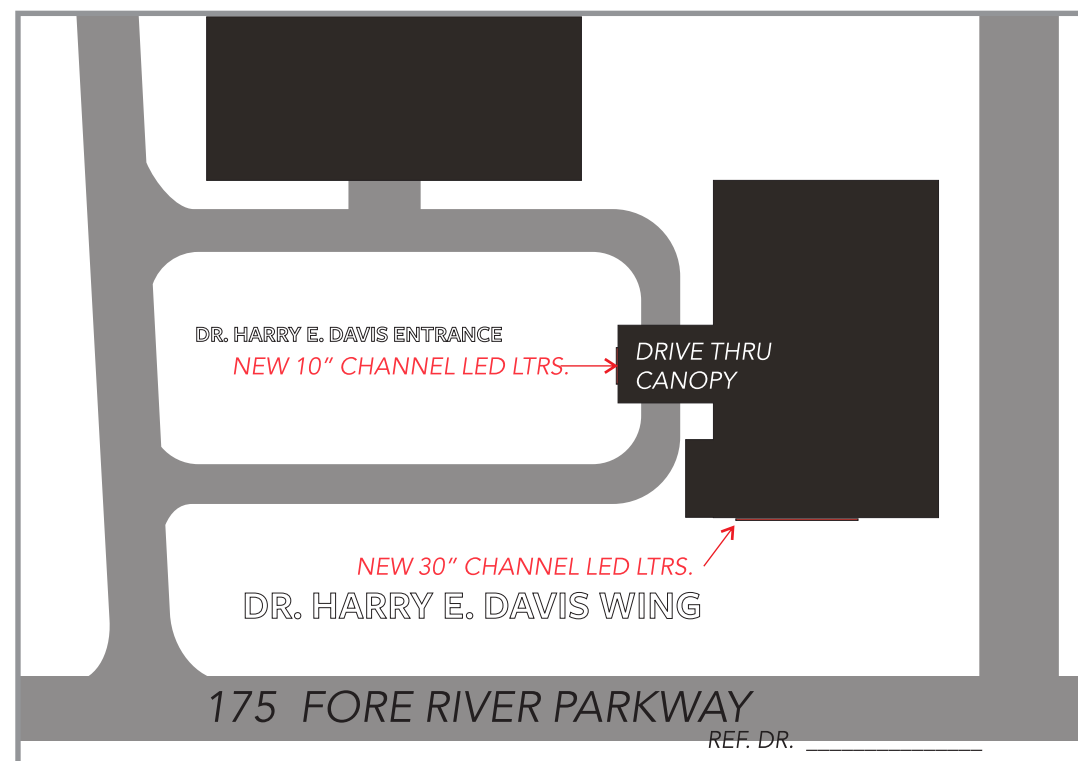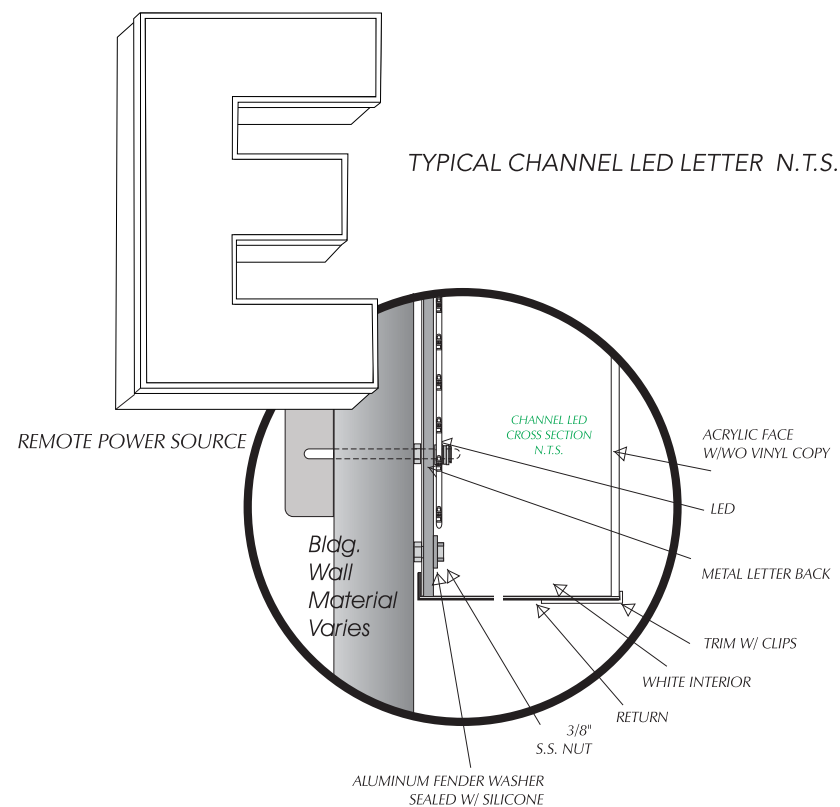

www.baileysign.com
 9 Thomas Drive
 Col. Westbrook Executive Park
 Westbrook, ME 04092
 207-774-2843 / 1-800-539-SIGN
 Fax: 774-1193
 E-Mail: sales@baileysign.com

PLEASE NOTE:
 THIS IS A PROGRESS PRINT - FIELD MEASUREMENTS MAY OR MAY NOT NEED TO BE VERIFIED.

THIS DESIGN IS THE EXCLUSIVE PROPERTY OF BAILEY SIGN INCORPORATED AND ALL RIGHTS TO ITS USE OR REPRODUCTION ARE RESERVED.

THE ACCURACY OF THIS COLOR RENDERING IS LIMITED BY MEDIA AND OUTPUT DEVICES AND IS INTENDED FOR REPRESENTATIONAL USE ONLY. ACTUAL MANUFACTURING/GRAPHIC COLORS ALSO VARY DEPENDING ON PROCESSES & MATERIALS USED. 100% COLOR MATCHES OF SUBMITTED SPECIFICATIONS CAN NOT BE GUARANTEED.

IF AN ELECTRIC SIGN, THEN INSTALLATION MUST BE ACCOMPLISHED IN TOTAL COMPLIANCE WITH ARTICLE 600 OF THE NATIONAL ELECTRIC CODE, THE REQUIREMENTS OF UNDERWRITERS LABORATORY, CANADIAN STANDARDS ASSOCIATION AND/OR ANY APPLICABLE LOCAL CODES. THIS INCLUDES PROPER GROUNDING AND BONDING OF THE SIGN.

ALL ELECTRICAL SIGNS REQUIRE ROUTINE MAINTENANCE.

VOLTAGE 120V

APPROVAL CLIENT

APPROVED _____ DATE _____

BAILEY SIGN REPRESENTATIVE

APPROVED _____ DATE _____

DESIGNATED COPY FOR:

ESTIMATING/OUTSOURCING

GRAPHICS

FABRICATION

ROUTER

PAINT

INSTALLATION

CUSTOMER / SIGN LOCATION

MERCY

175 FORE RIVER PARKWAY
 PORTLAND, MAINE

SALESPERSON: BB DRAWN BY: LWM

WORK ORDER #	CUSTOMER #	CRM #
1790.1	6116	

SCALE	DATE
1/4" = 1'	2/7/18

REVISION # / DATE / NOTES / INITIALS

R1 2/12/18 OPTION A / DETAILS / PLOT

R2 3/12/18 NEW FONT

R3 3/13/18 INC. CANOPY LTR. HT.

R4 4/2/18 RESIZE LETTERS

DRAWING #

07983 A R4

SHEET _____ OF _____

PERMIT DRAWING