
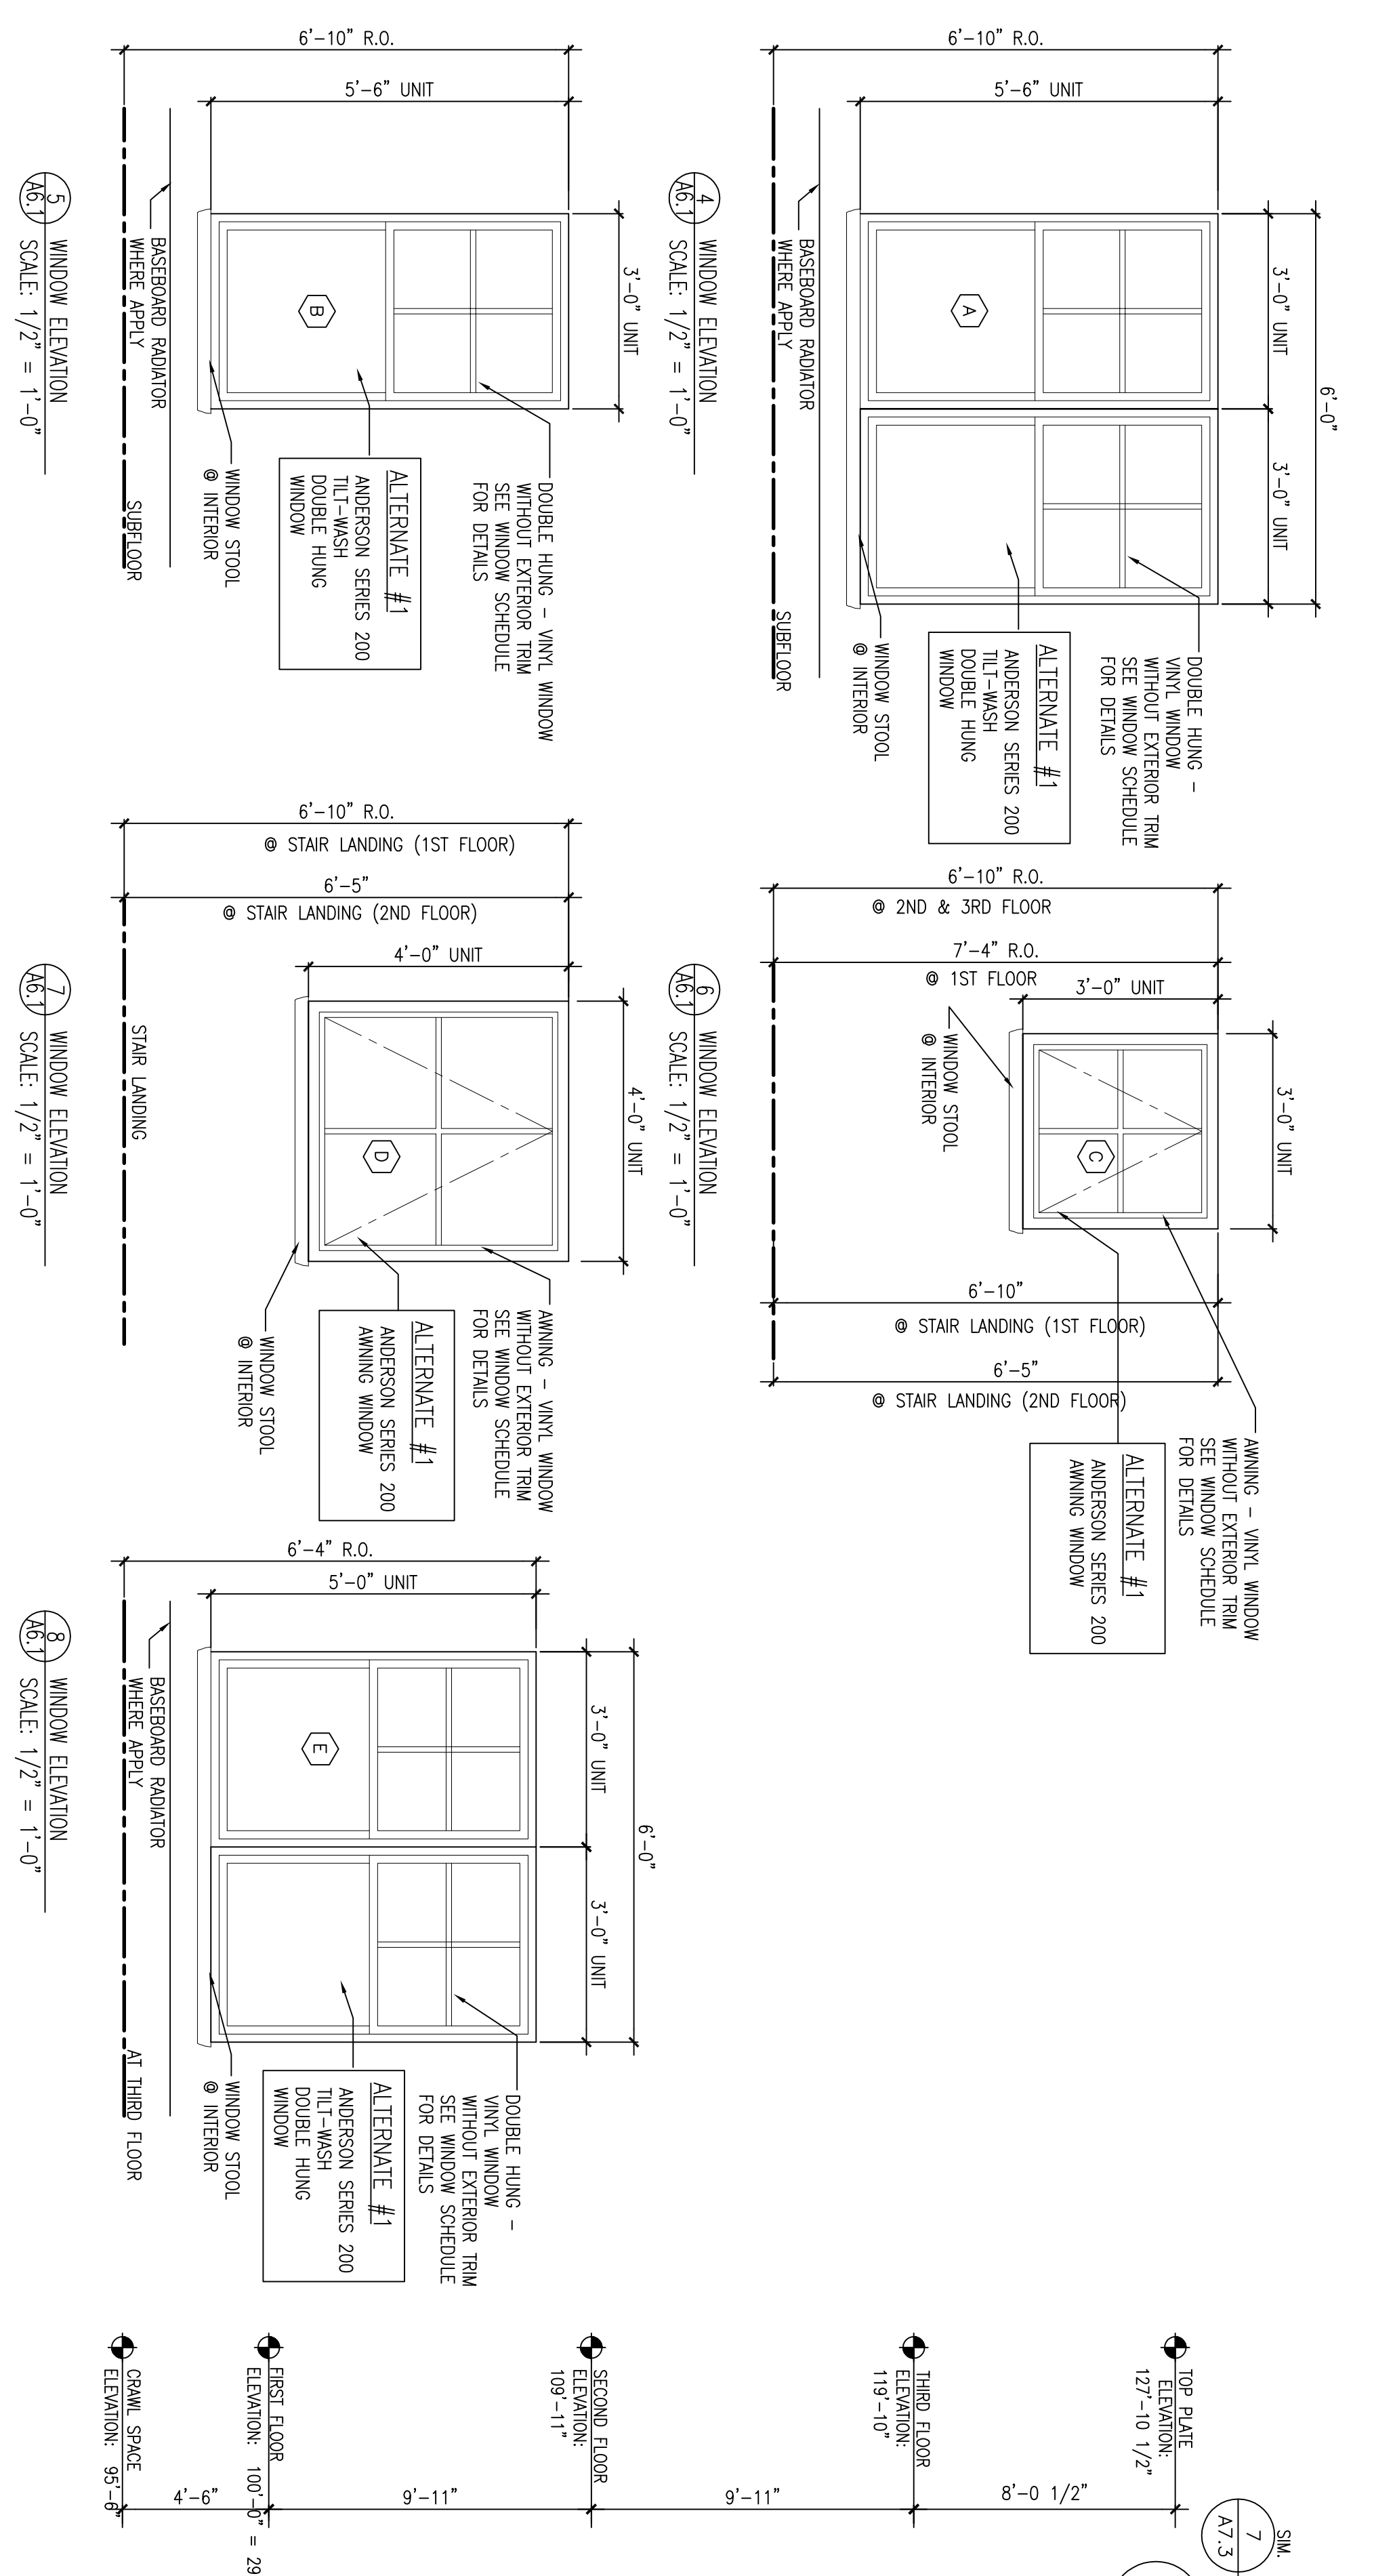


1 PLAN DETAIL @ CHIMNEY
SCALE: 1 1/2" = 1'-0"

2 SECTION @ CHIMNEY
SCALE: 1 1/2" = 1'-0"

3 CHIMNEY ELEVATION
SCALE: 1 1/2" = 1'-0"

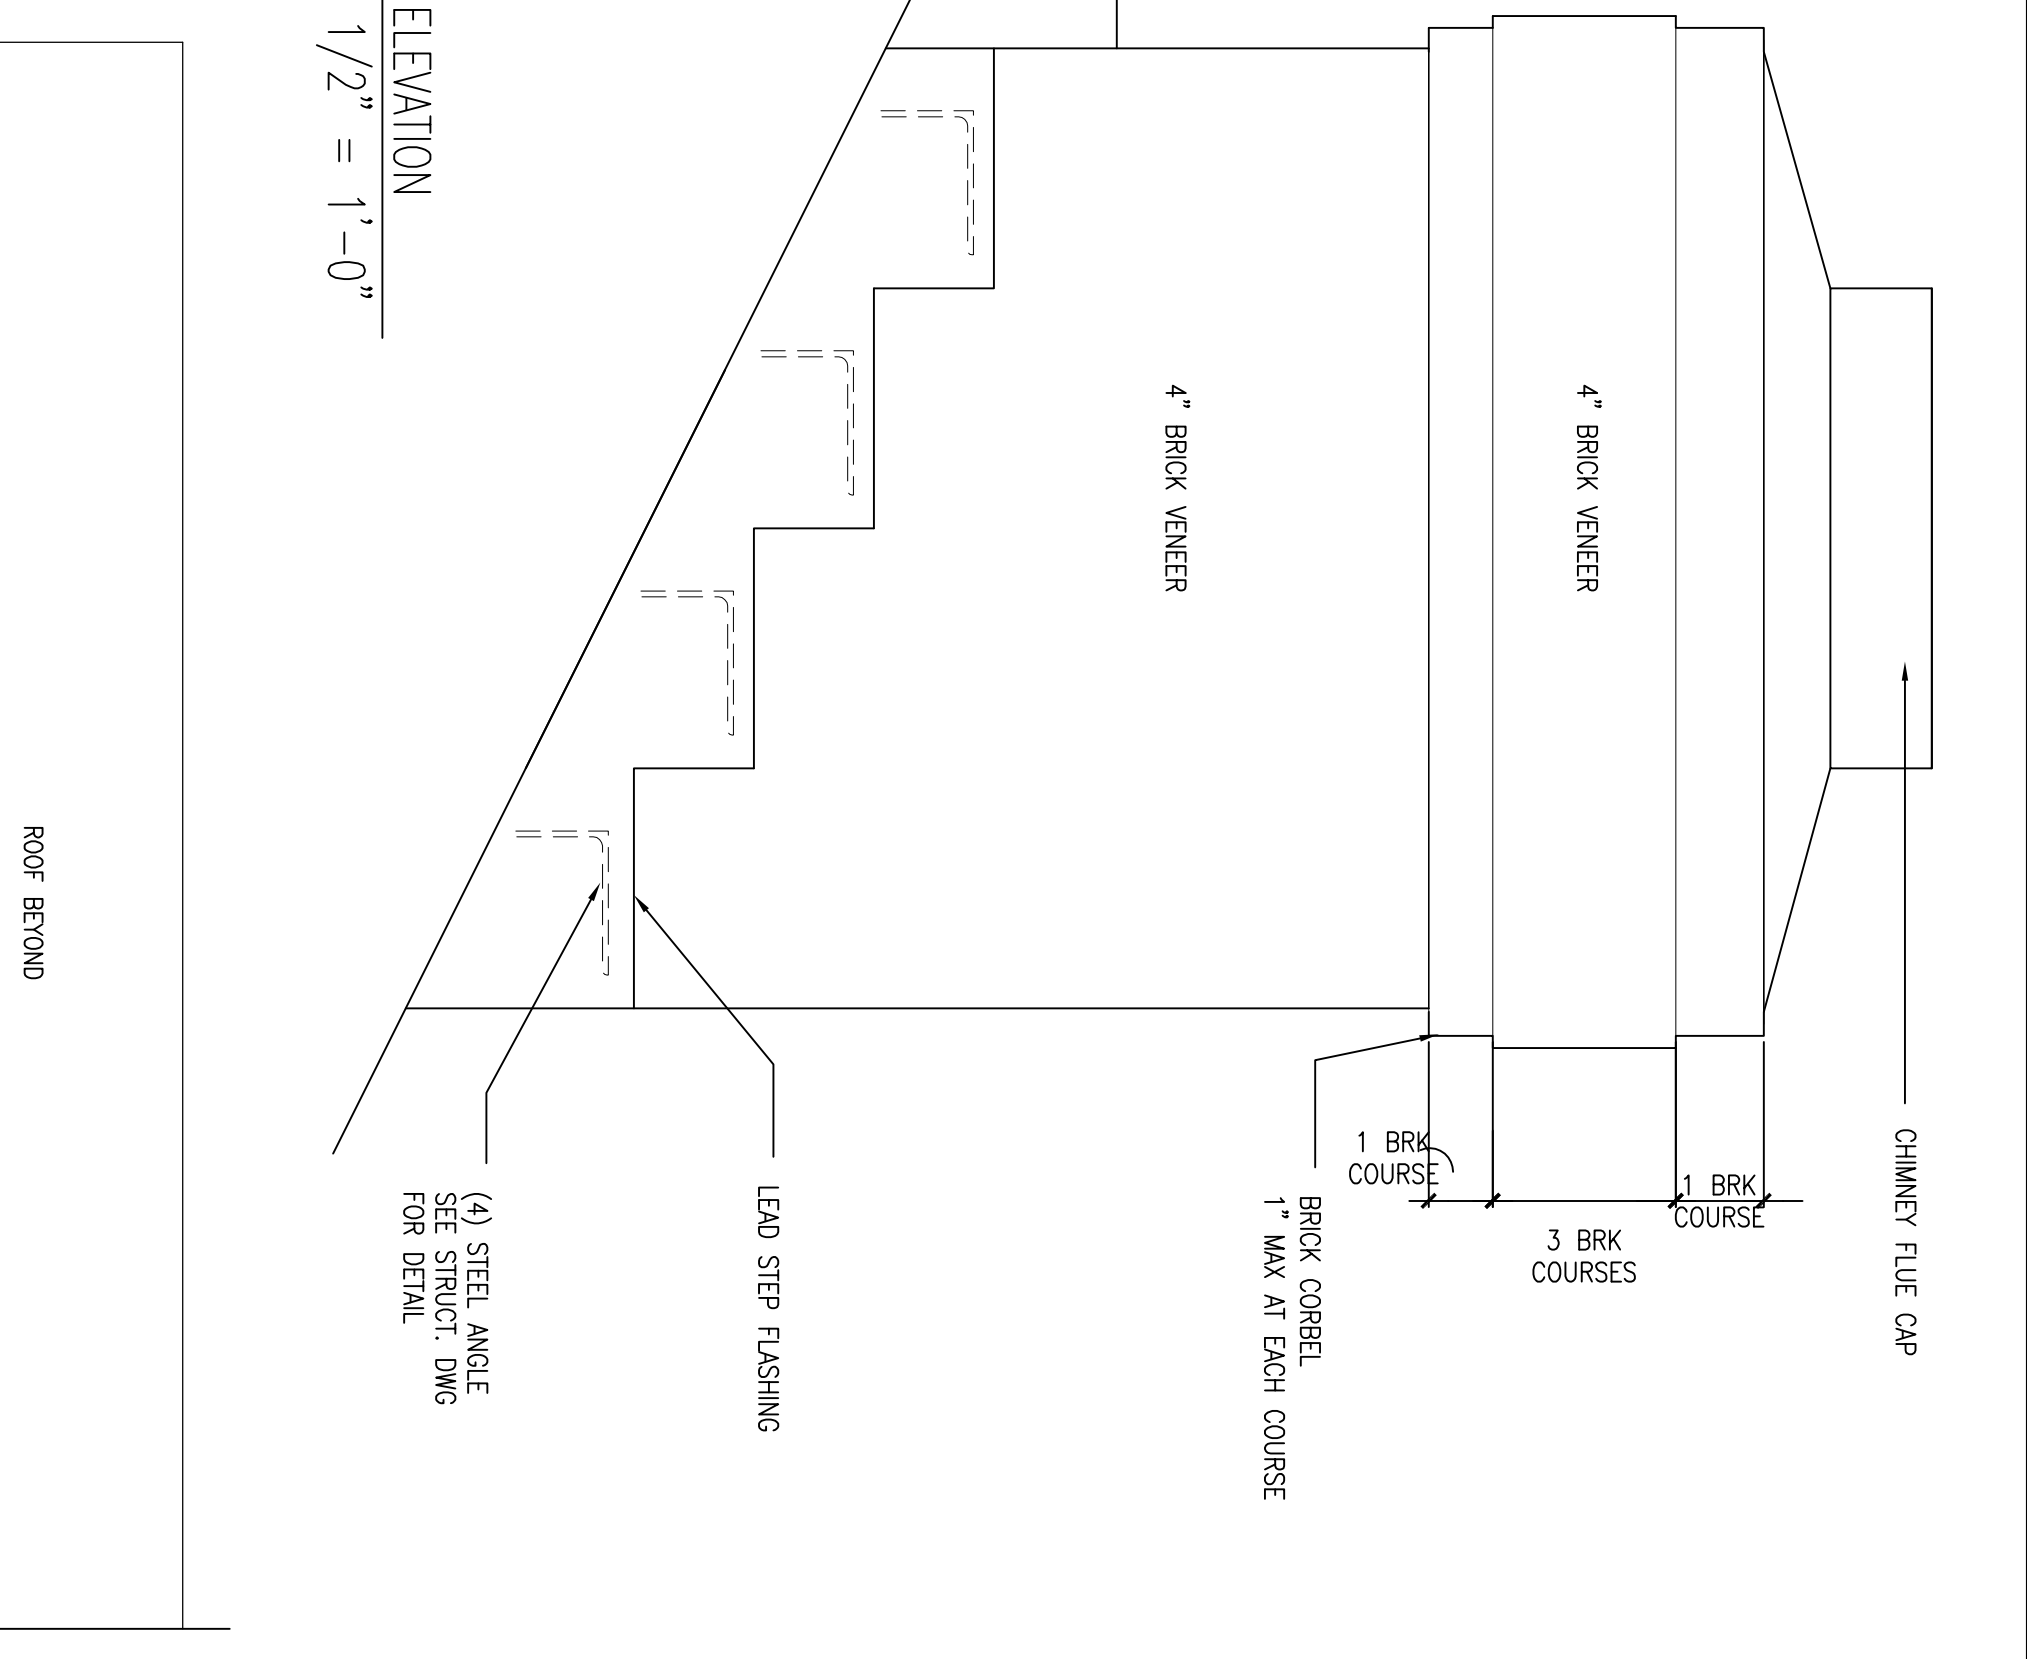

A WINDOW ELEVATION
SCALE: 1/2" = 1'-0"


C WINDOW ELEVATION
SCALE: 1/2" = 1'-0"

E WINDOW ELEVATION
SCALE: 1/2" = 1'-0"


B WINDOW ELEVATION
SCALE: 1/2" = 1'-0"

D WINDOW ELEVATION
SCALE: 1/2" = 1'-0"

F WINDOW ELEVATION
SCALE: 1/2" = 1'-0"

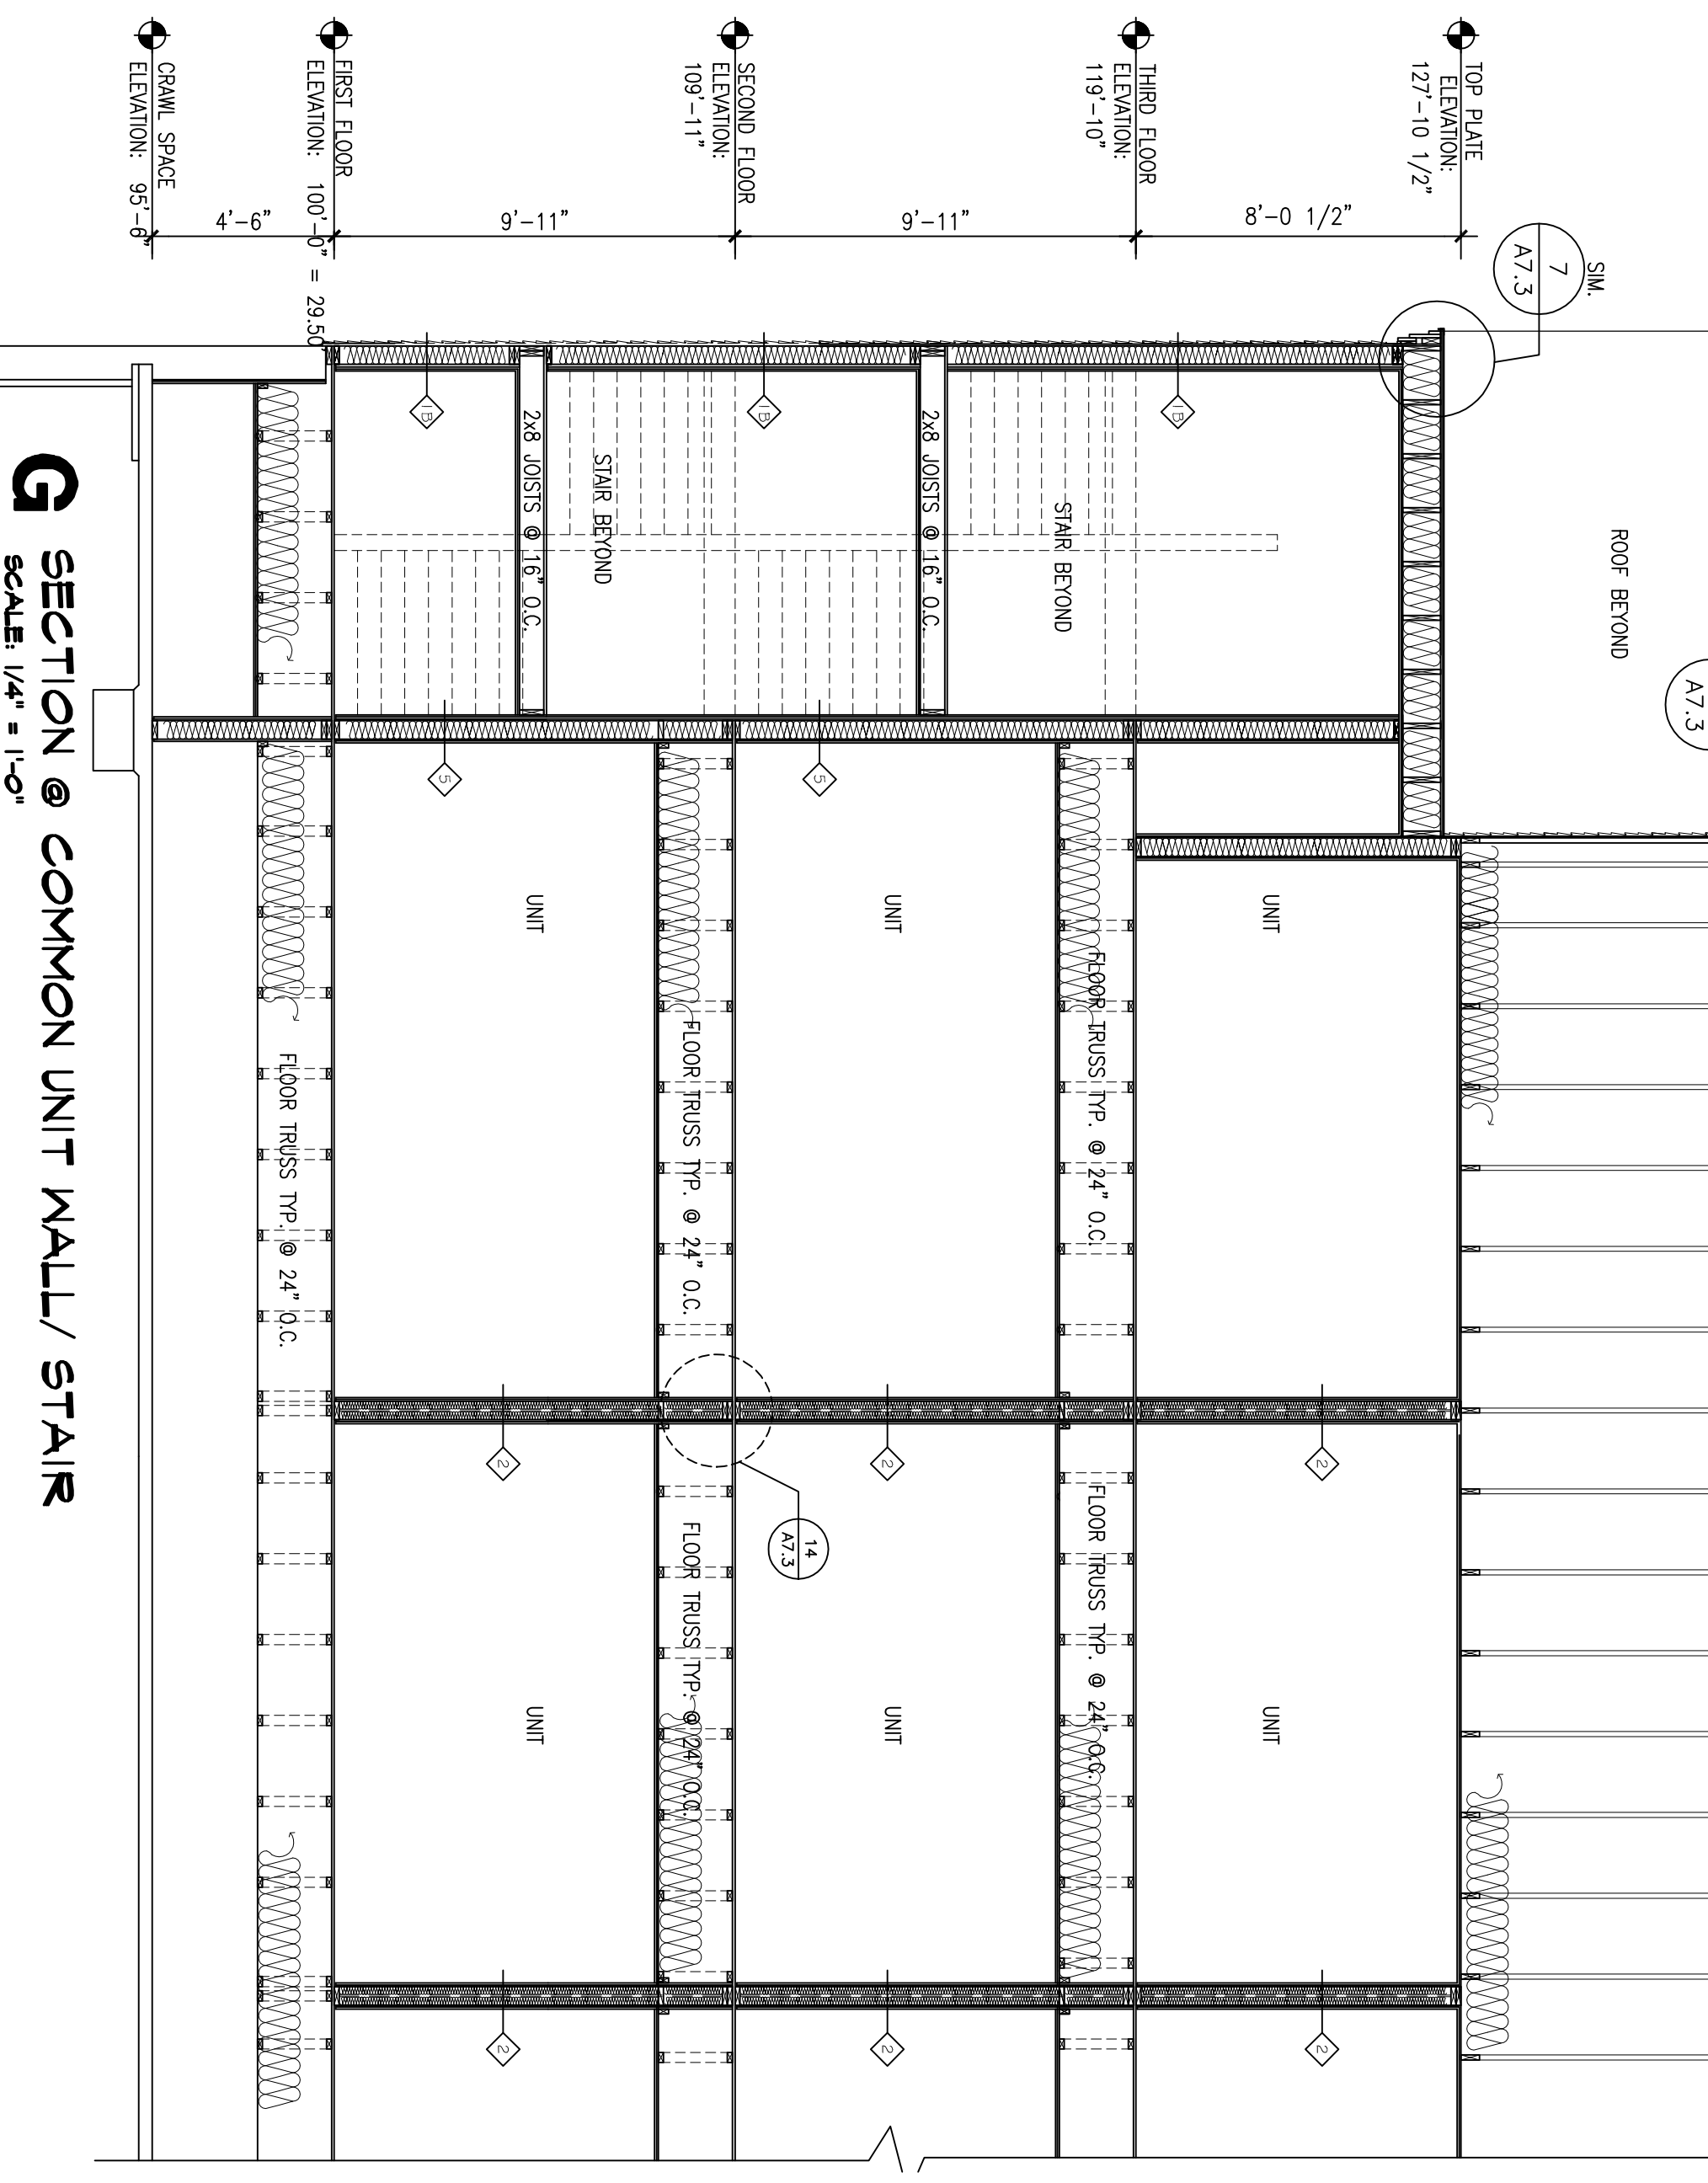

G SECTION @ COMMON UNIT WALL/ STAIR
SCALE: 1/4" = 1'-0"

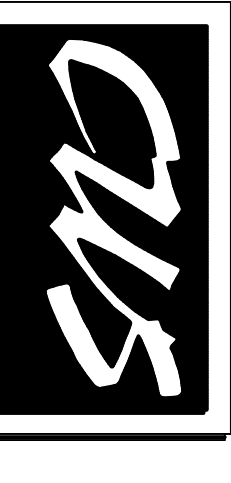

CWS Architects
Architect
Space Planning
Value Design

134 Cumberland Avenue
Portland, ME 04101
Phone: (207)774-4441
Fax: (207)774-4018
www.CWSArch.com

Client: **YC PORTLAND LP, C/O AVESTA**
307 CUMBERLAND AVE.
PORTLAND, MAINE 04101
(207) 553-7777

Client: **LOGAN PLACE**
PORTLAND, MAINE

Project No: 01409 SR0
Drawing Title: **CHIMNEY DETAIL, SECTION, AND WINDOW ELEVATIONS**
Scale: AS NOTED
Date: FEBRUARY 06, 2004
Revisions:
Drawing Number: **A6.1**