



2" RIGID INSULATION
CONSTRUCTION ADHESIVE/
TAPE ALL VERTICAL JOINTS (TYP)


A BUILDING SECTION
SCALE: 1/4" = 1'-0"

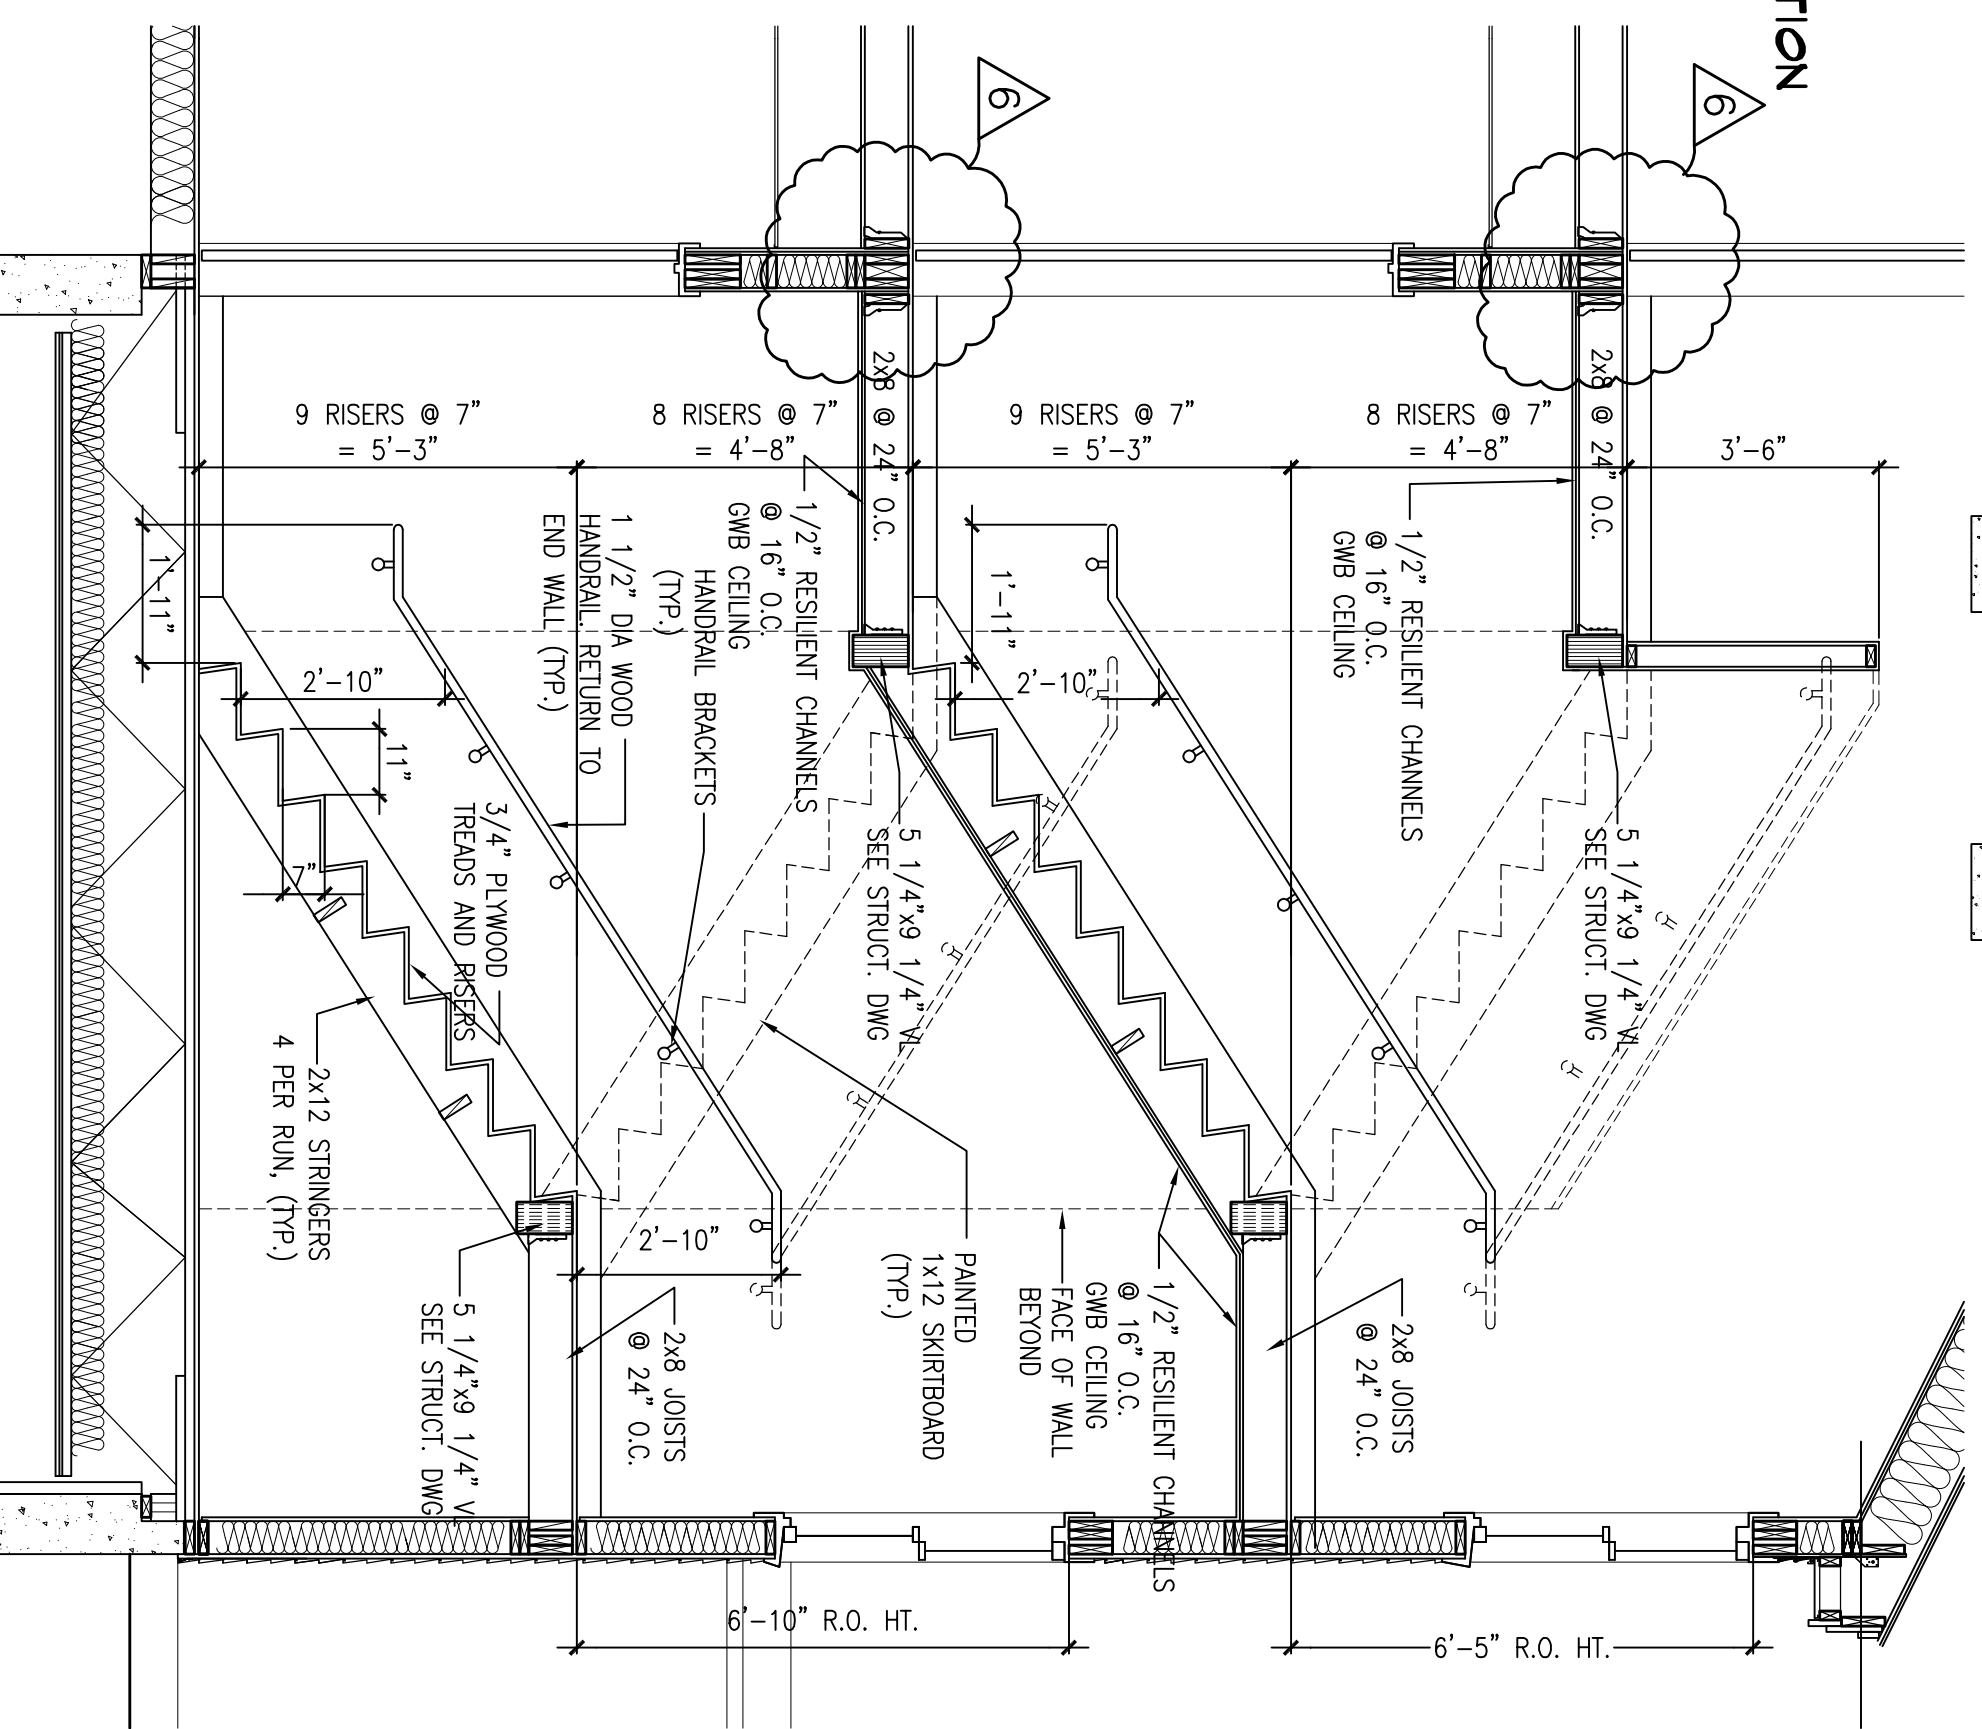

C STAIR DETAIL
SCALE: 3/8" = 1'-0"

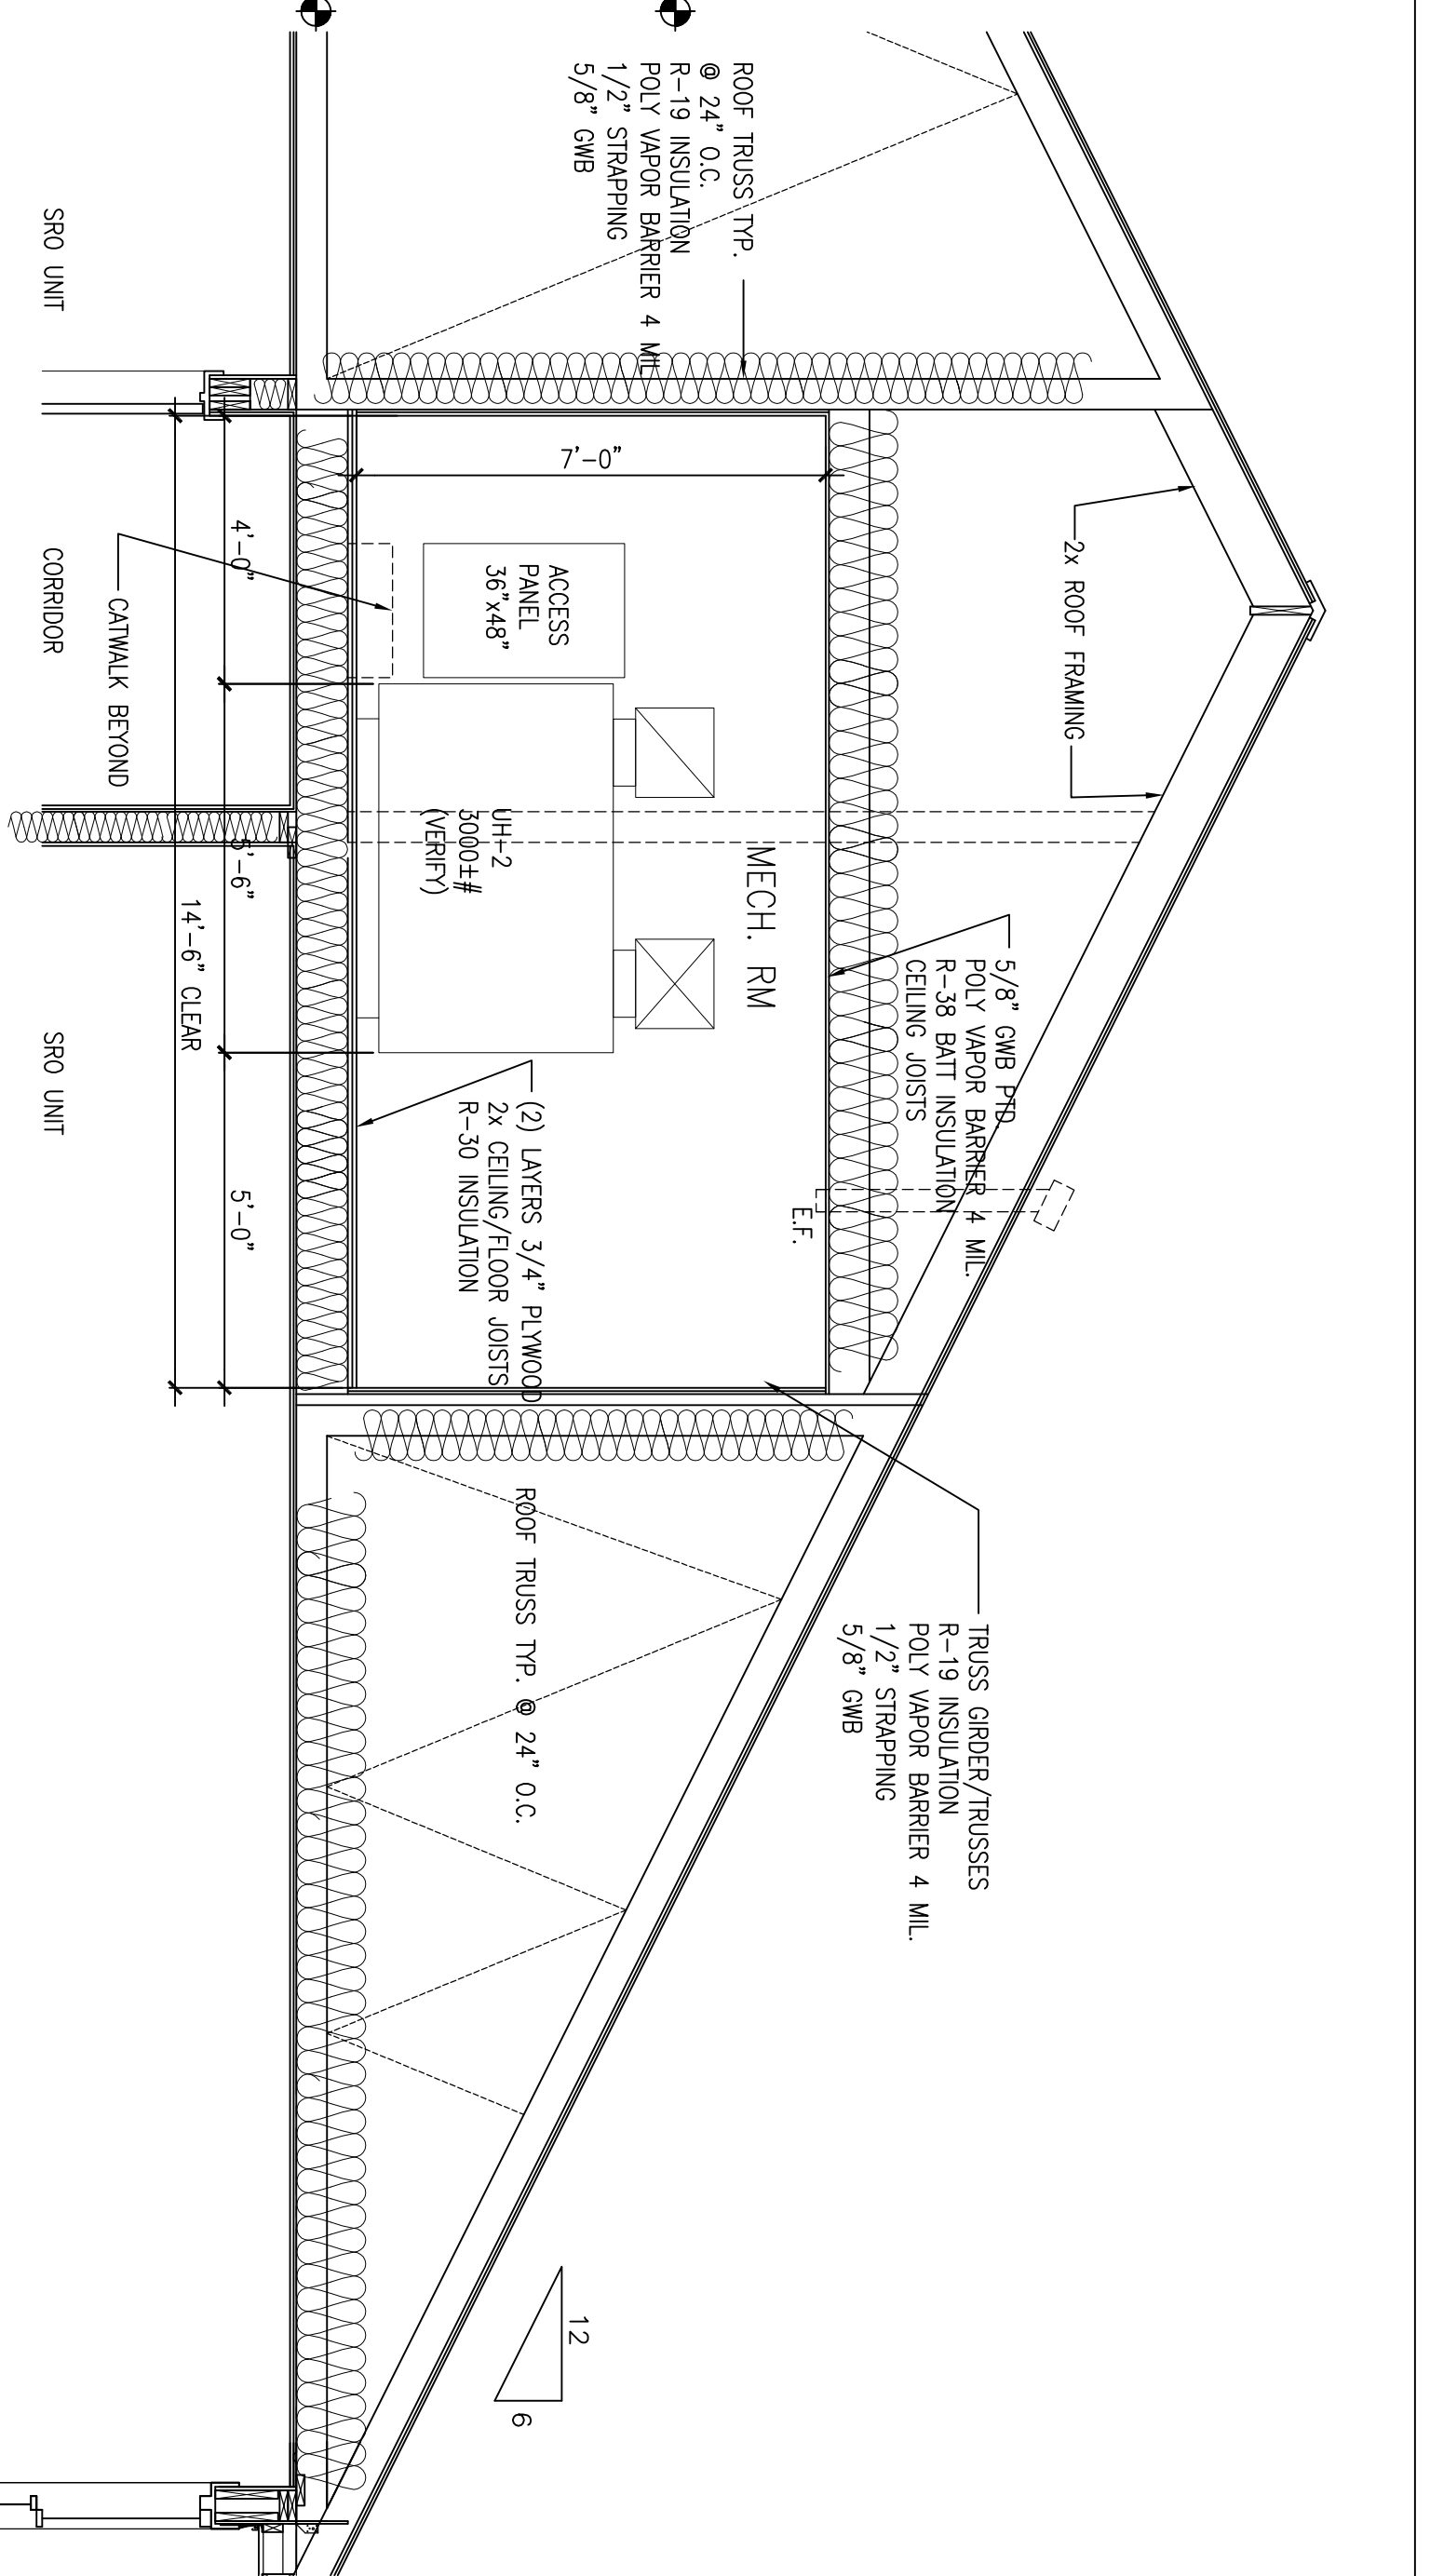

D MECH. RM & ATTIC
SCALE: 3/8" = 1'-0"

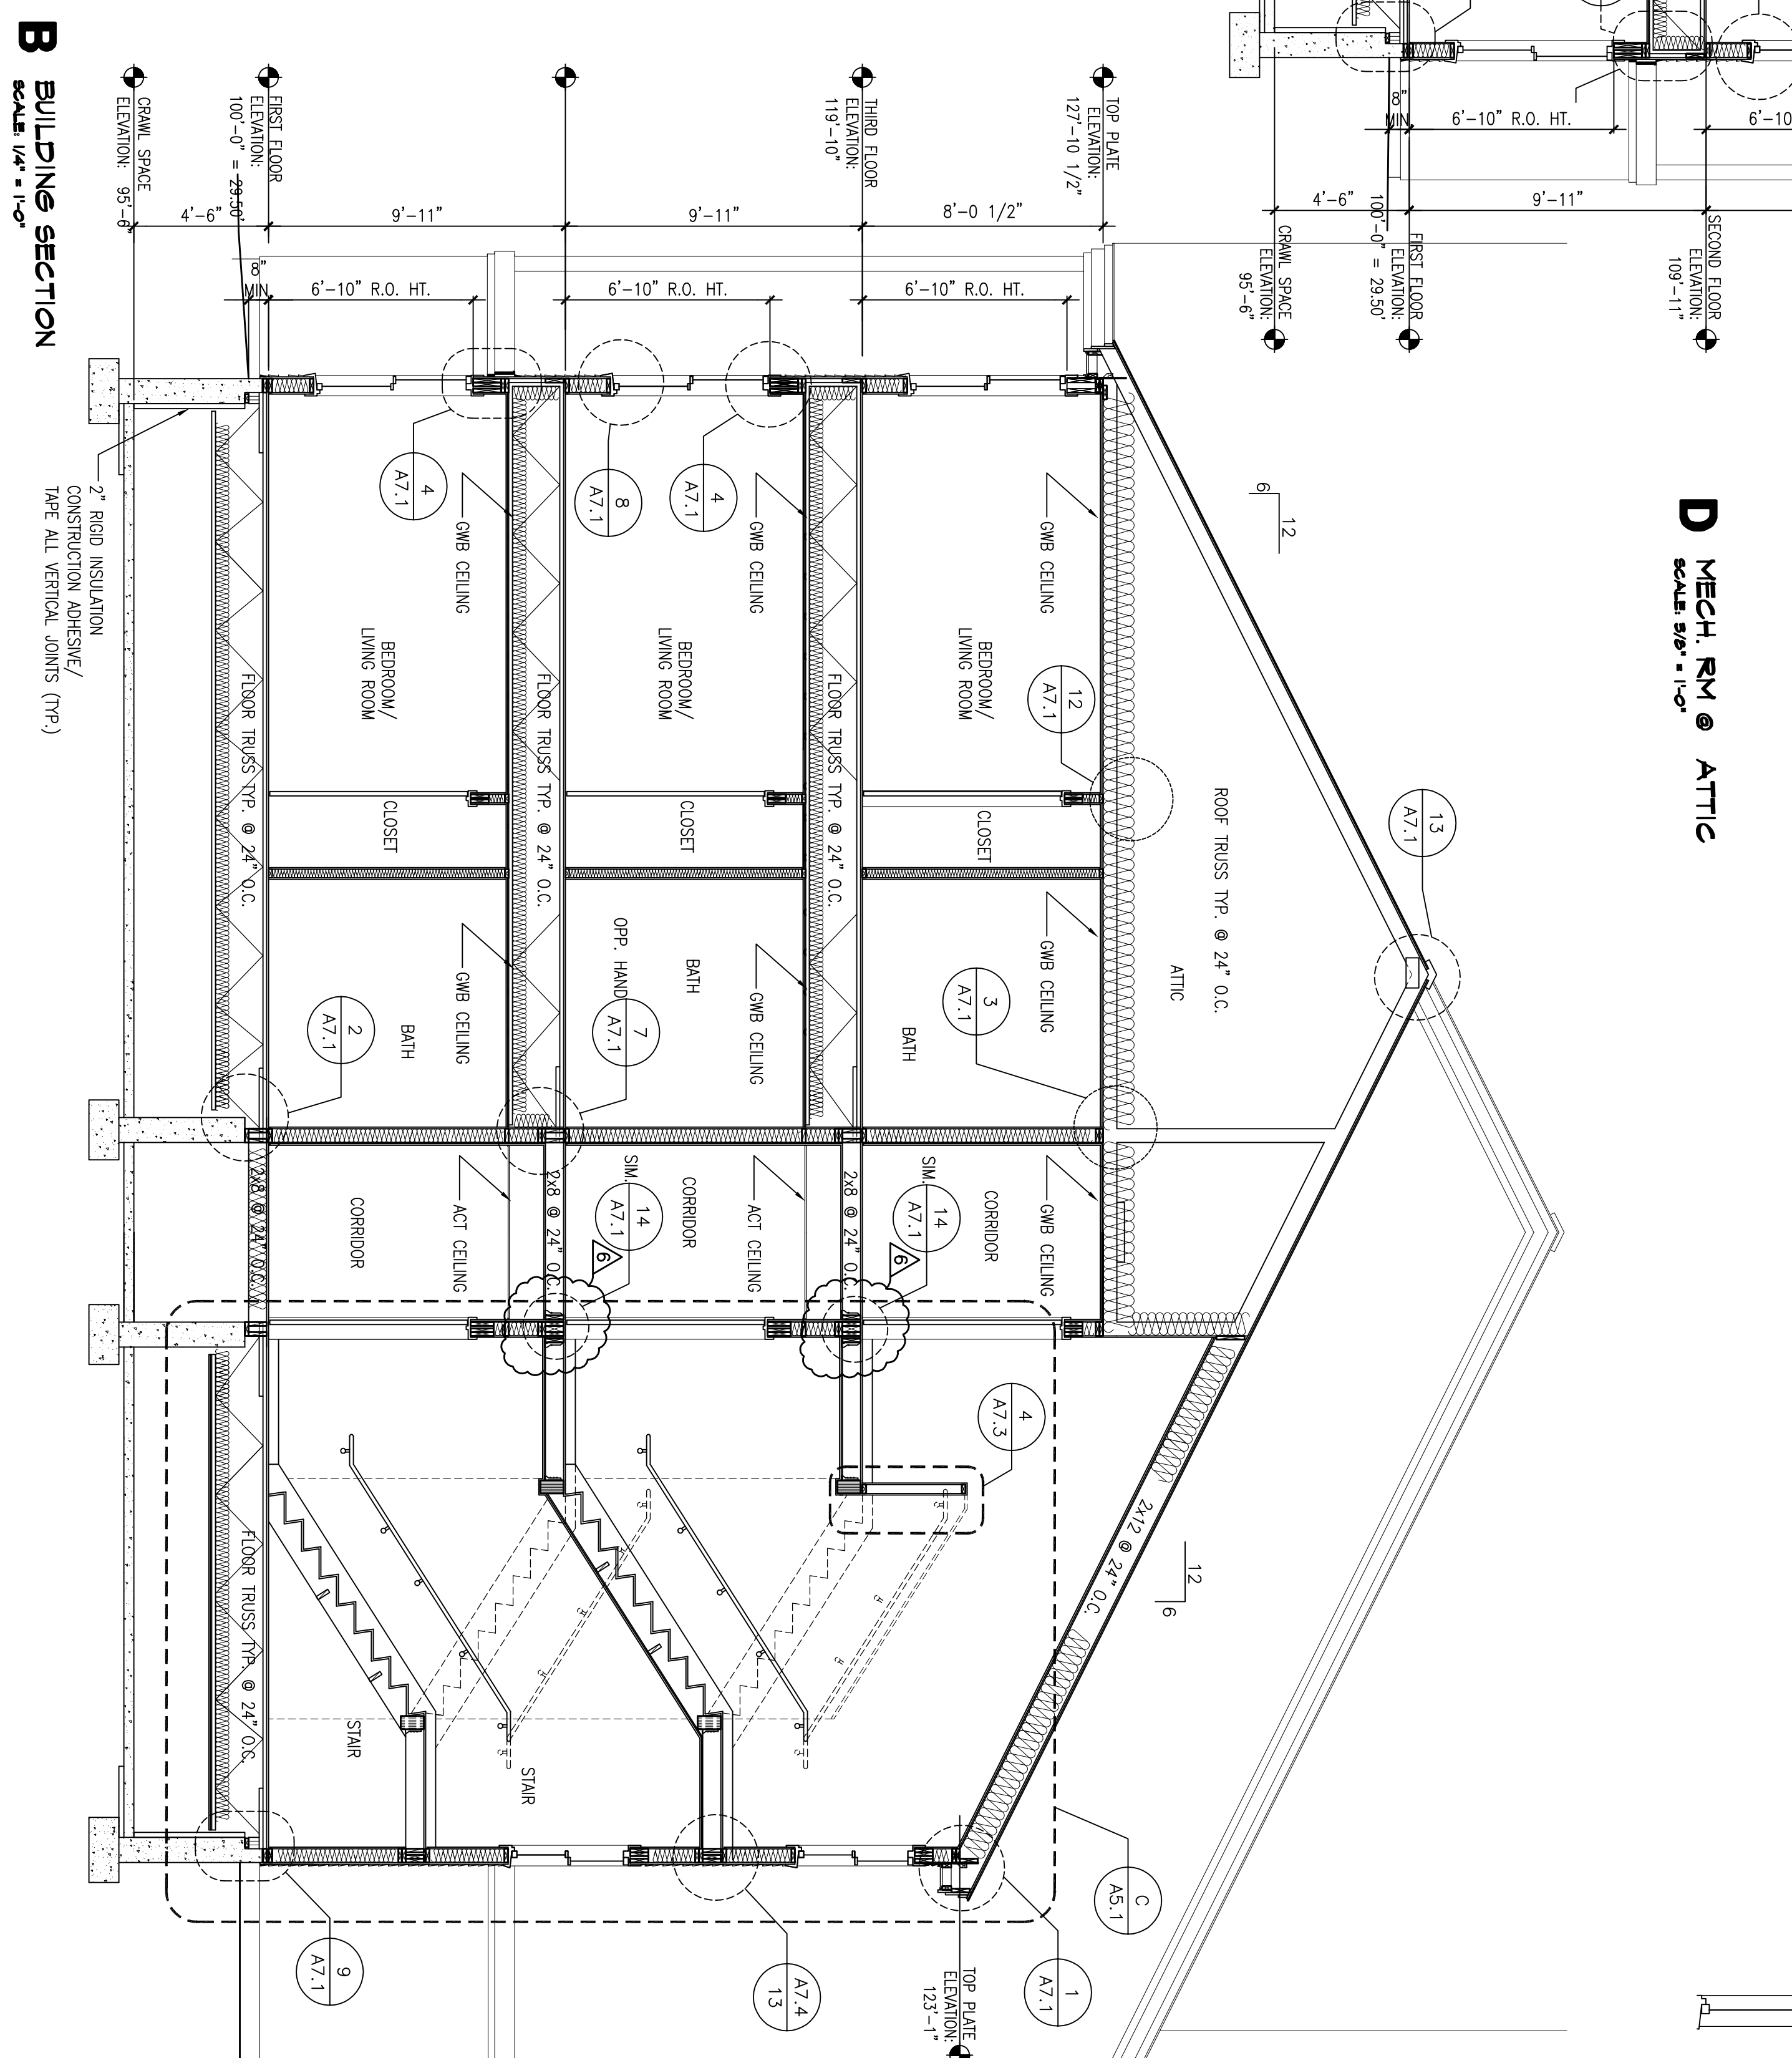

B BUILDING SECTION
SCALE: 1/4" = 1'-0"

CWS Architects

- Architect
- Space Planning
- Value Design

434 Cumberland Avenue
Portland, ME 04101
Phone: (207)774-4441
Fax: (207)774-4018
www.CWSarch.com

Client:
**YC PORTLAND LP,
C/O AVESTA**
307 CUMBERLAND AVE
PORTLAND, MAINE 04101
(207) 553-7777

Client:
YORK-CUMBERLAND
HOUSING DEVELOPMENT

Project No: 01/09 SRO

Project Title: BUILDING SECTION

Scale: AS NOTED

Date: JANUARY 14, 2003

Revisions: ADDENDUM - 04/16/2004

Drawing Number: **A5.1**

LOGAN PLACE
PORTLAND, MAINE