




1 SECTION
3/4" = 1'-0"

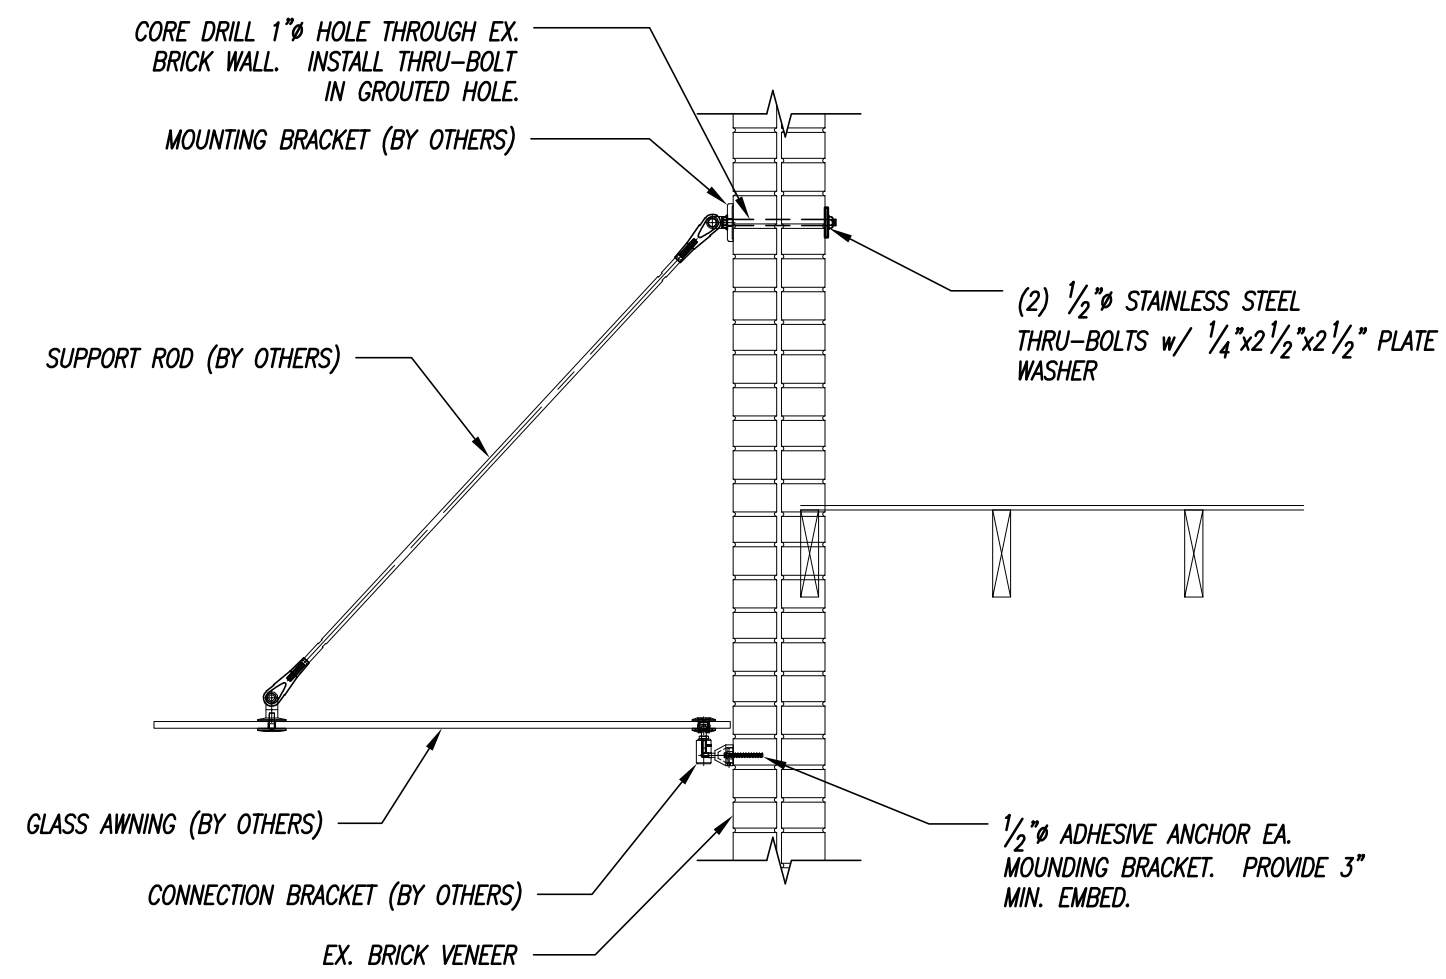


2 SECTION
3/4" = 1'-0"

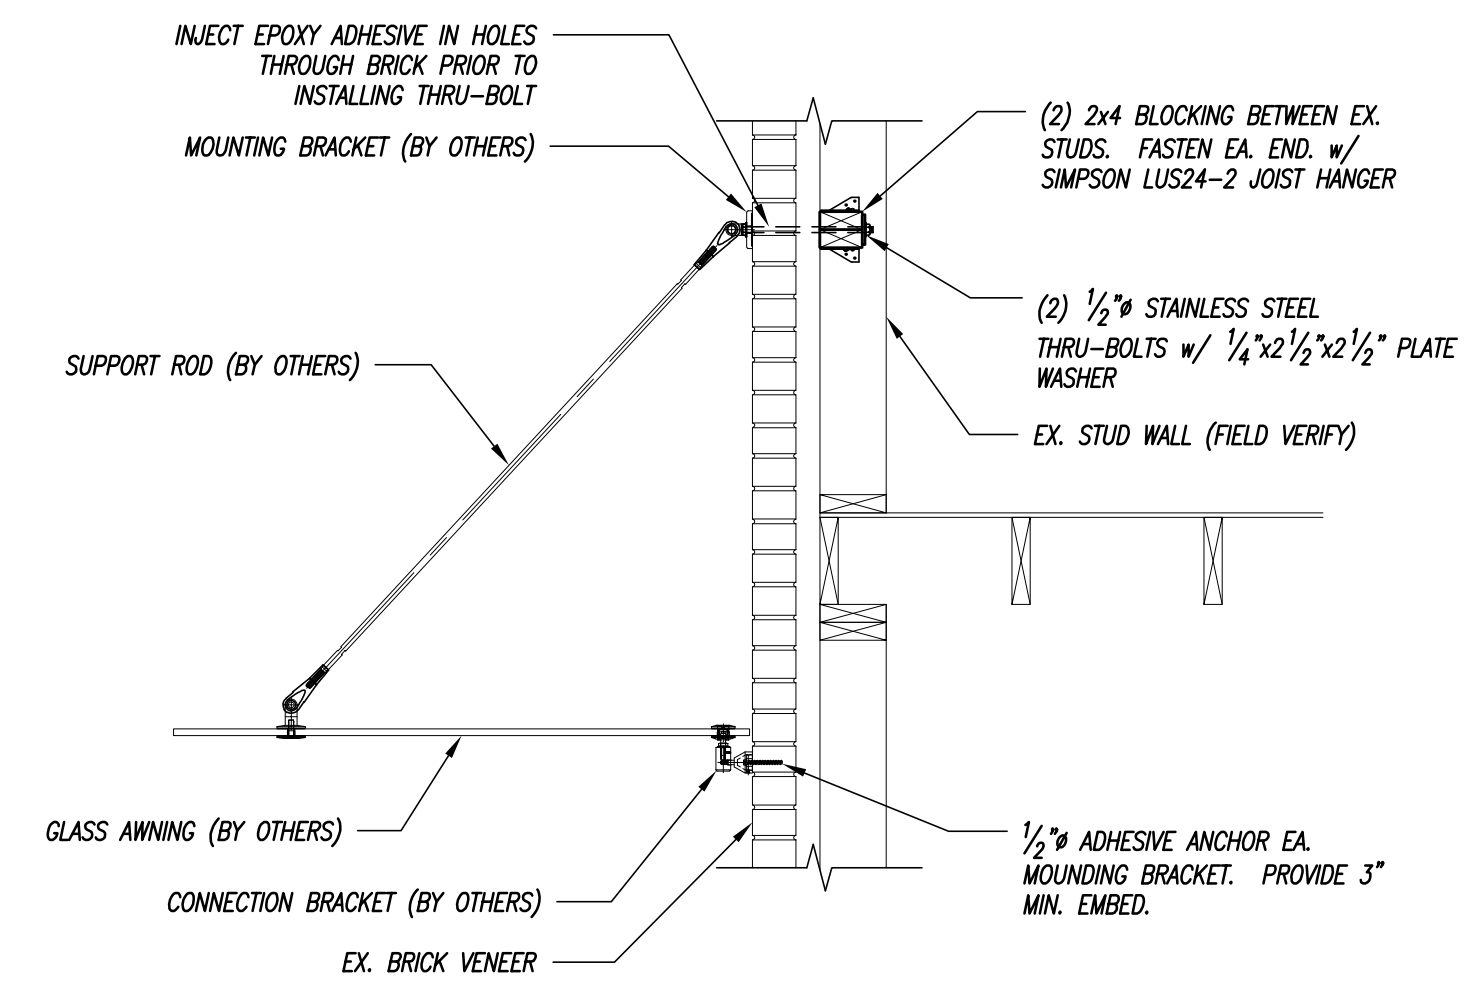


3 SECTION
3/4" = 1'-0"

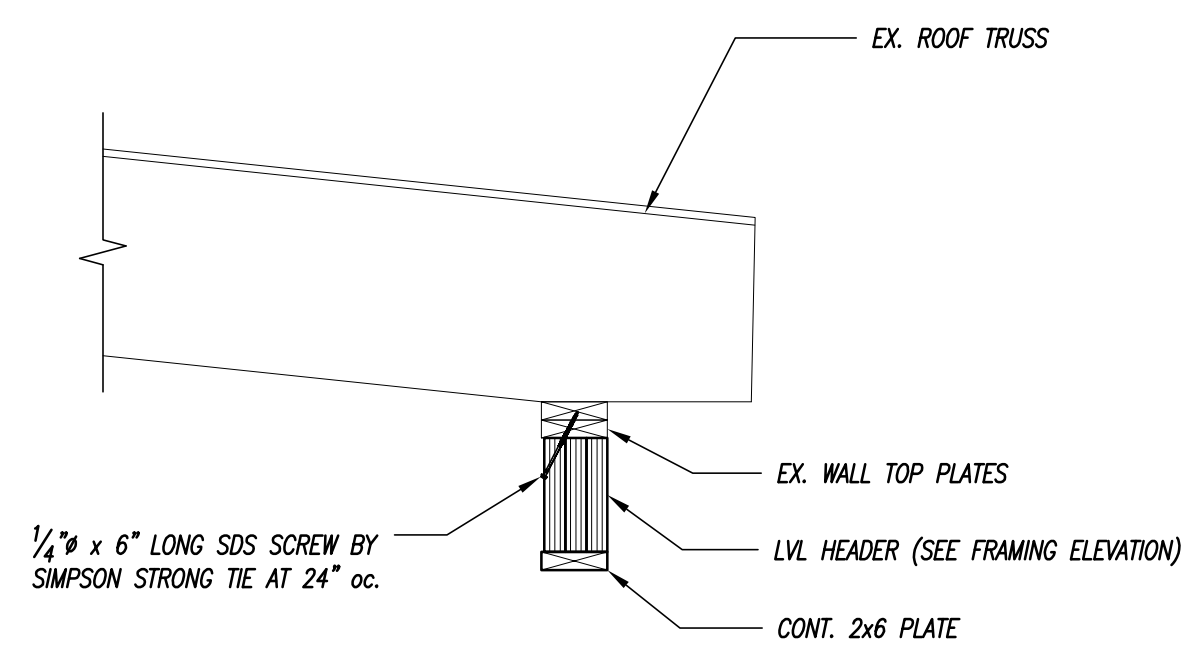

4 SECTION
3/4" = 1'-0"

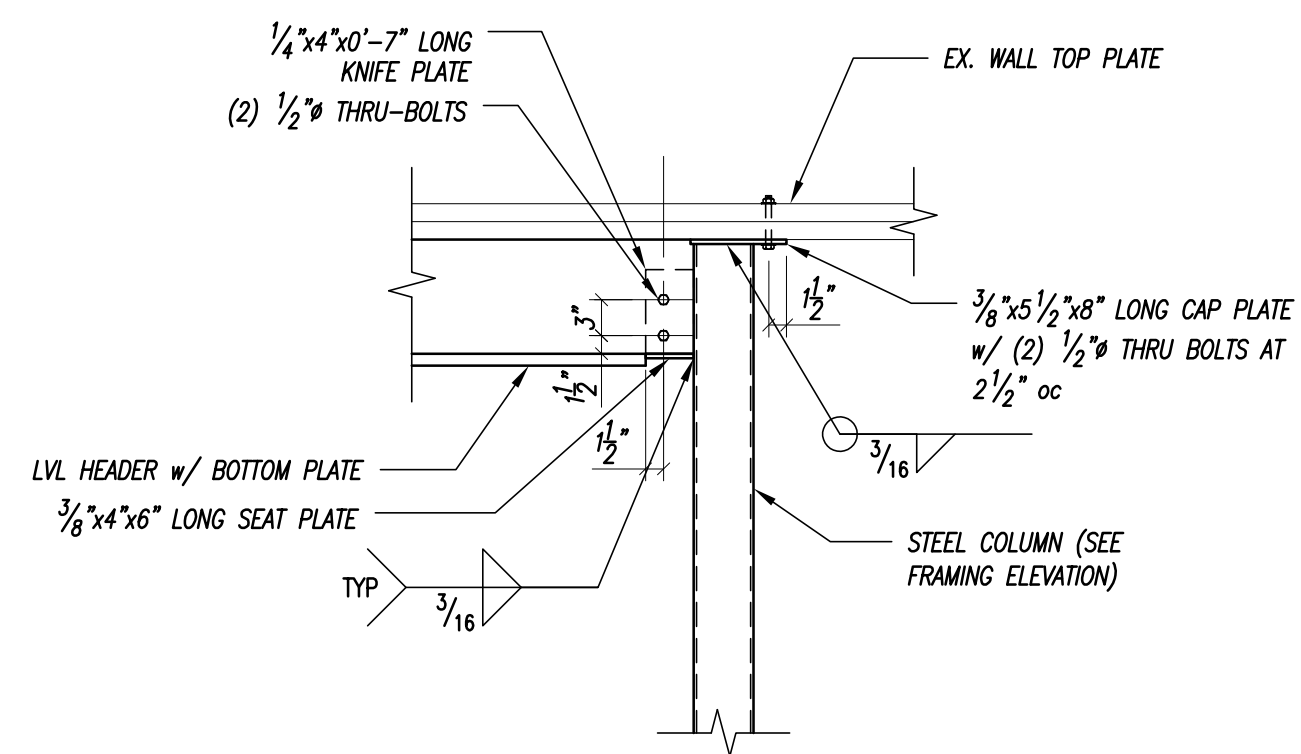


5 DETAIL
3/4" = 1'-0"

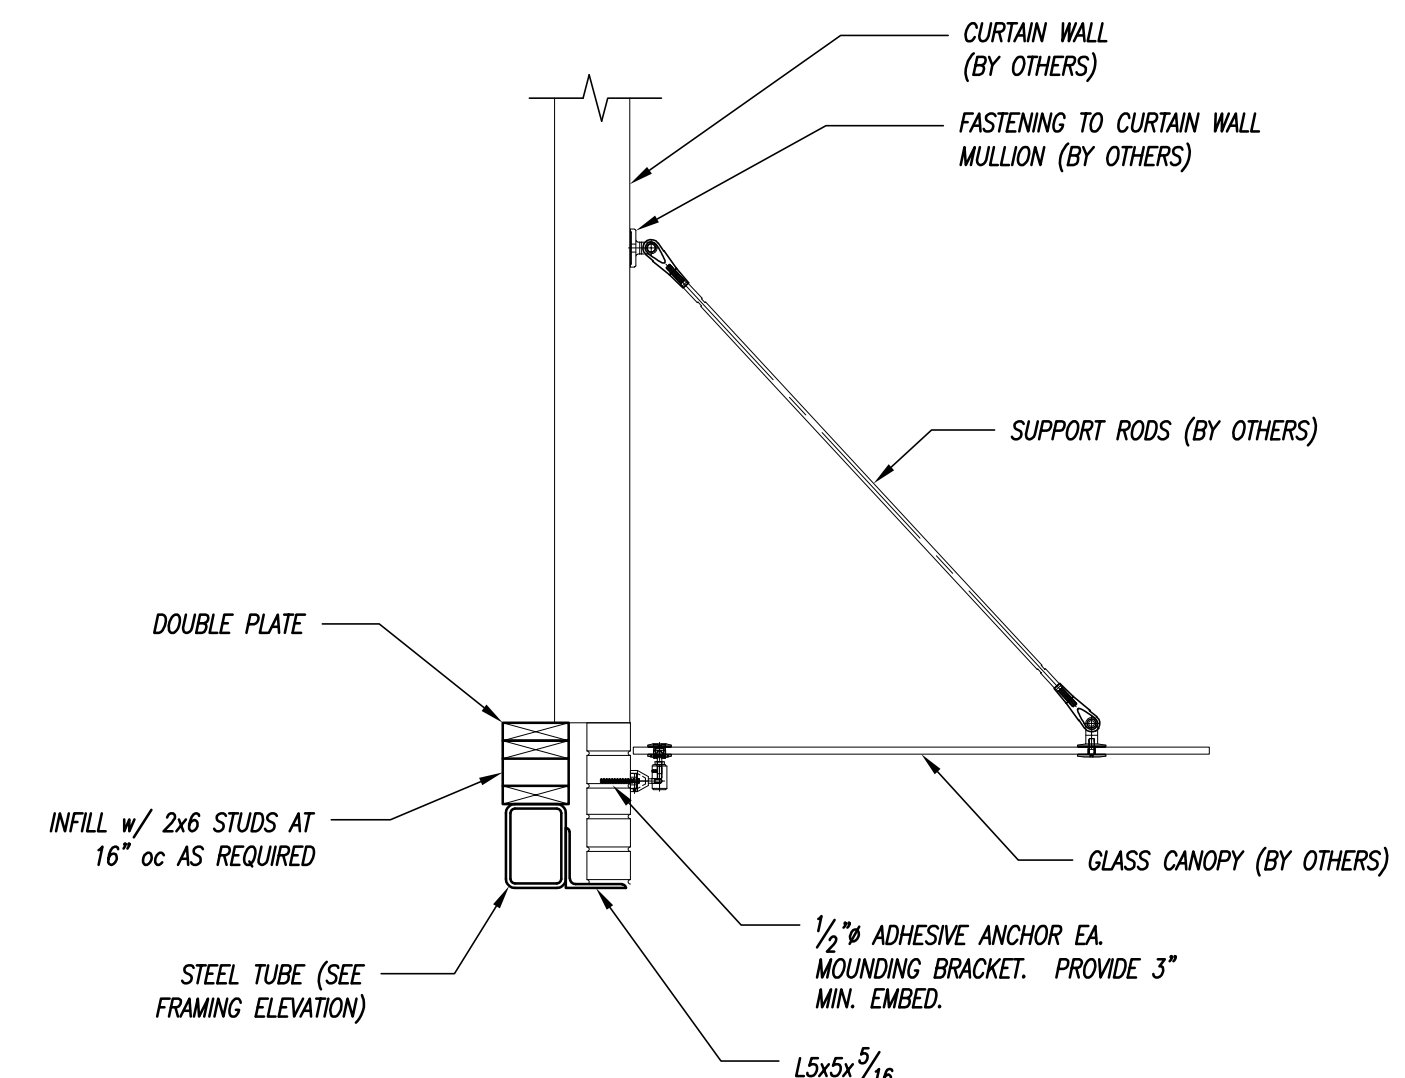


NOTE: FIELD VERIFY EX. WALL CONSTRUCTION. DETAIL MAY NEED TO BE ADJUSTED BASED ON SIZE OF EXISTING AIR SPACE.

6 SECTION
3/4" = 1'-0"

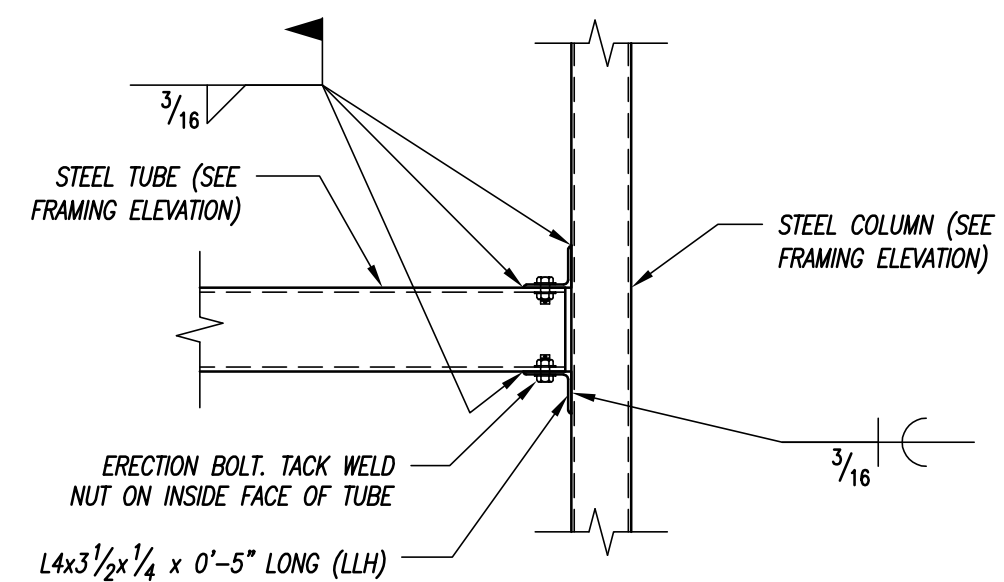

7 DETAIL
3/4" = 1'-0"

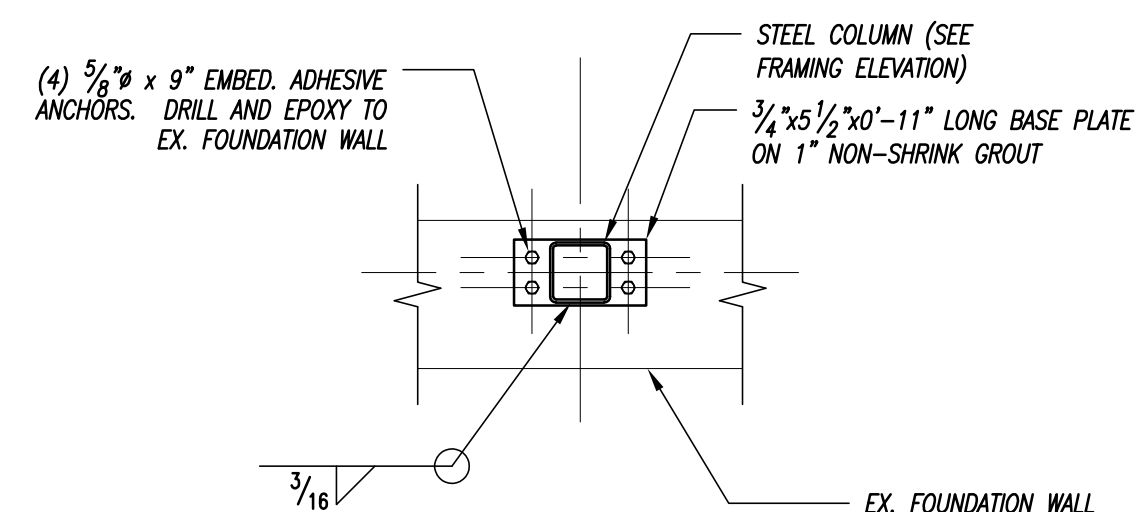

8 SECTION
3/4" = 1'-0"

Prepared For:
1006 Congress, LLC

23 Tremont Way
Winthrop, ME 04092
(207) 932-9888
www.1006congress.com



Consultant:

ARCHETYPE
Architects
48 Union Wharf Portland, Maine 04101
(207) 775-6022 ARCHETYPE@ARCHETYPEPA.COM

Architect:

1008 Congress Street
Portland, ME

Project:

Revisions:

Date: DEC. 29, 2017
Scale: AS NOTED

SECTIONS AND
DETAILS

S2.01