
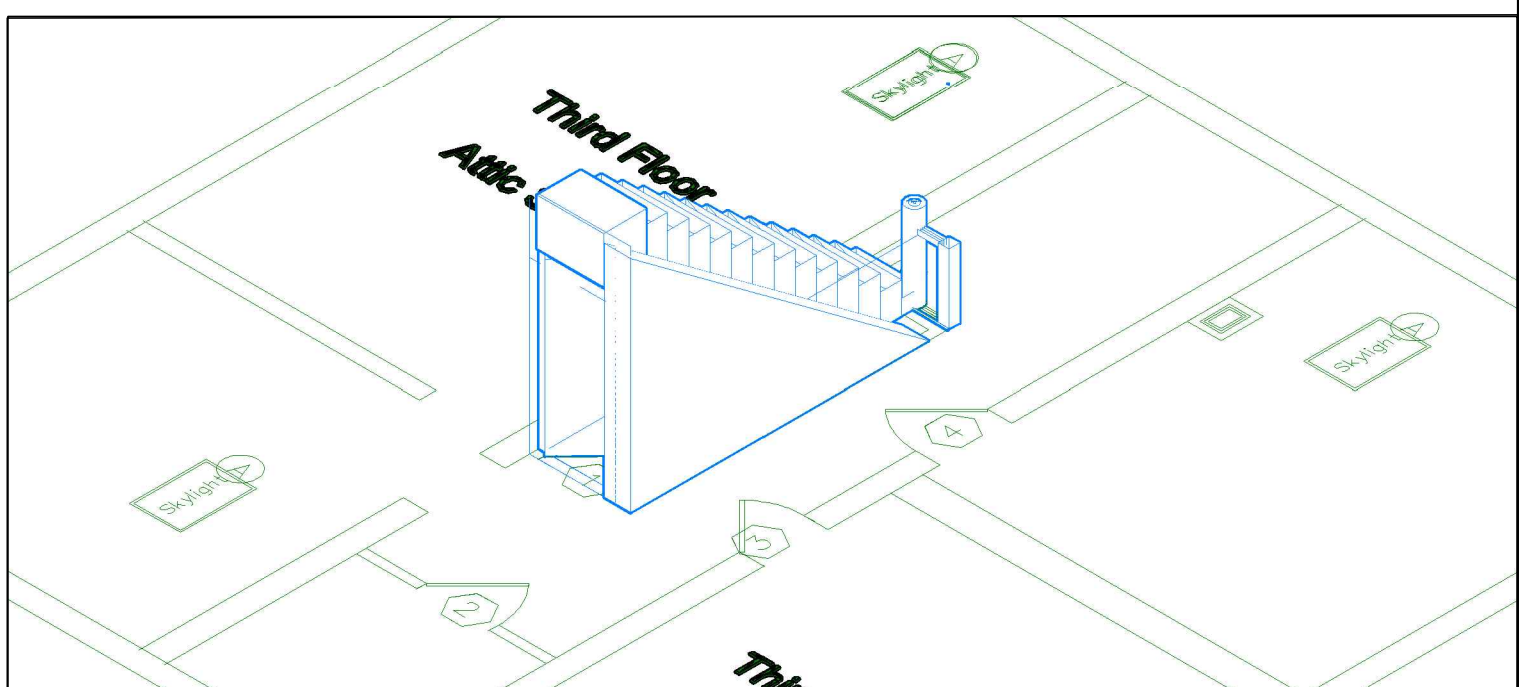
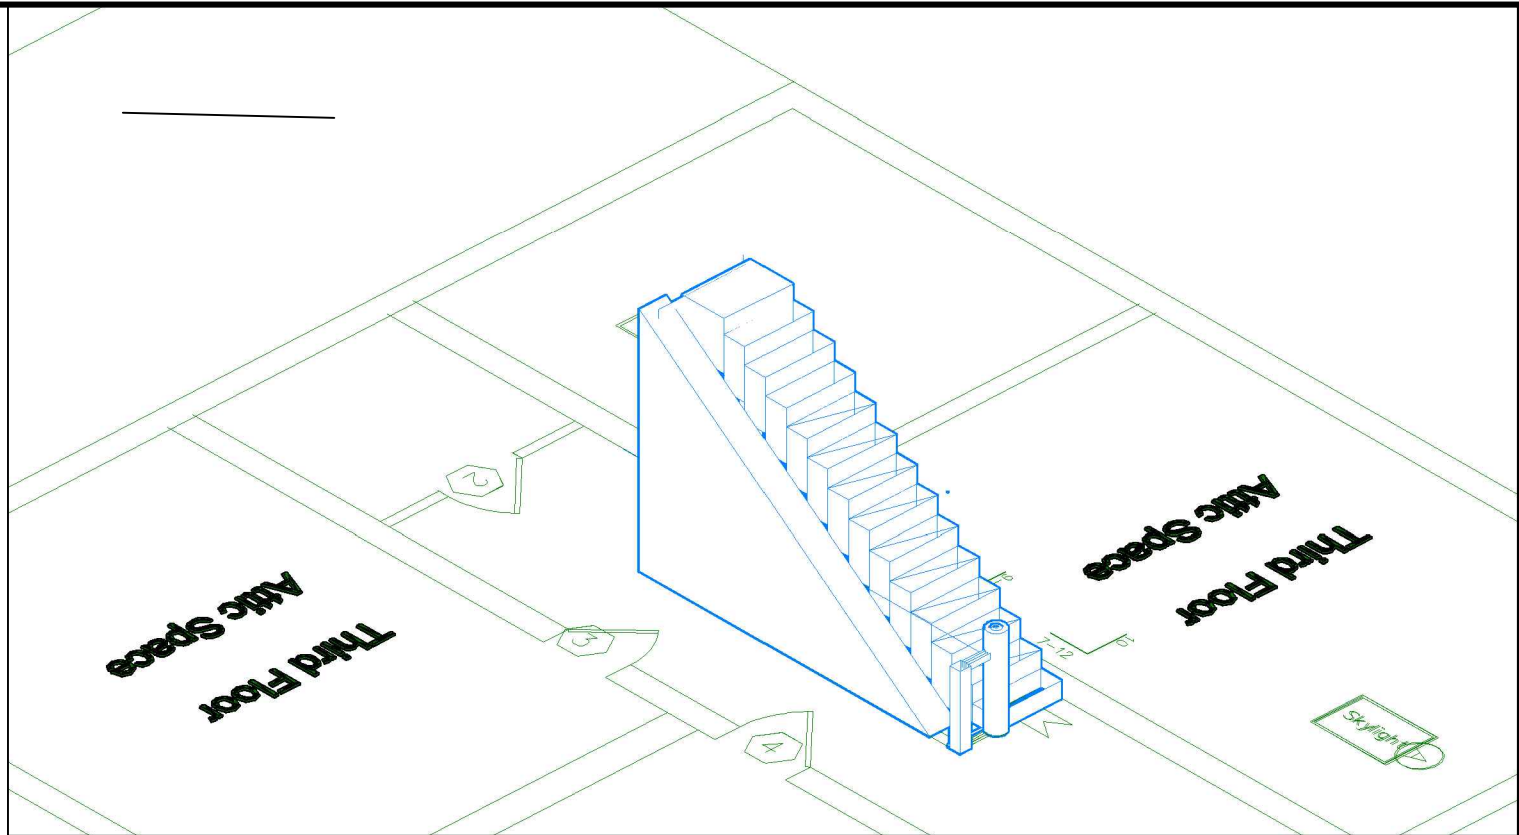


PRODUCED BY AN AUTODESK EDUCATIONAL PRODUCT

PRODUCED BY AN AUTODESK EDUCATIONAL PRODUCT

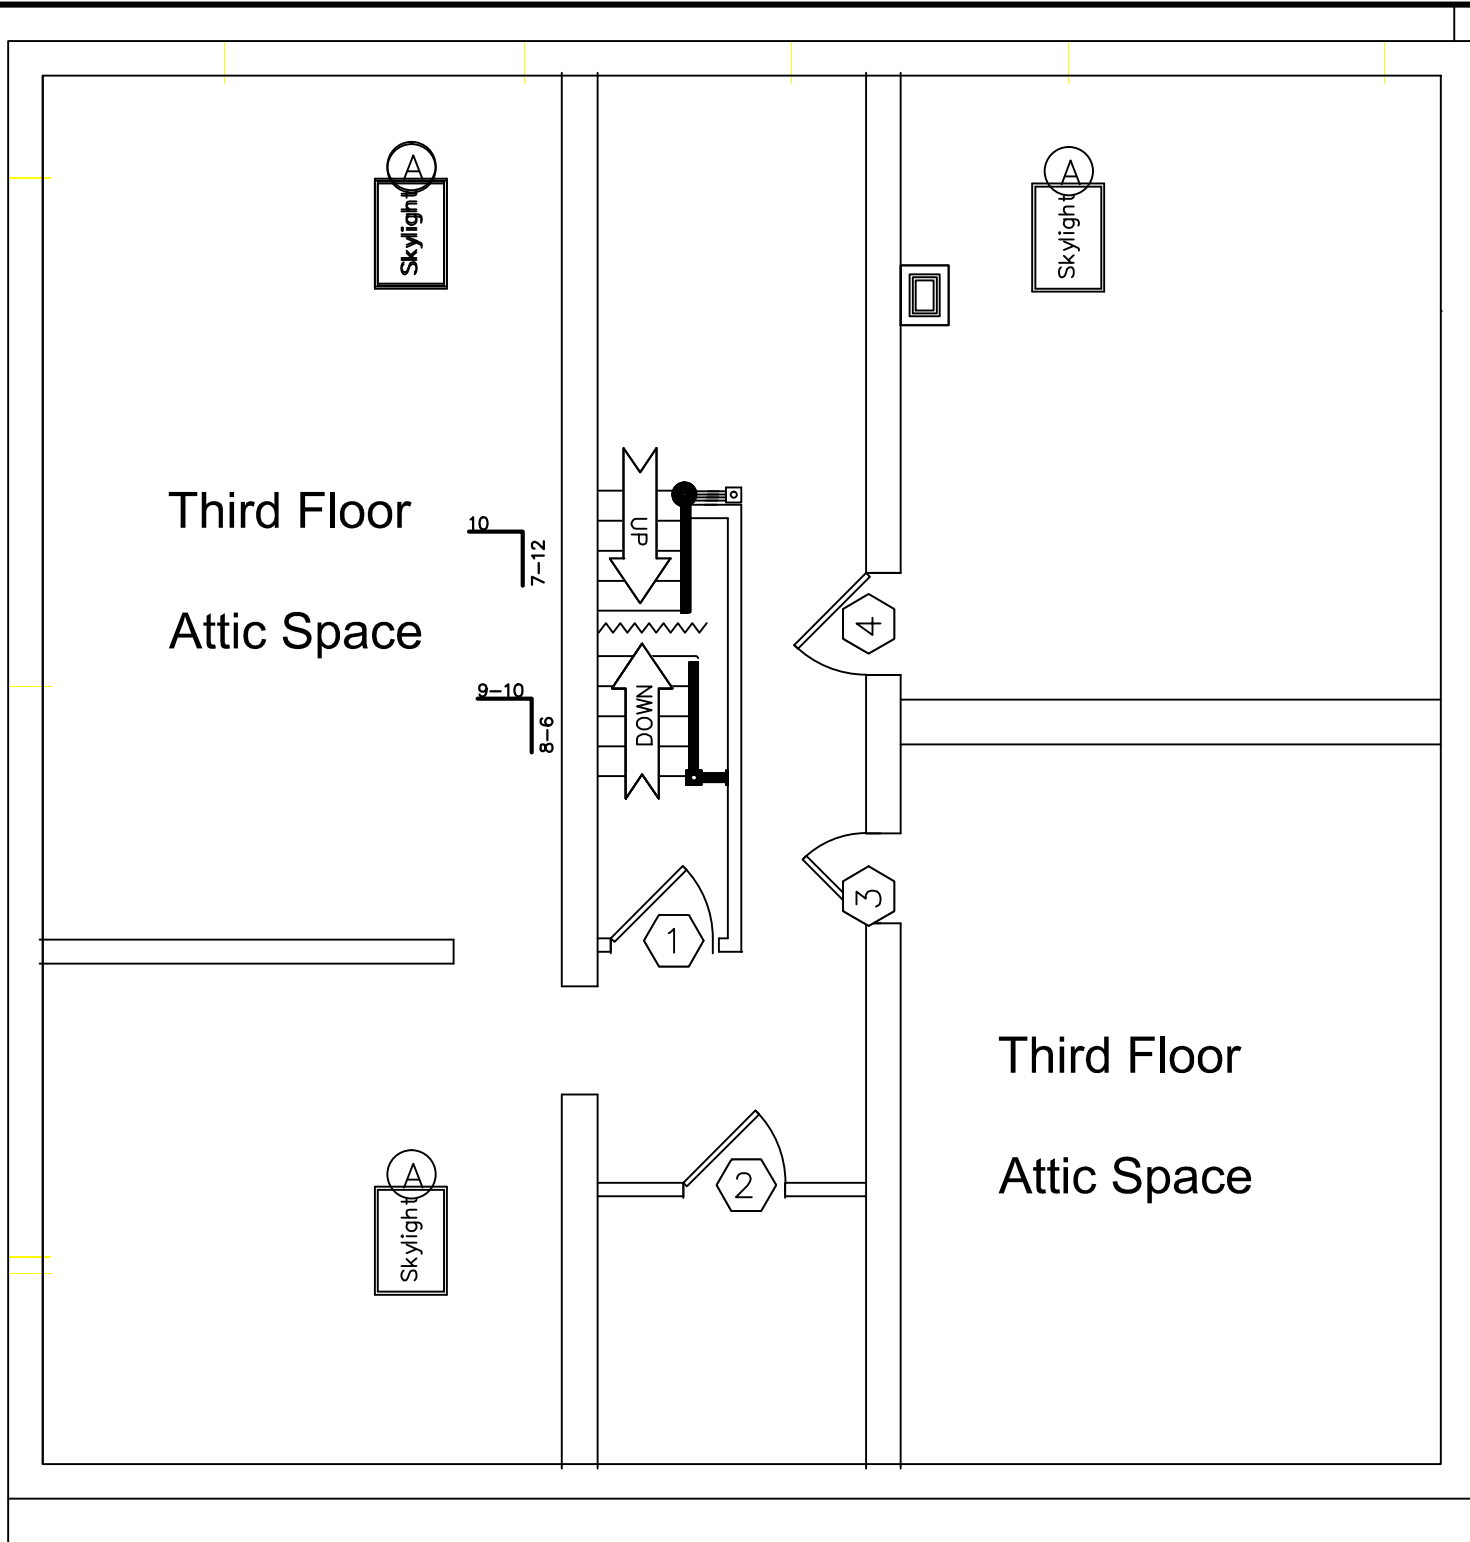

PROJECT: Deliverance Center	TITLE: Perspective of Fourth Floor Fire Wall Under Stair	REVISIONS: 1 2 3
LOCATION: 1008 Congress St. Portland, Maine	DATE: 10/10/11	
Stephen Reynolds	SCALE: 3/16" = 1'-0"	

SHEET:
7