

ME 1-800-872-0821


NH 1-800-225-3580



CONSTRUCTION SPECIALTIES
Since 1916

1/8" = 1'

Outback / field Side

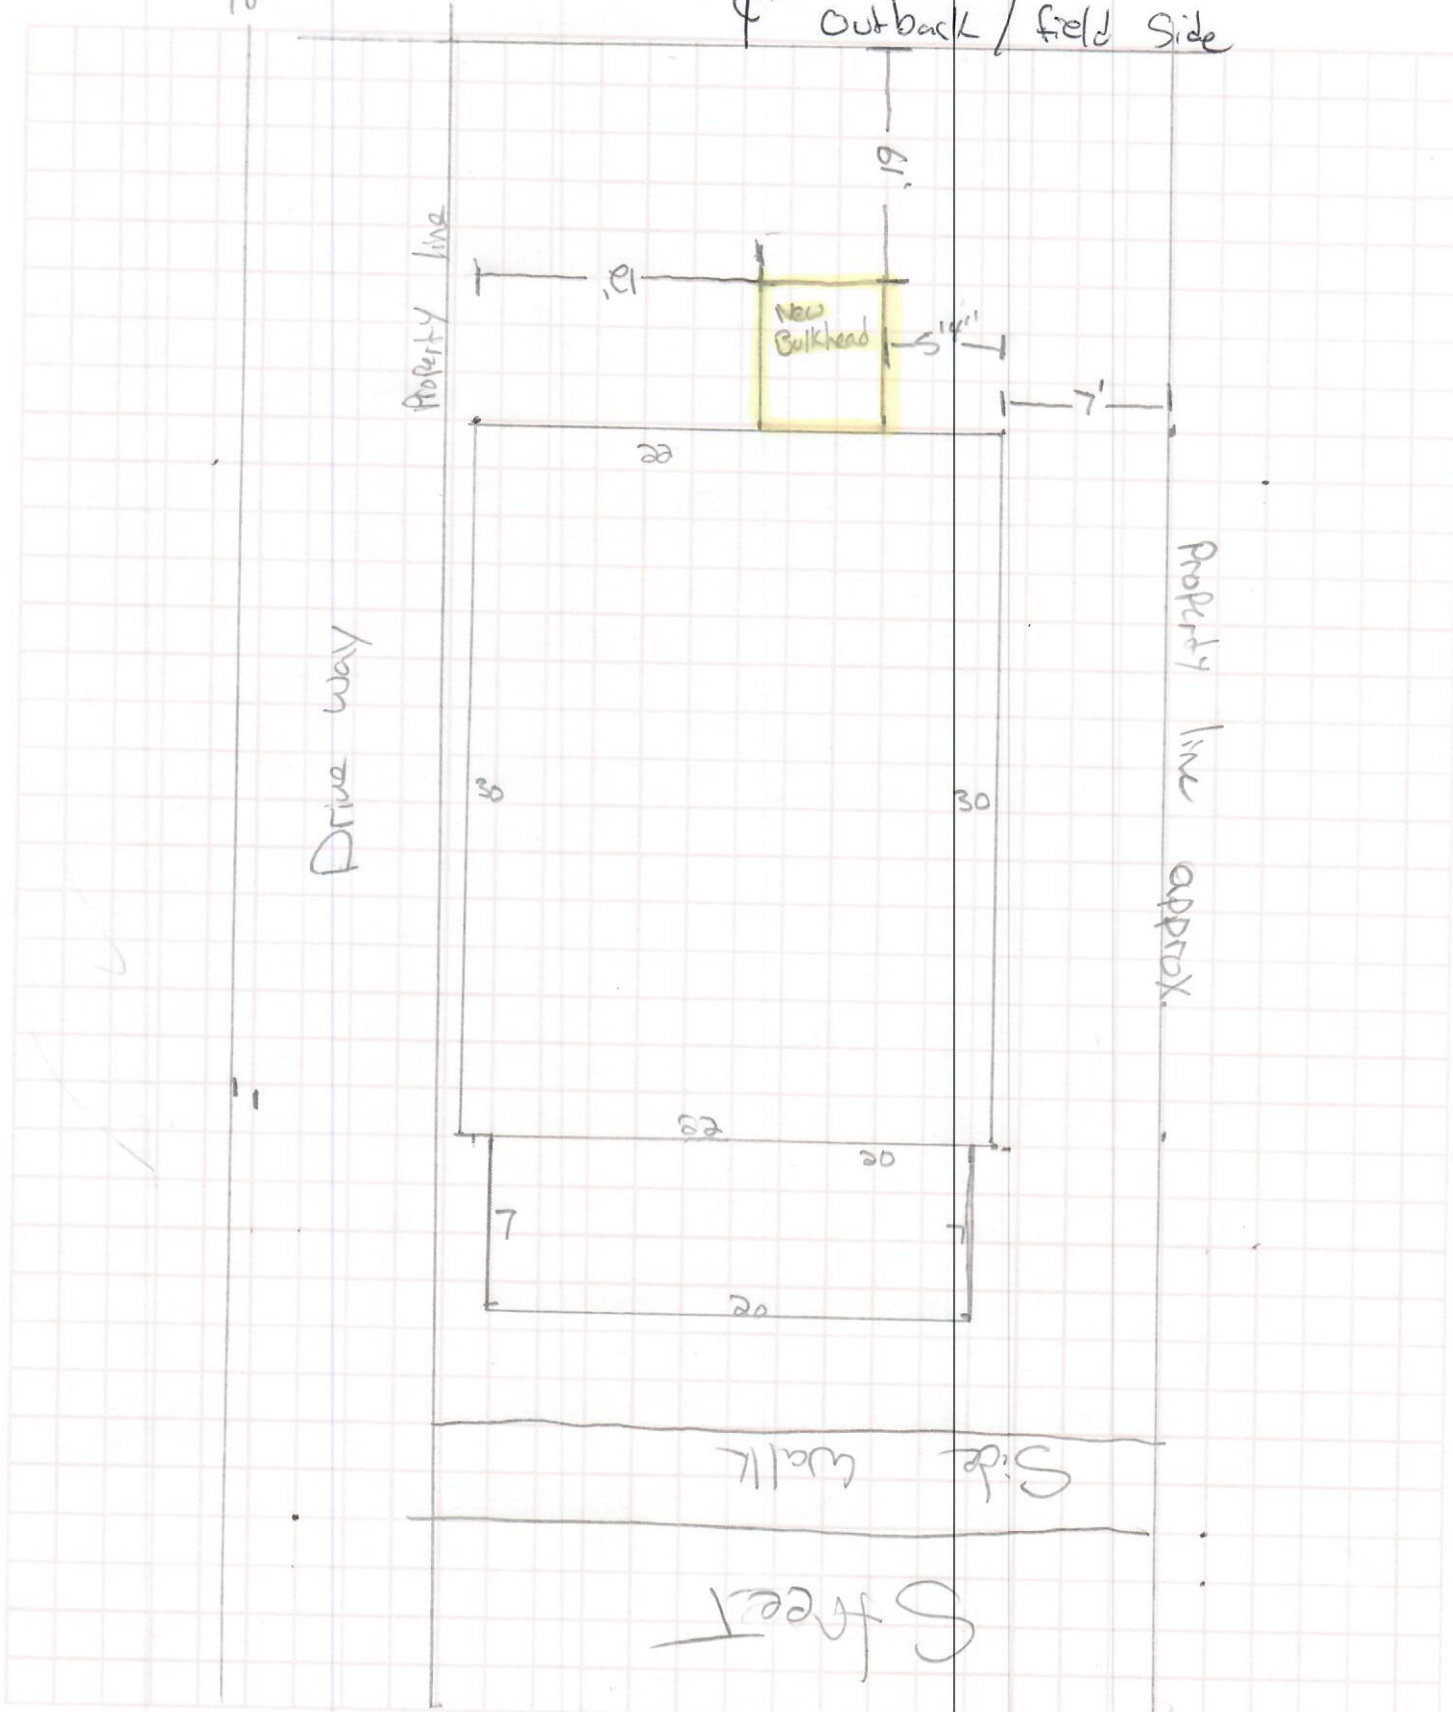

Street Side