


Footing layout

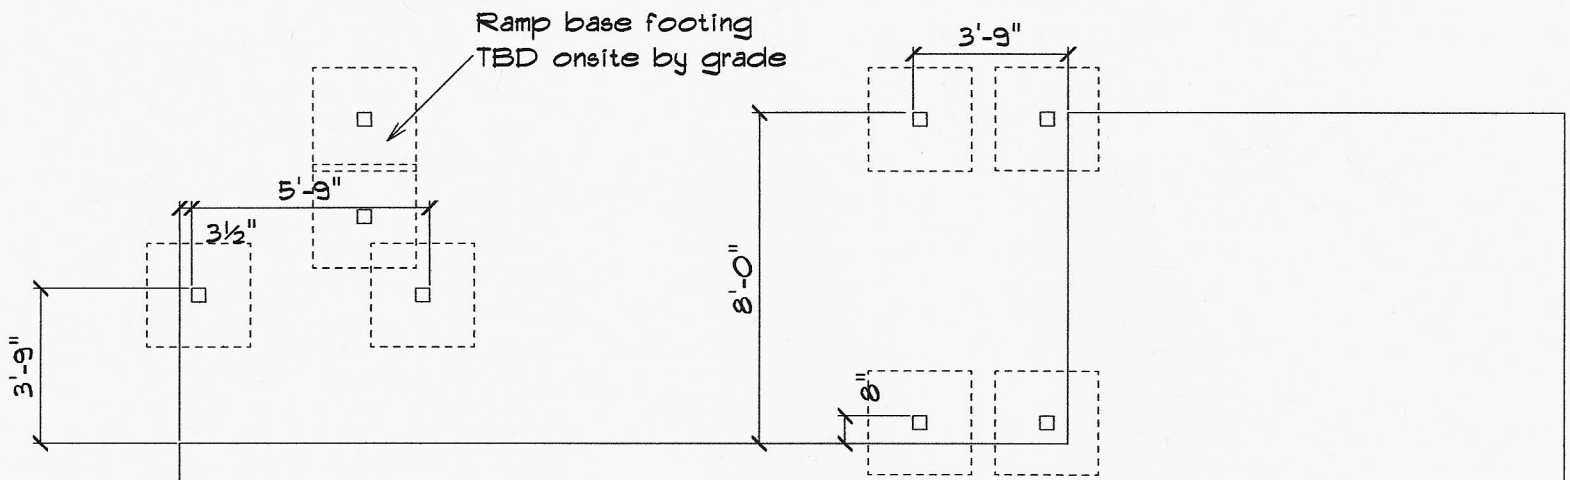

Existing Structure