


A2

# BEDROOM WINDOW ELEVATION

REFERENCED FROM:

SCALE: 1/2" = 1'-0"

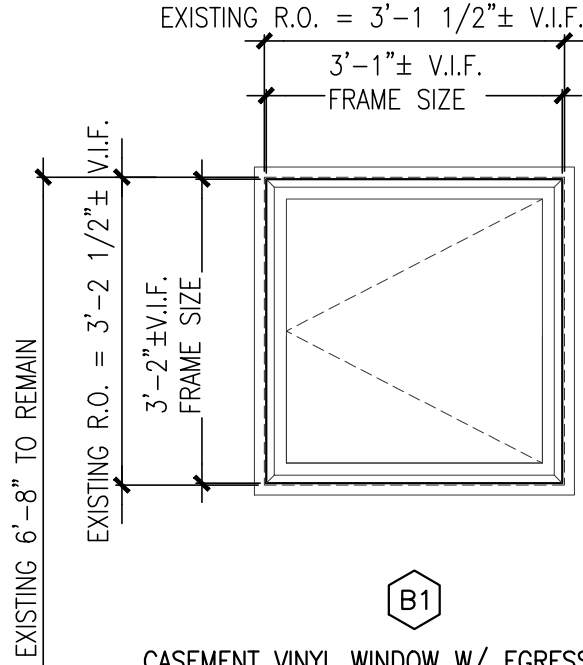

CASEMENT VINYL WINDOW W/ EGRESS HINGES

CHANGE BEDROOM WINDOW TAGGED B SINGLE-HUNG TO WINDOW TAGGED B1 CASEMENT WINDOW

CWS ARCHITECTS  
ARCHITECTURE | INTERIOR DESIGN

264 US Route One, Suite 100-2A  
Scarborough, ME 04074

OFFICE: 207 774 4441 CWSARCH.COM

M:\Projects\16019 - 548 St John Street\1-Drawings\1B window elevations series

PROJECT TITLE  
548 SAINT JOHN STREET  
APARTMENT

548 SAINT JOHN STREET  
PORTLAND, MAINE 04101

DRAWING TITLE  
CHANGE BEDROOM WINDOW  
FROM SINGLE-HUNG  
TO CASEMENT W/ EGRESS HINGES

PROJ. No.: 16.019

DRAWING

SKA-01

SCALE: 1/2" = 1'-0"

DATE: 4/21/2017