

P-2 P-3 — ∠ T-1 
✓ 1' - 4" SLIDE OPEN PANTRY UNIT LIVING ROOM OPEN/ FOR/ FRIDGE 36"X72" CORNER STORAGE CABINET 1' - 9" 2" 1' - 3" 2' - 0" 3' - 0" 1 LR & Kitchen South
1/2" = 1'-0" LINEAR DIFFUSER (SUPPLY AIR) TILE T-1 5' - 6 1/2"

2' - 6"

3' - 9"

PROJECT SCOPE:

3 Floor 1 Existing
1/4" = 1'-0"

INTERIOR RENOVATION OF KITCHEN, LIVING ROOM, BATHROOM AND THE ADDITION OF 1/2 BATH, INSIDE EXISTING BLDG

NO CHANGE TO EXISTING BUILDING FOORPRINT. NO CHANGE TO STREET-SIDE ELEVATION.


KITCHEN: NEW CABINETS, COUNTERTOPS, SINK, RANGE, (3) NEW WINDOWS, NEW LIGHTING, ELECTRIC


L/R: PARTIAL DEMO OF INTERIOR WALL TO OPEN UP BETWEEN KITCHEN AND LIVING ROOM. STRUCUTURAL ENGINEER SIZED LVL HEADERS (SEE DWGS), NEW MILLWORK, REFINISHED WOOD FLOORS, PAINT

UPSTAIRS BATH: NEW TUB/SHOWER, VANITY, TOILET, TILE FLOOR, FILE SHOWER WALLS, RADIANT FLOOR HEAT, EXHAUST


NEW 1/2 BATH: TOILET, VANITY, TILE FLOOR, EXHAUST FAN, LIGHTING, ELECTRIC.


NEW 1/2 BATH. TOILET, VANITY, TILE
NEW ELECTRIC HEAT PUMP SYSTEM.

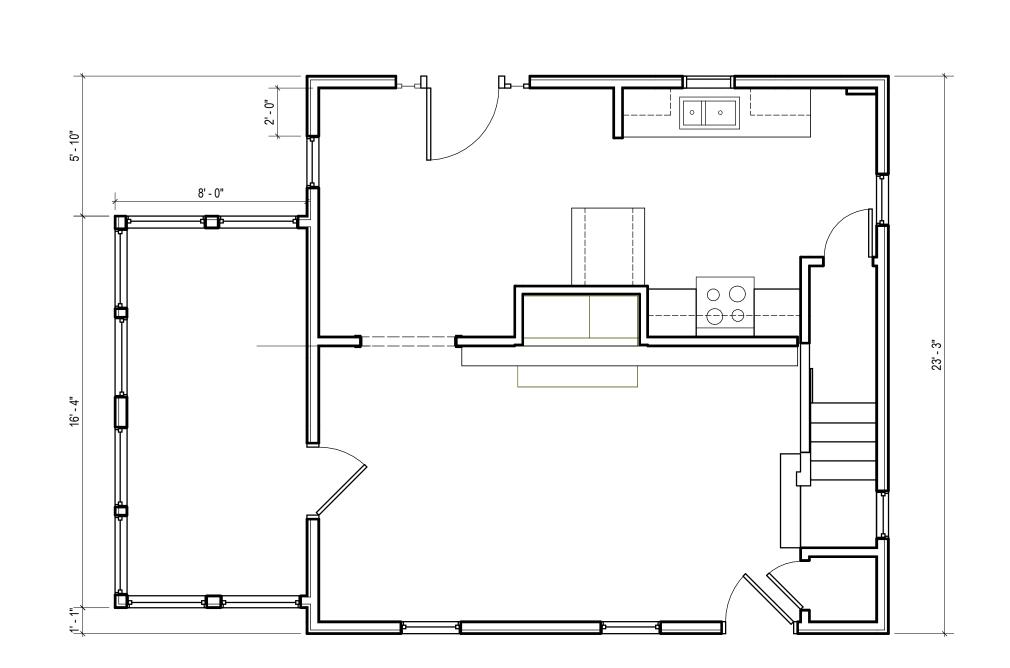

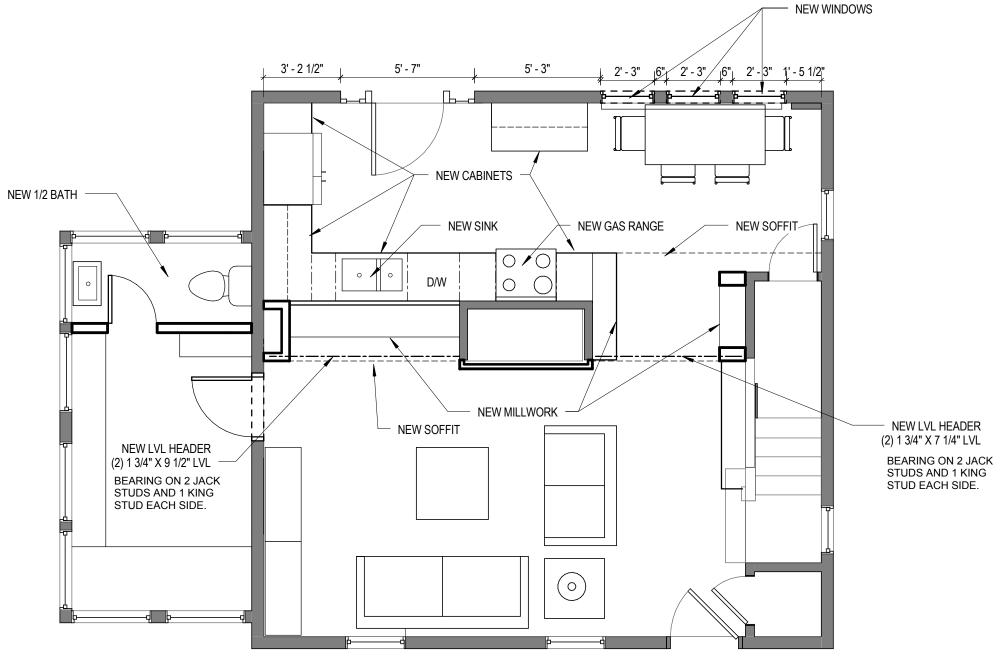



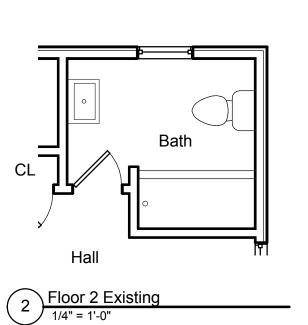

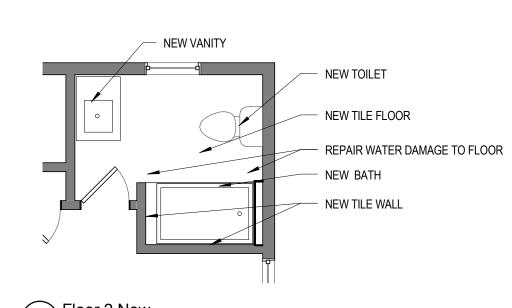

THIS DRAWING IS THE PROPERTY OF CANAL 5 STUDIO
AND IS NOT TO BE COPIED OR REPRODUCED IN PART
OR WHOLE. 2014 © CANAL 5 STUDIO

CANAL

Architecture / Planning / Interior Design

207 553 2115 One Canal Plaza, Suite 888 Portland, Maine 04101

canal5studio.com

HART FAMILY

REMODEL

0000

Project Title

C5S Project No.

Mark Date Description

Project Status

FOR PERMIT

01-23-2015

Drawing Title

PLANS

Scale: 1/4" = 1'-0"

Drawing Number

1.1

1) Floor 1 New 1/4" = 1'-0"