


Linda Braley
 44 Edwards St
 Portland, Maine 04102
 lsbraley@yahoo.com
 207.321.5080

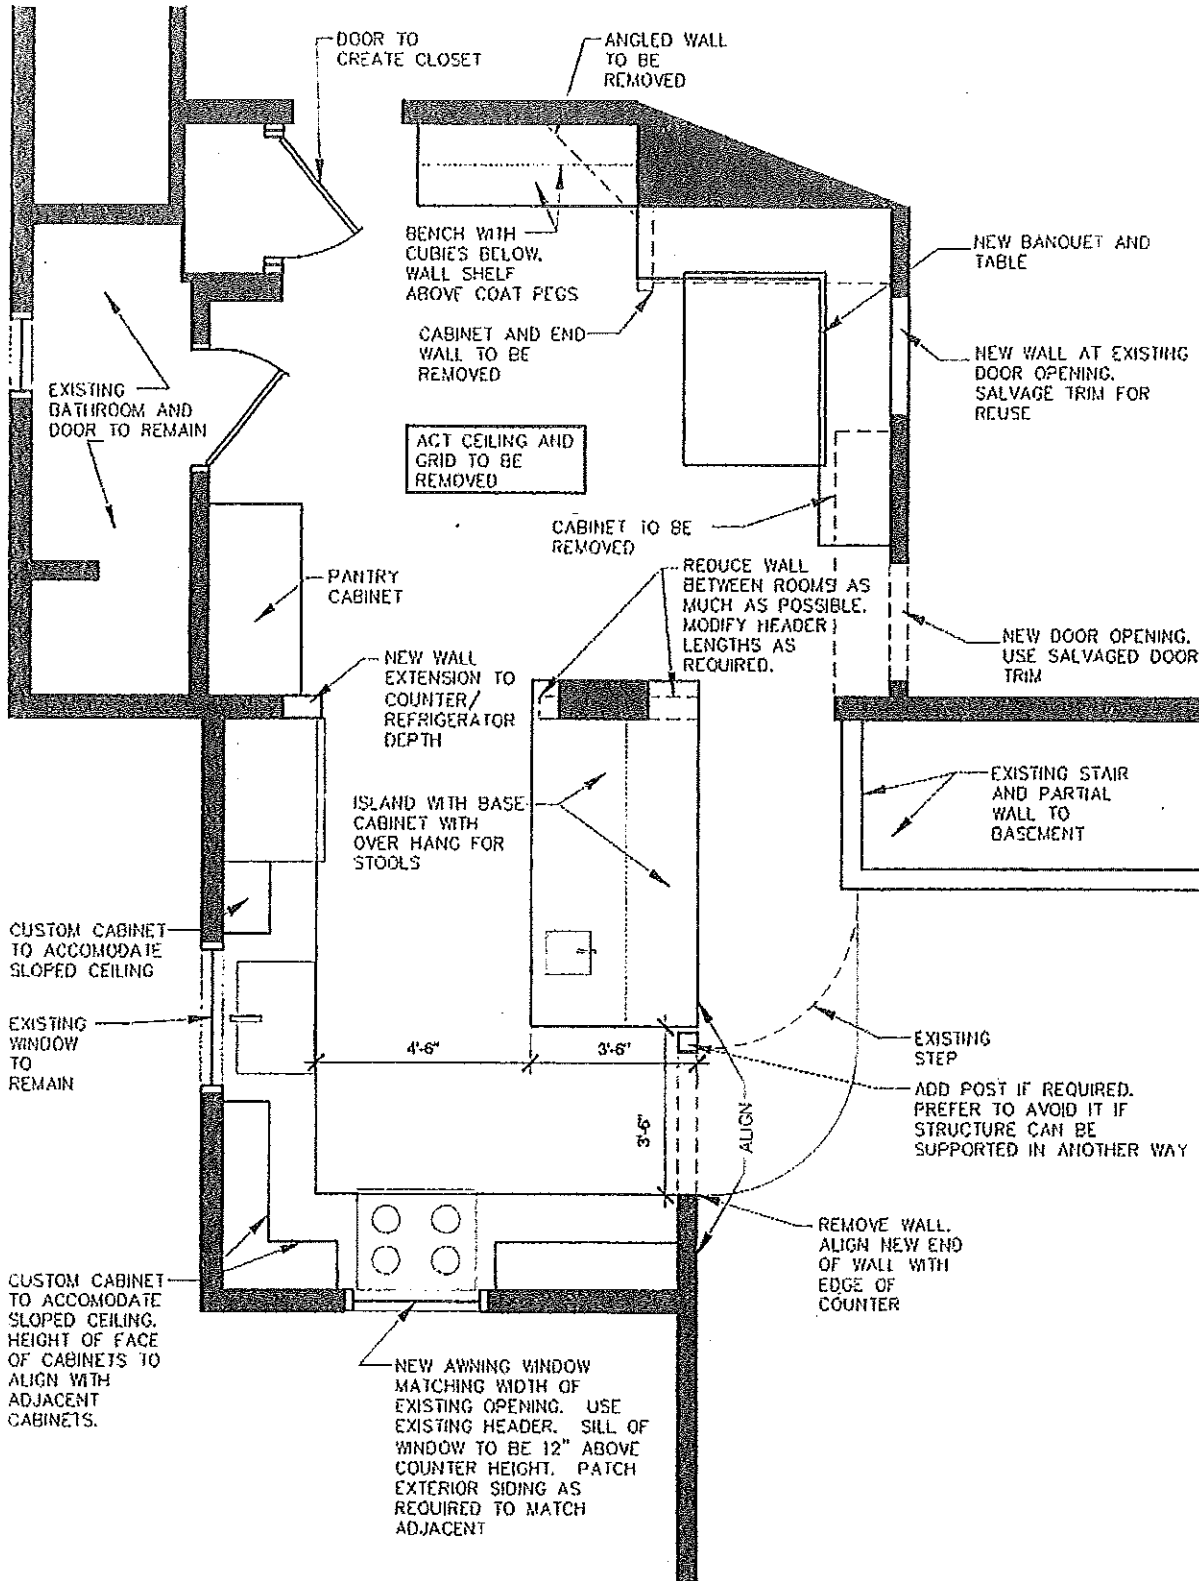

KITCHEN PLAN

PROJECT NAME:
McStay - Gomez RESIDENCE
 PORTLAND MAINE

DRAWING TITLE:

PROJECT NAME:

THIS DRAWING IS THE PROPERTY OF LINDA BRALEY AND IS NOT TO BE COPIED OR REPRODUCED IN PART OR WHOLE. 2013 © LINDA BRALEY

DATE OF ISSUE
 September 3, 2013

DESCRIPTION
 CONCEPTUAL

SCALE
 1/4" = 1'-0"

PROJECT NUMBER
 2013-0600

1 KITCHEN PLAN
 SCALE: 1/4" = 1'-0"