




Inspections Division  
Date: 06/23/14

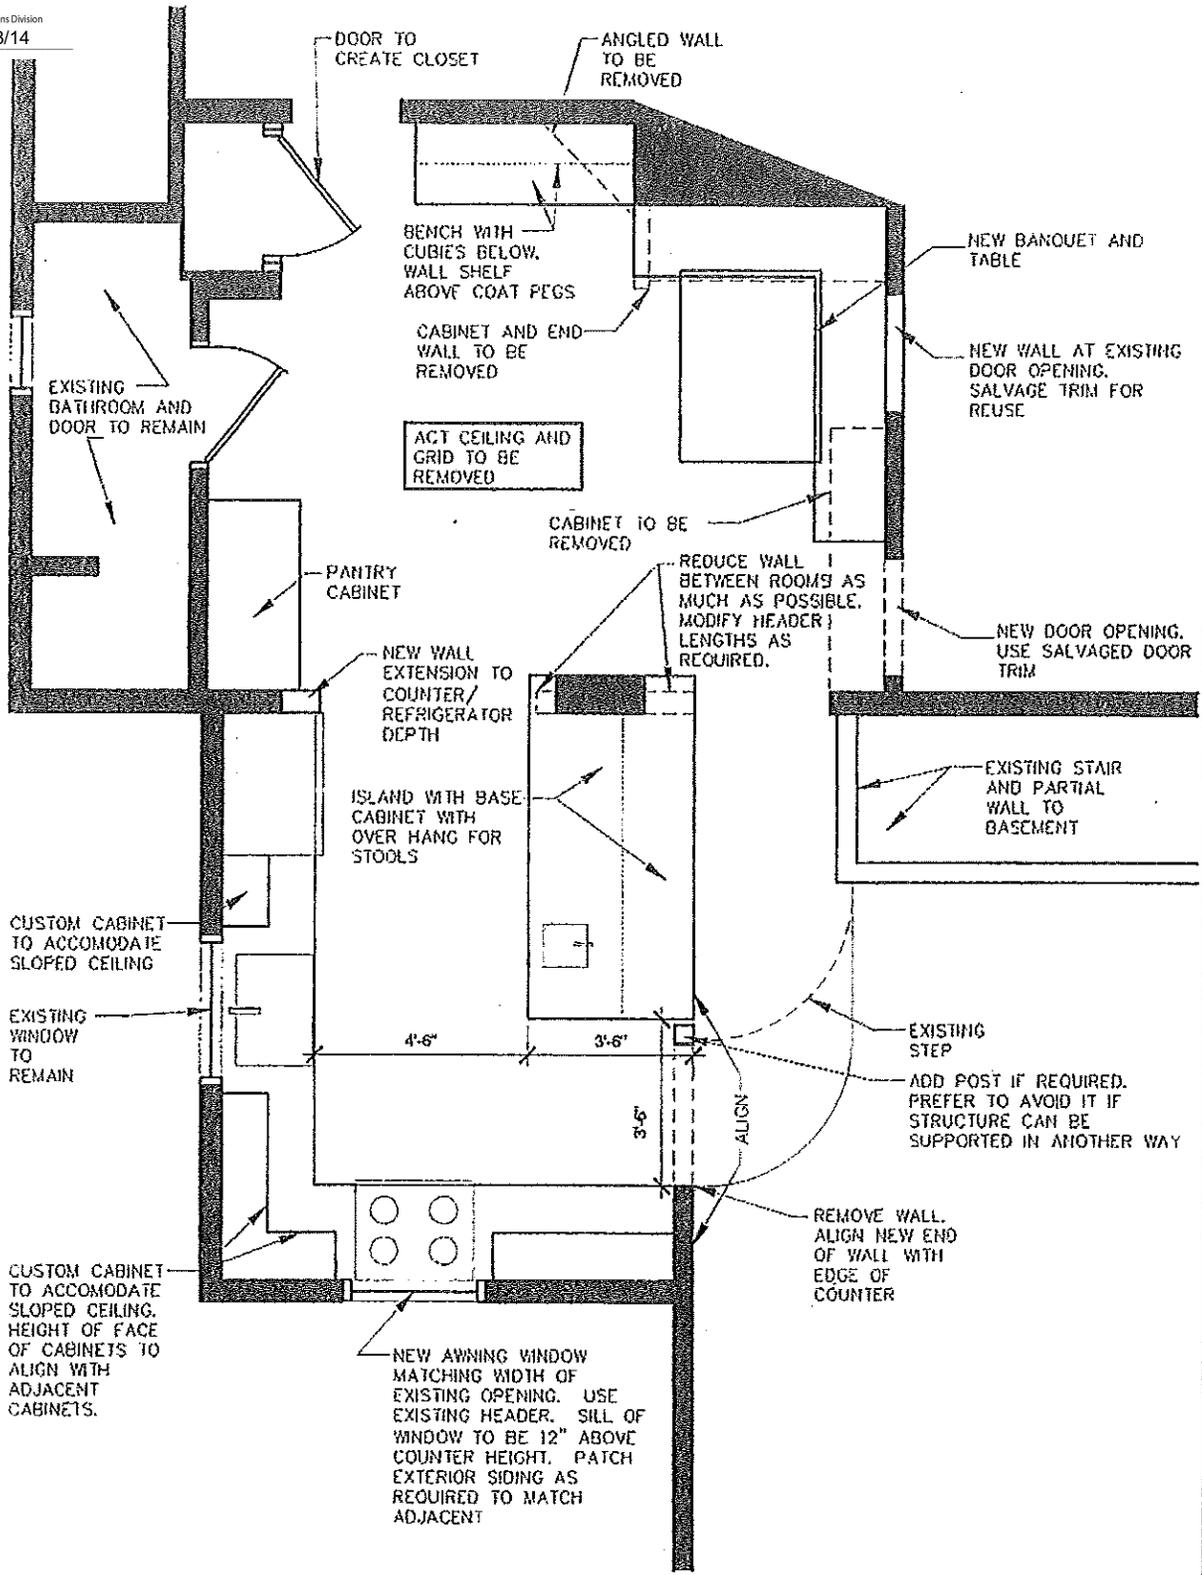

Linda Braley  
44 Edwards St  
Portland, Maine 04102  
lsbraley@yahoo.com  
207.321.5080

# KITCHEN PLAN

PROJECT NAME  
**McStay - Gomez RESIDENCE**  
PORTLAND MAINE

DRAWING TITLE

PROJECT NAME

THIS DRAWING IS THE PROPERTY OF LINDA BRALEY AND IS NOT TO BE COPIED OR REPRODUCED IN PART OR WHOLE. 2013 LINDA BRALEY

DATE OF ISSUE  
September 3, 2013

DESCRIPTION  
CONCEPTUAL

SCALE  
1/4" = 1'-0"

PROJECT NUMBER  
2013-0800

## 1 KITCHEN PLAN

SCALE: 1/4" = 1'-0"

# A-101