


53' →
←


DARTMOUTH ST.

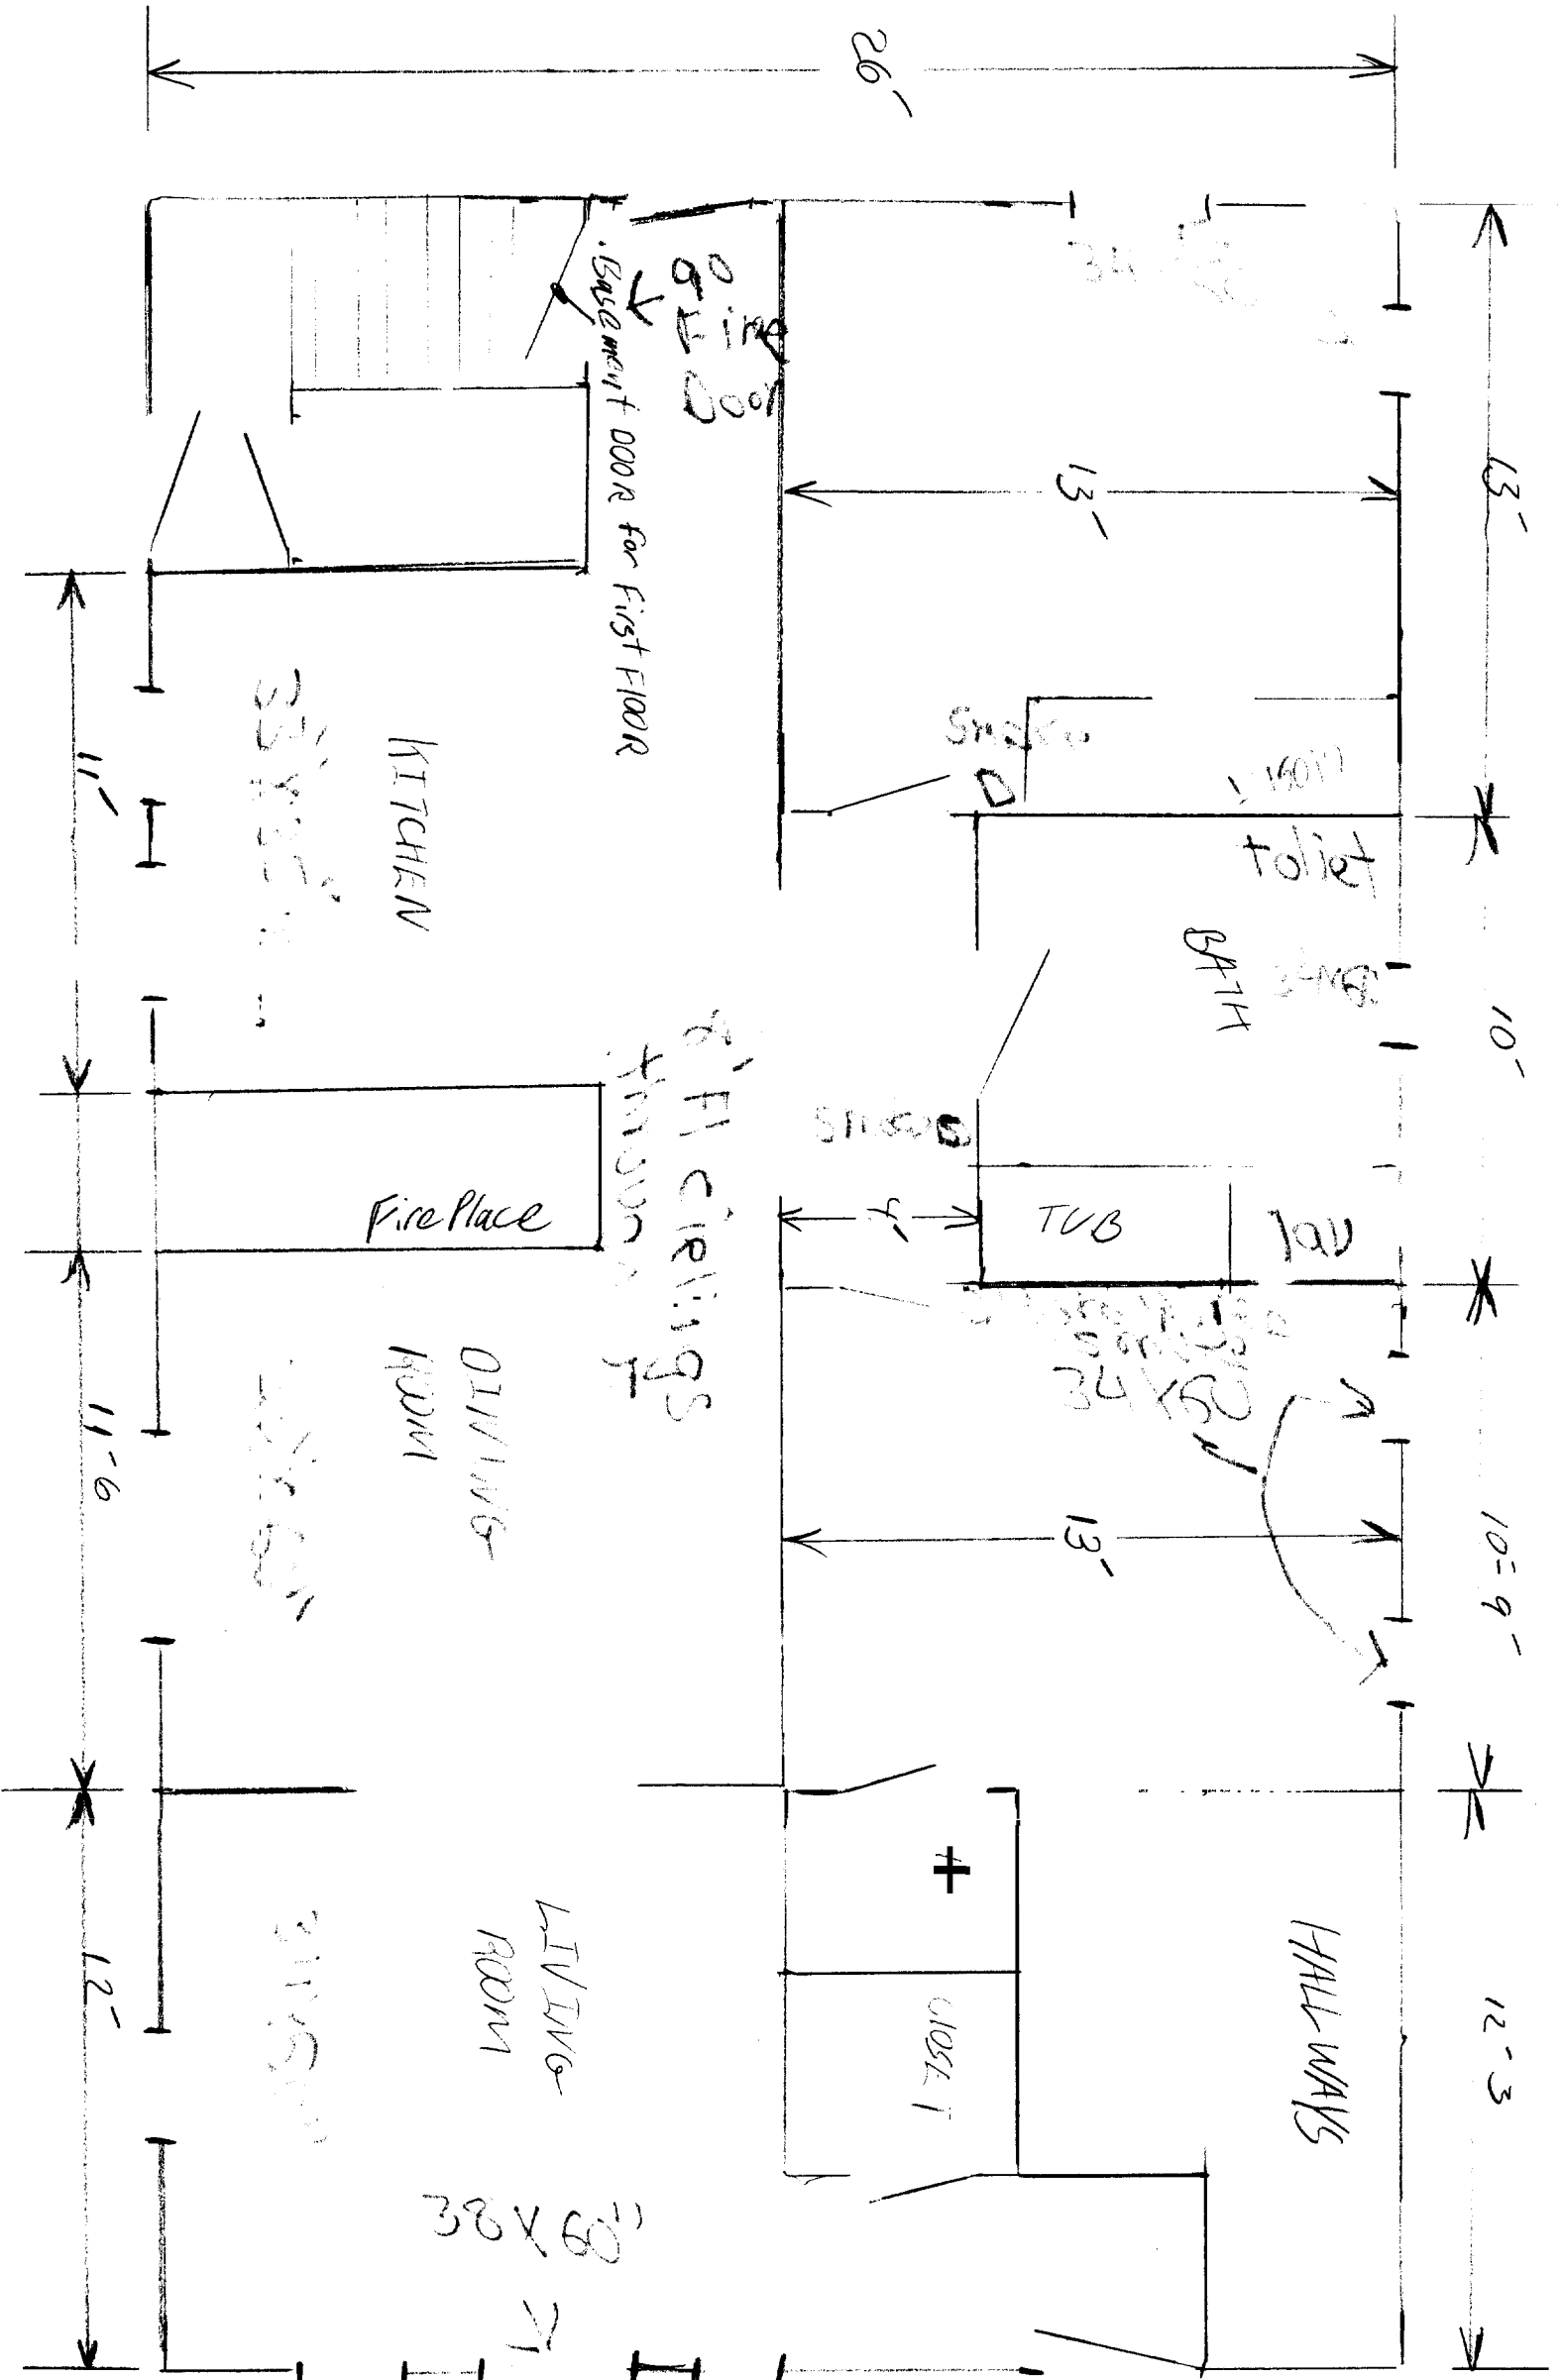

1ST FLOOR APT.
 FLOOR PLAN
 DARTMOUTH ST

DARTMOUTH STREET


LOOK FOR
 OUTSIDE DOOR
 8'4" x 3'2"

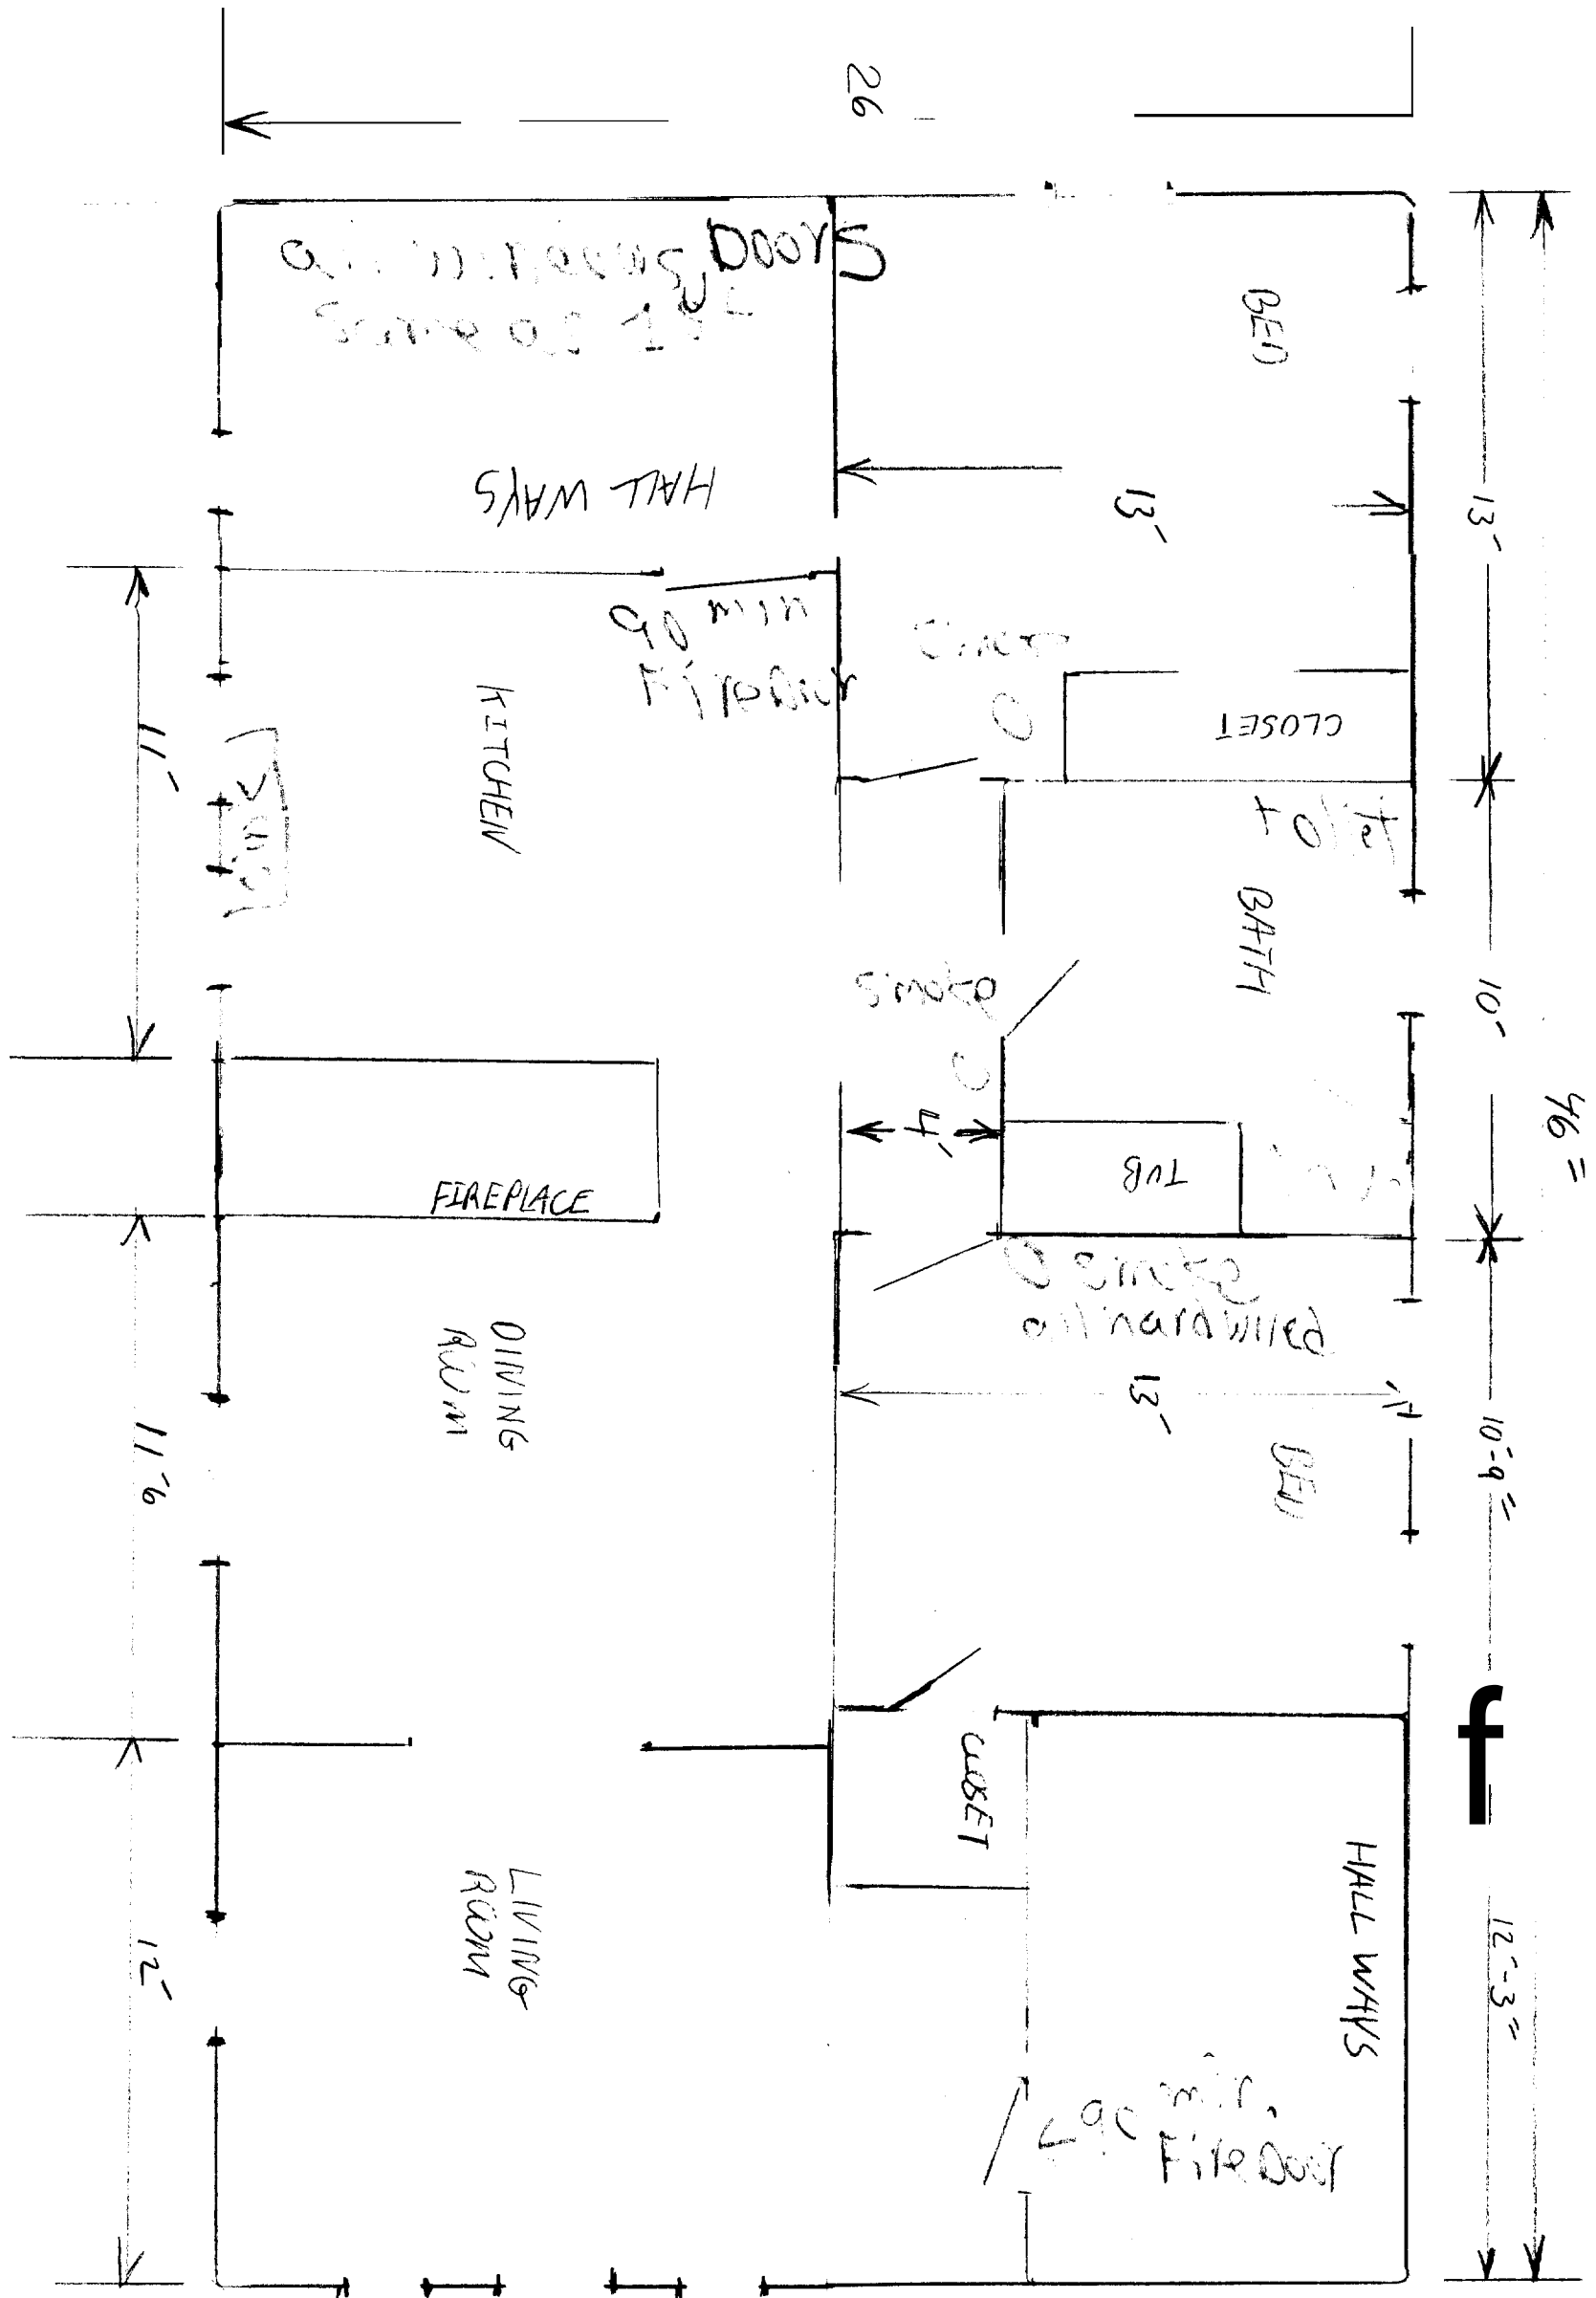


2nd FLOOR APT.
 FLOOR PLAN
 DARTMOUTH ST

DARTMOUTH STREET

3rd FLOOR APT
FLOOR PLAN
DARTMOUTH ST

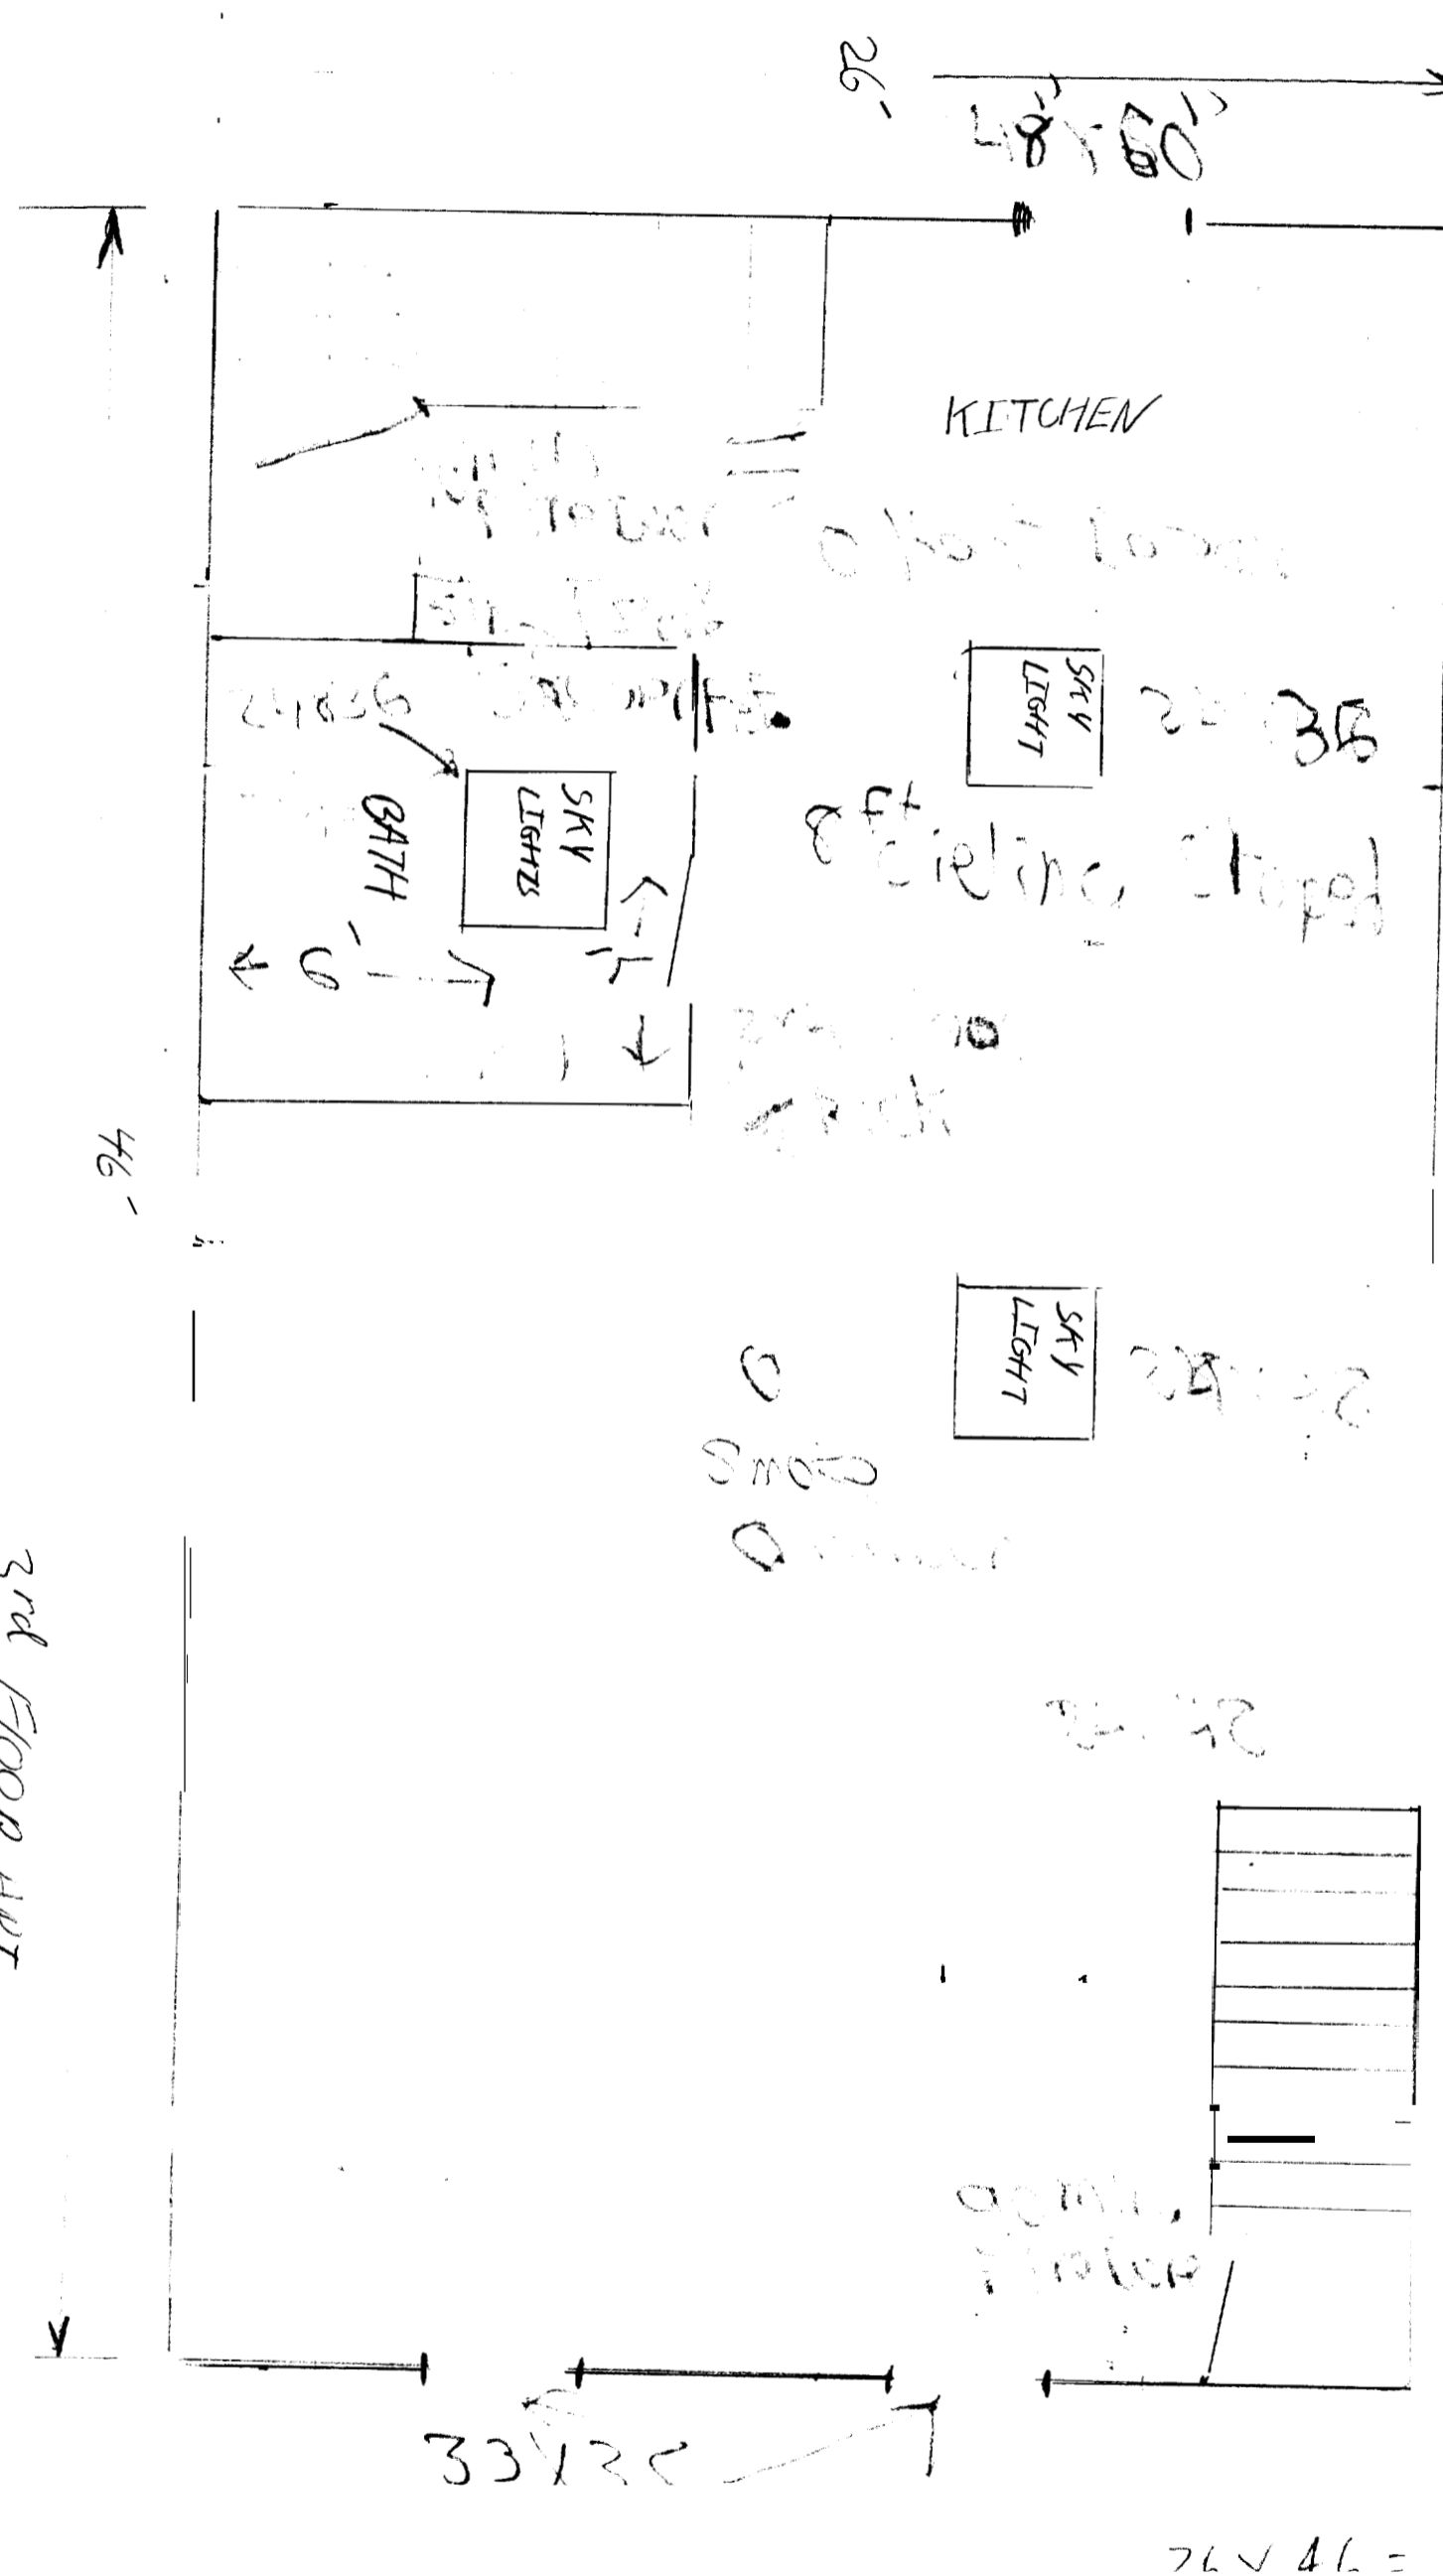

DA TH

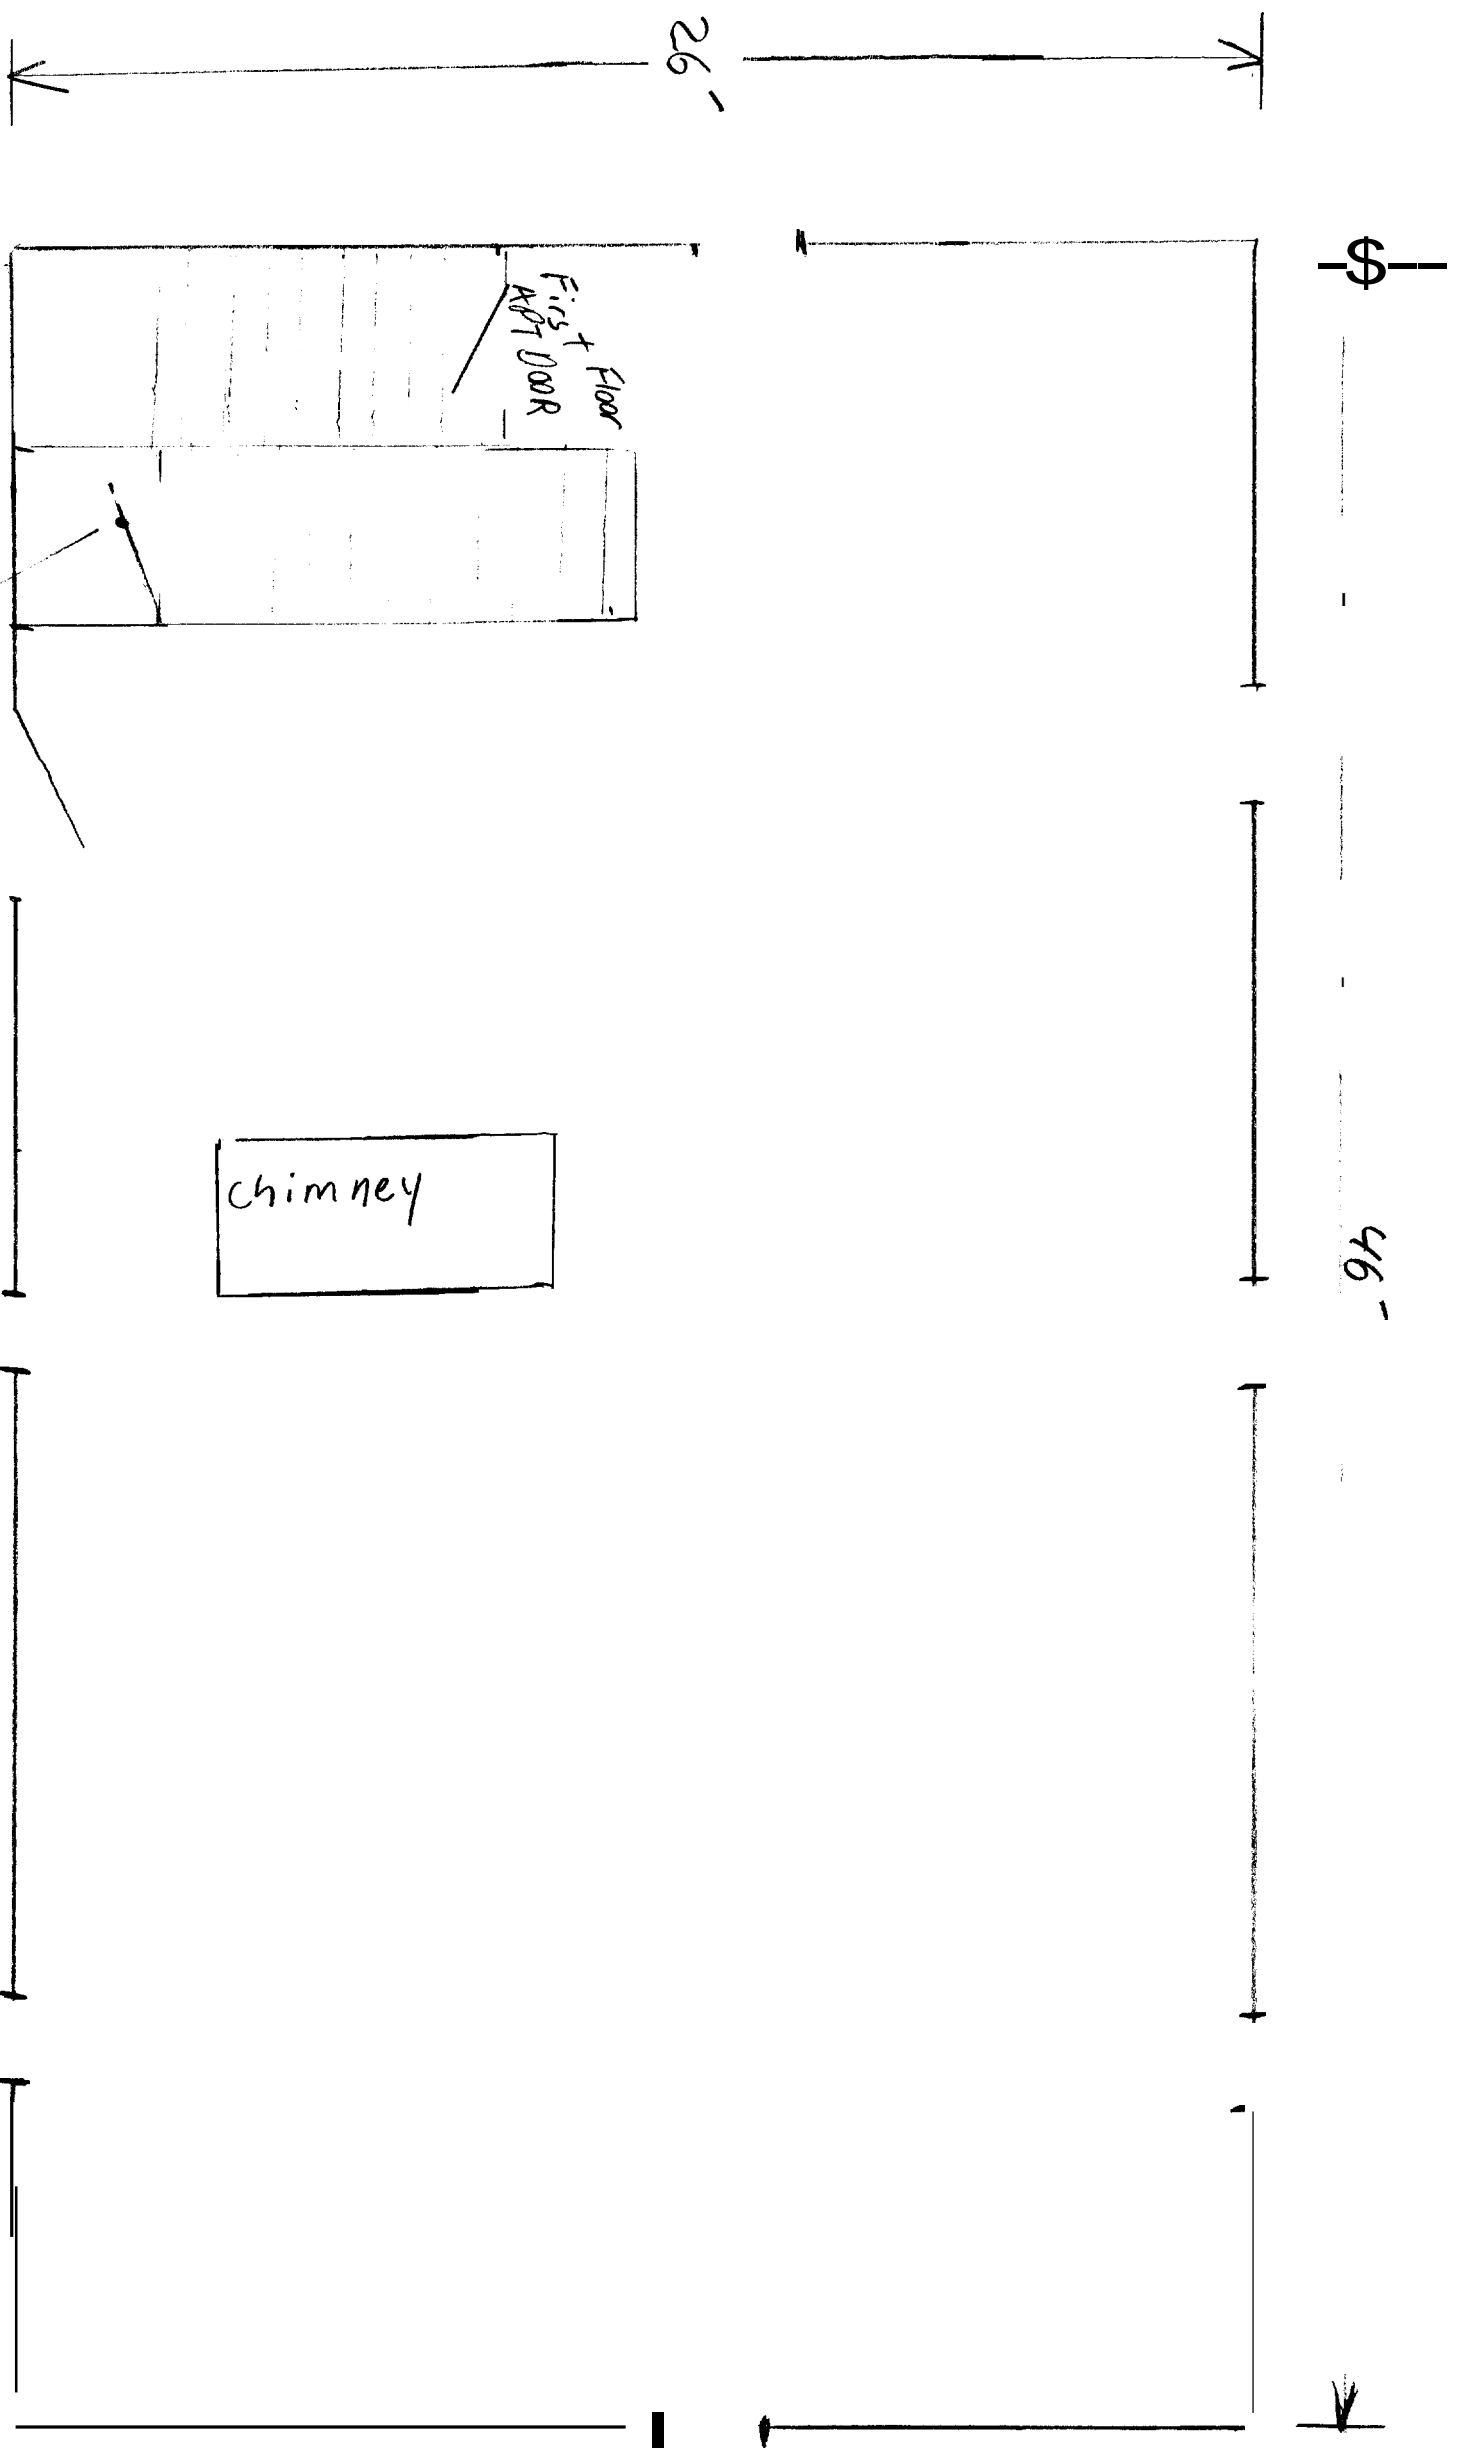

26'

\$

46'

First Floor
APT DOOR


chimney


Door in Hallway
for 2nd + 3rd Floor
Access

BASEMENT
DARTMOUTH ST

DARTMOUTH ST.

2nd FLOOR PORCHES
DARTMOUTH ST

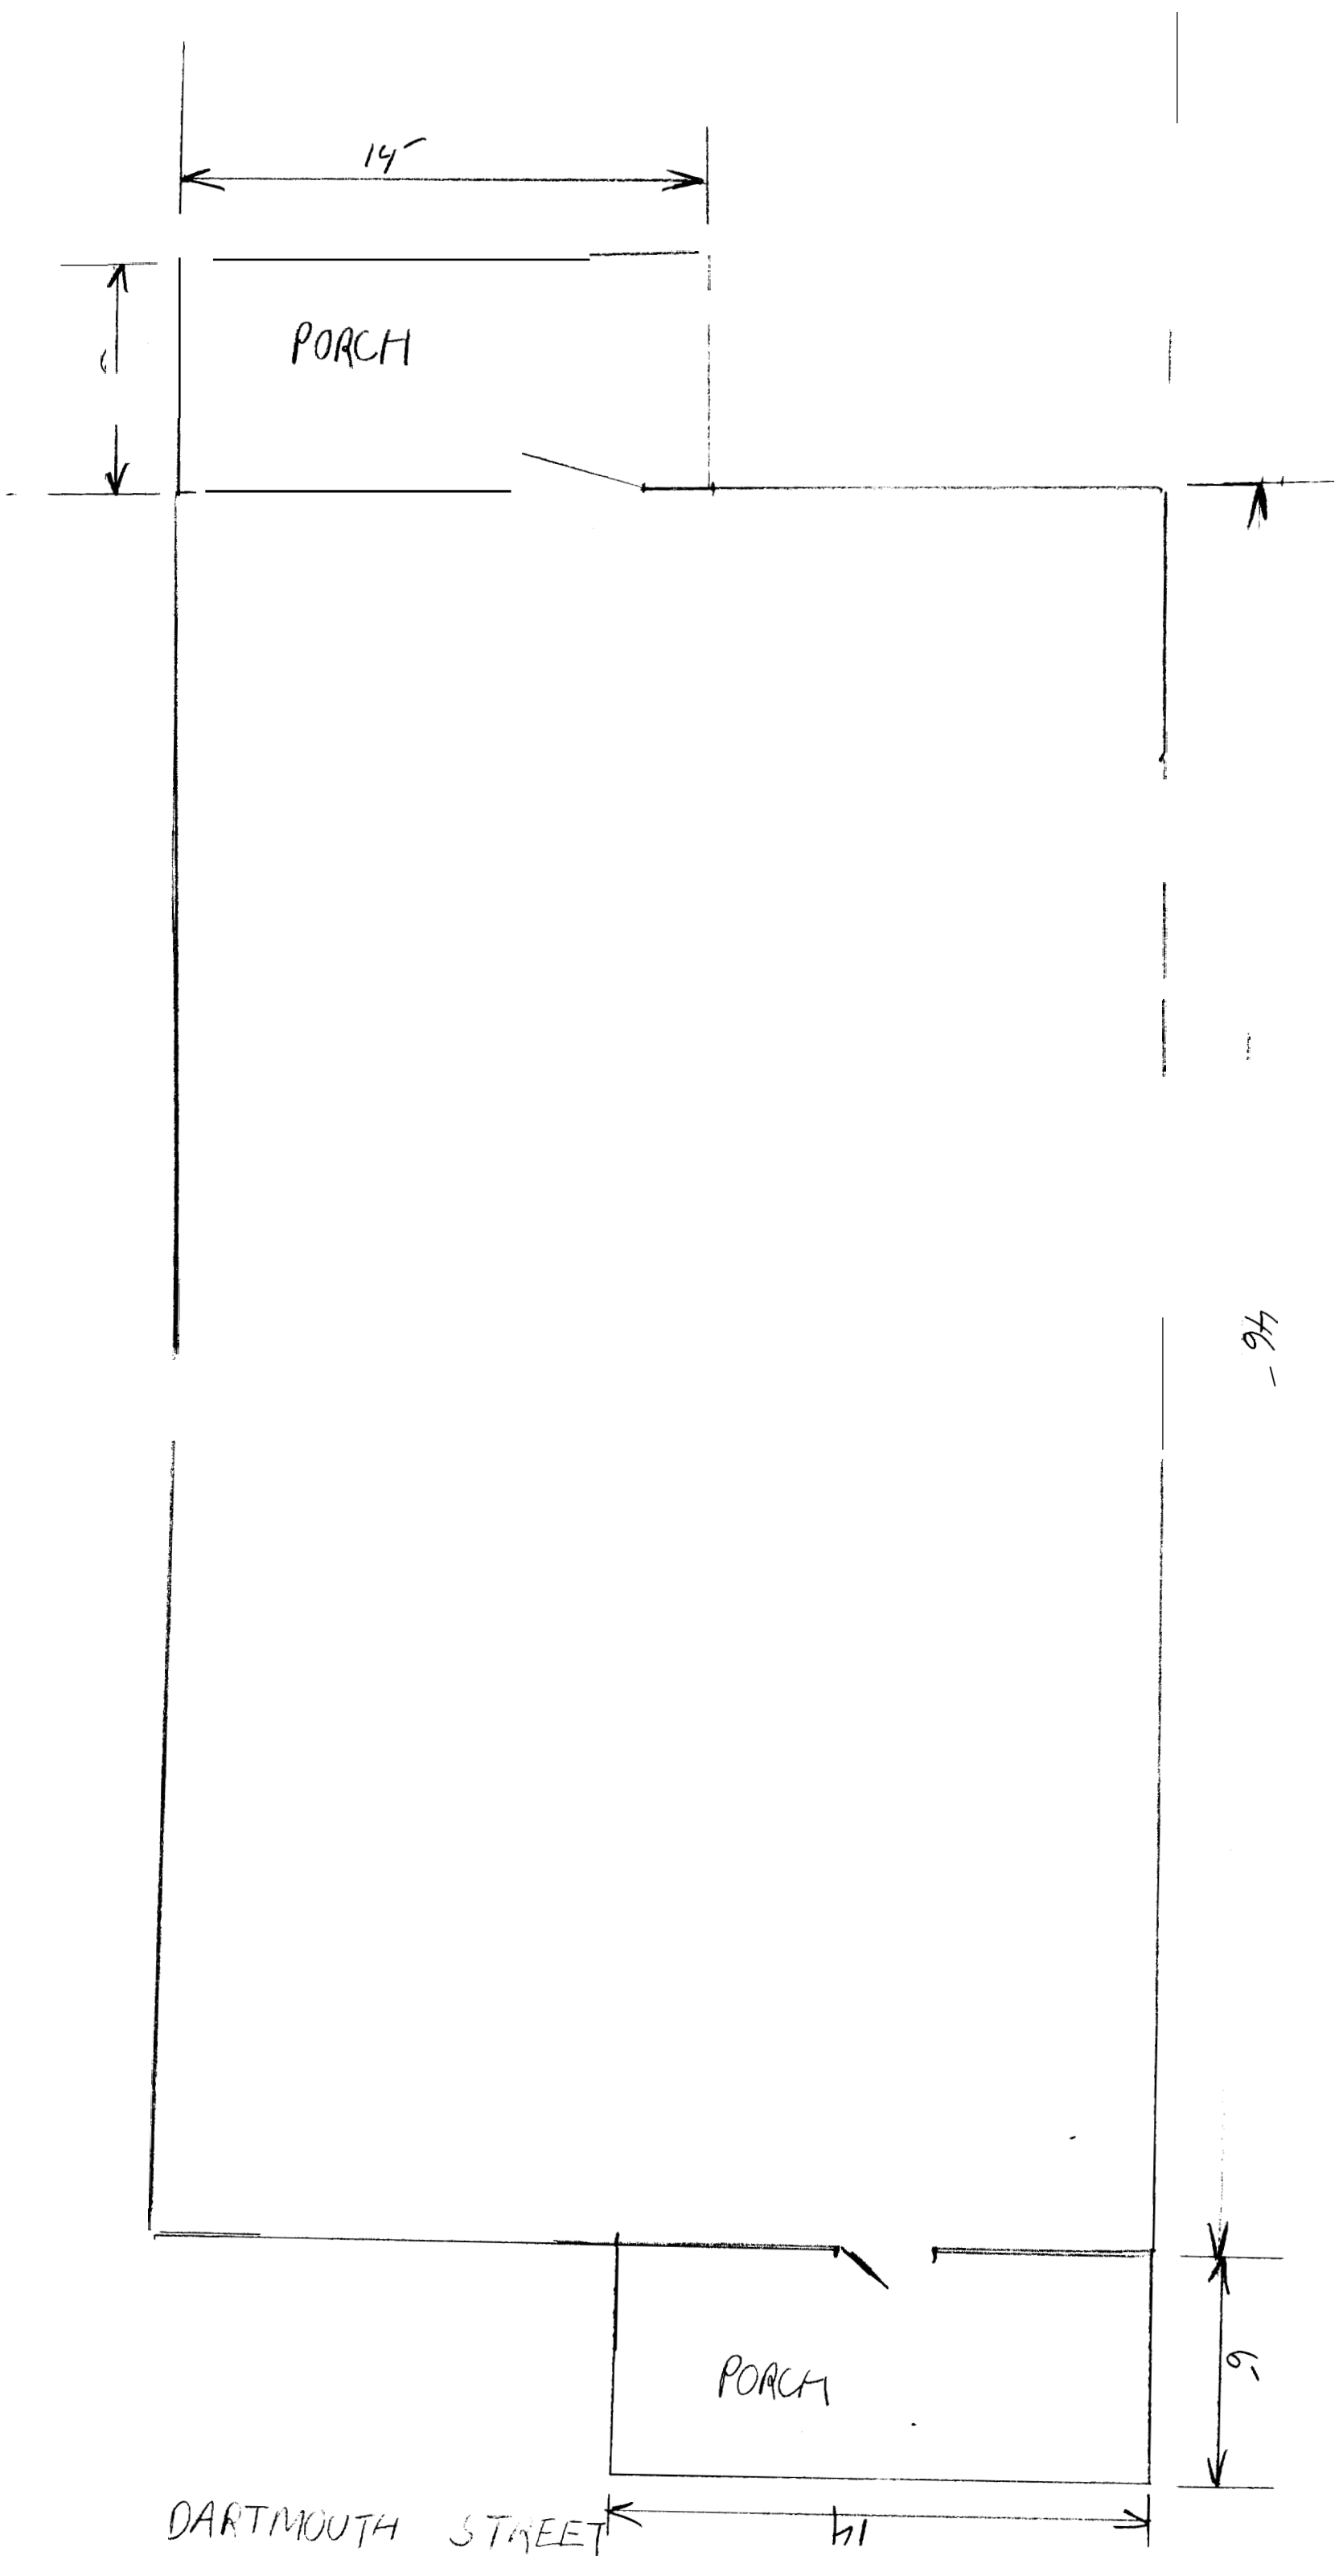

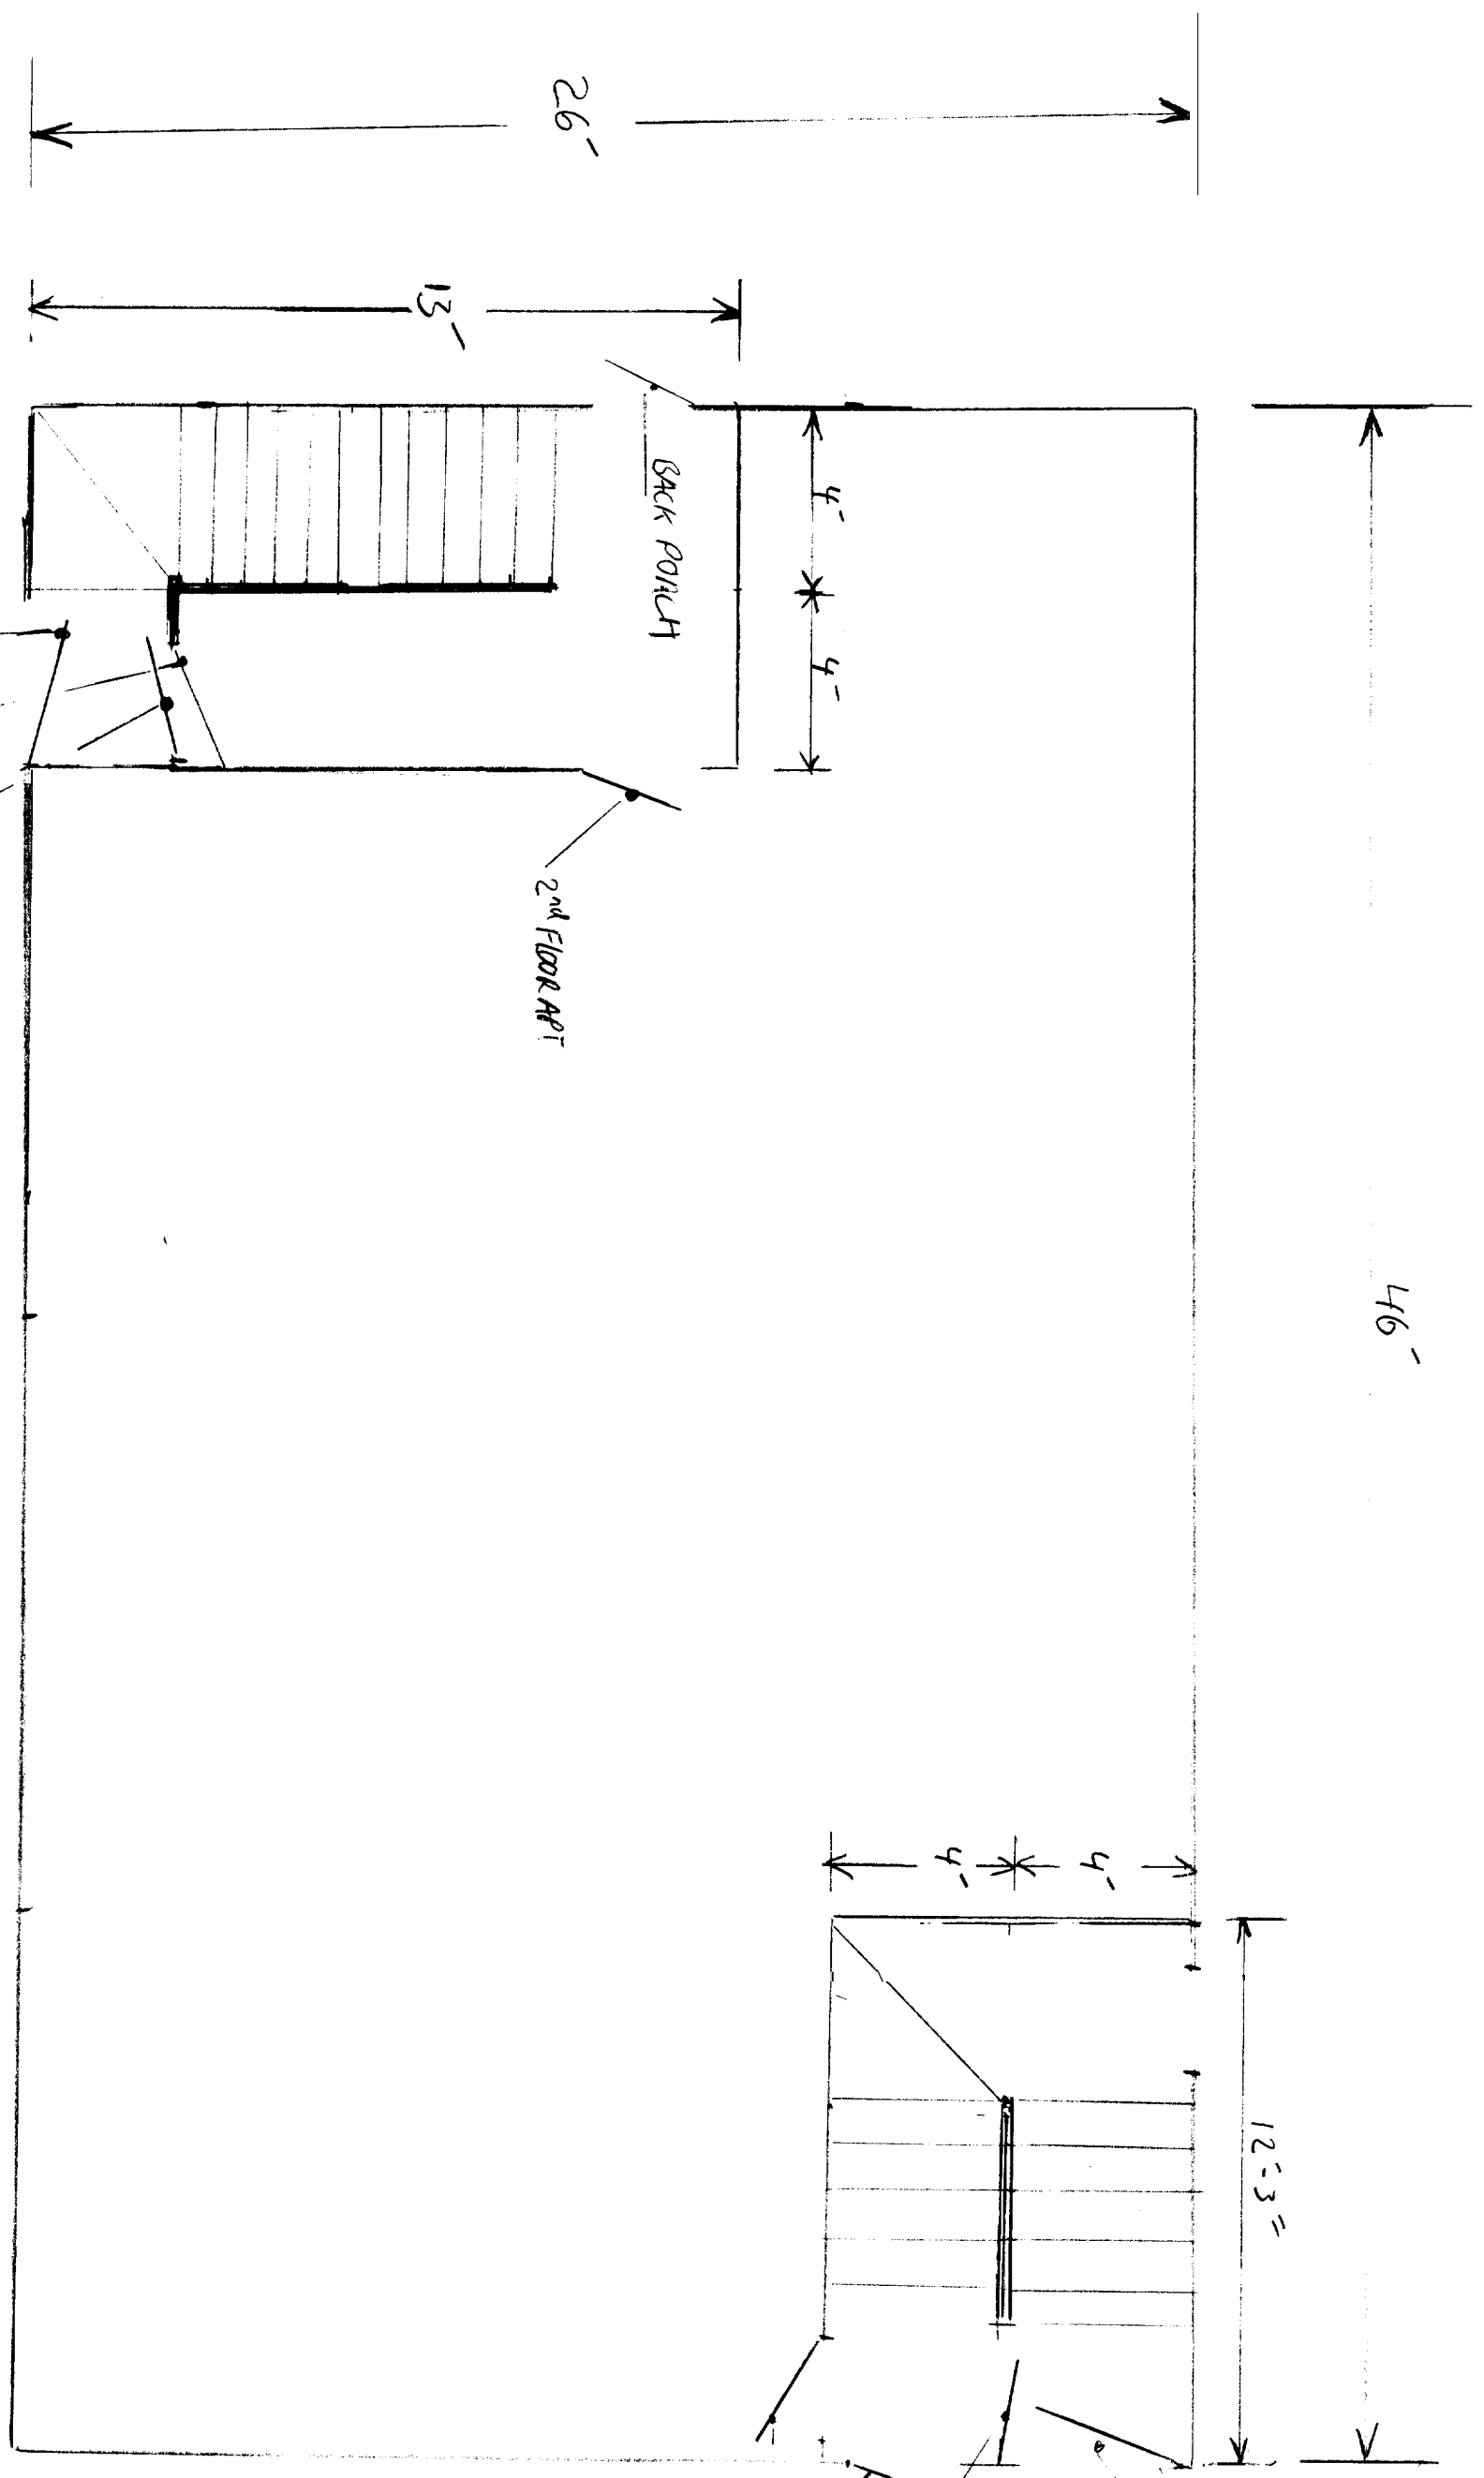

DOOR TO OUTSIDE

DOOR TO BASEMENT

DOOR TO THIRD FLOOR APT. (2nd FLOOR)

HALLWAYS AND STAIRS TO 2nd + 3rd FLOOR
DARTMOUTH ST.

PORCH DOOR

2nd FLOOR APT.

DOOR TO THIRD FLOOR APT. (2nd FLOOR)

First Floor TO OUTSIDE DOOR

DARTMOUTH ST