




IF THIS SHEET IS NOT 24 X 36 IT IS A REDUCED SCALE PRINT - SCALE ACCORDINGLY

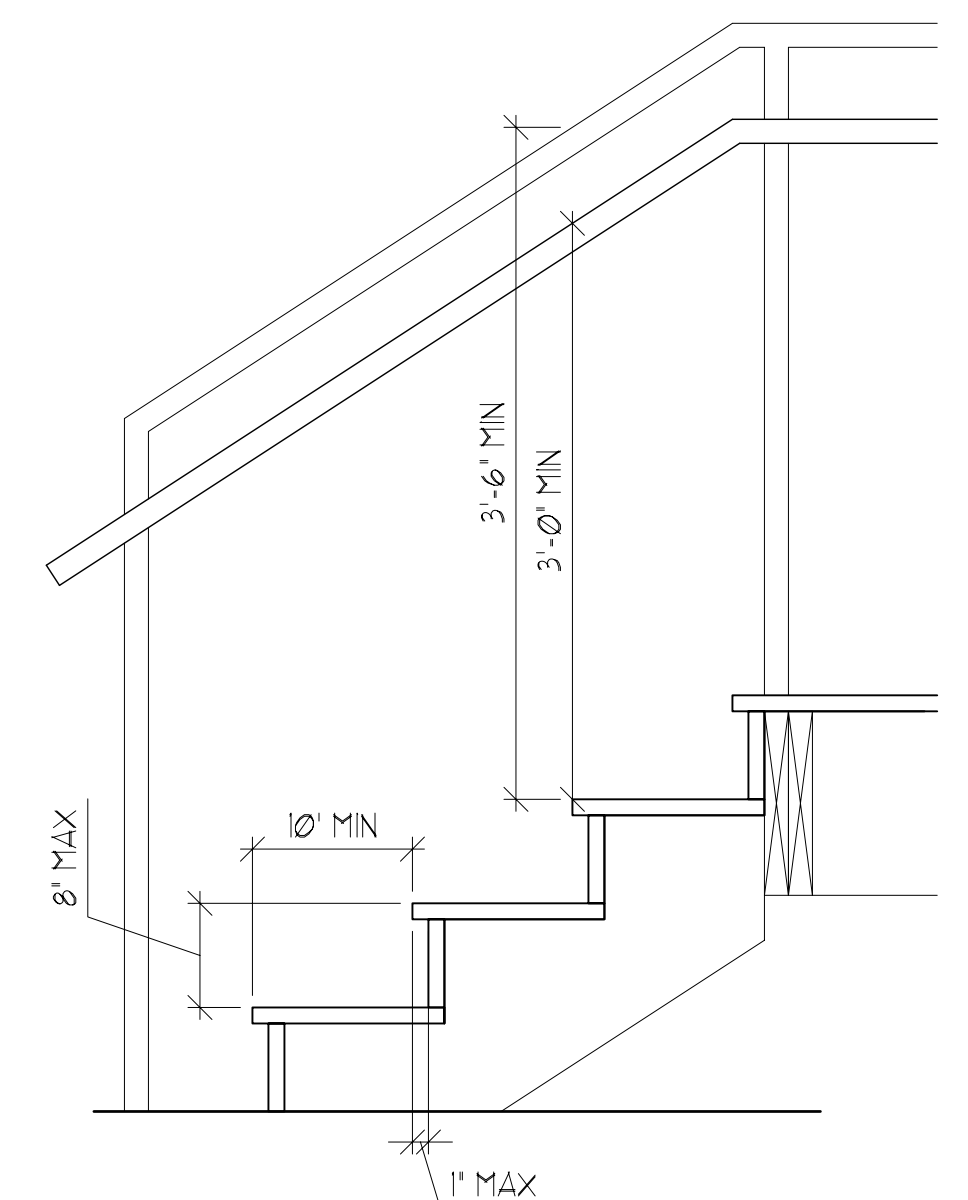

2 TYPICAL STAIR DIMENSIONS  
SCALE: 1" = 1'-0"

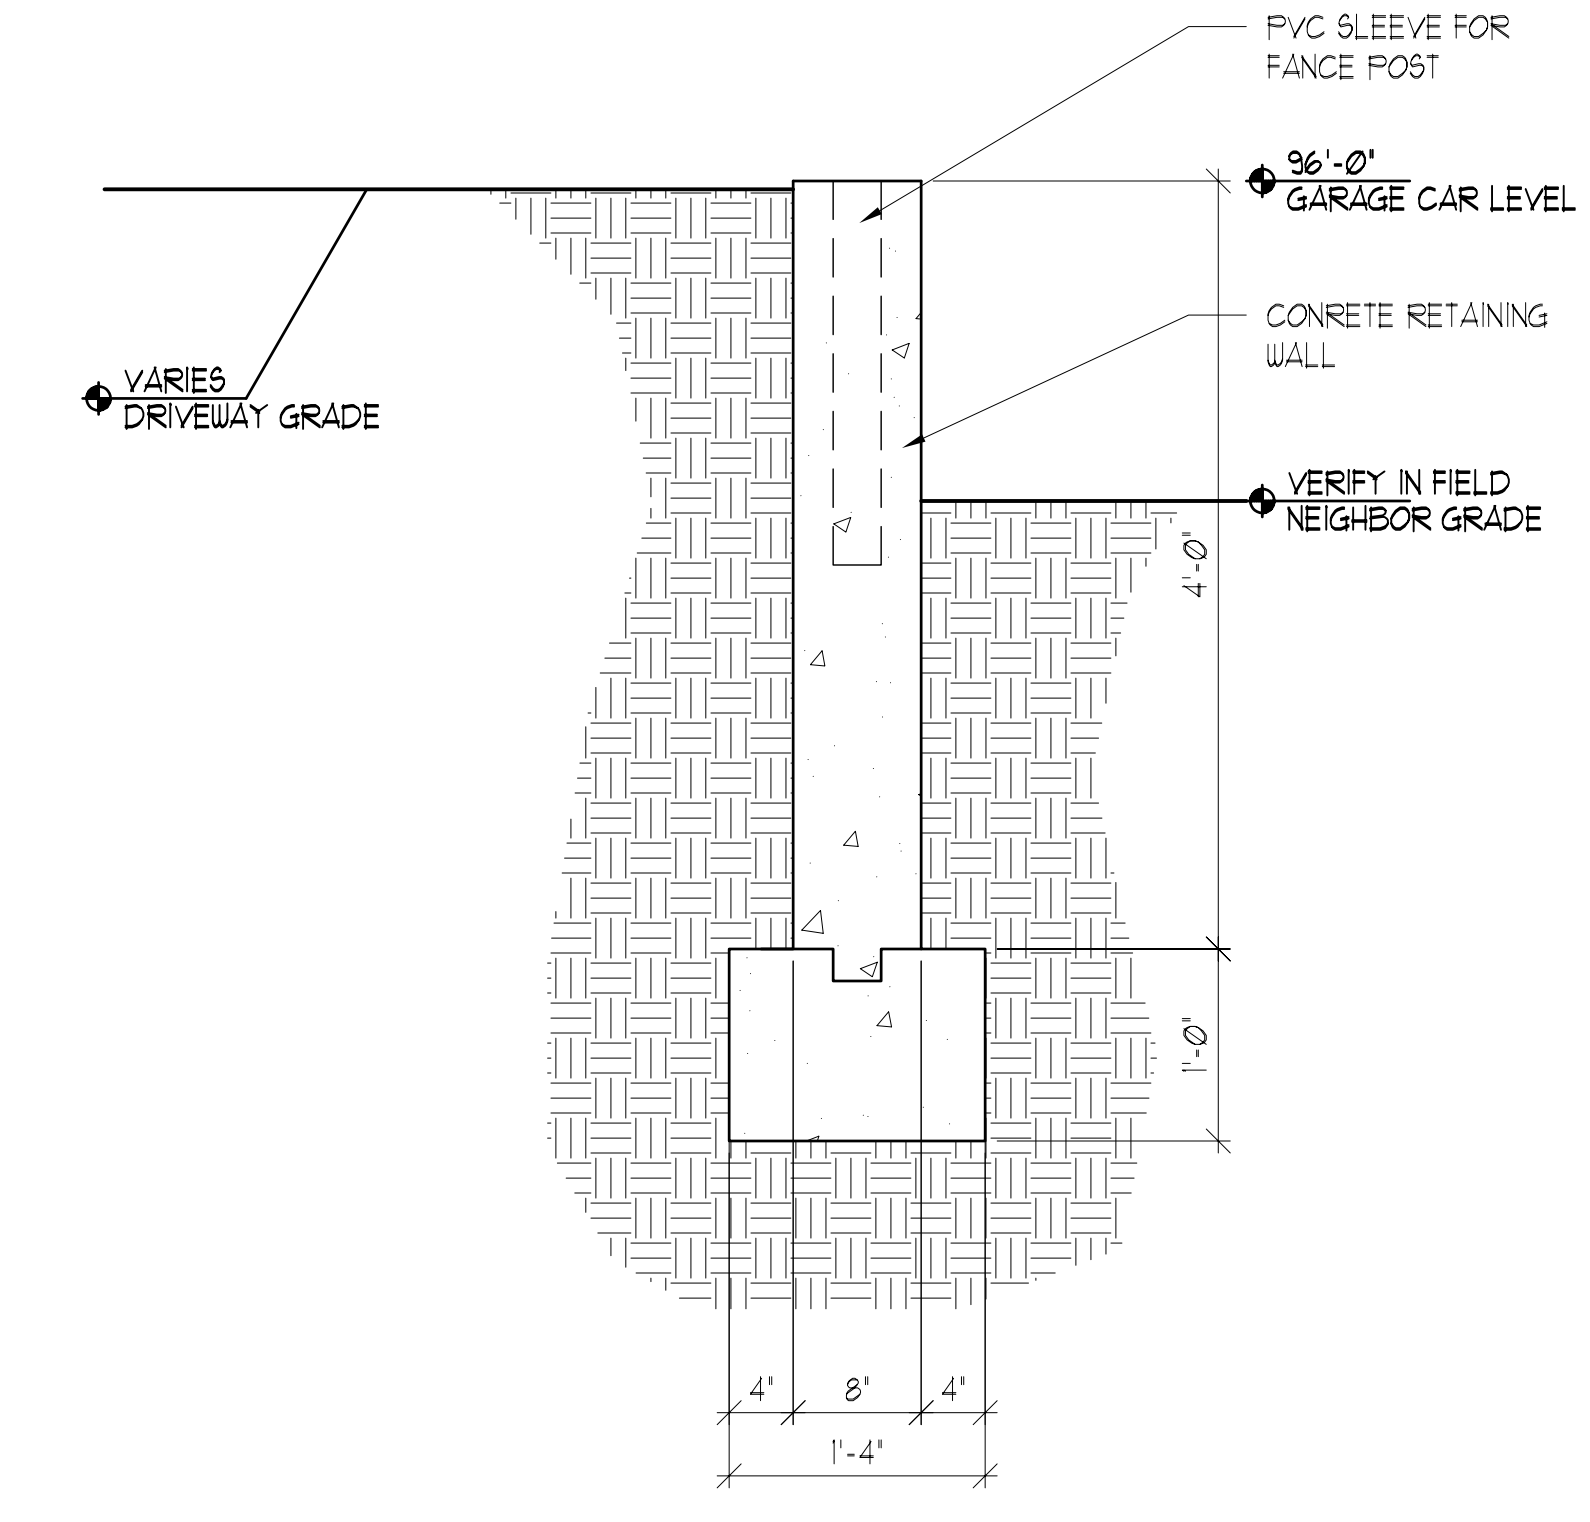


1 RETAINING WALL DETAIL  
SCALE: 1" = 1'-0"

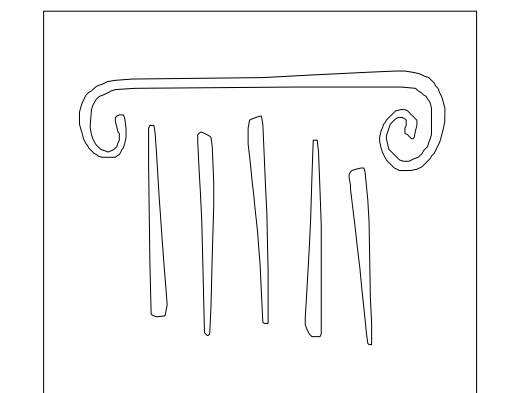

PORT CITY ARCHITECTURE

65 NEWBURY STREET  
PORTLAND, ME 04101  
207.761.9000  
fax: 207.761.2010  
info@portcityarch.com

 

CONSULTANTS:

**RUSSO CARRIAGE HOUSE**  
Pitt Street  
Portland, Maine

#	DATE	DESCRIPTION
REVISIONS		
	Date Issued	NOVEMBER 28, 2007
	Project Number	06015
	Drawing Scale	
	SHEET NAME	

Drawn By  
EC

Checked By  
ACH

**A4.0**