



ALTERNATE 1:
PRICE (3) VELUX DECK MOUNTED SKYLIGHTS
SIZE CODE: C06

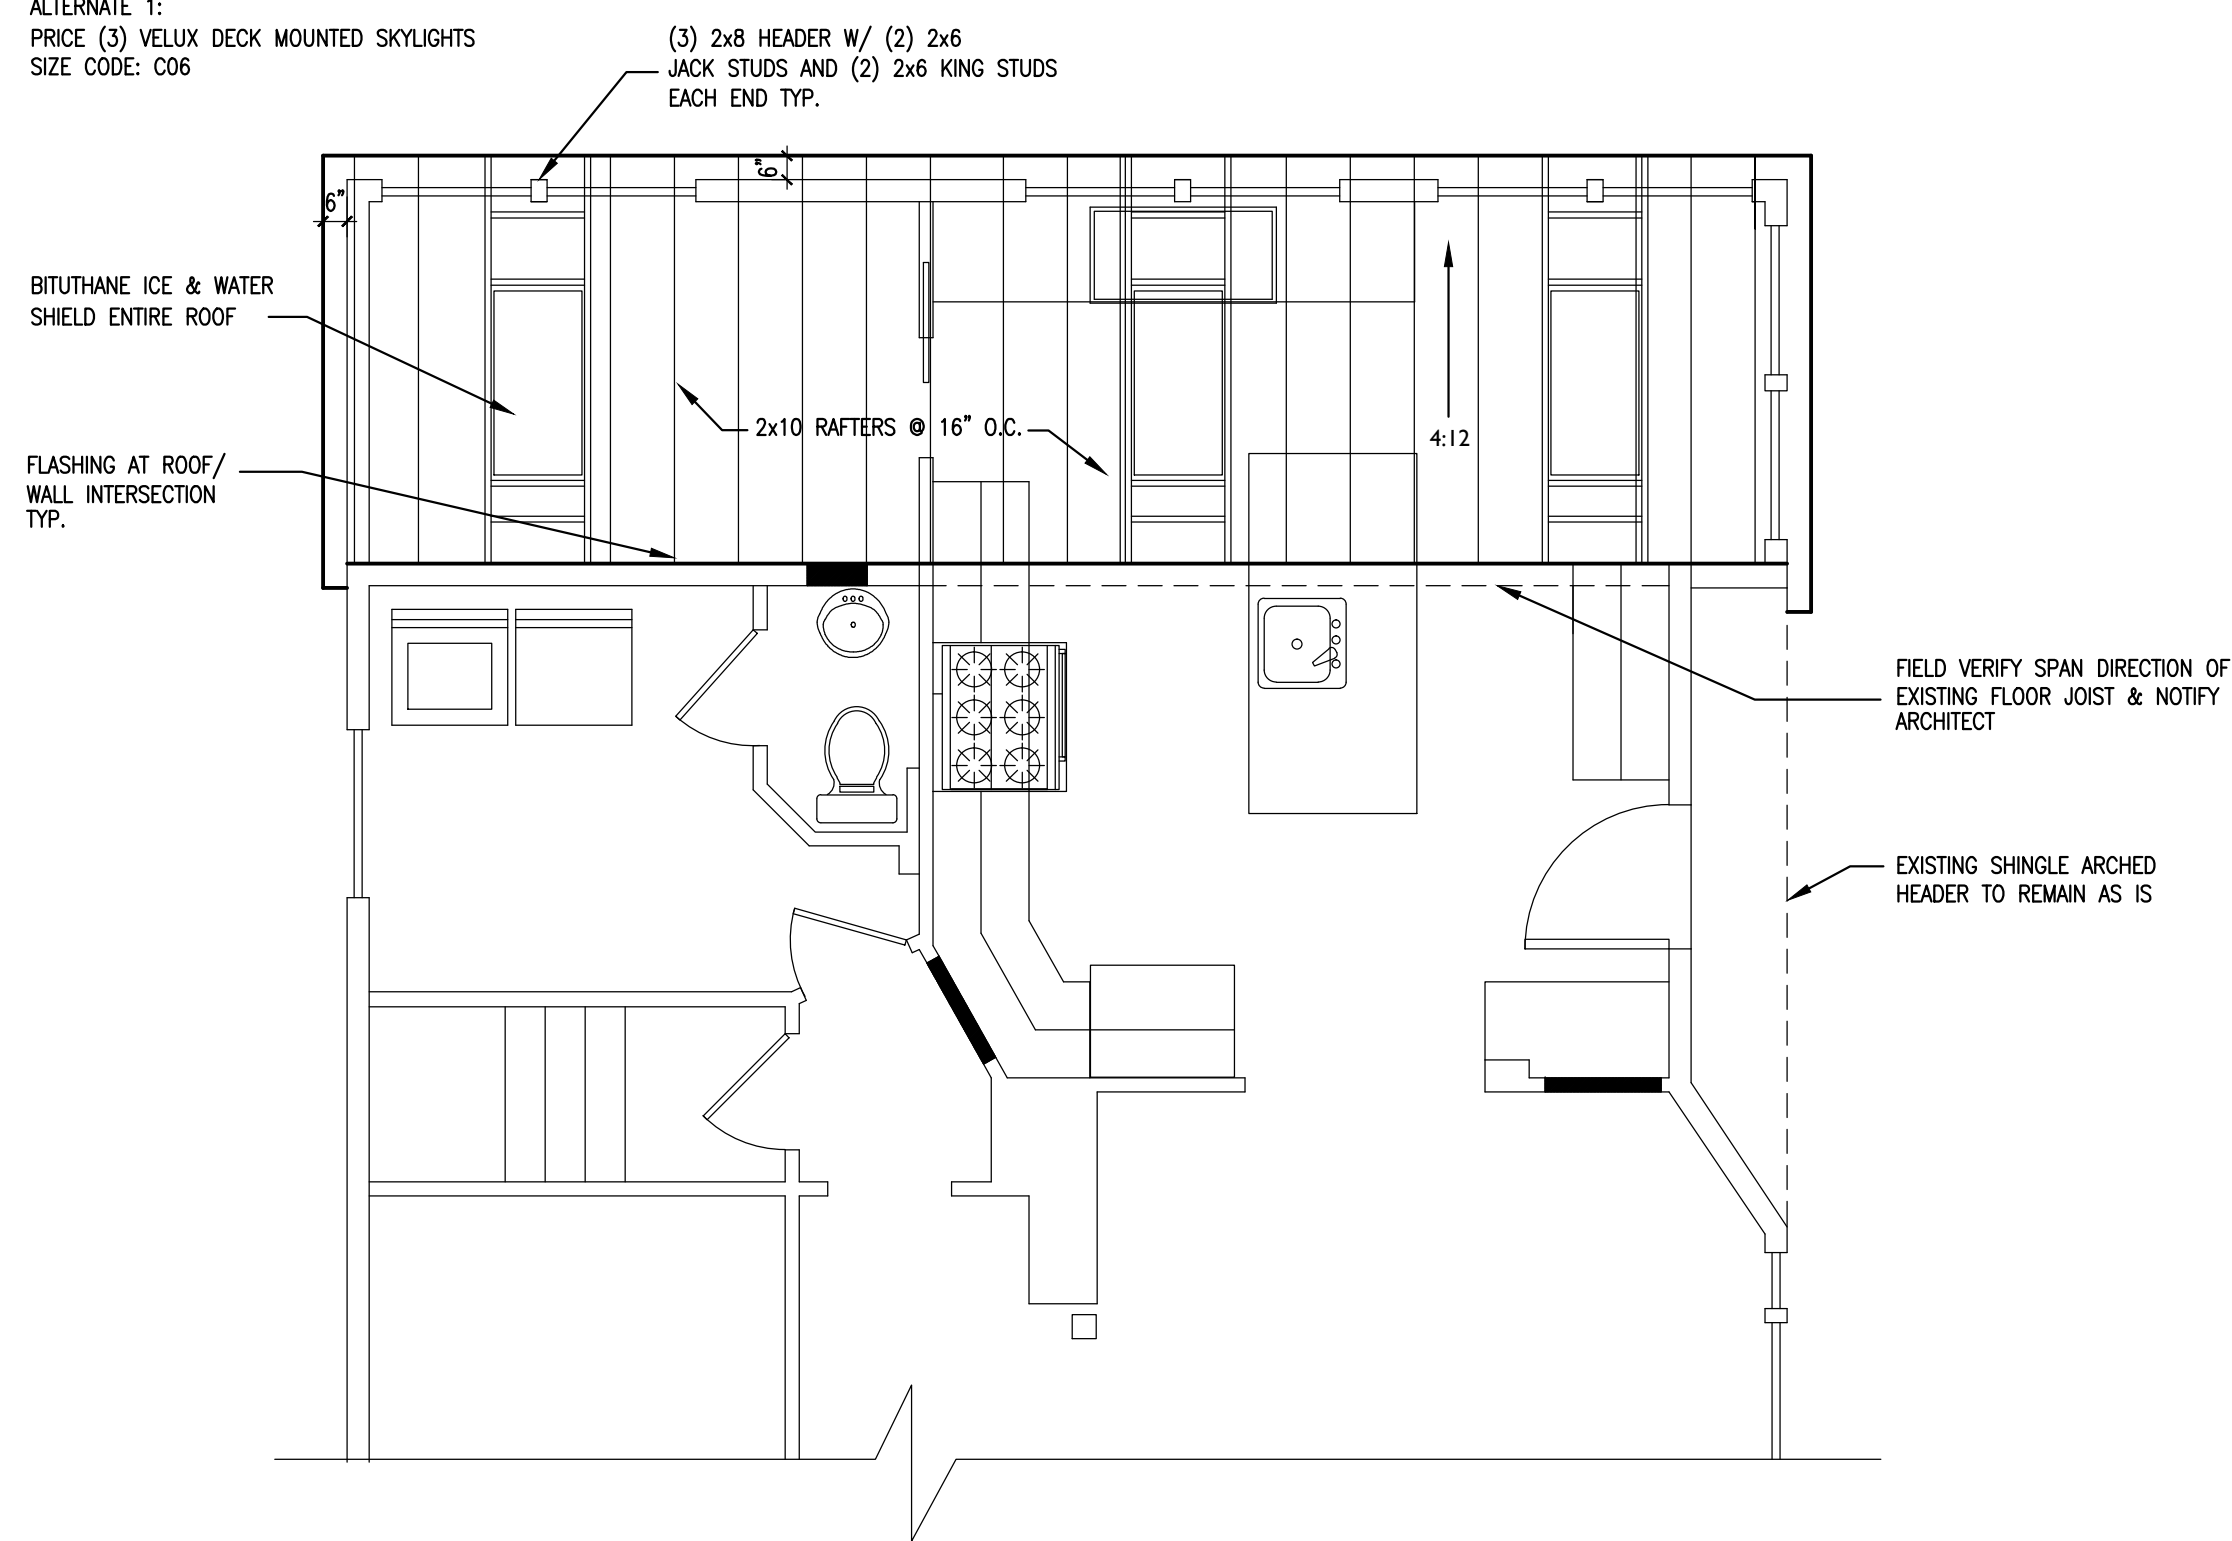


ROOF FRAMING PLAN

1/4" = 1'-0"

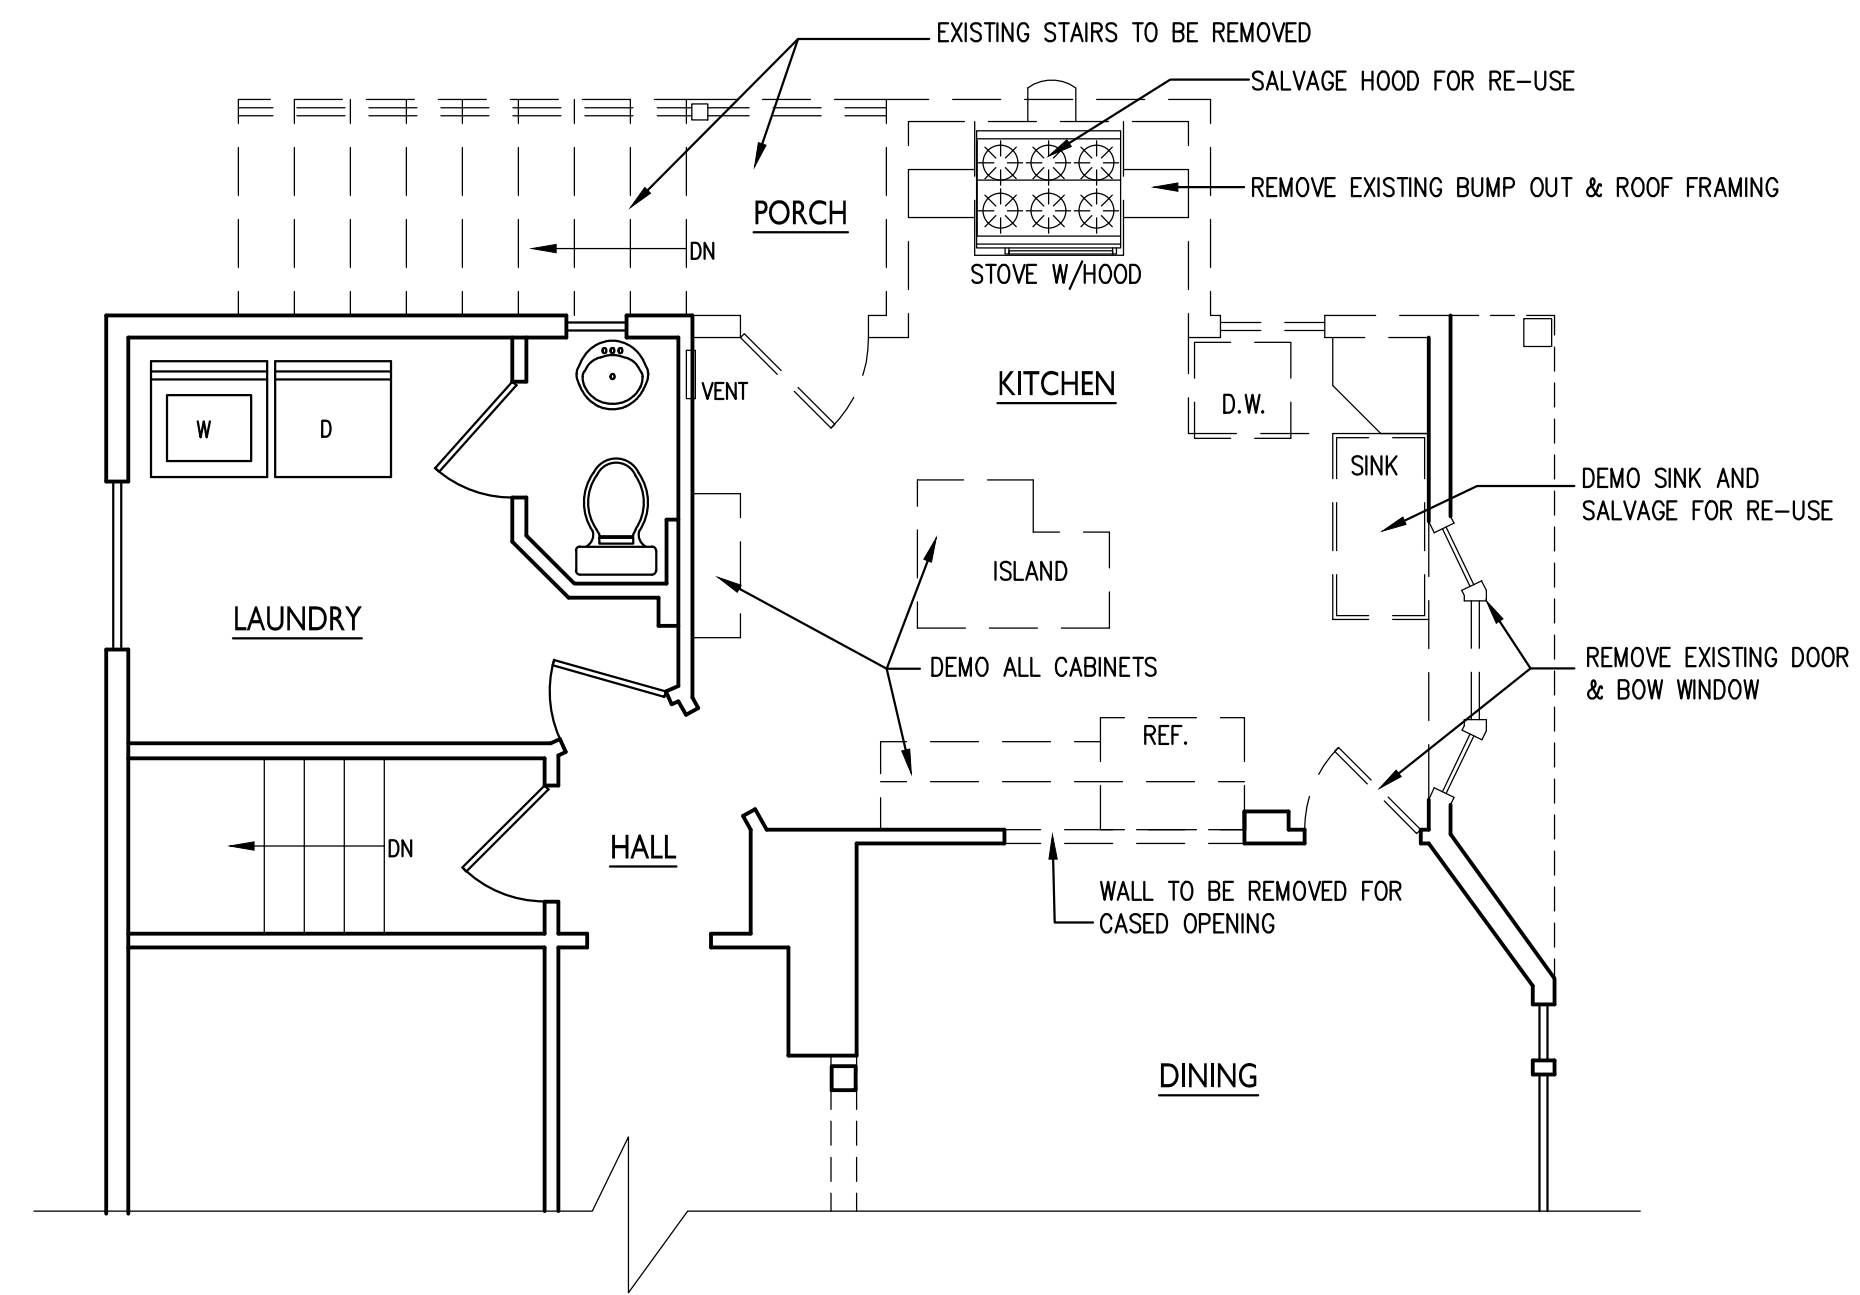


DEMOLITION PLAN

1/4" = 1'-0"

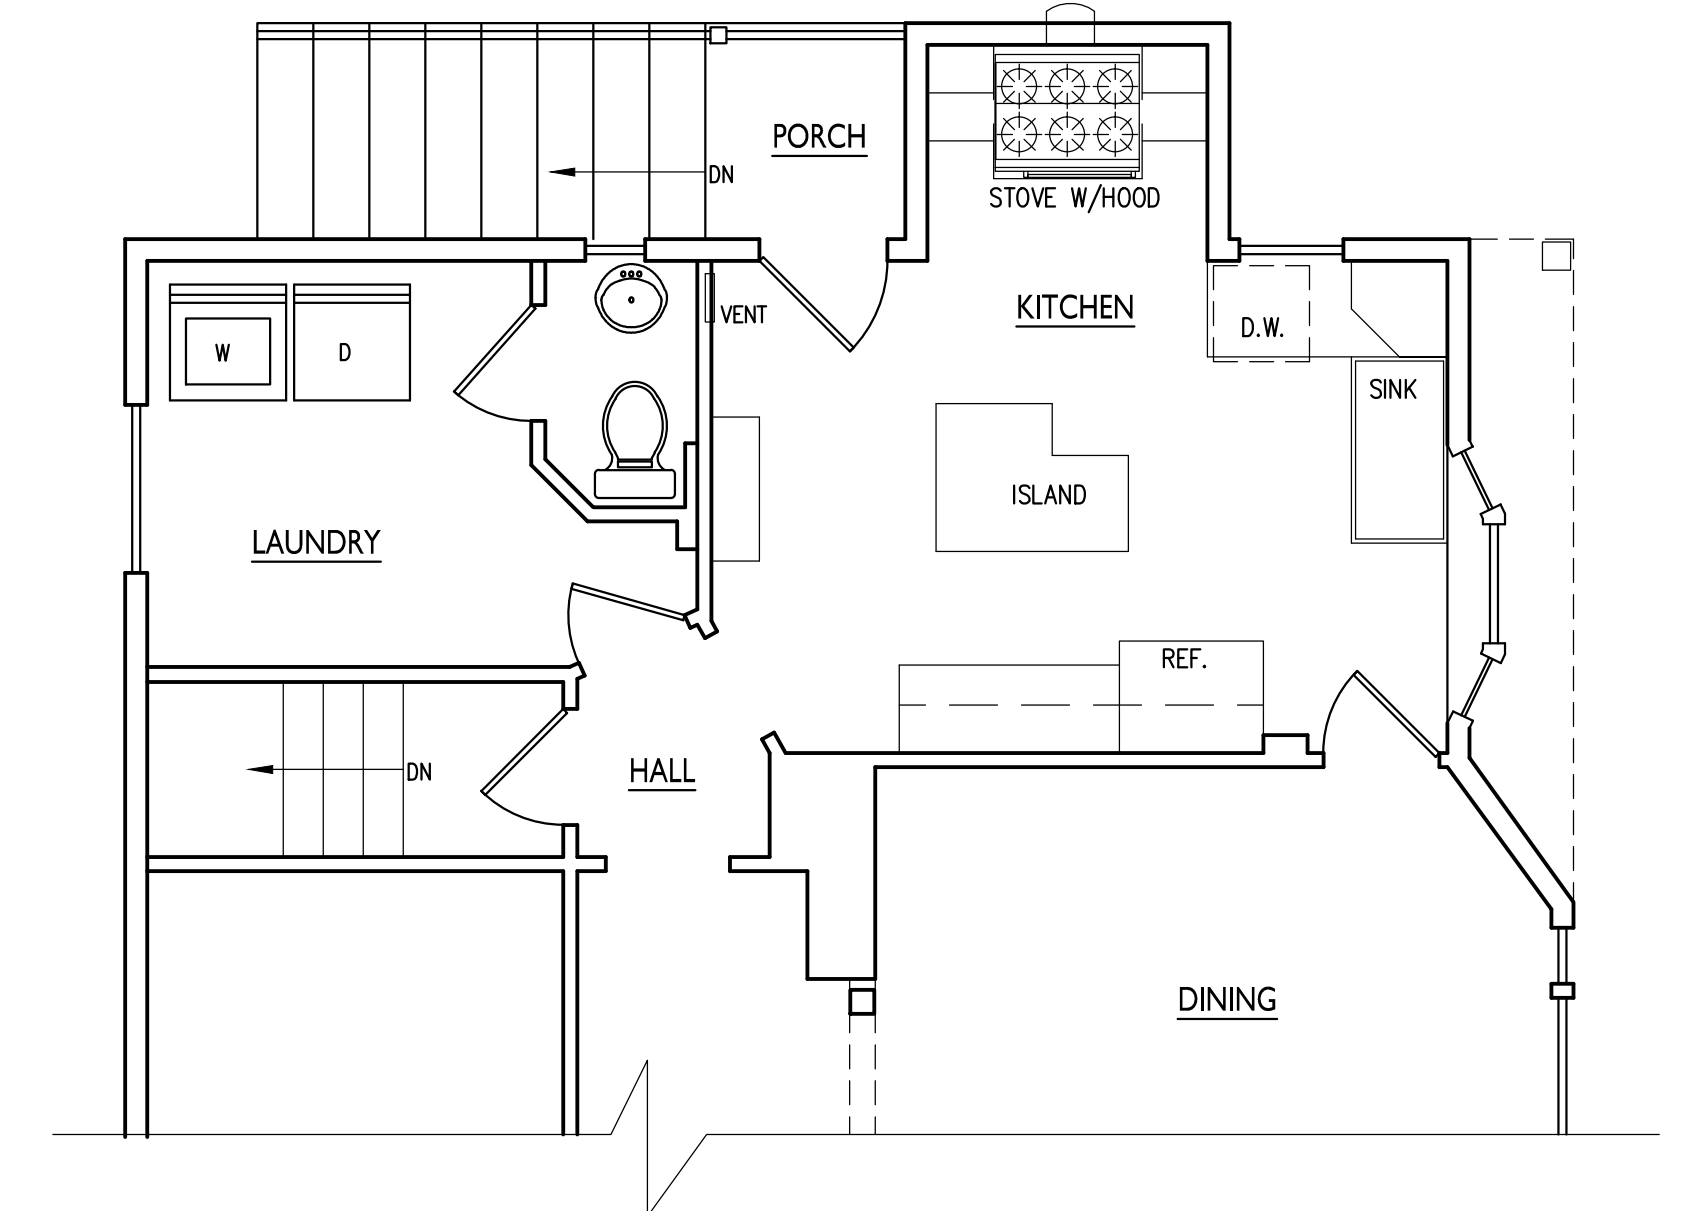


EXISTING CONDITION PLAN

1/4" = 1'-0"

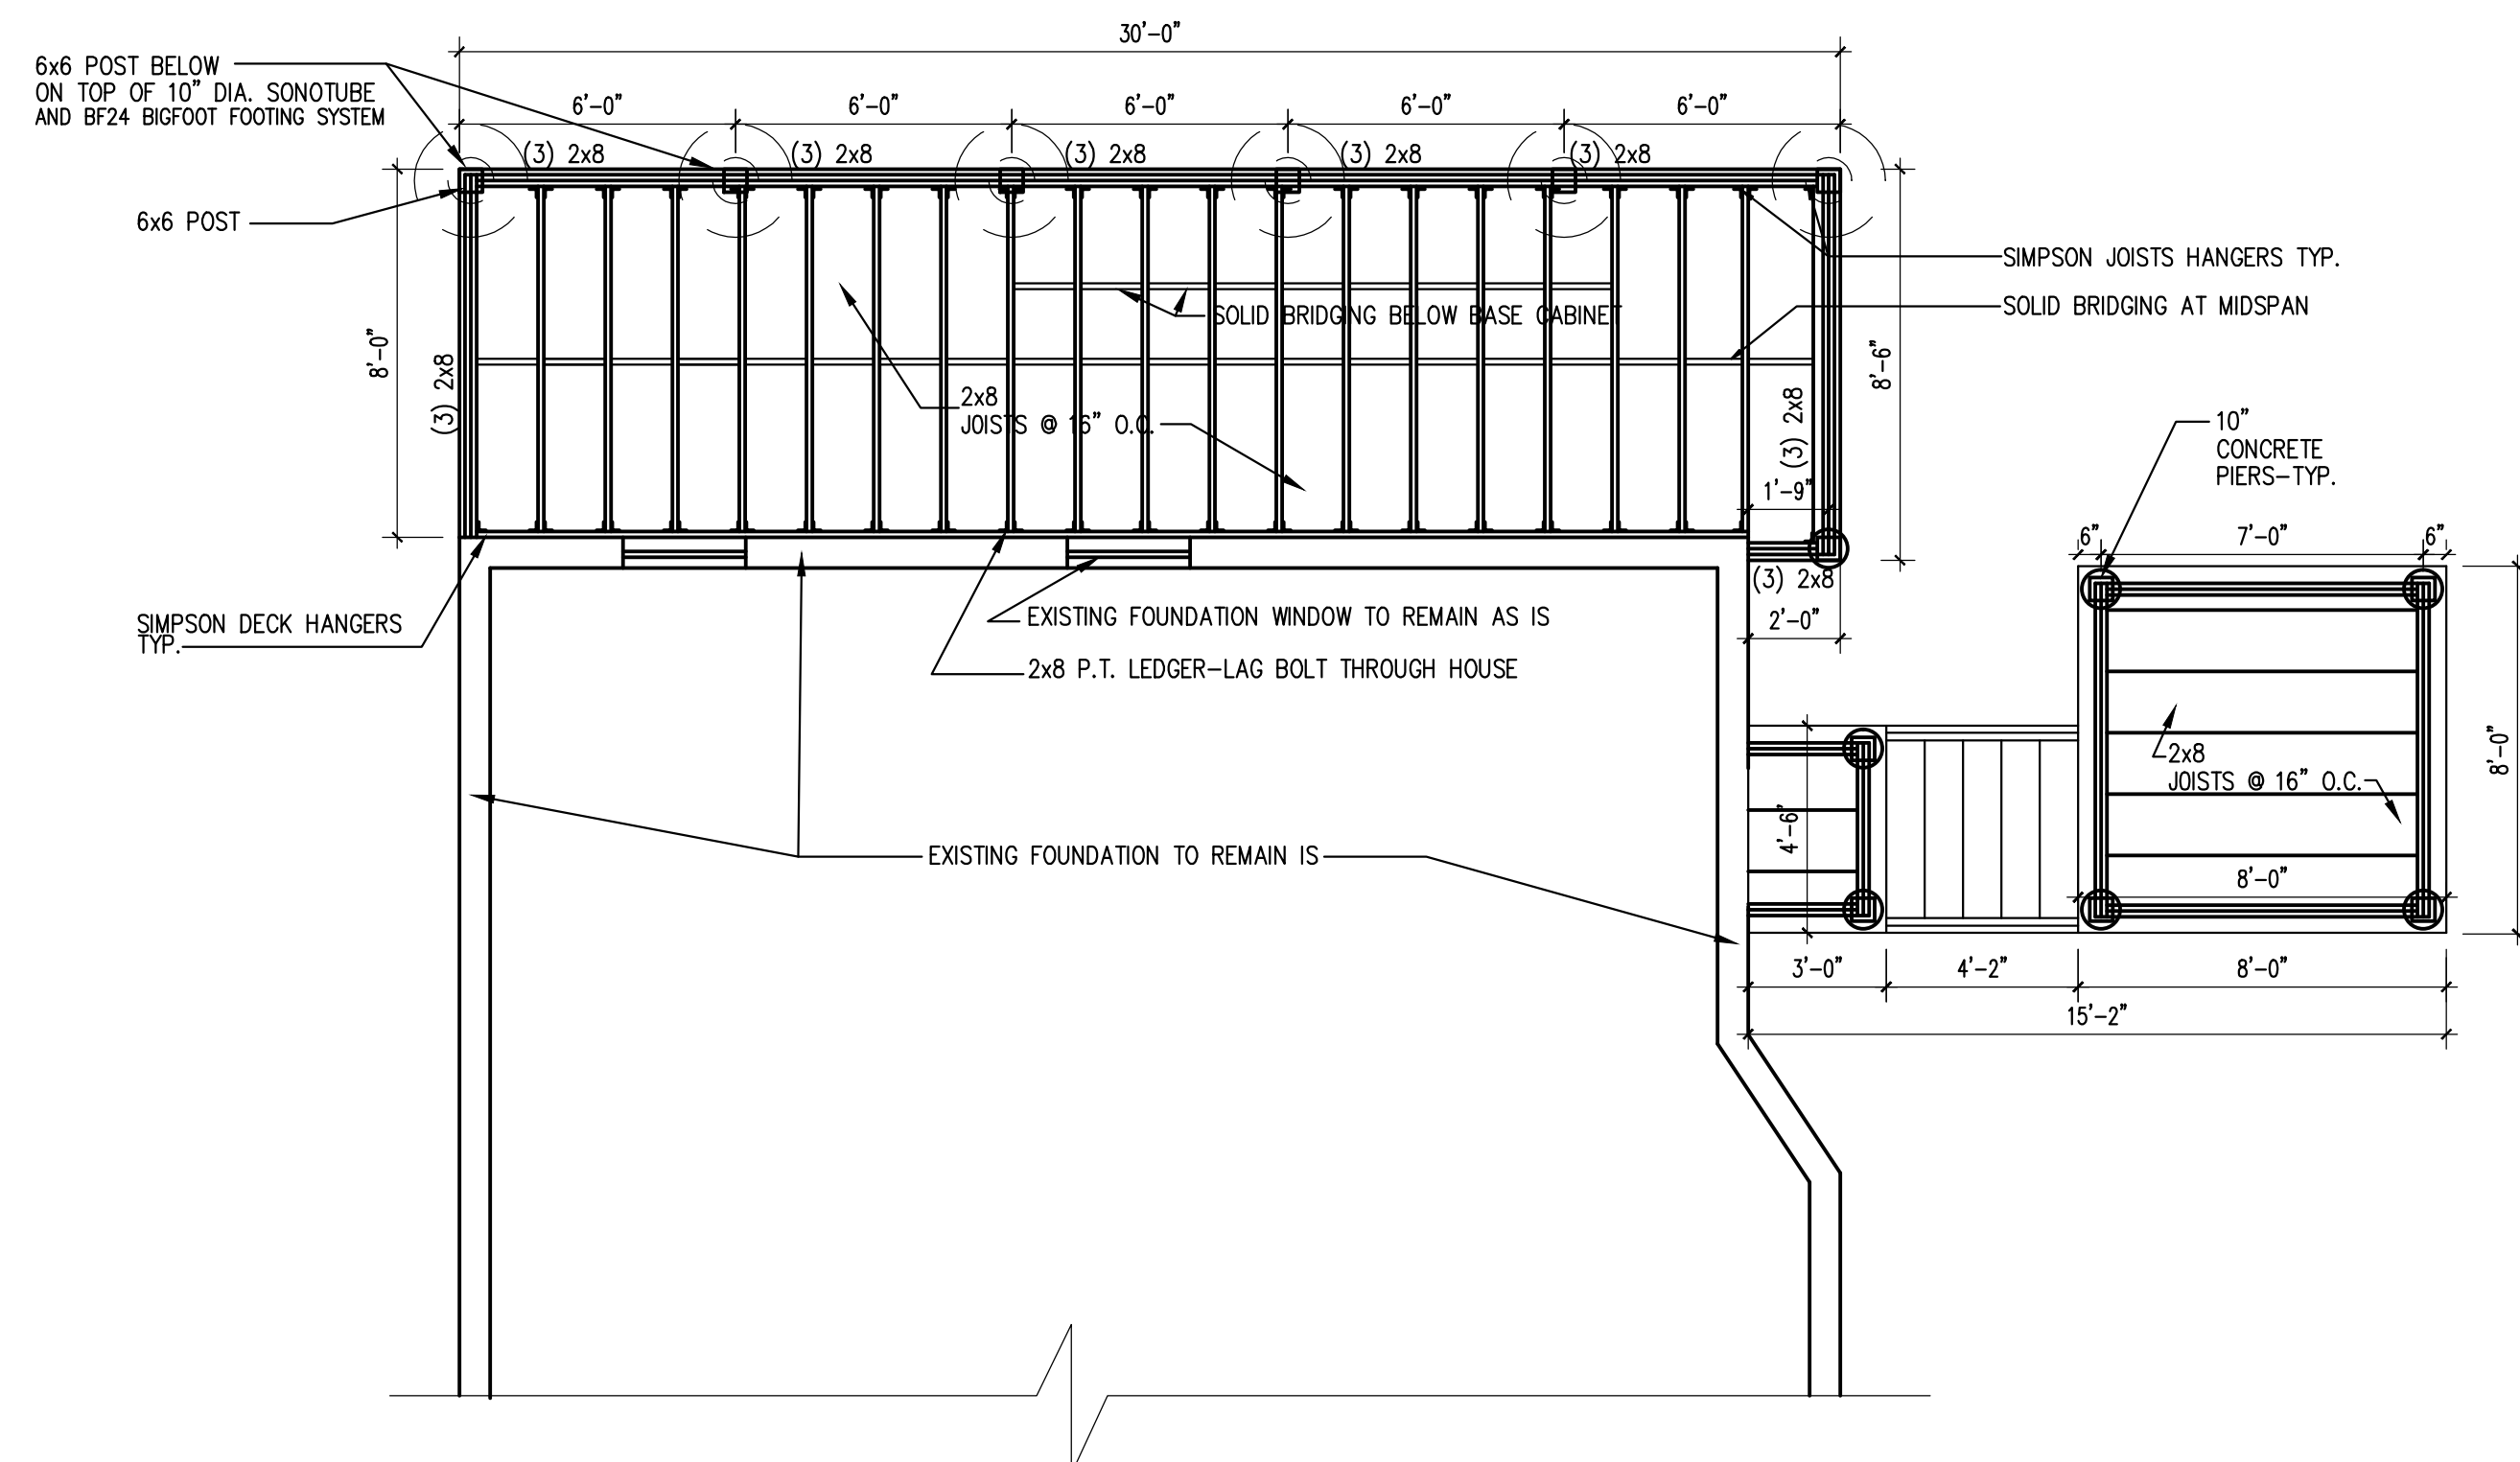

FOUNDATION / FRAMING PLAN

1/4" = 1'-0"

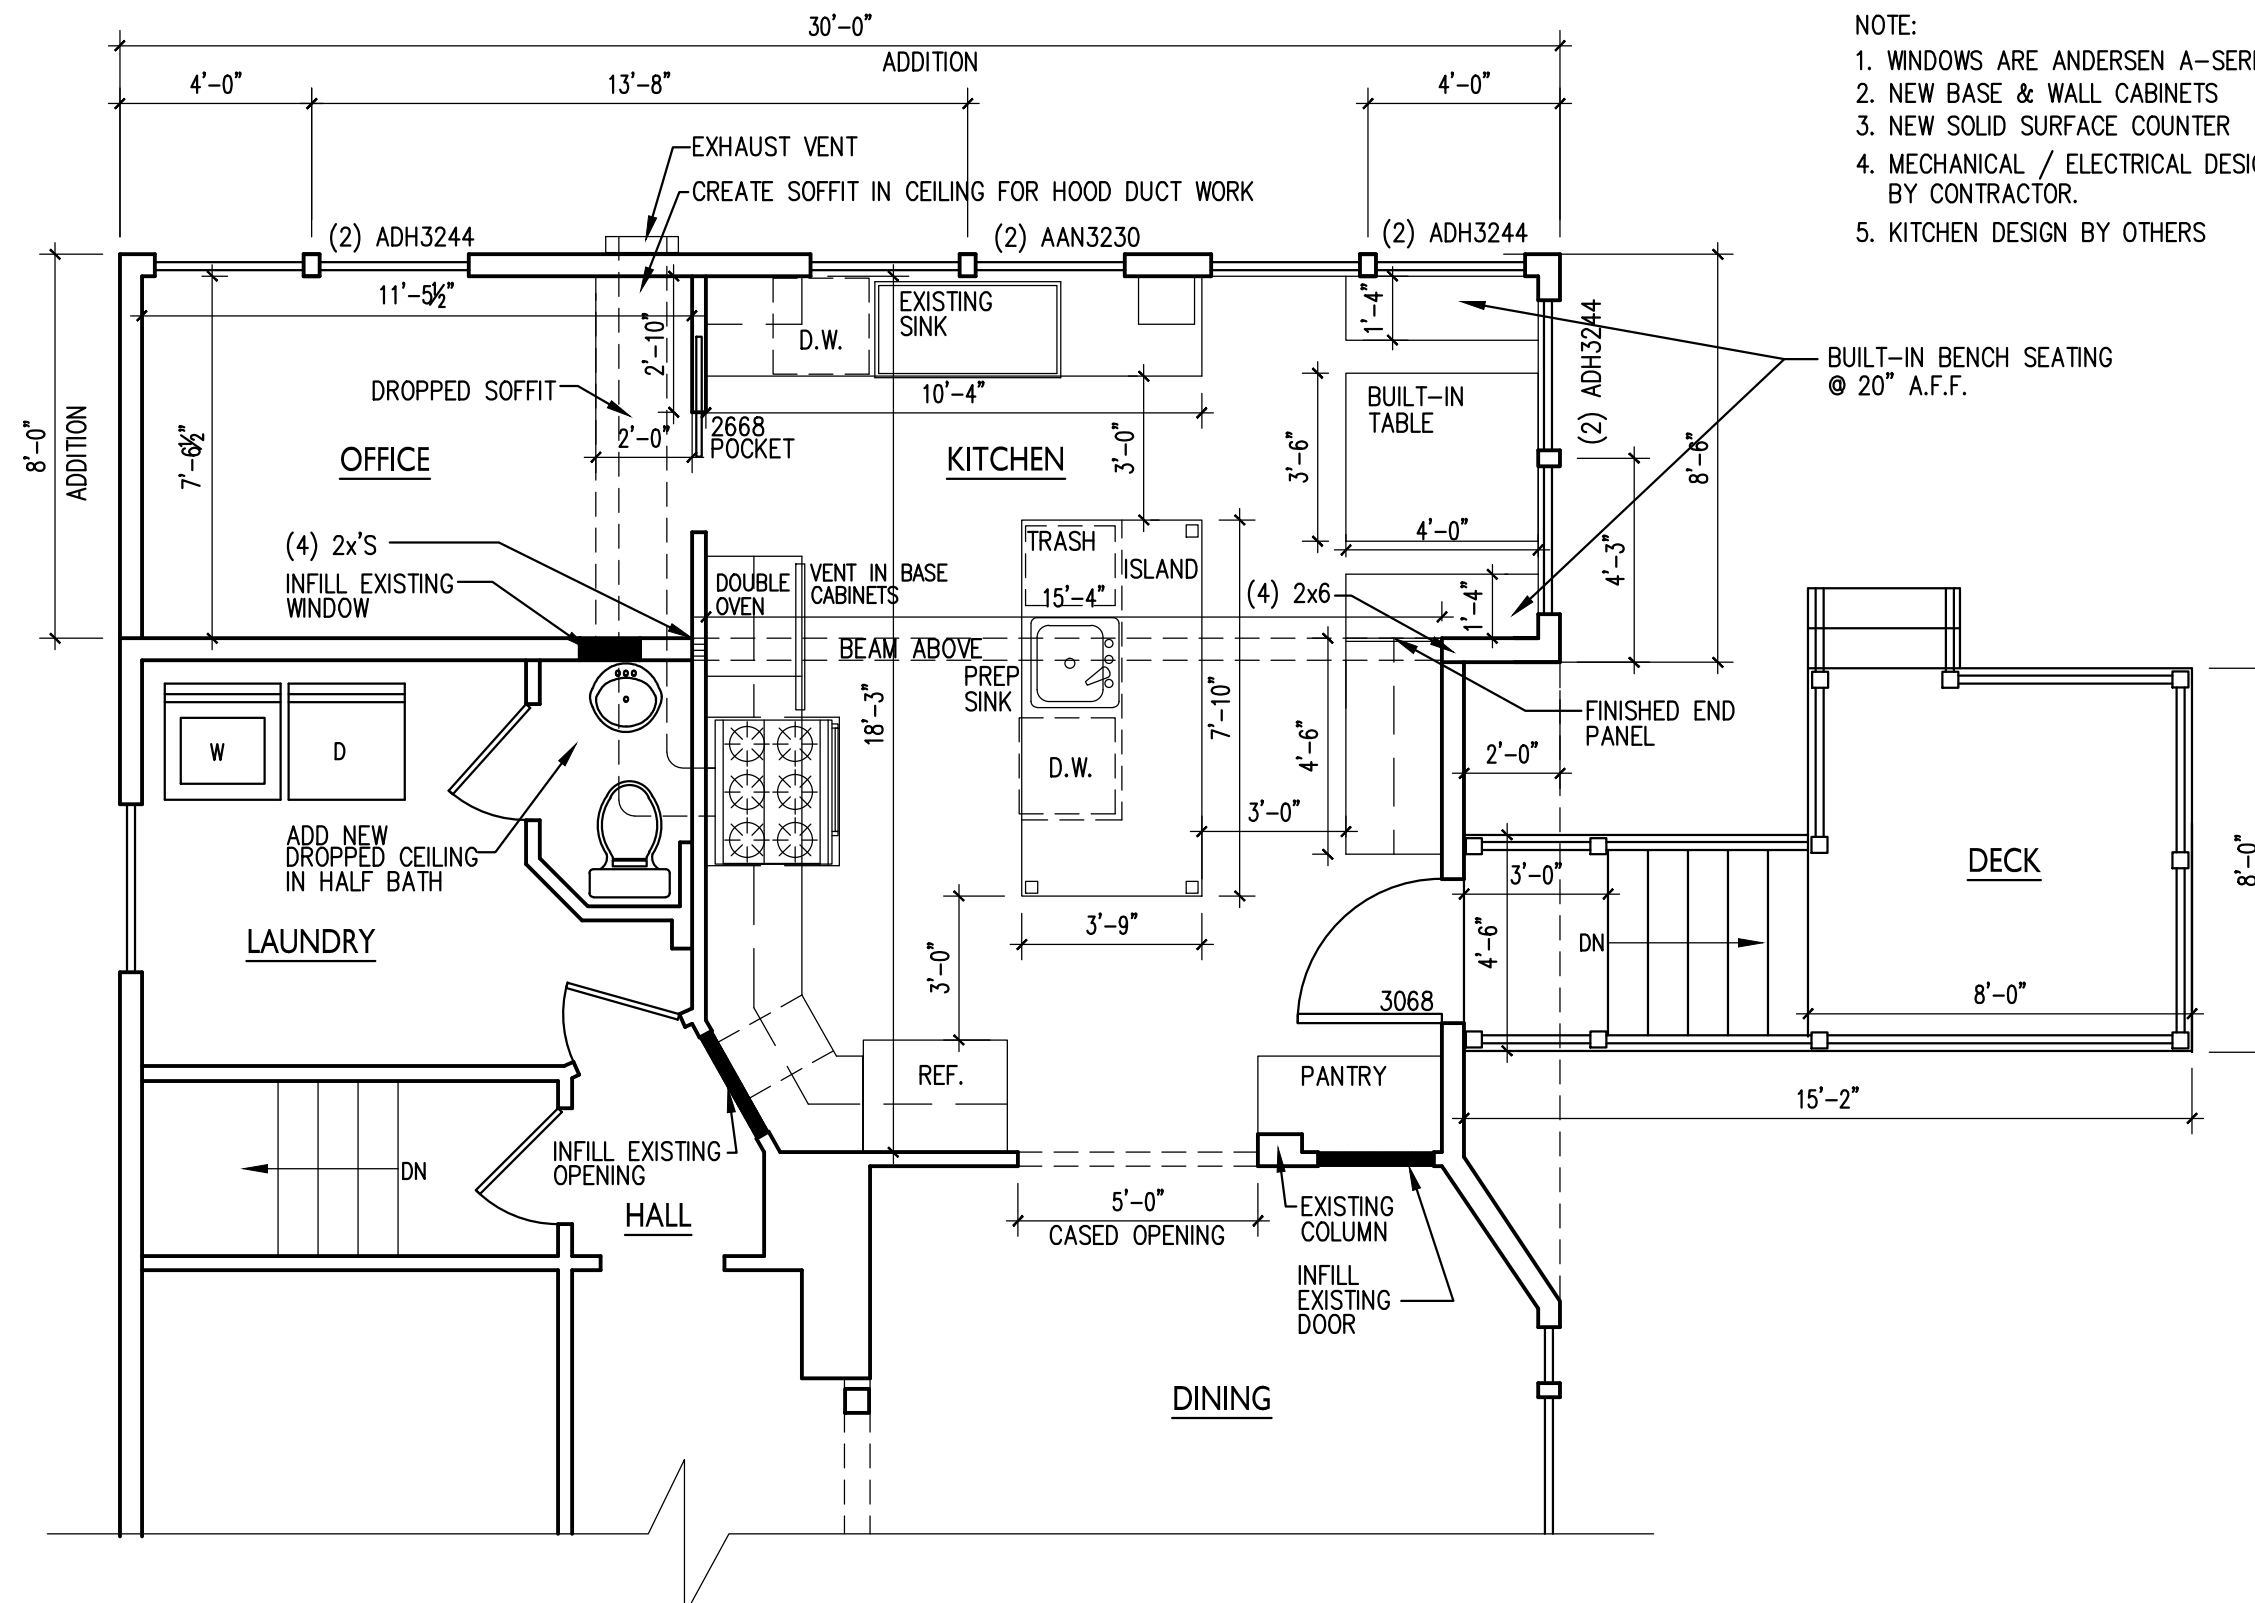

PROPOSED FIRST FLOOR PLAN

1/4" = 1'-0"

- NOTE:
1. WINDOWS ARE ANDERSEN A-SERIES
 2. NEW BASE & WALL CABINETS
 3. NEW SOLID SURFACE COUNTER
 4. MECHANICAL / ELECTRICAL DESIGN BUILD BY CONTRACTOR.
 5. KITCHEN DESIGN BY OTHERS

CHALEFF RESIDENCE ADDITION
PORTLAND, MAINE

DRAWINGS THIS SHEET	
EXISTING CONDITION PLAN	A1
DEMOLITION PLAN	
PROPOSED FIRST FLOOR PLAN	
FOUNDATION / FRAMING PLAN	
ROOF FRAMING PLAN	
08/26/13	