


EXISTING CONDITION SECTION

1/4" = 1'-0"




EXISTING REAR ELEVATION

1/4" = 1'-0"

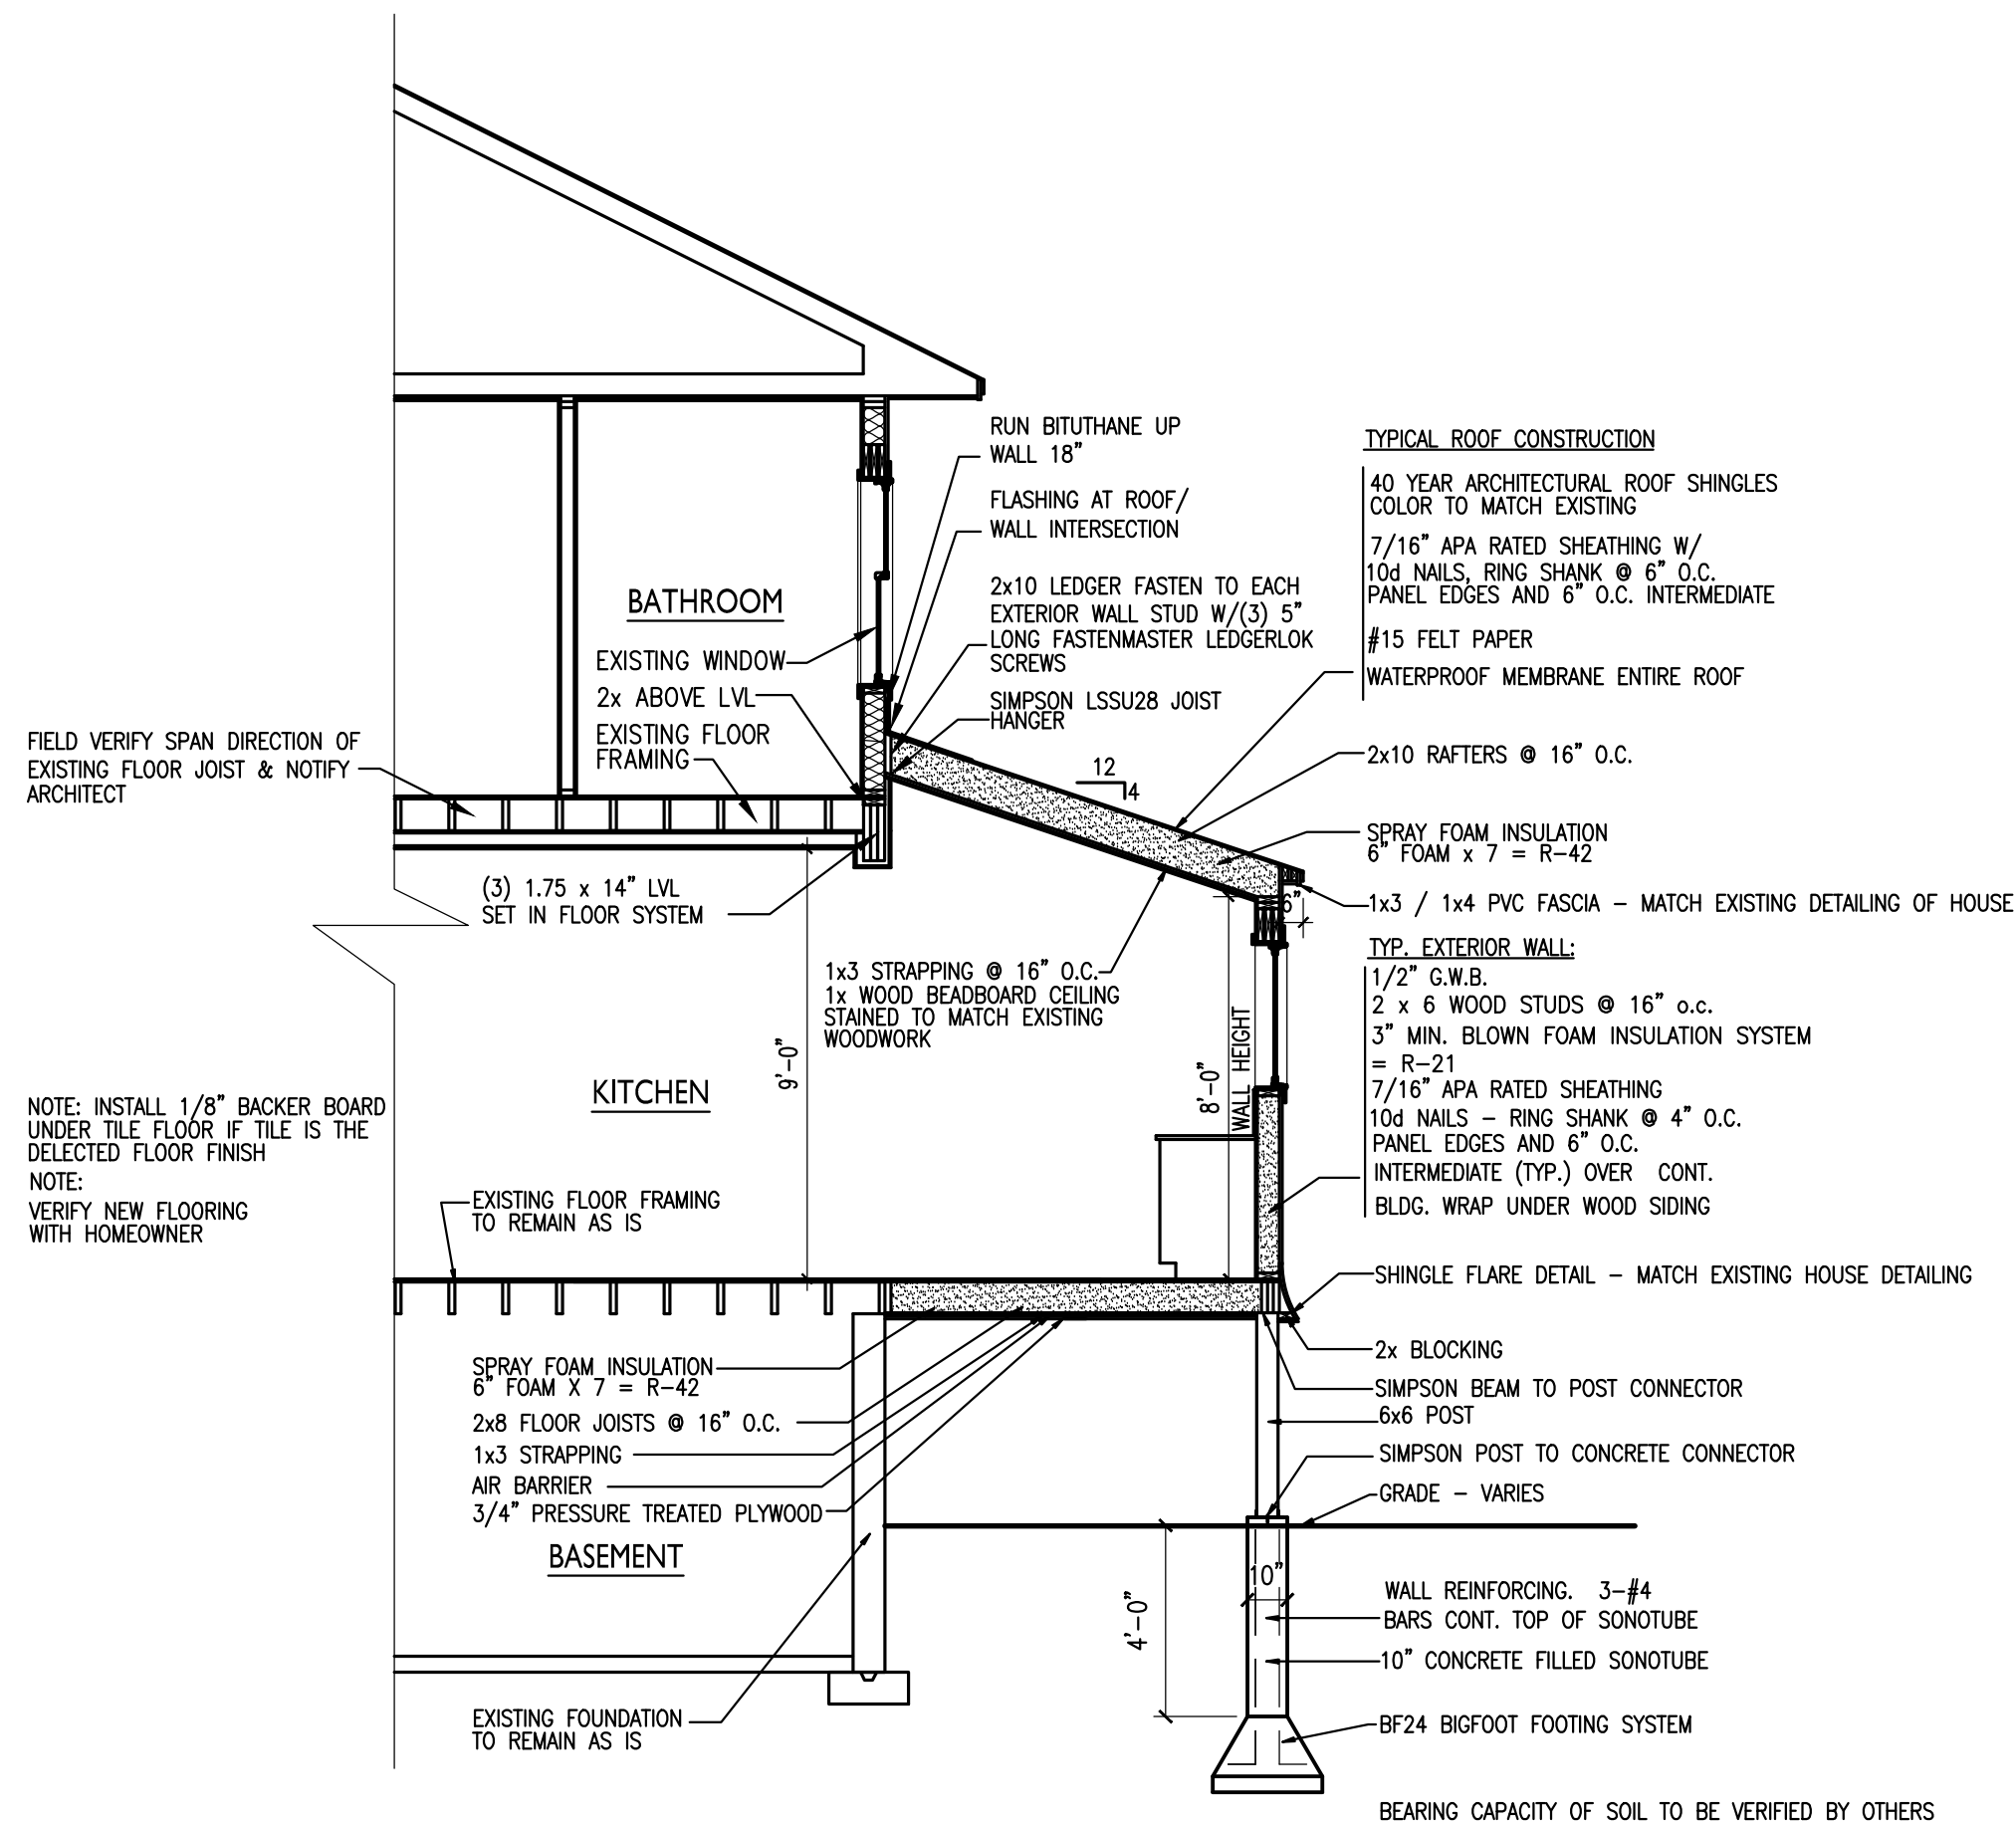

PROPOSED SECTION

1/4" = 1'-0"

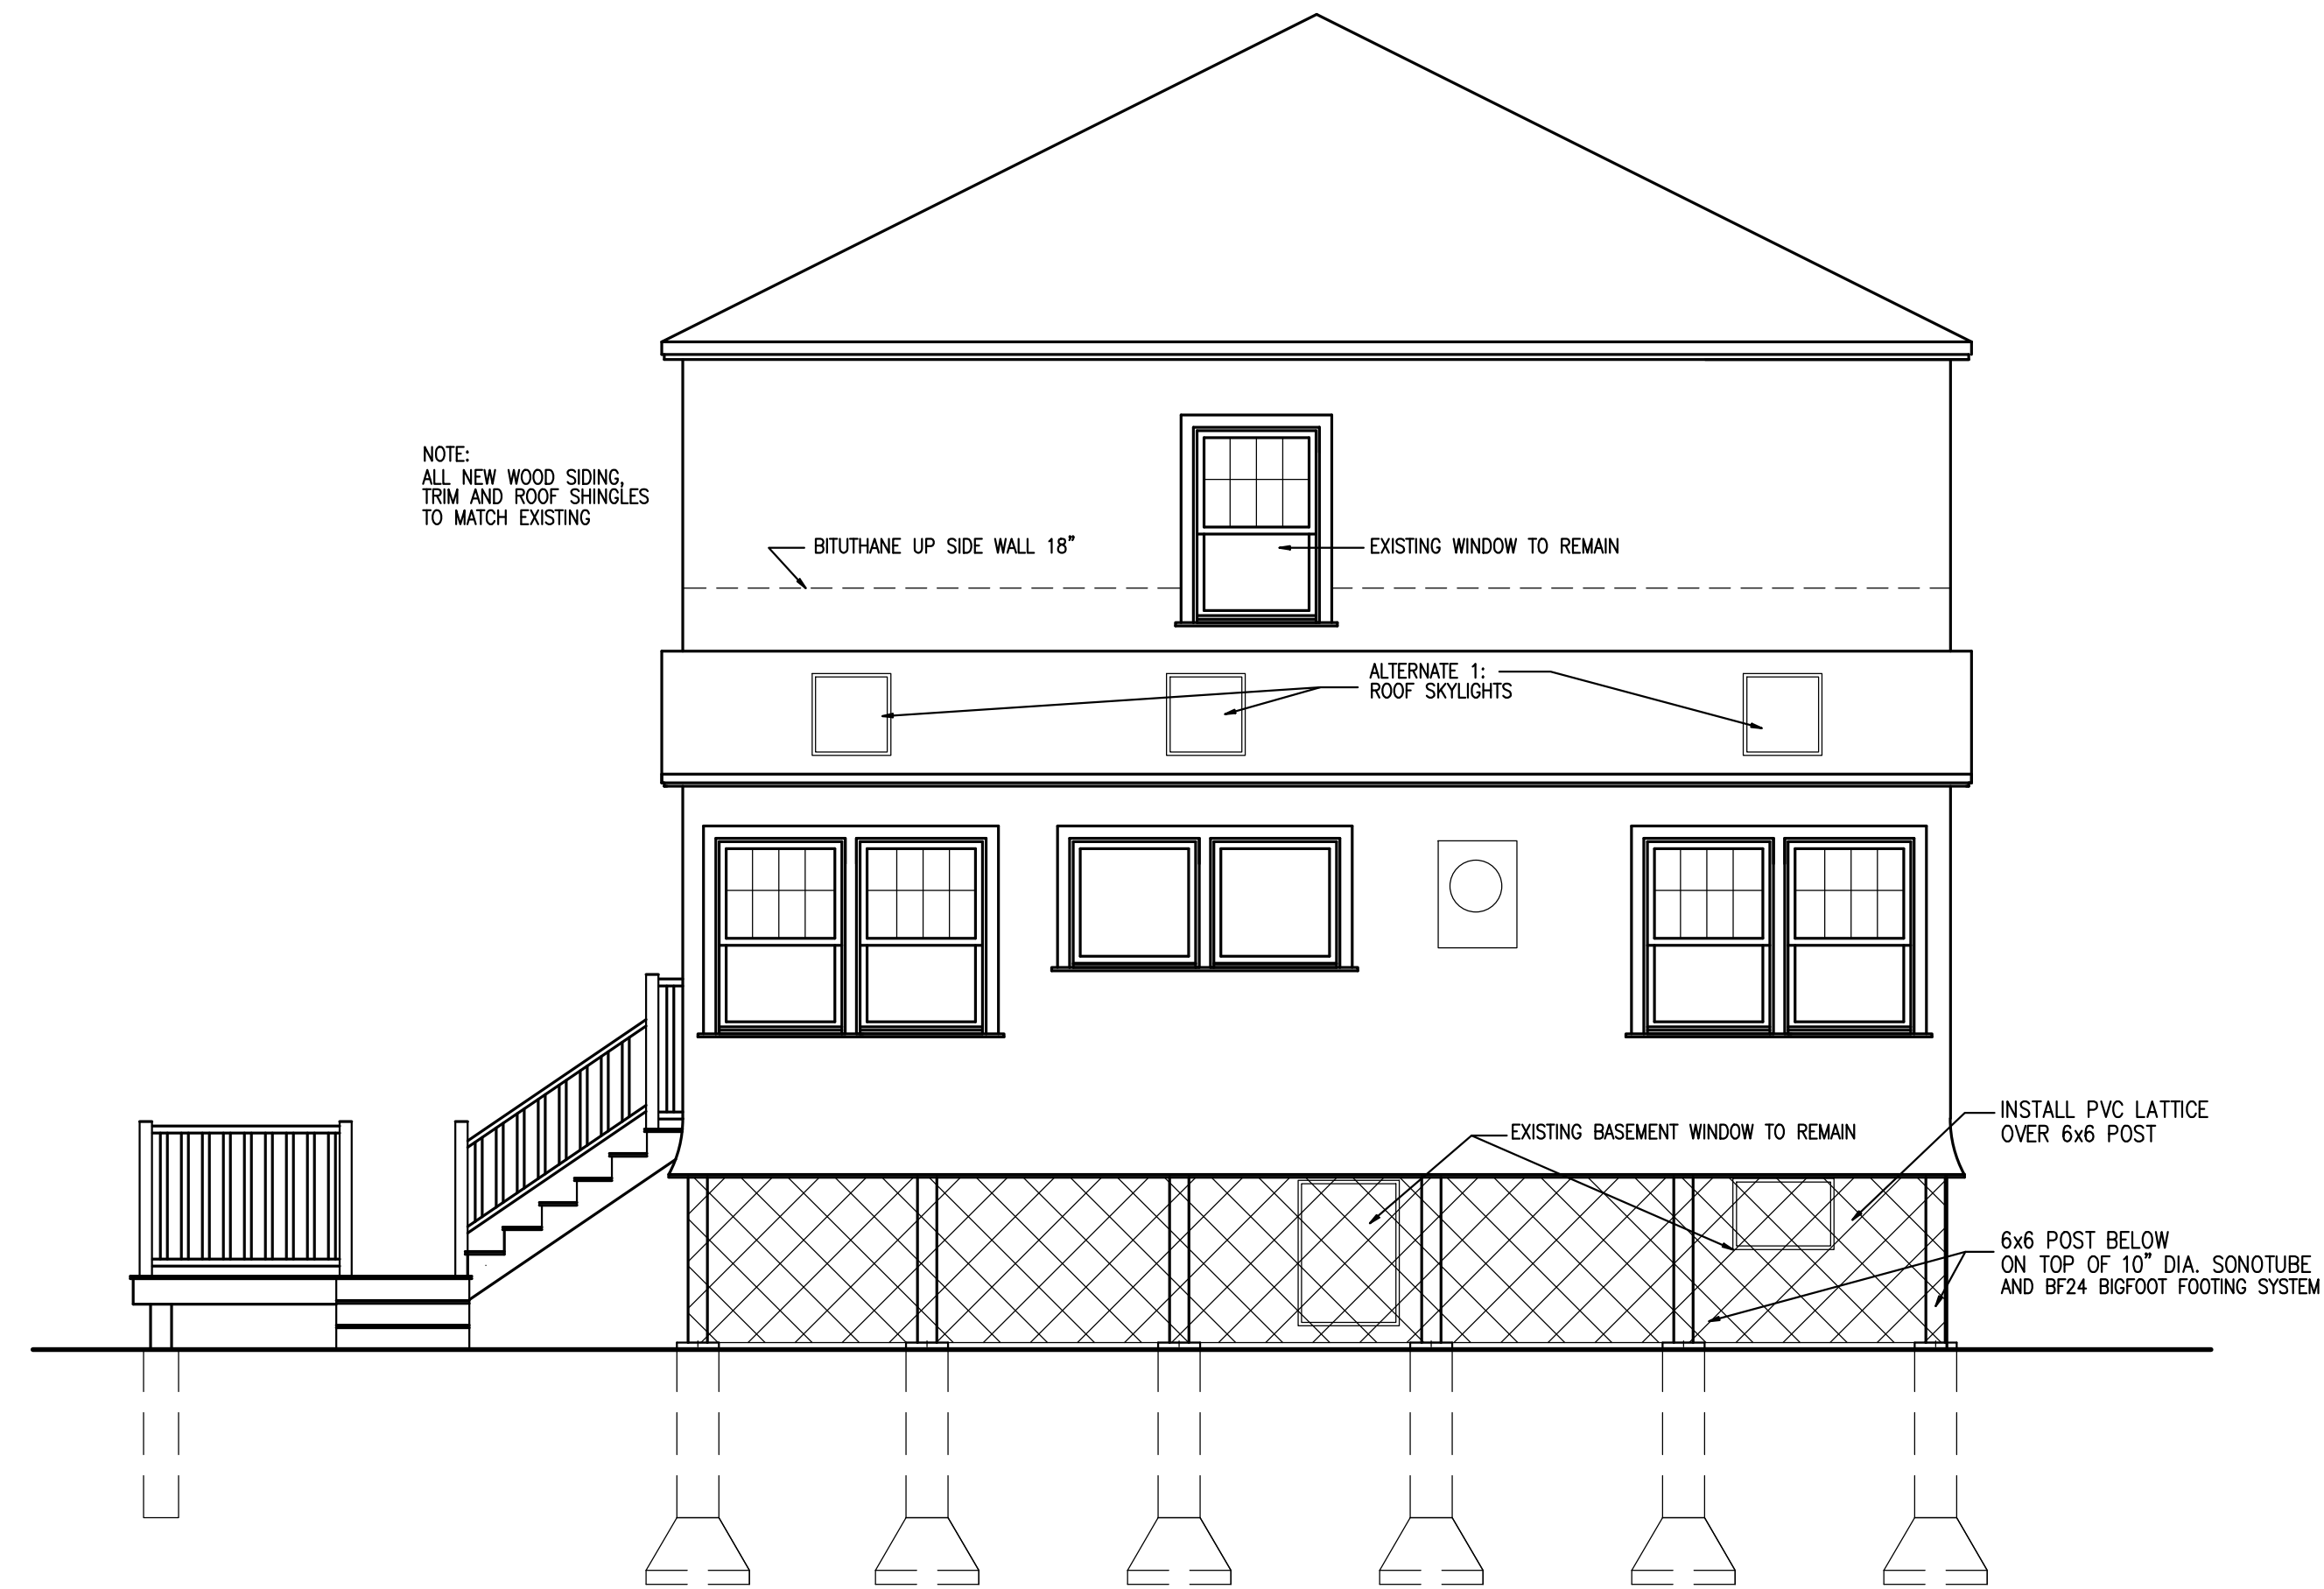

PROPOSED REAR ELEVATION

1/4" = 1'-0"

CHALEFF RESIDENCE ADDITION
PORTLAND, MAINE

DRAWINGS THIS SHEET
EXISTING CONDITION SECTION
EXISTING CONDITION ELEVATION
PROPOSED SECTION
PROPOSED ELEVATION

08/26/13

A2