



ALTERNATE 1:  
PRICE (3) VELUX DECK MOUNTED SKYLIGHTS  
SIZE CODE: C06

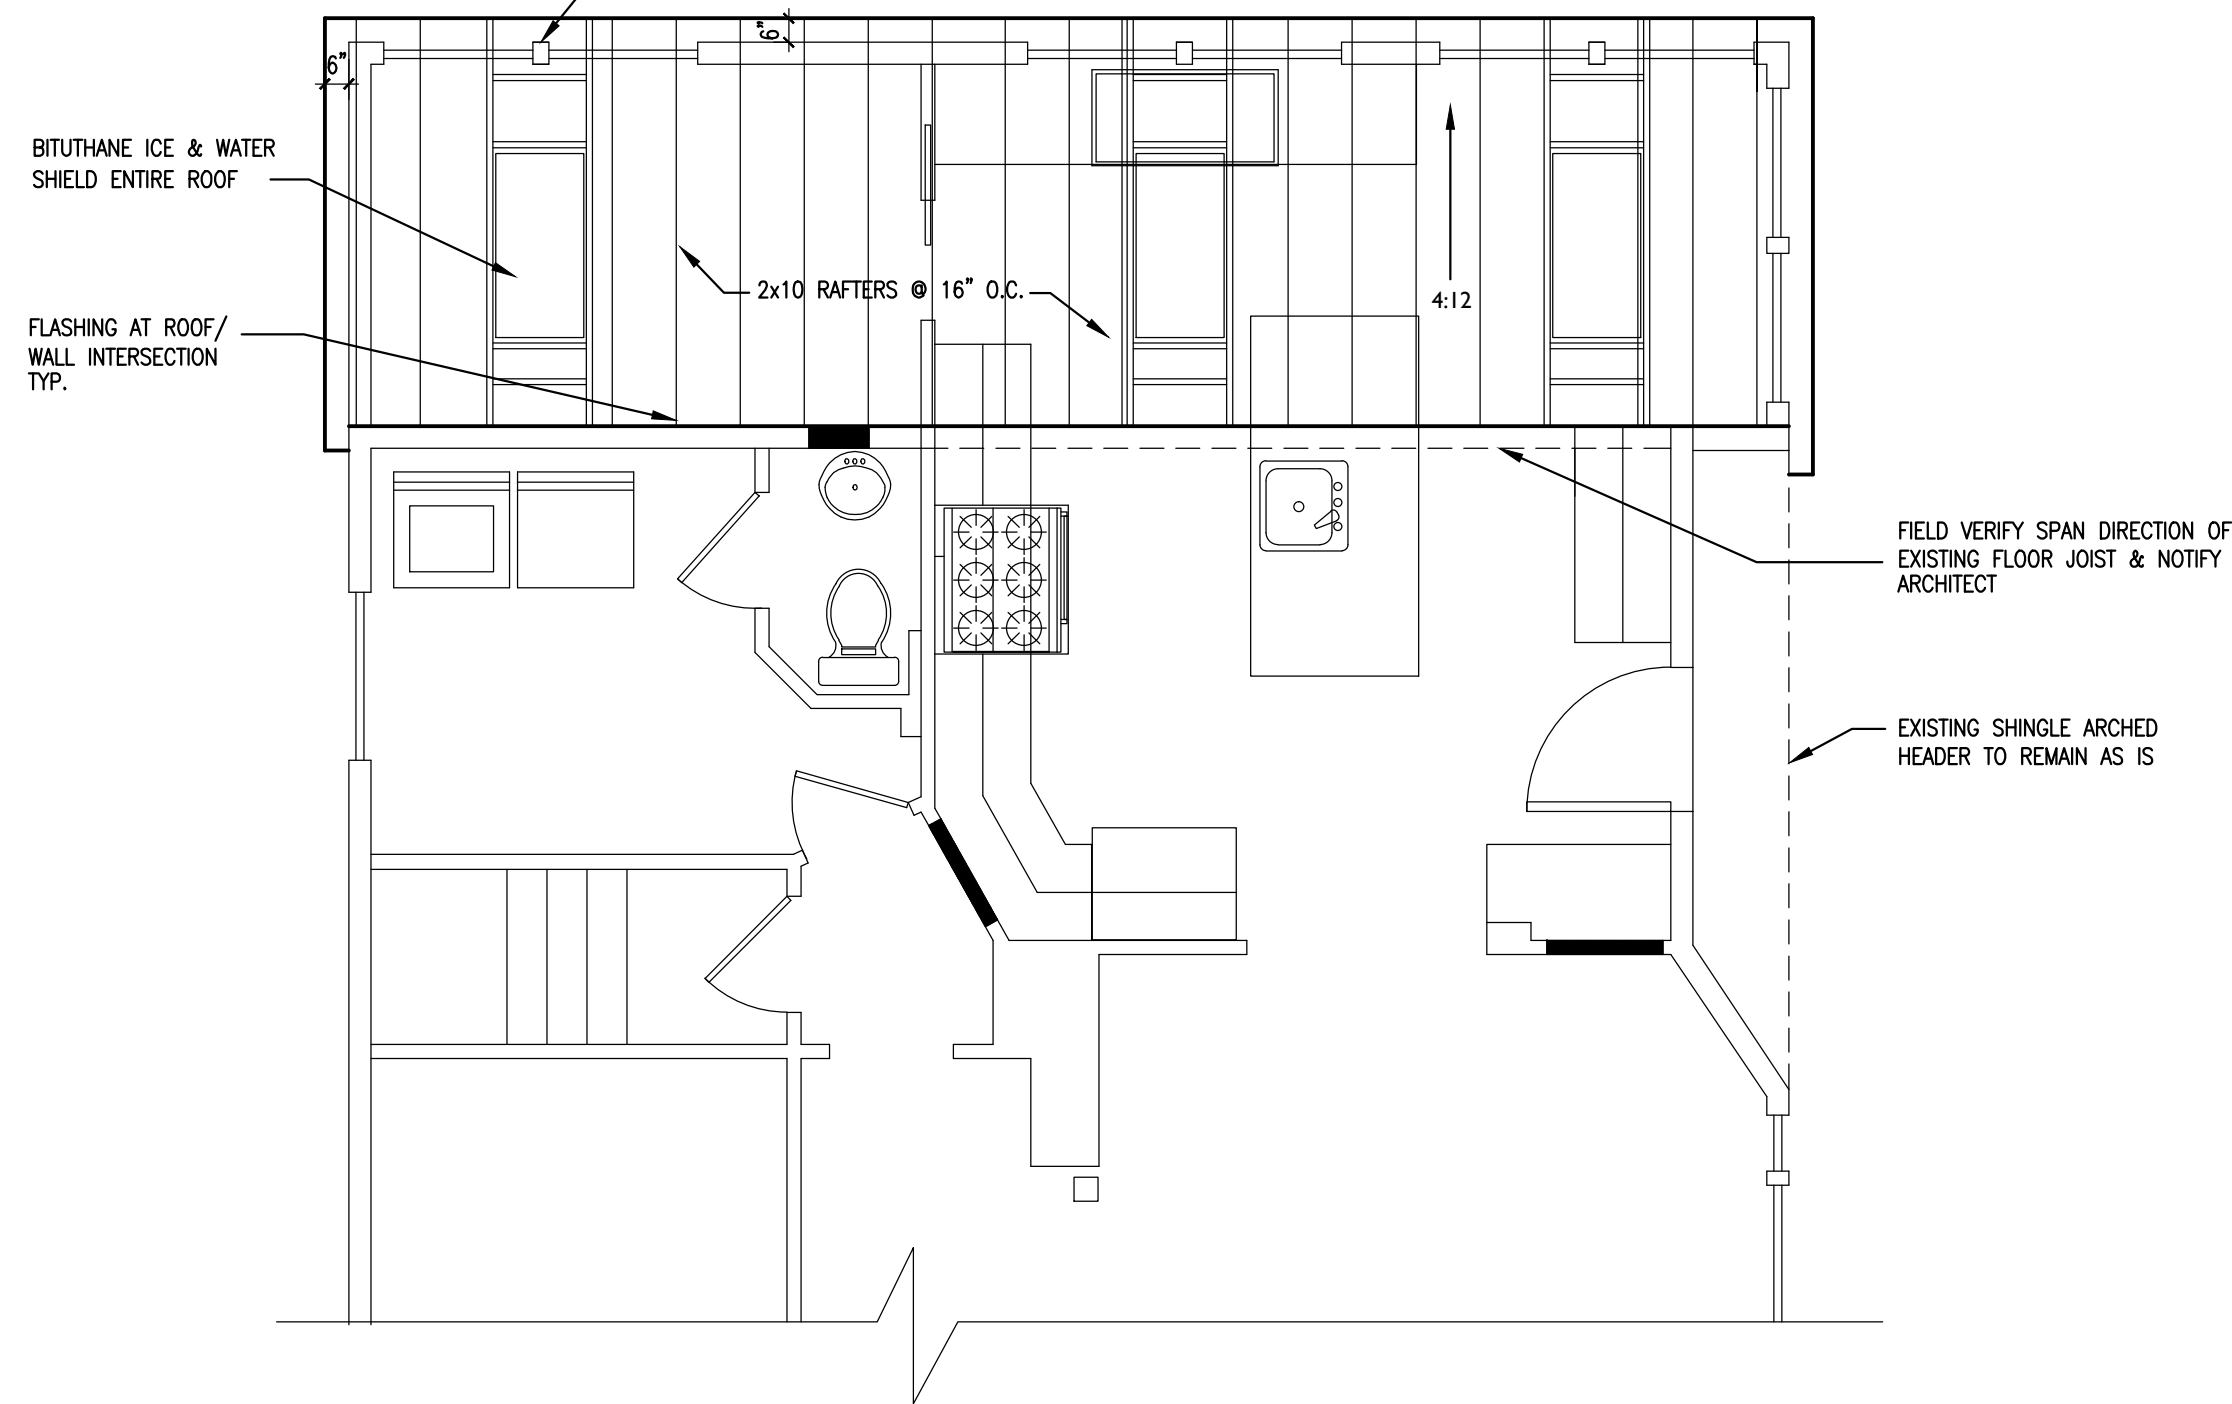


ROOF FRAMING PLAN

1/4" = 1'-0"

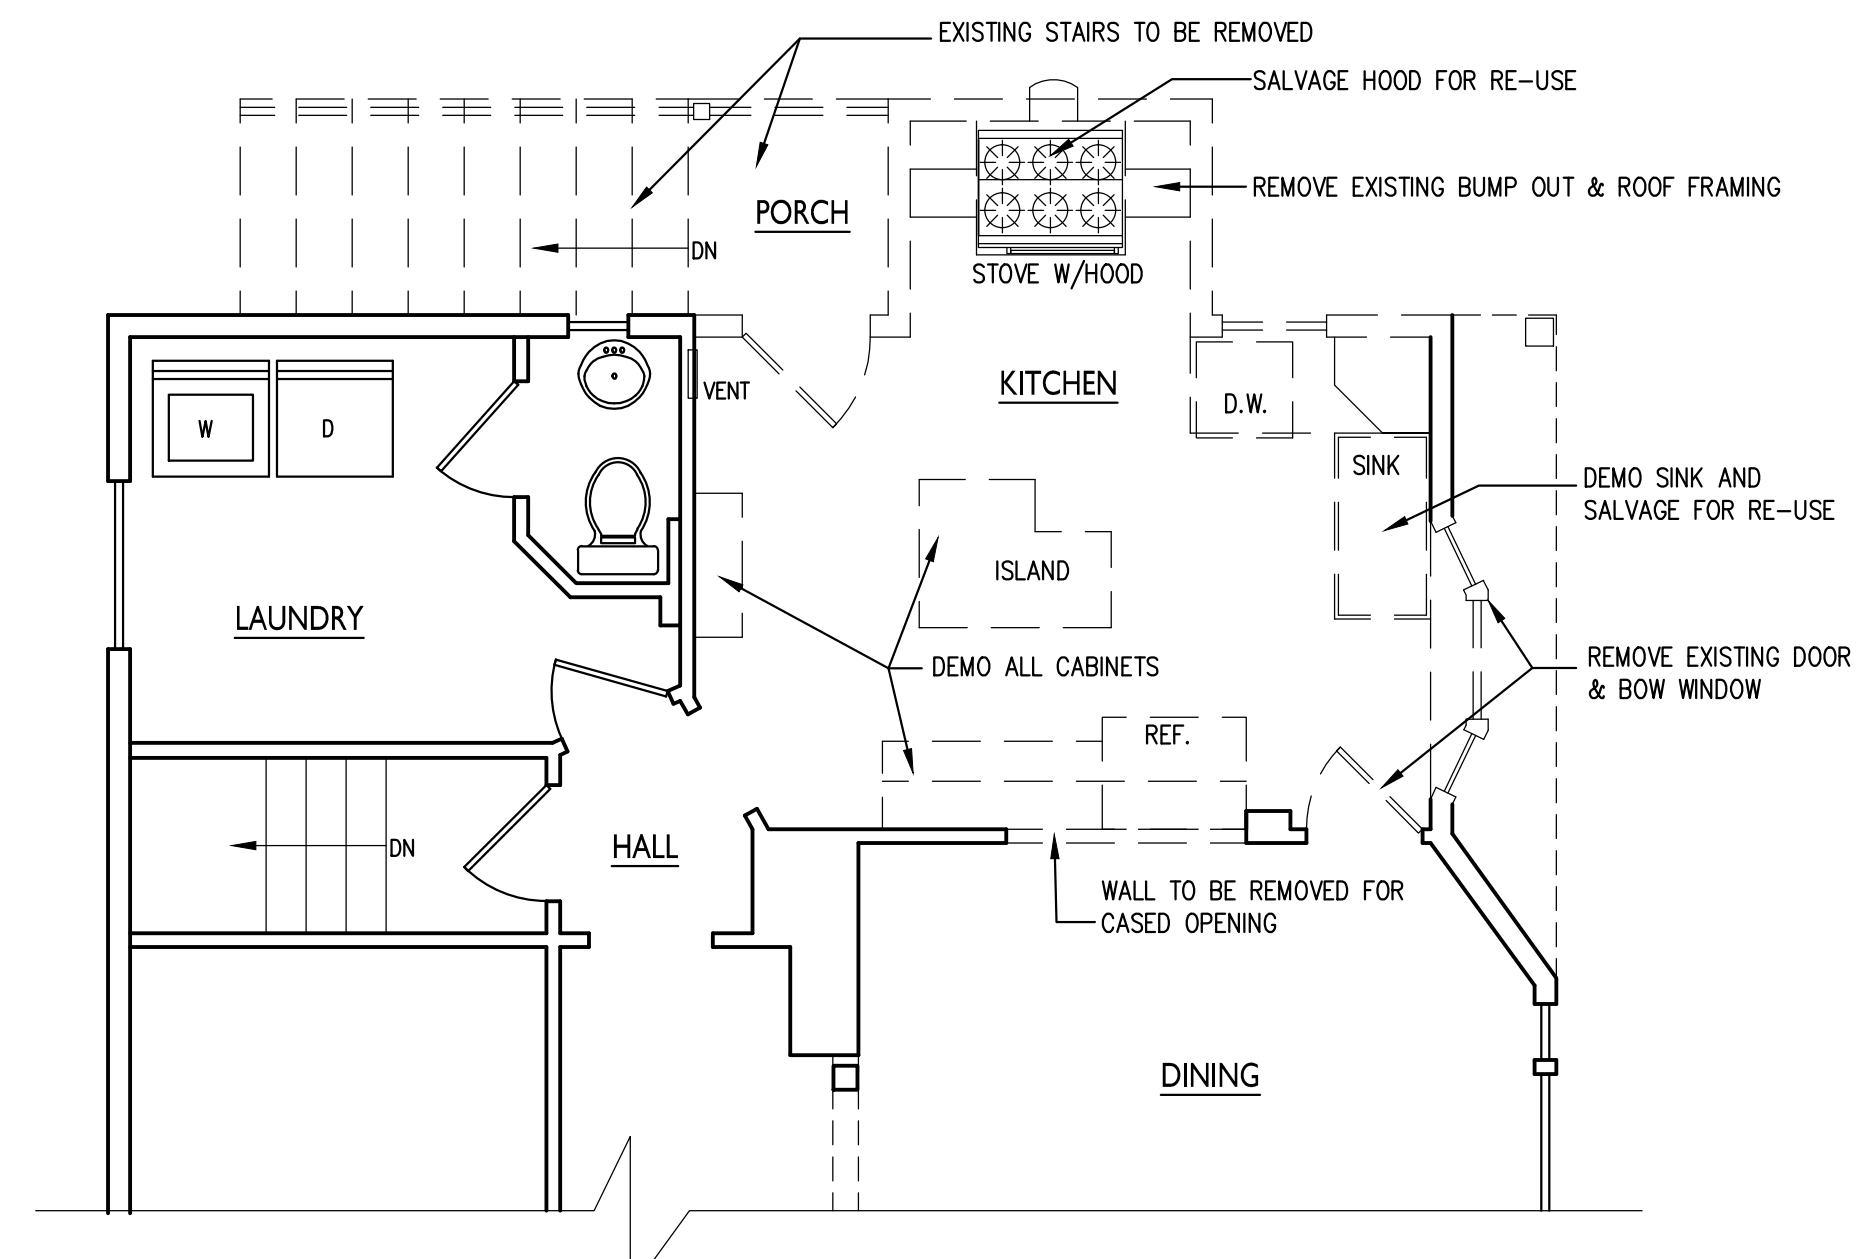


DEMOLITION PLAN

1/4" = 1'-0"

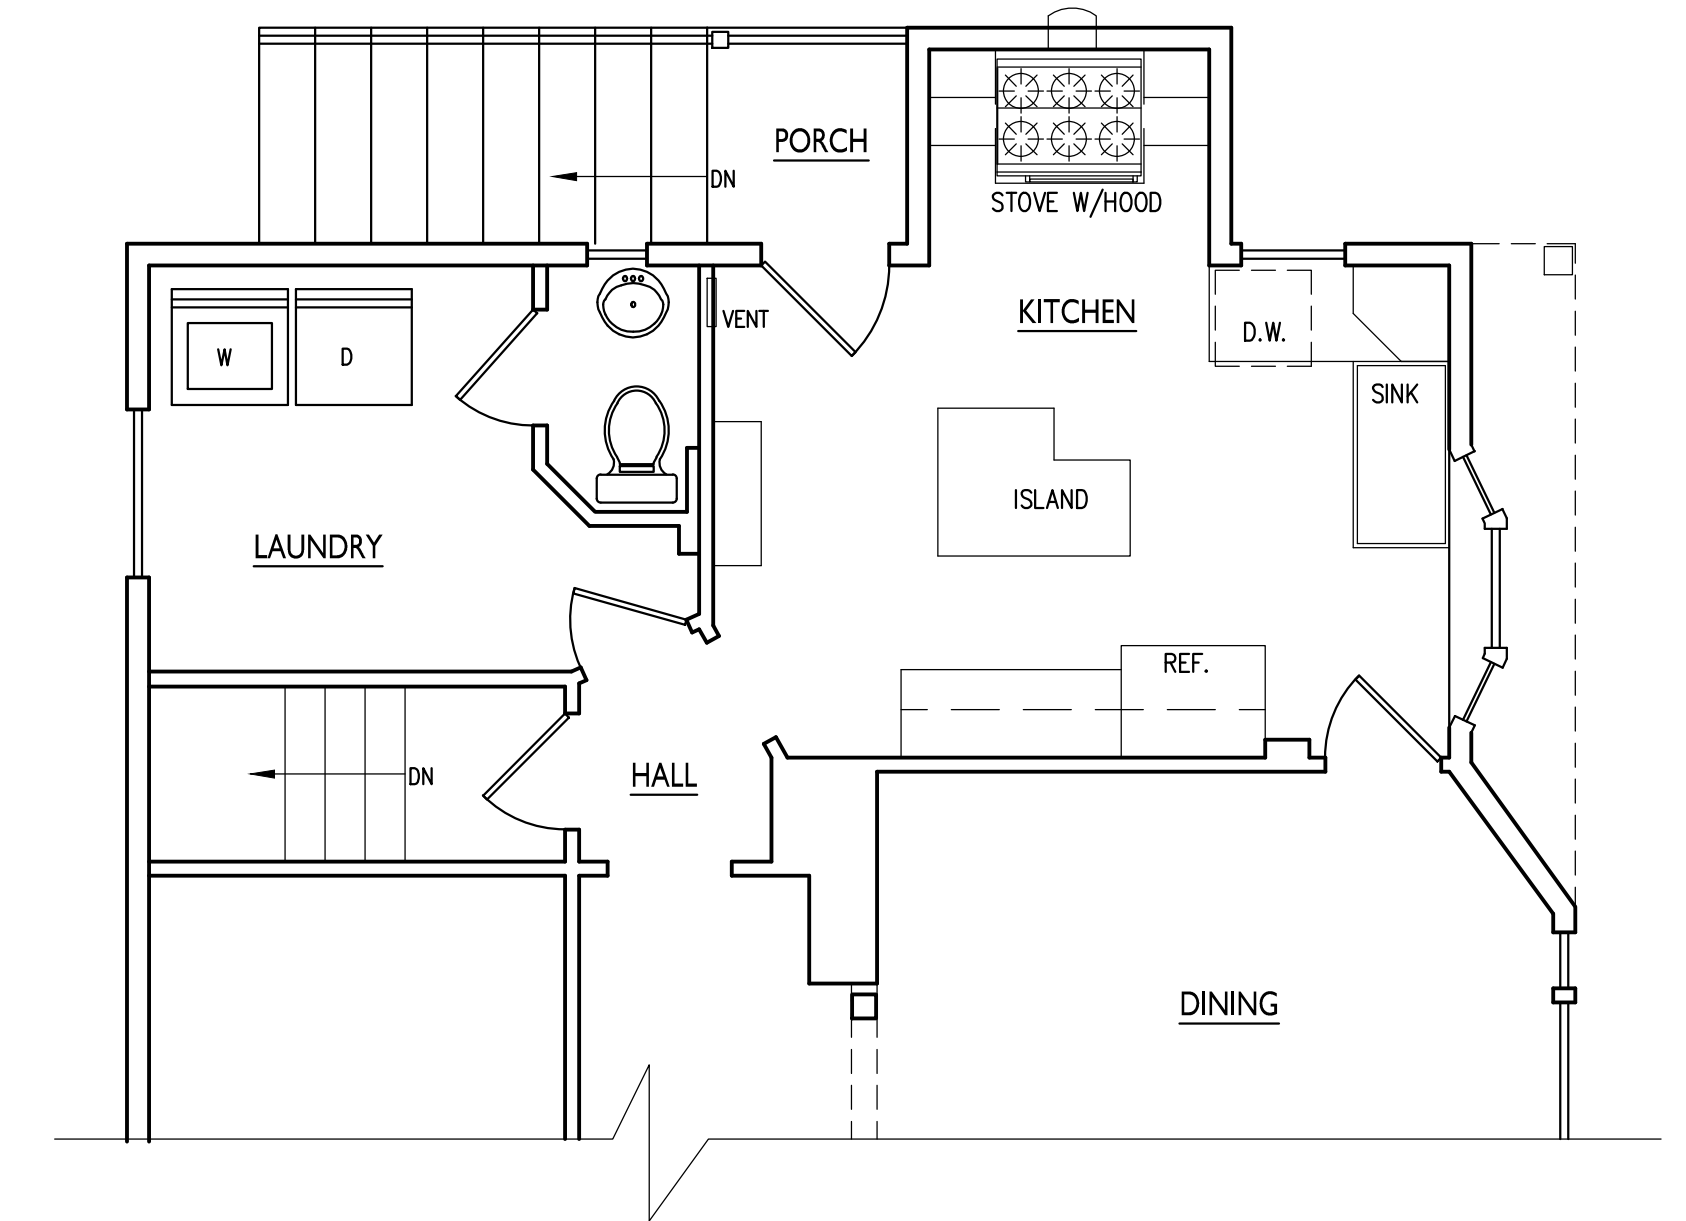


EXISTING CONDITION PLAN

1/4" = 1'-0"

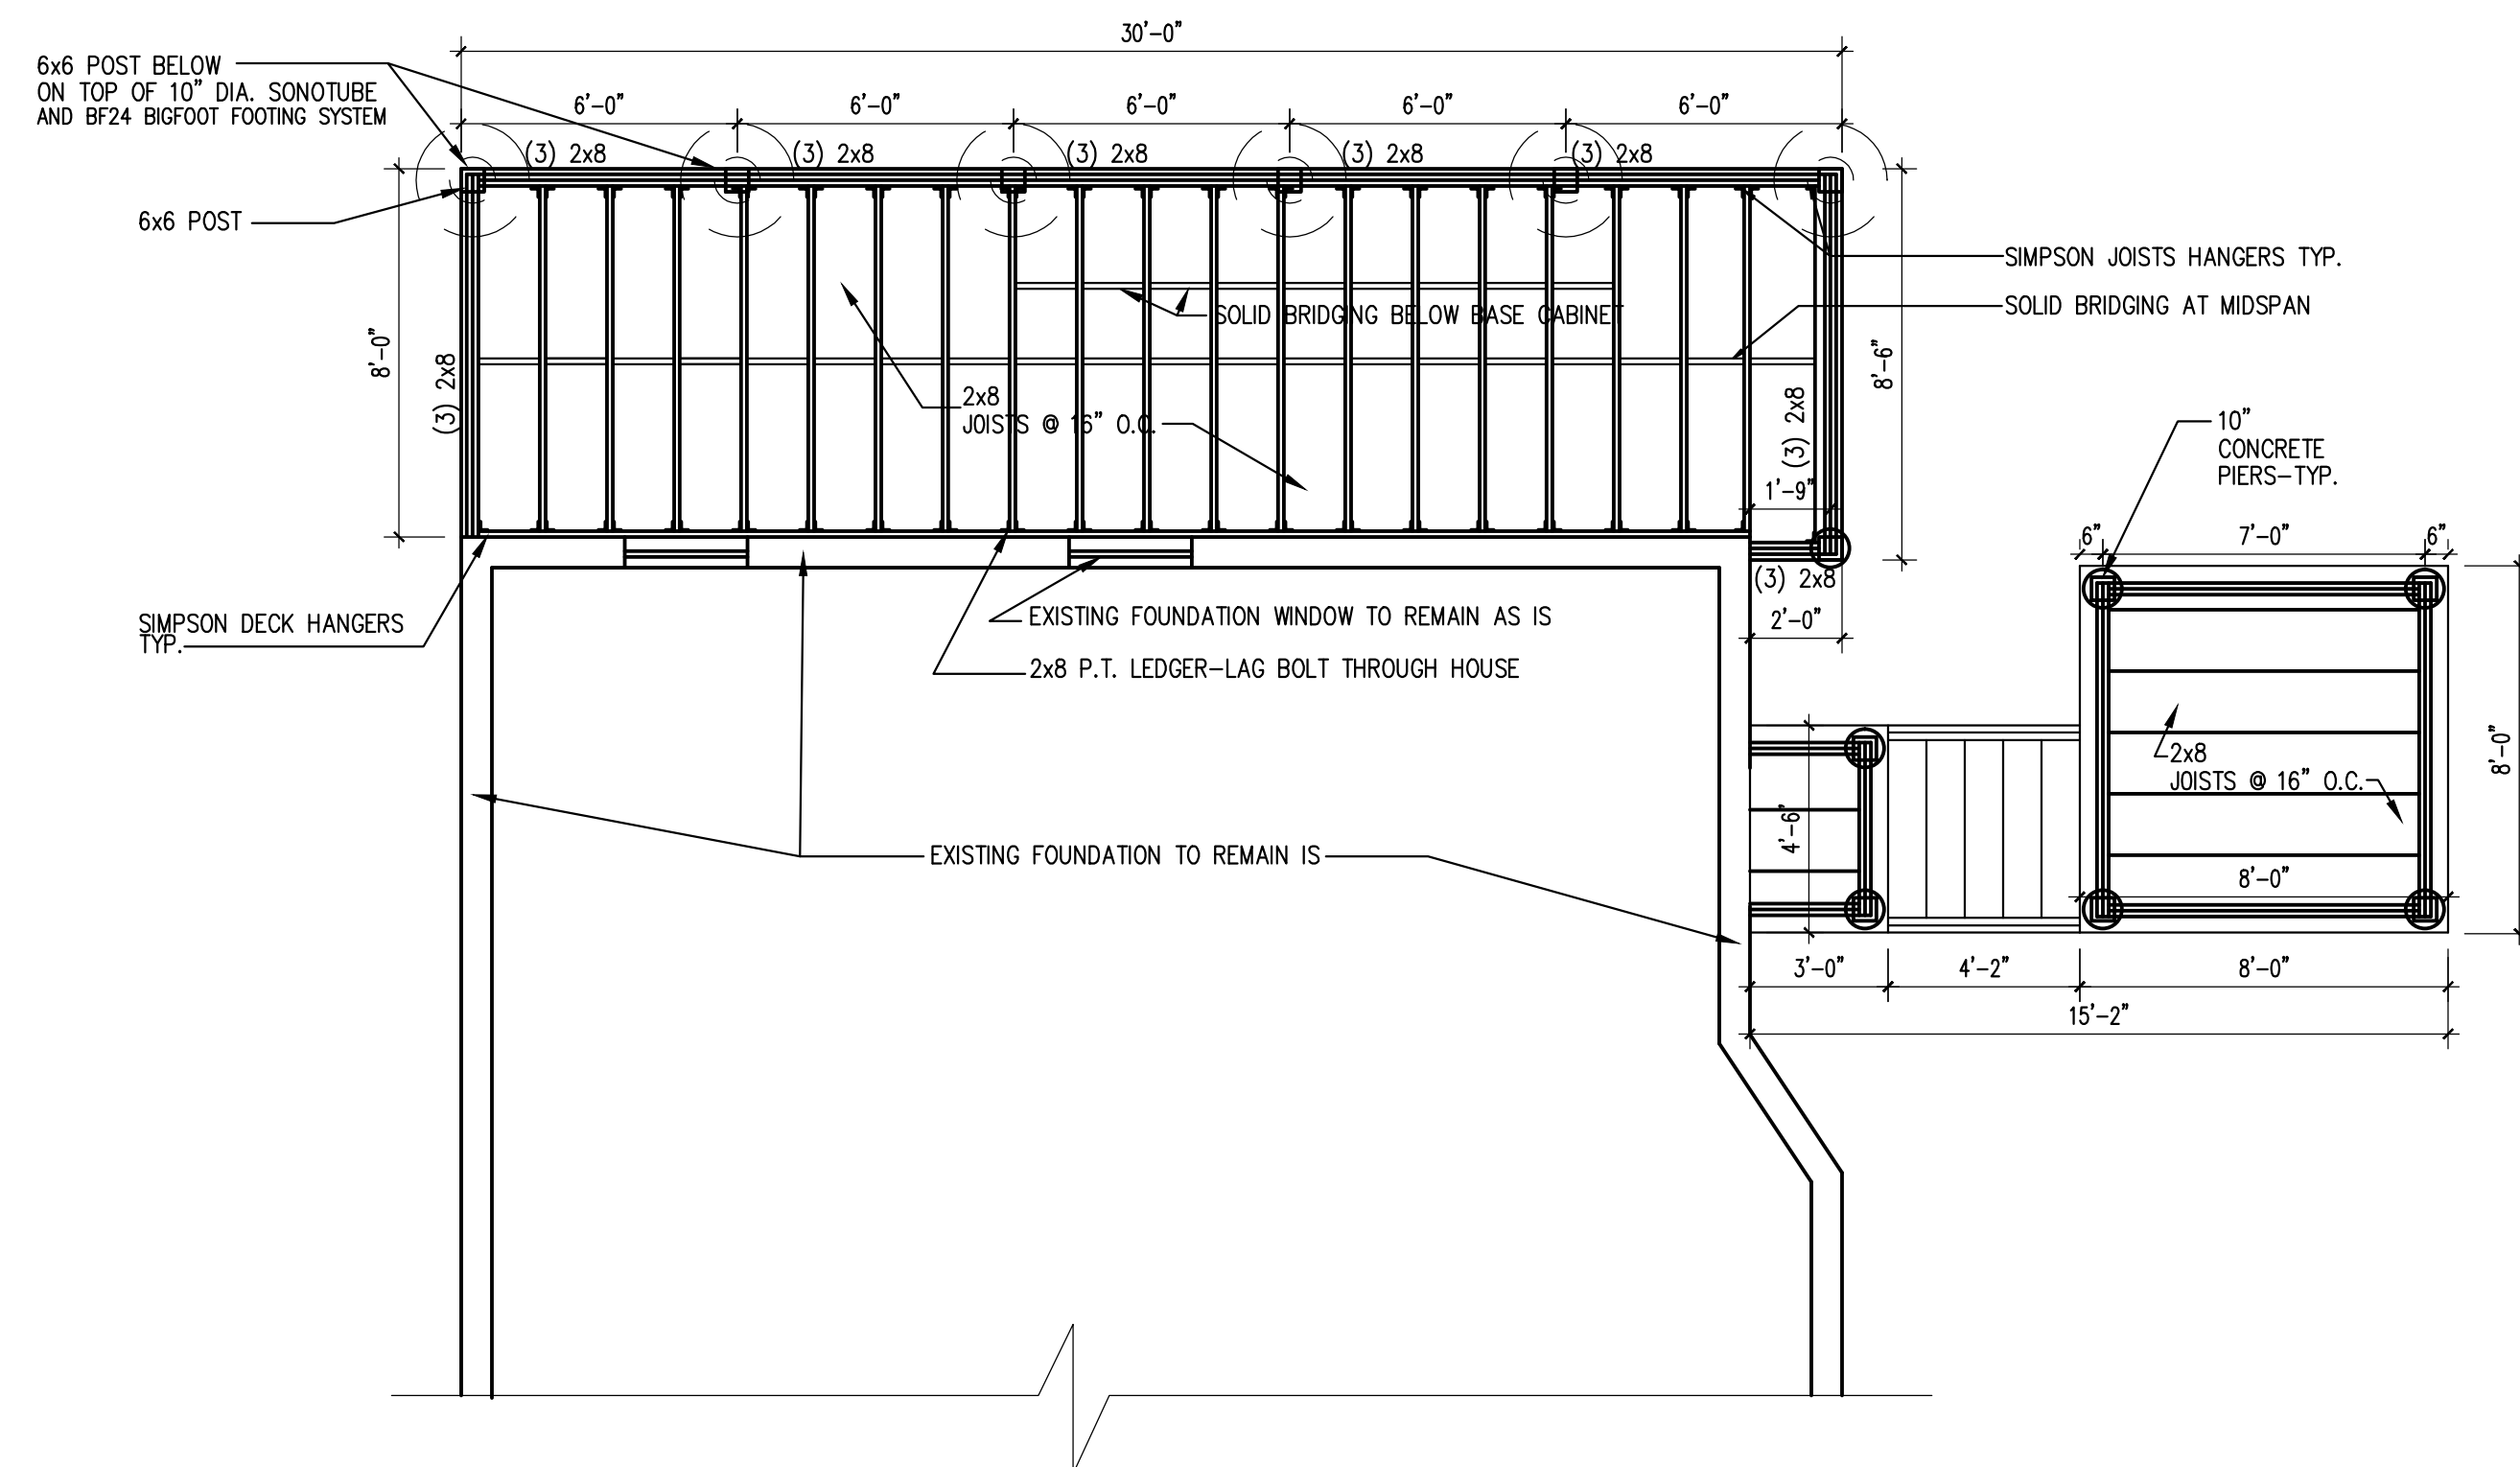

FOUNDATION / FRAMING PLAN


1/4" = 1'-0"

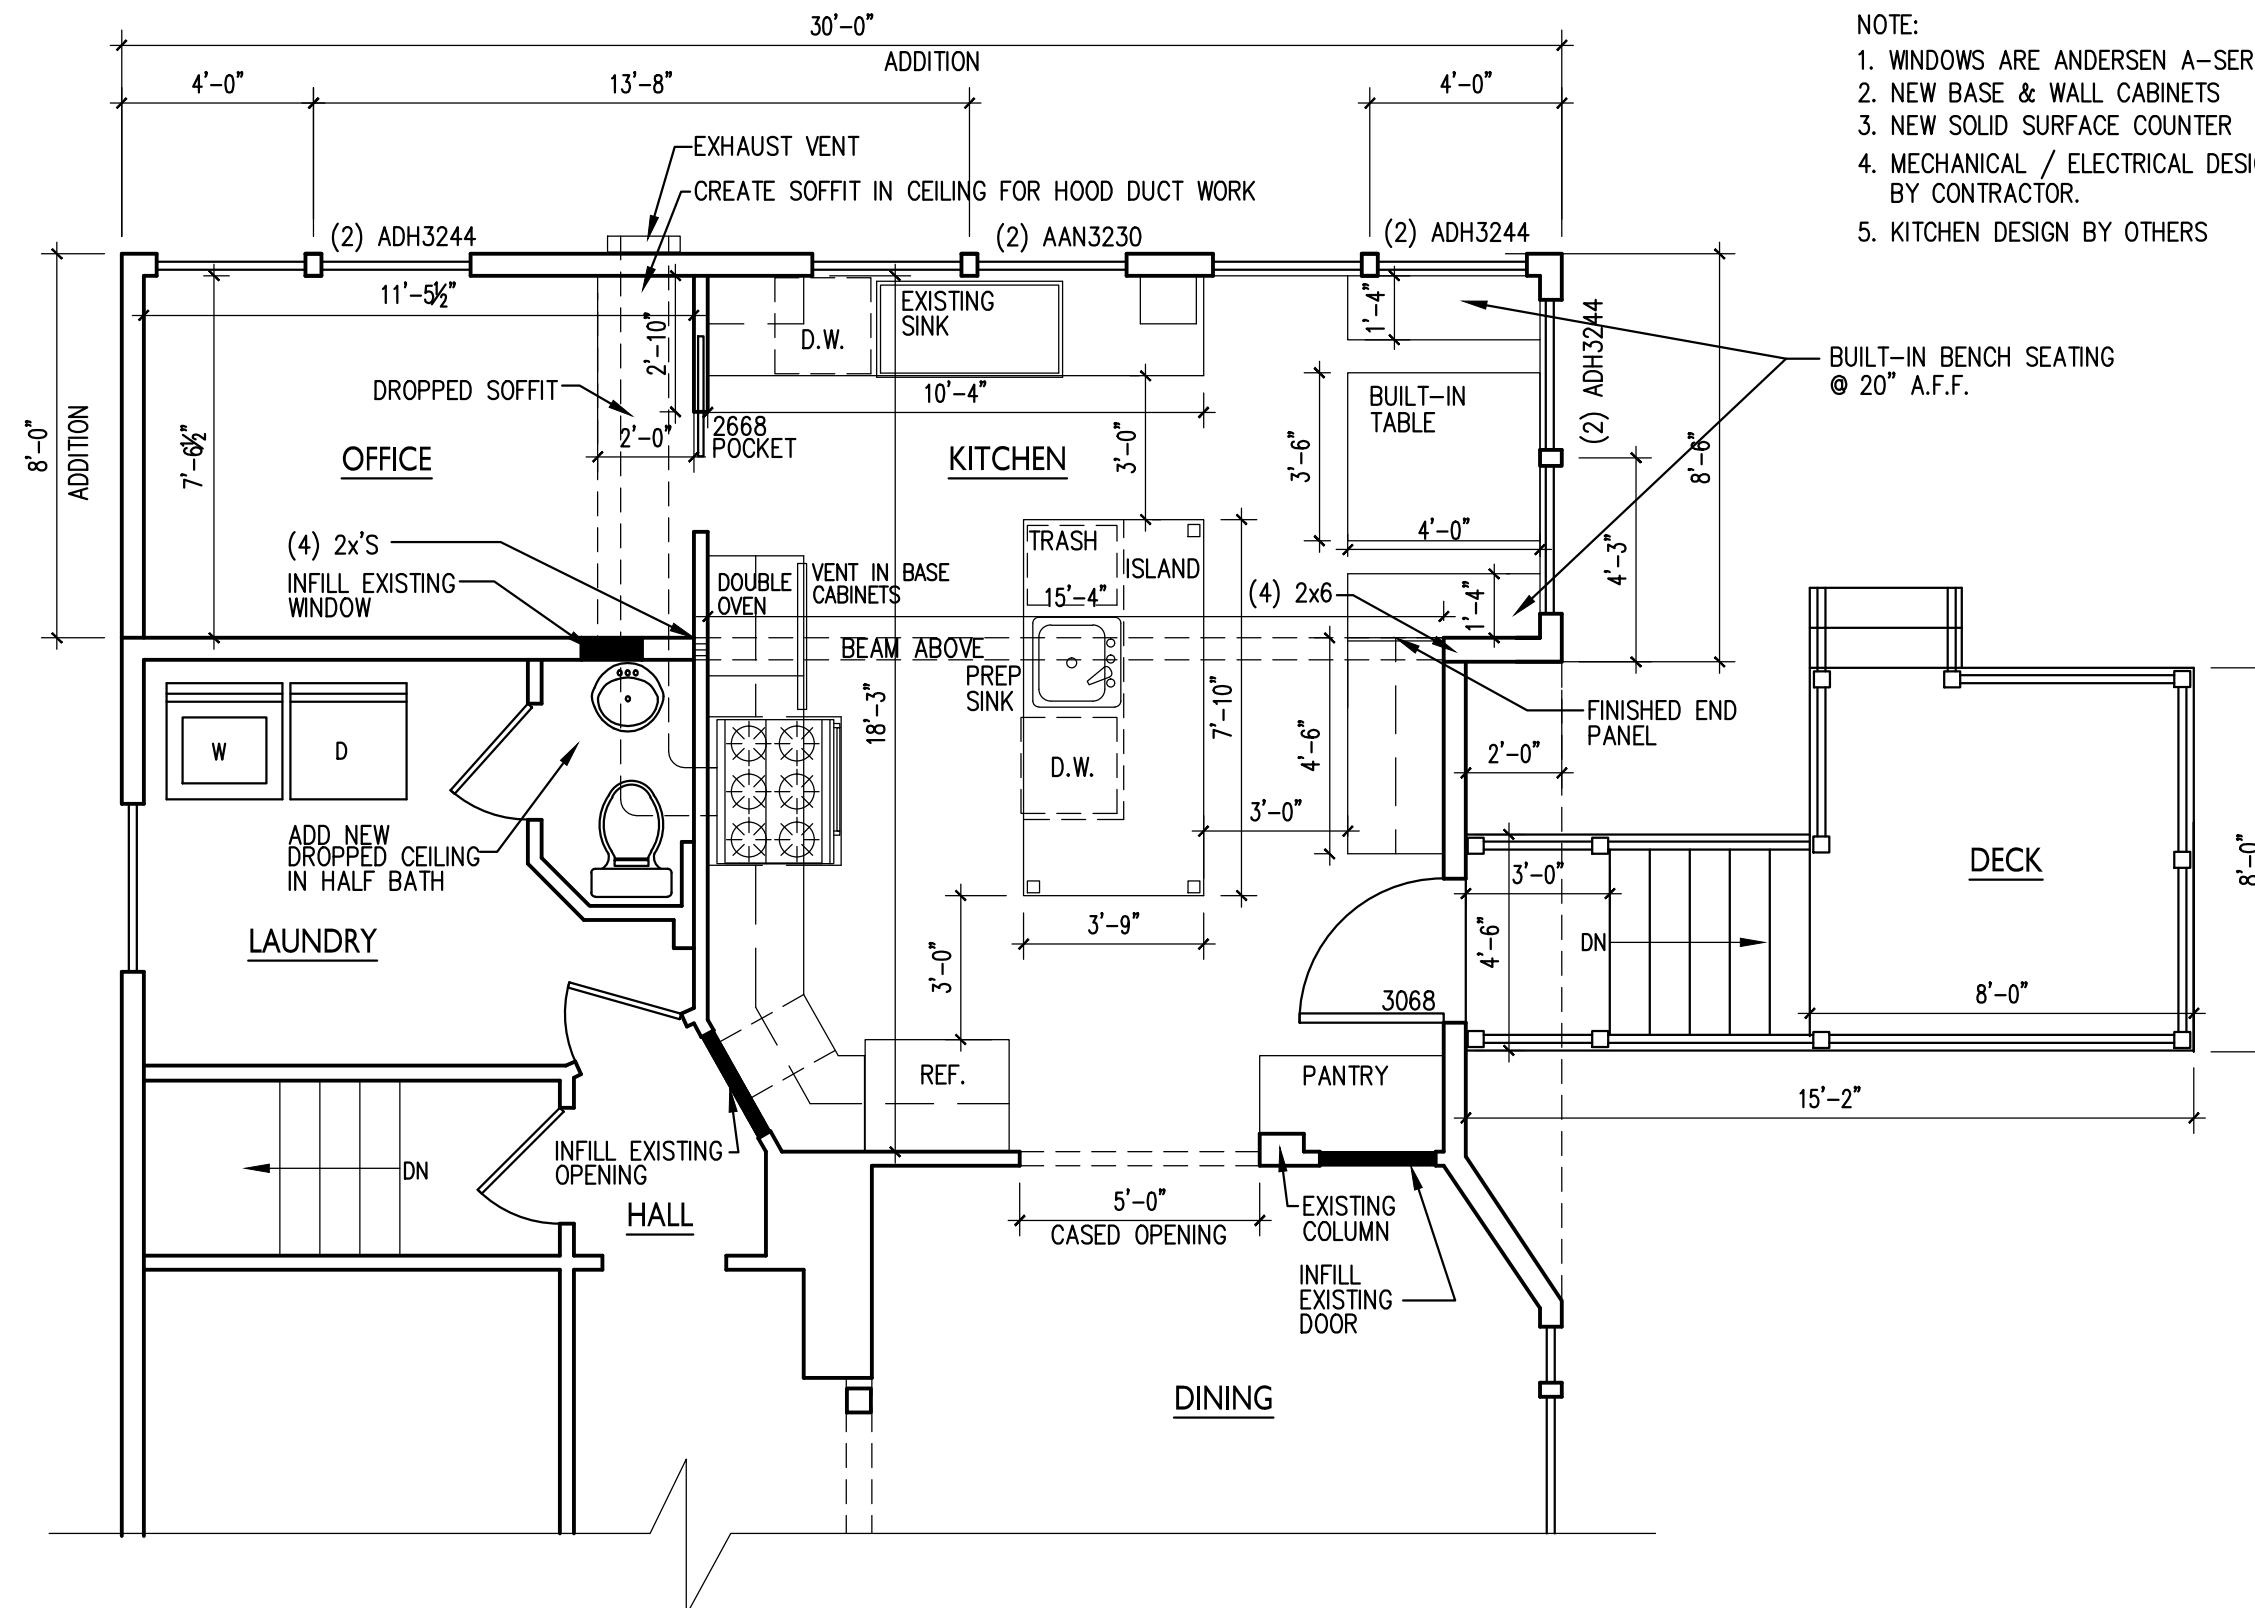

PROPOSED FIRST FLOOR PLAN

1/4" = 1'-0"

- NOTE:
1. WINDOWS ARE ANDERSEN A-SERIES
  2. NEW BASE & WALL CABINETS
  3. NEW SOLID SURFACE COUNTER
  4. MECHANICAL / ELECTRICAL DESIGN BUILD BY CONTRACTOR
  5. KITCHEN DESIGN BY OTHERS

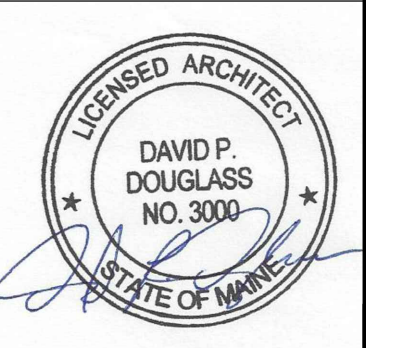

CHALEFF RESIDENCE ADDITION  
PORTLAND, MAINE

DRAWINGS THIS SHEET  
EXISTING CONDITION PLAN  
DEMOLITION PLAN  
PROPOSED FIRST FLOOR PLAN  
FOUNDATION / FRAMING PLAN  
ROOF FRAMING PLAN  
08/26/13

A1