


EXISTING CONDITION SECTION

1/4" = 1'-0"




EXISTING REAR ELEVATION

1/4" = 1'-0"

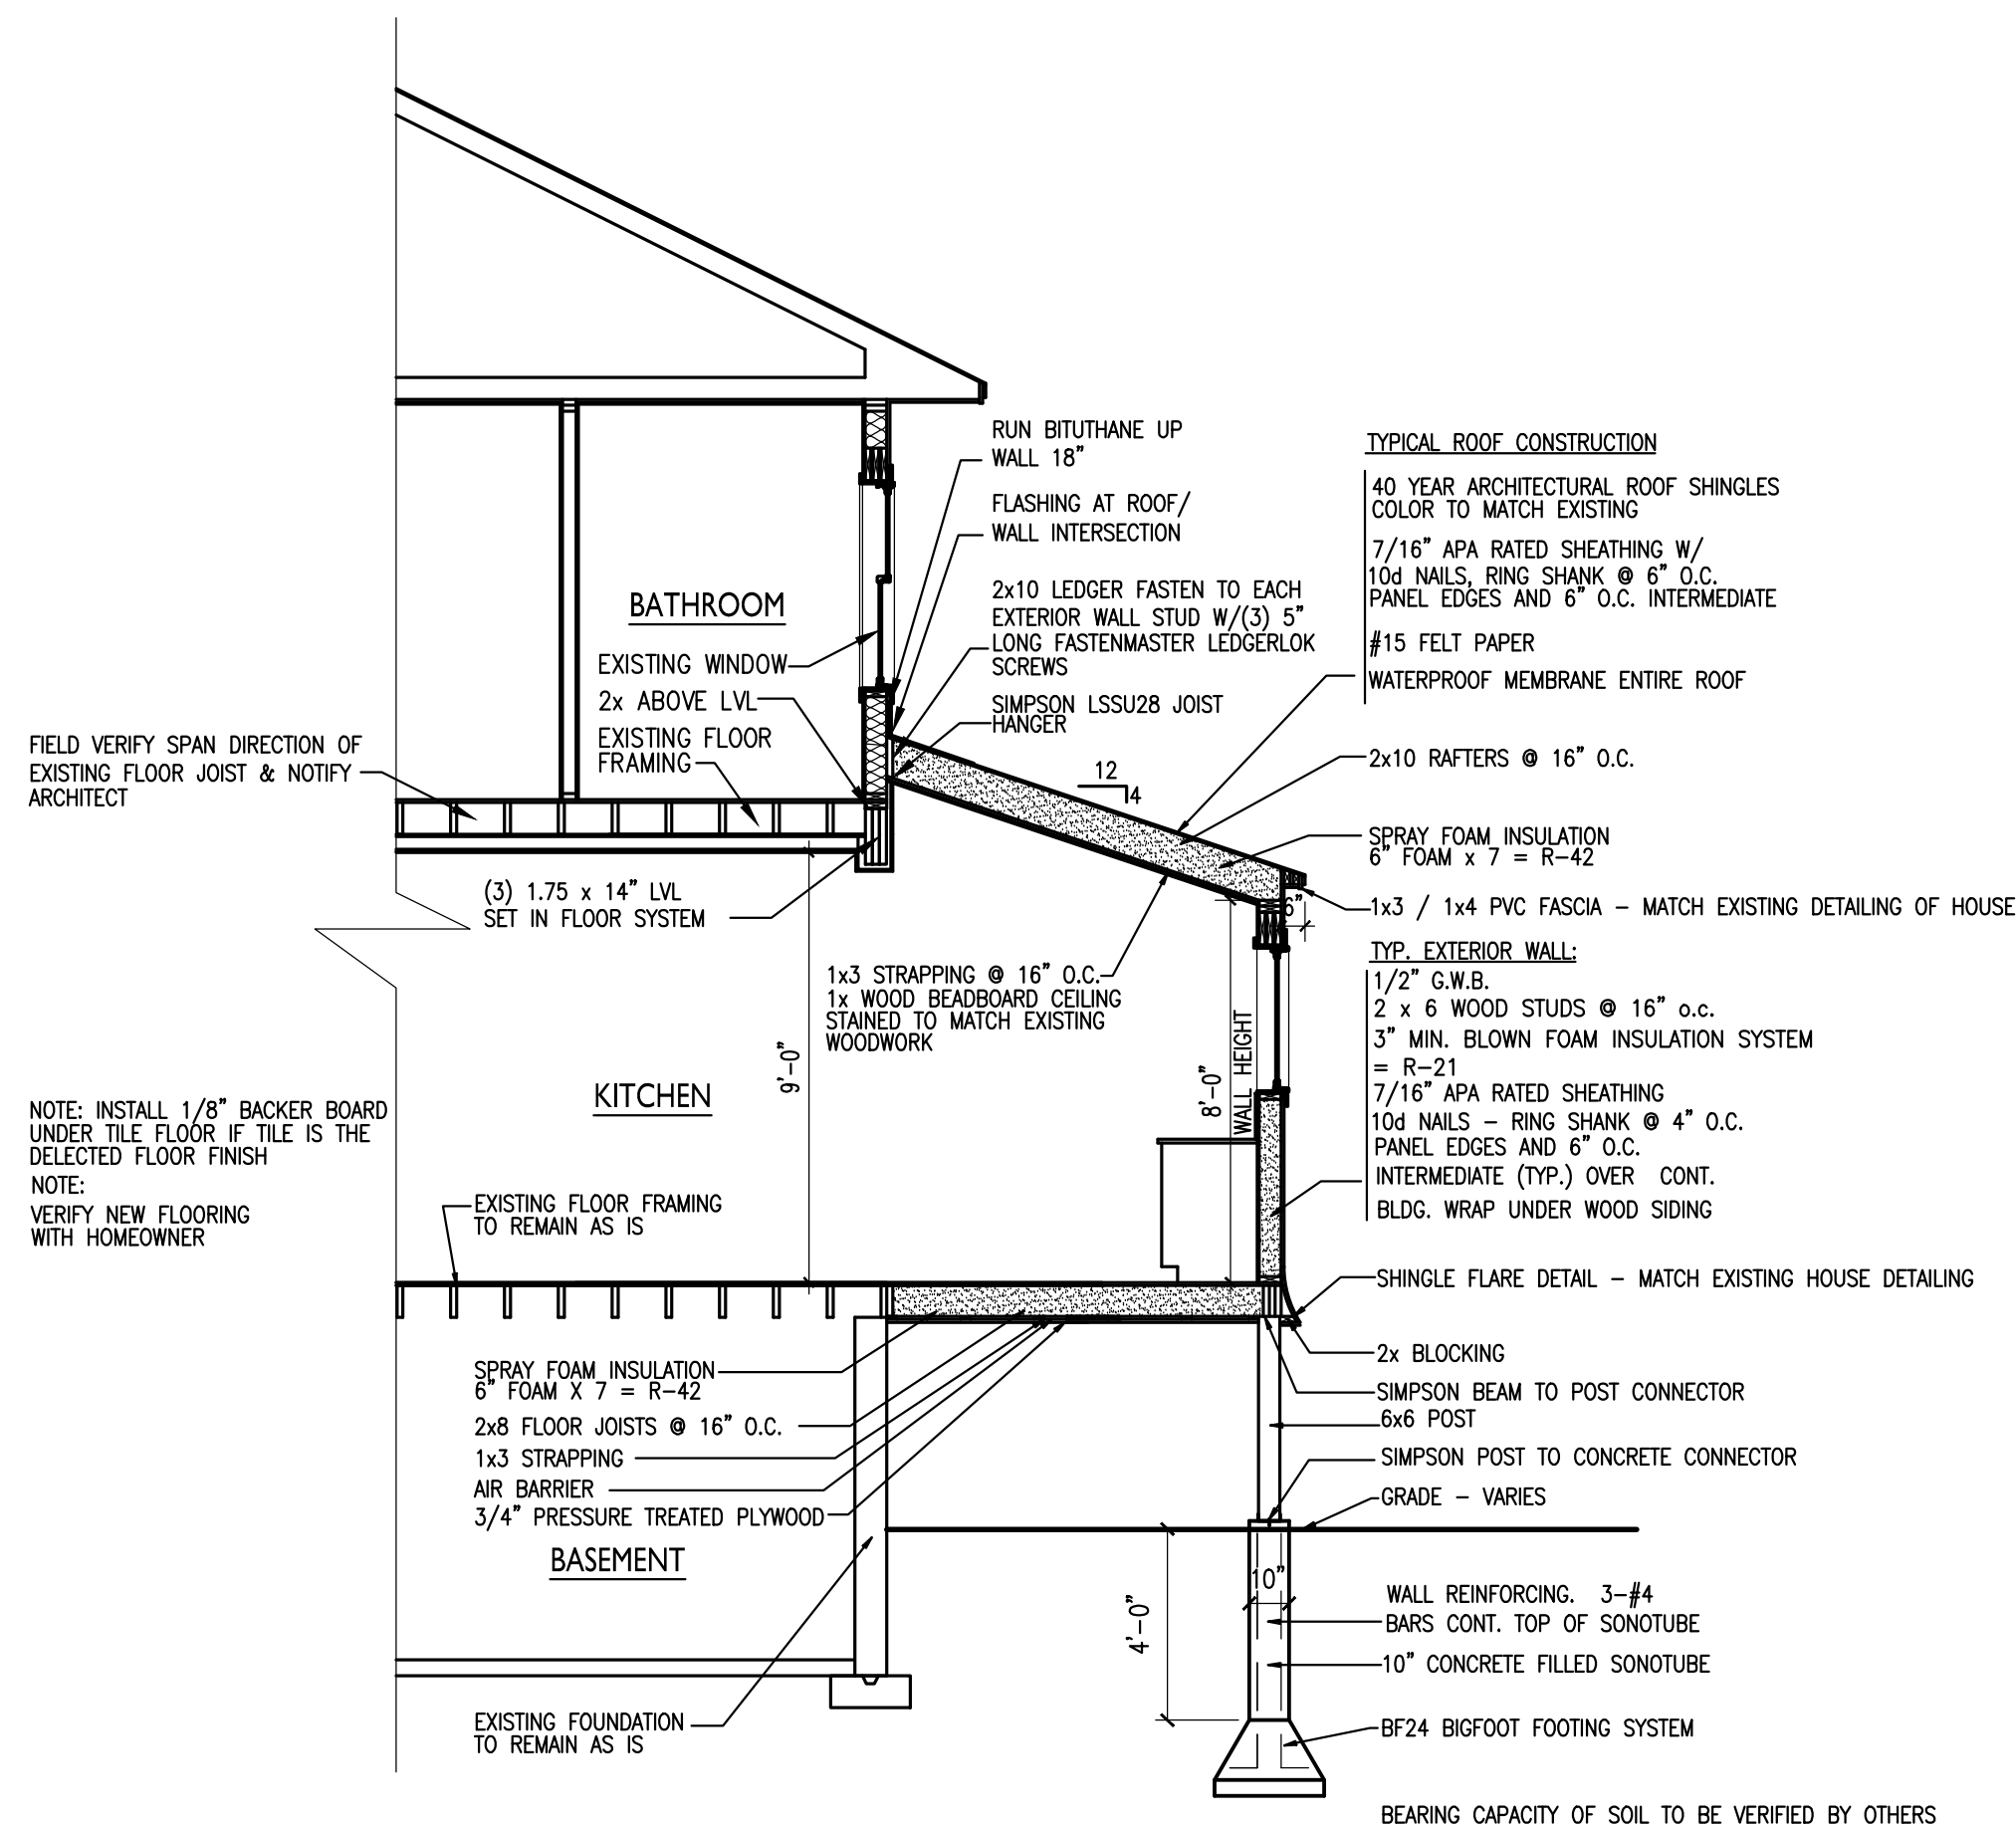


PROPOSED SECTION

1/4" = 1'-0"

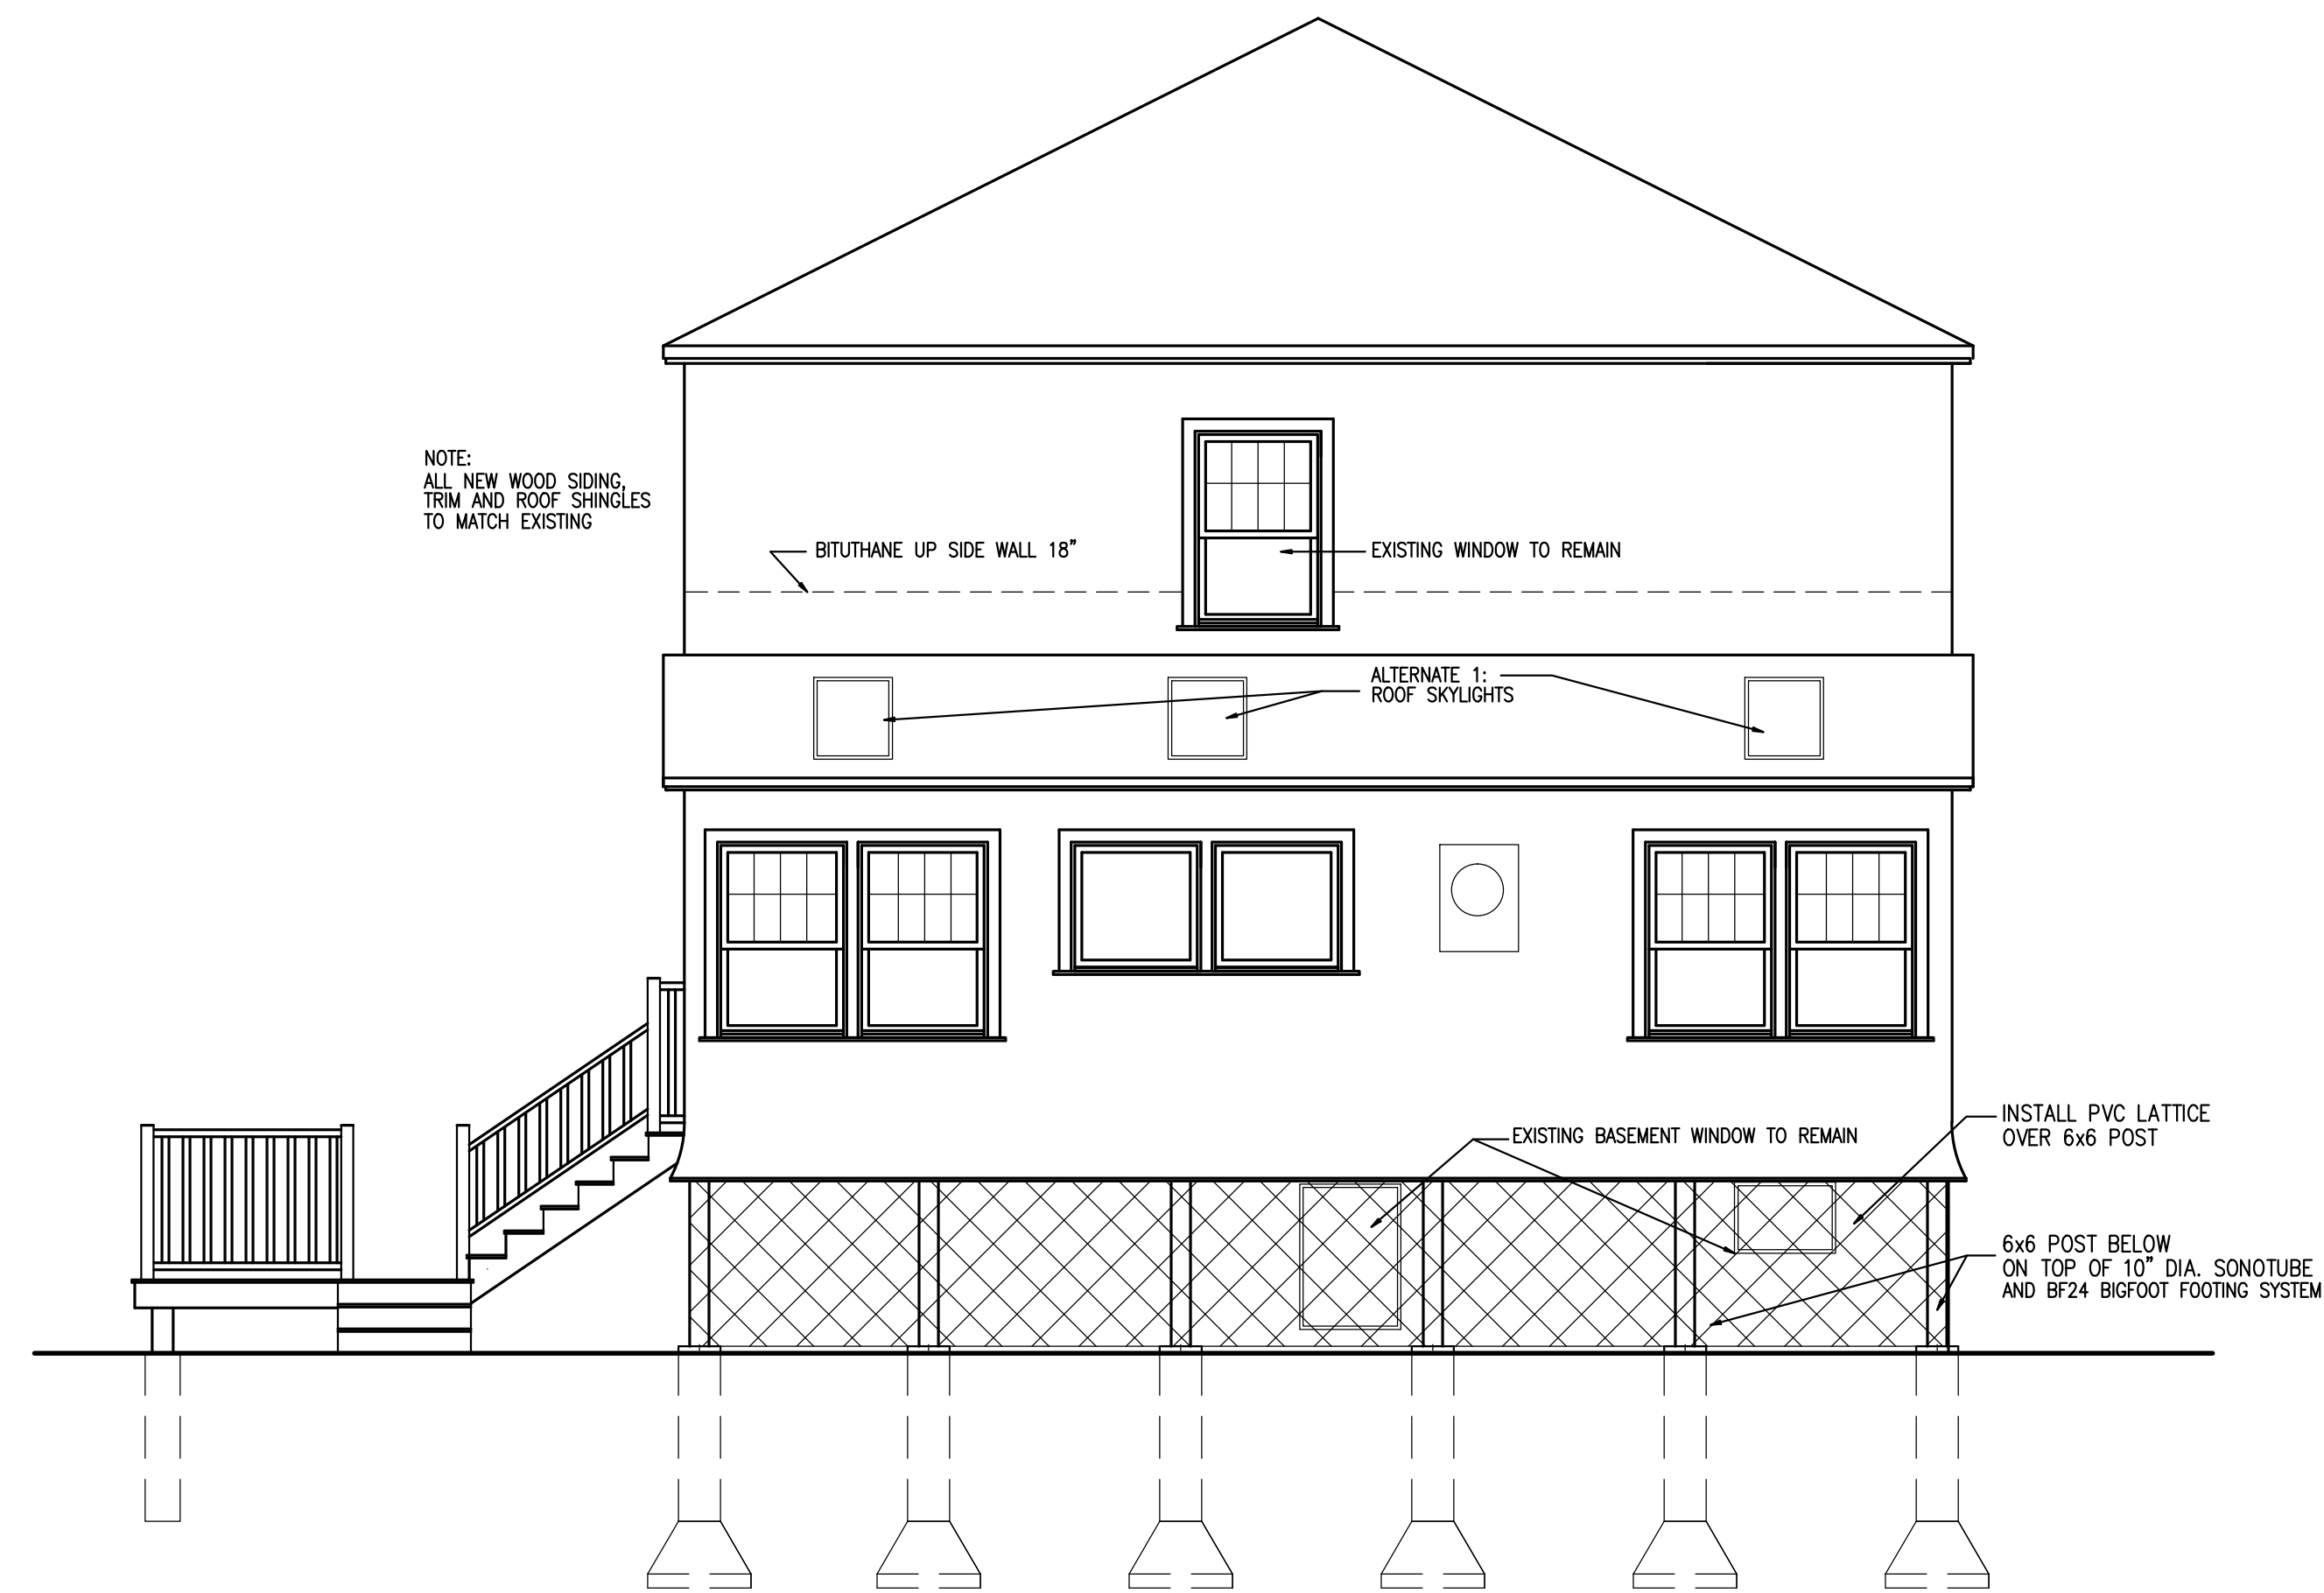

PROPOSED REAR ELEVATION

1/4" = 1'-0"

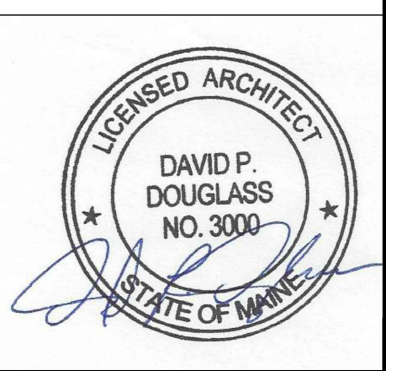

CHALEFF RESIDENCE ADDITION  
PORTLAND, MAINE

DRAWINGS THIS SHEET  
EXISTING CONDITION SECTION  
EXISTING CONDITION ELEVATION  
PROPOSED SECTION  
PROPOSED ELEVATION  
08/26/13

A2