



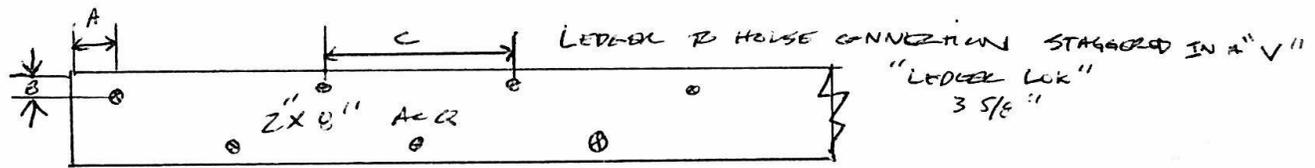



Bridgton • Brunswick • Casco • Damariscotta • Kennebunk • North Conway • Pittsfield • Windham • Yarmouth

PROPOSED 16'x6' DECK ADDITION

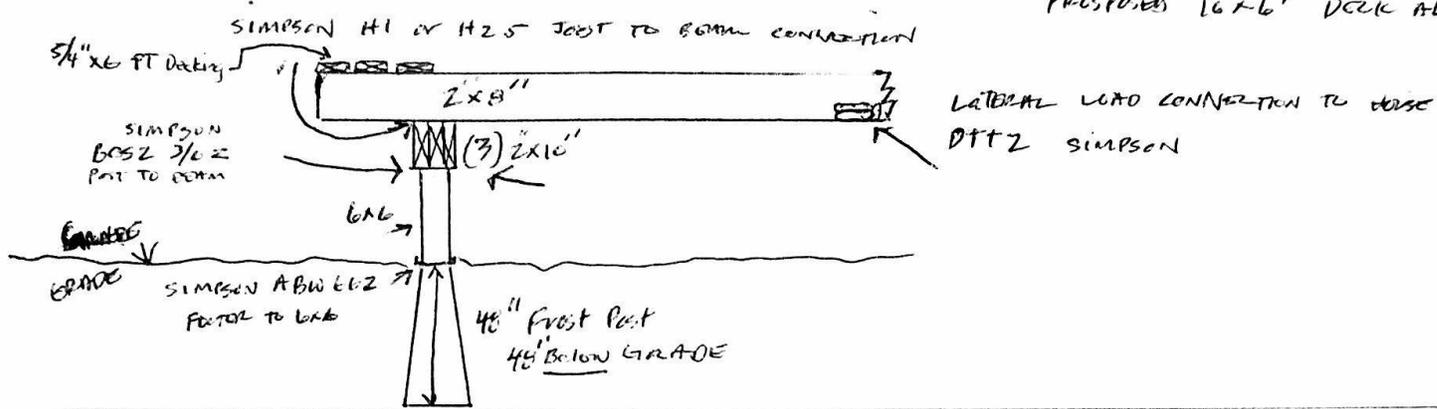


- A. - MIN. END DISTANCE - 3 3/4"
- B. - MIN EDGE DISTANCE 1 3/4"
- C. - O/c spacing - 12"

FRAMING - 2x8" Acq 16" o/c
SPAN - 6'

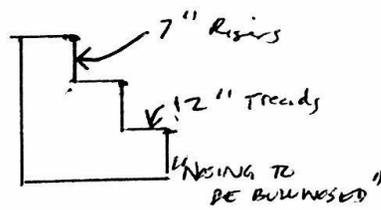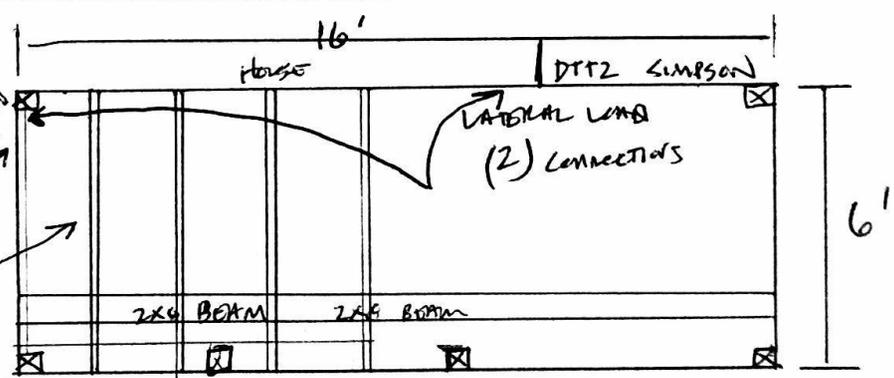


4x4 Post
36" Tall - No Nut
Match

Stairs and OR LANDINGS TO BC MIN. OF 36" WIDE

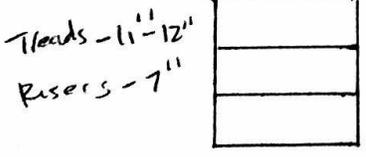

2x12 Stringers

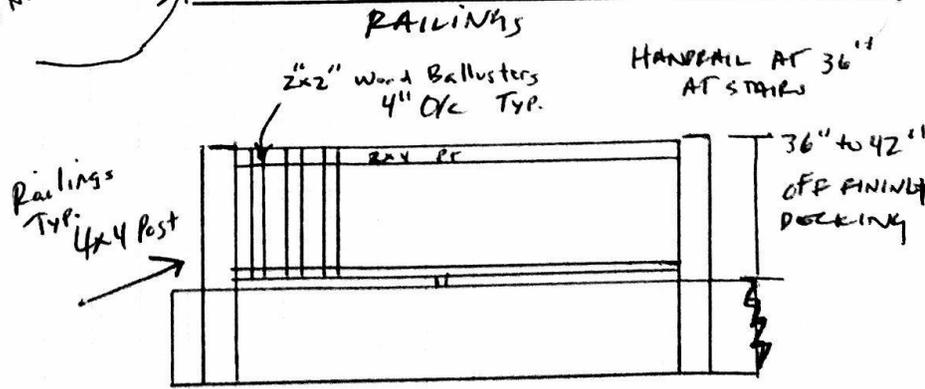

MELOTT-712-6191 6-1-17