


# CROSSSECTION / DRAINAGE

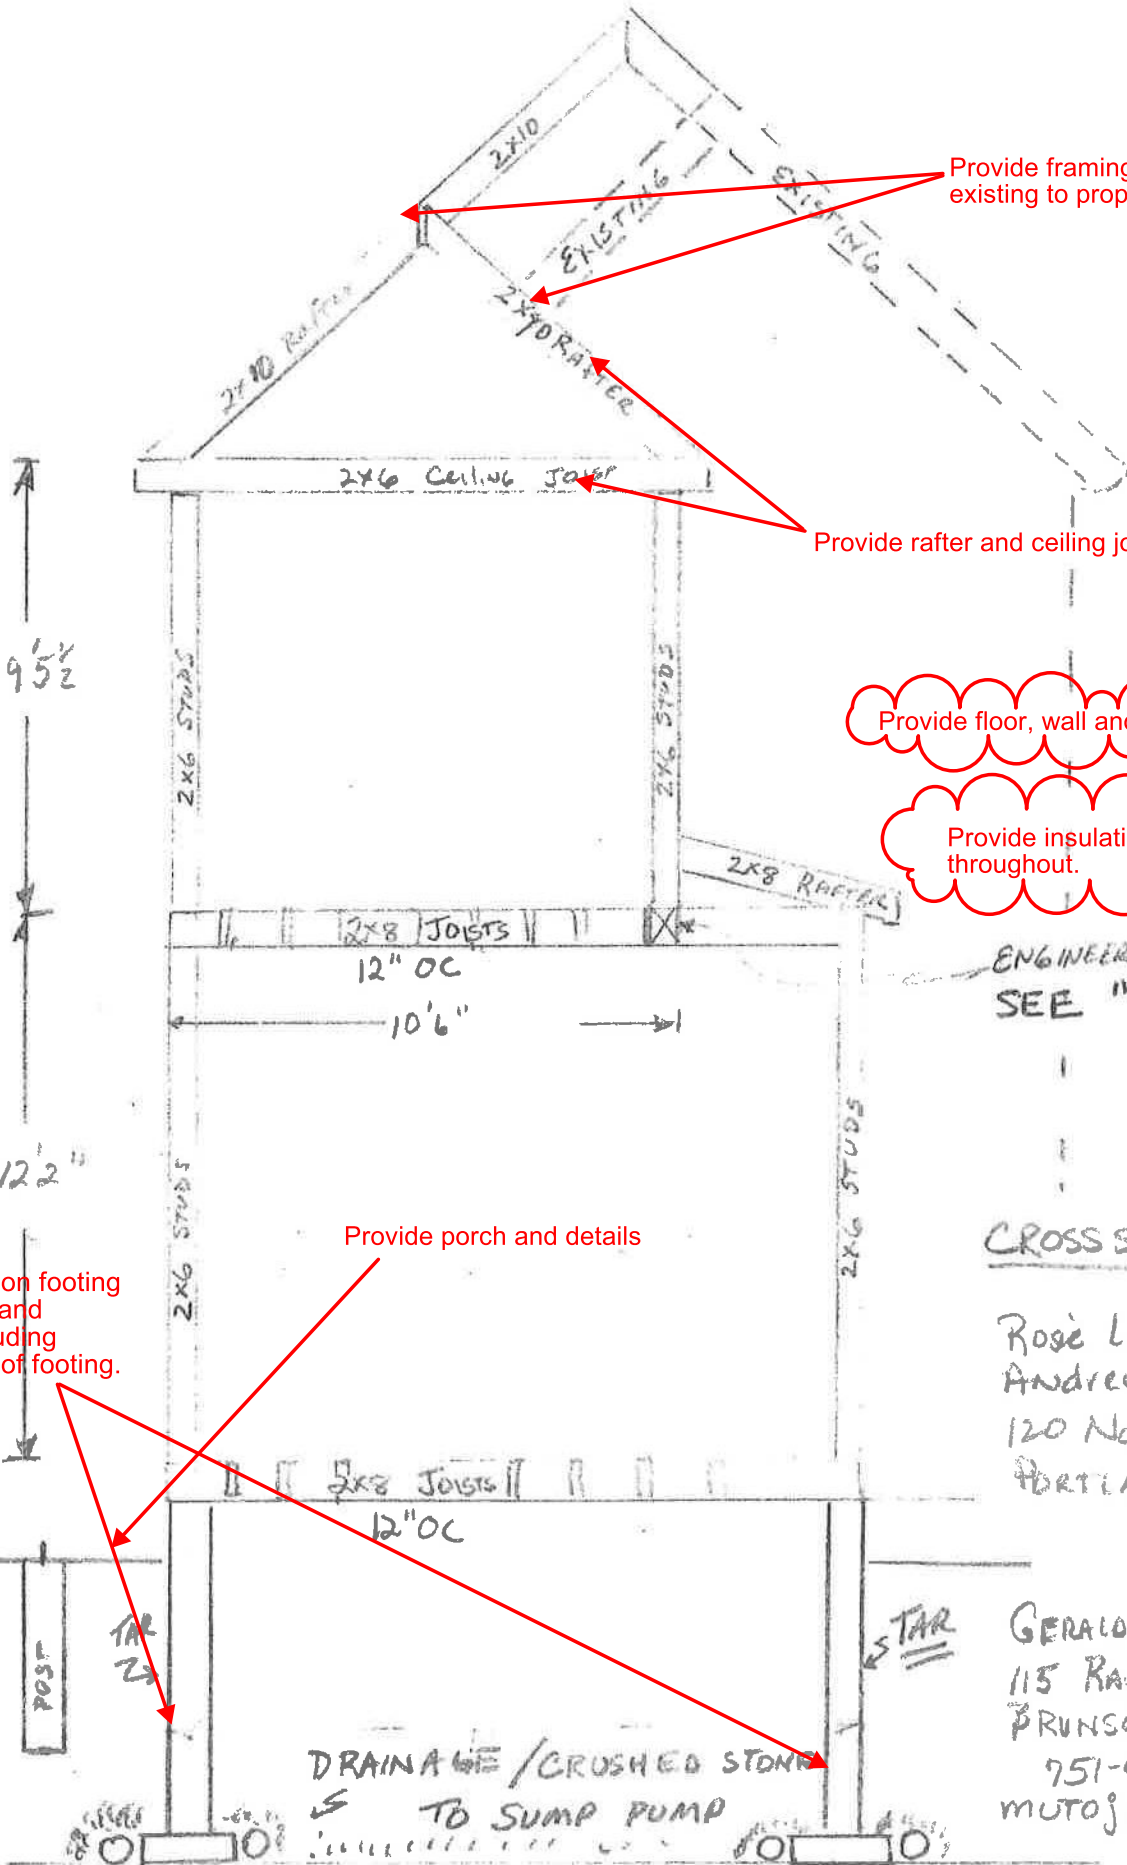

Provide framing tie in detail from existing to proposed.

Provide rafter and ceiling joist spacing.

Provide floor, wall and roof sheathing throughout.

Provide insulation R values for floor, wall and throughout.

ENGINEERED BEAM  
SEE "BEAM"

## CROSS SECTION

Rose Lenehan  
Andrew Gelman  
120 Noyes St  
Portland ME

GERALD MUTO INC  
115 RAYMOND ROAD  
BRUNSWICK, ME 04011  
751-4382  
MUTOJ@COMCAST.NET

Provide foundation footing wall details and dimensions including thickness of bottom of footing.

Provide porch and details

DRAINAGE / CRUSHED STONE  
TO SUMP PUMP