


DRAWING TITLE:  
**ROOF FRAMING DIAGRAM**  
PROJECT NAME:  
**BOURQUE RESIDENCE**  
PORTLAND MAINE

THIS DRAWING IS THE PROPERTY OF  
LINDA BRALEY AND IS NOT TO BE  
COPIED OR REPRODUCED IN PART OR  
WHOLE WITHOUT THE WRITTEN  
CONSENT OF LINDA BRALEY

DATE OF ISSUE  
MARCH 20, 2014  
DESCRIPTION  
CONCEPTUAL  
SCALE  
AS NOTED  
PROJECT NUMBER  
2013-0700

**F-101**

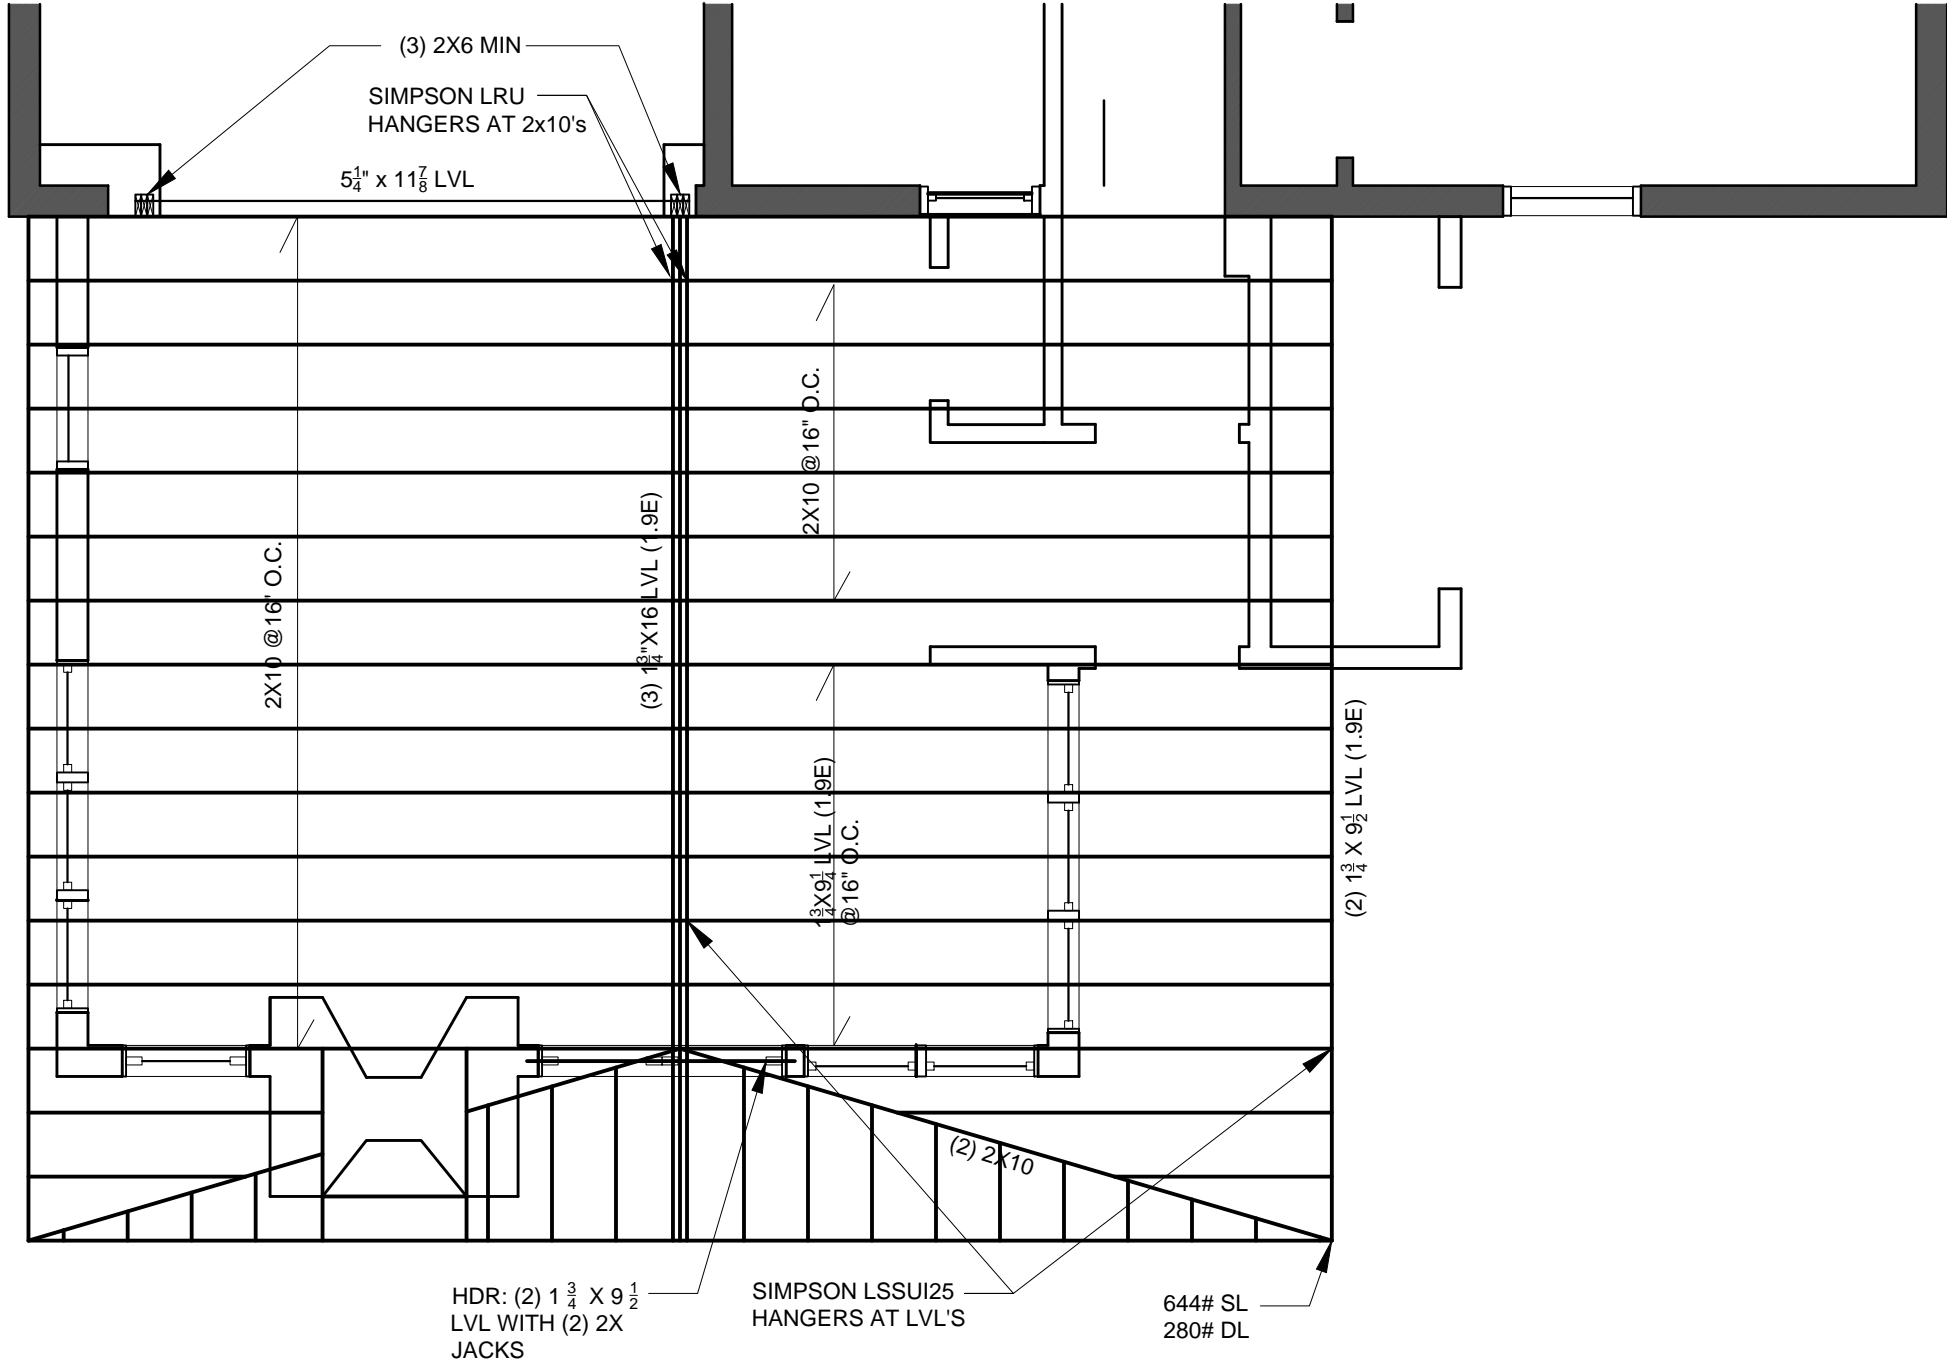

**1** **ROOF FRAMING DIAGRAM**  
SCALE: 1/4" = 1'-0"