


DRAWING TITLE:
Section - Interior Elevation

PROJECT NAME:
**BOURQUE RESIDENCE
PORTLAND MAINE**

THIS DRAWING IS THE PROPERTY OF
LINDA BRALEY AND IS NOT TO BE
COPIED OR REPRODUCED IN PART OR
WHOLE WITHOUT THE WRITTEN
CONSENT OF LINDA BRALEY

DATE OF ISSUE
March 20, 2014
DESCRIPTION
CONCEPTUAL
SCALE
AS NOTED
PROJECT NUMBER
2013-0700

A-302

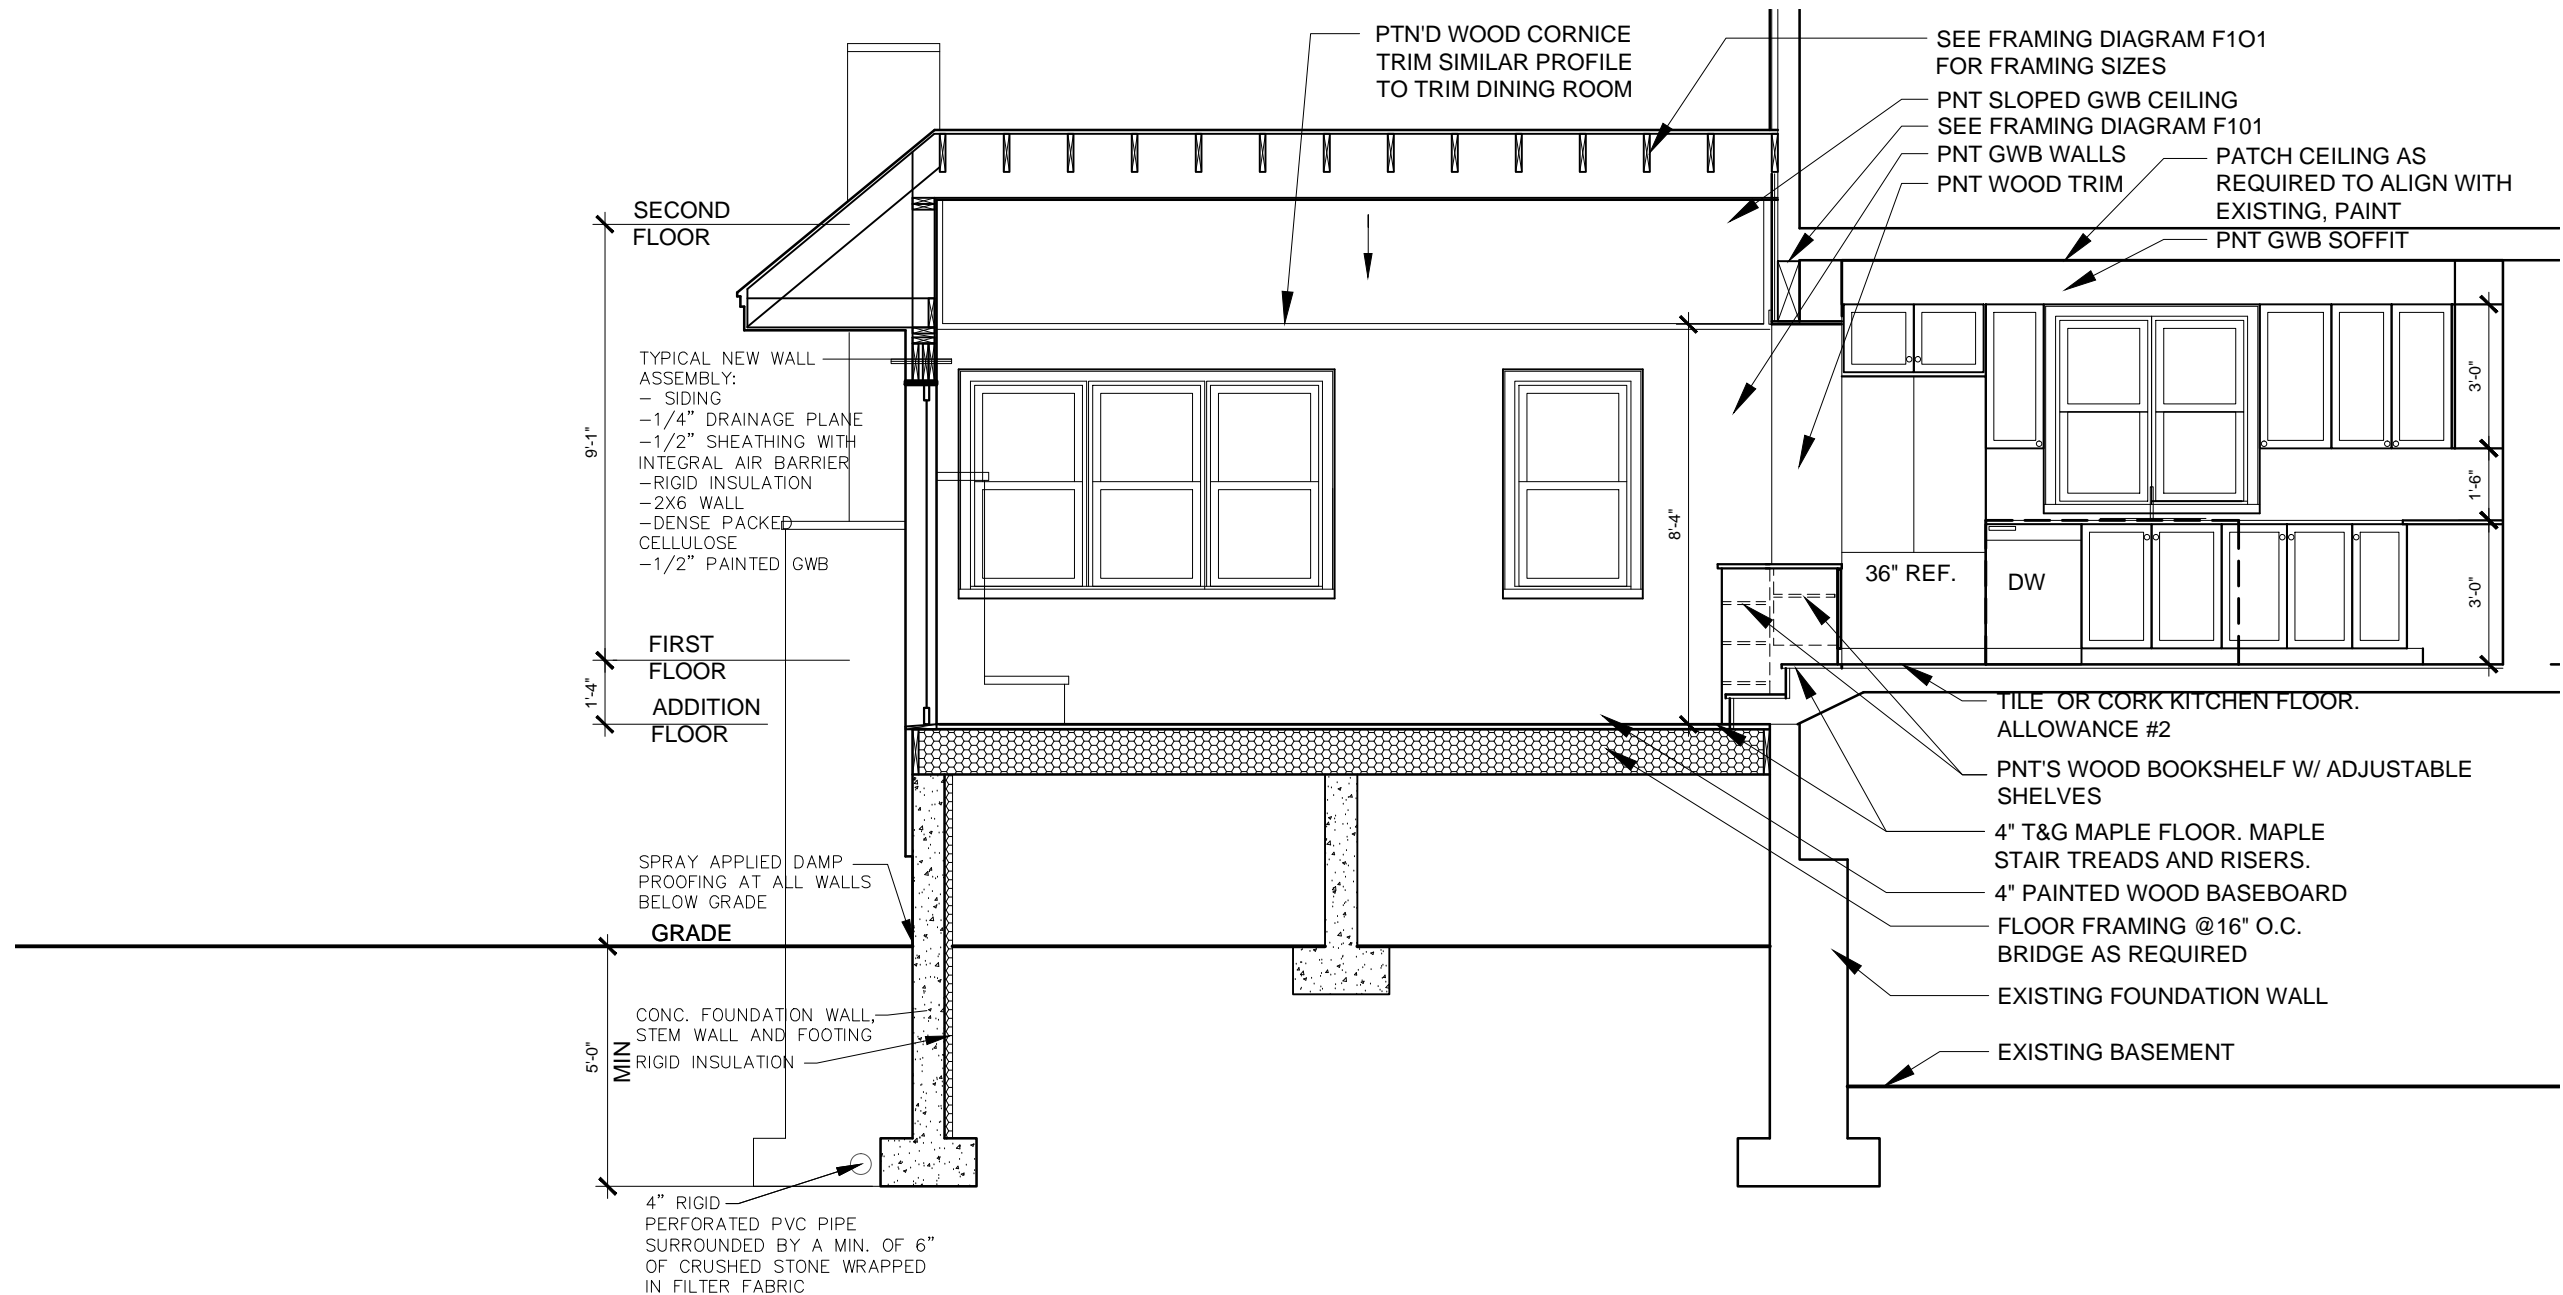

1 Section - Interior Elevation
SCALE: 1/4" = 1'-0"