



R5 Zone  
 Front 20' req 28' to porch 40' to Garage shown  
 Rear 20' req 30' shown  
 Side 8' req for 1 story 8.5 shown  
 Sec. 14-433 allows reduction to  
 S' if applicable setback cannot be met

Susan  
 Taylor  
 35 St. Georges St.  
 Portland ME 04103  
 772-7801

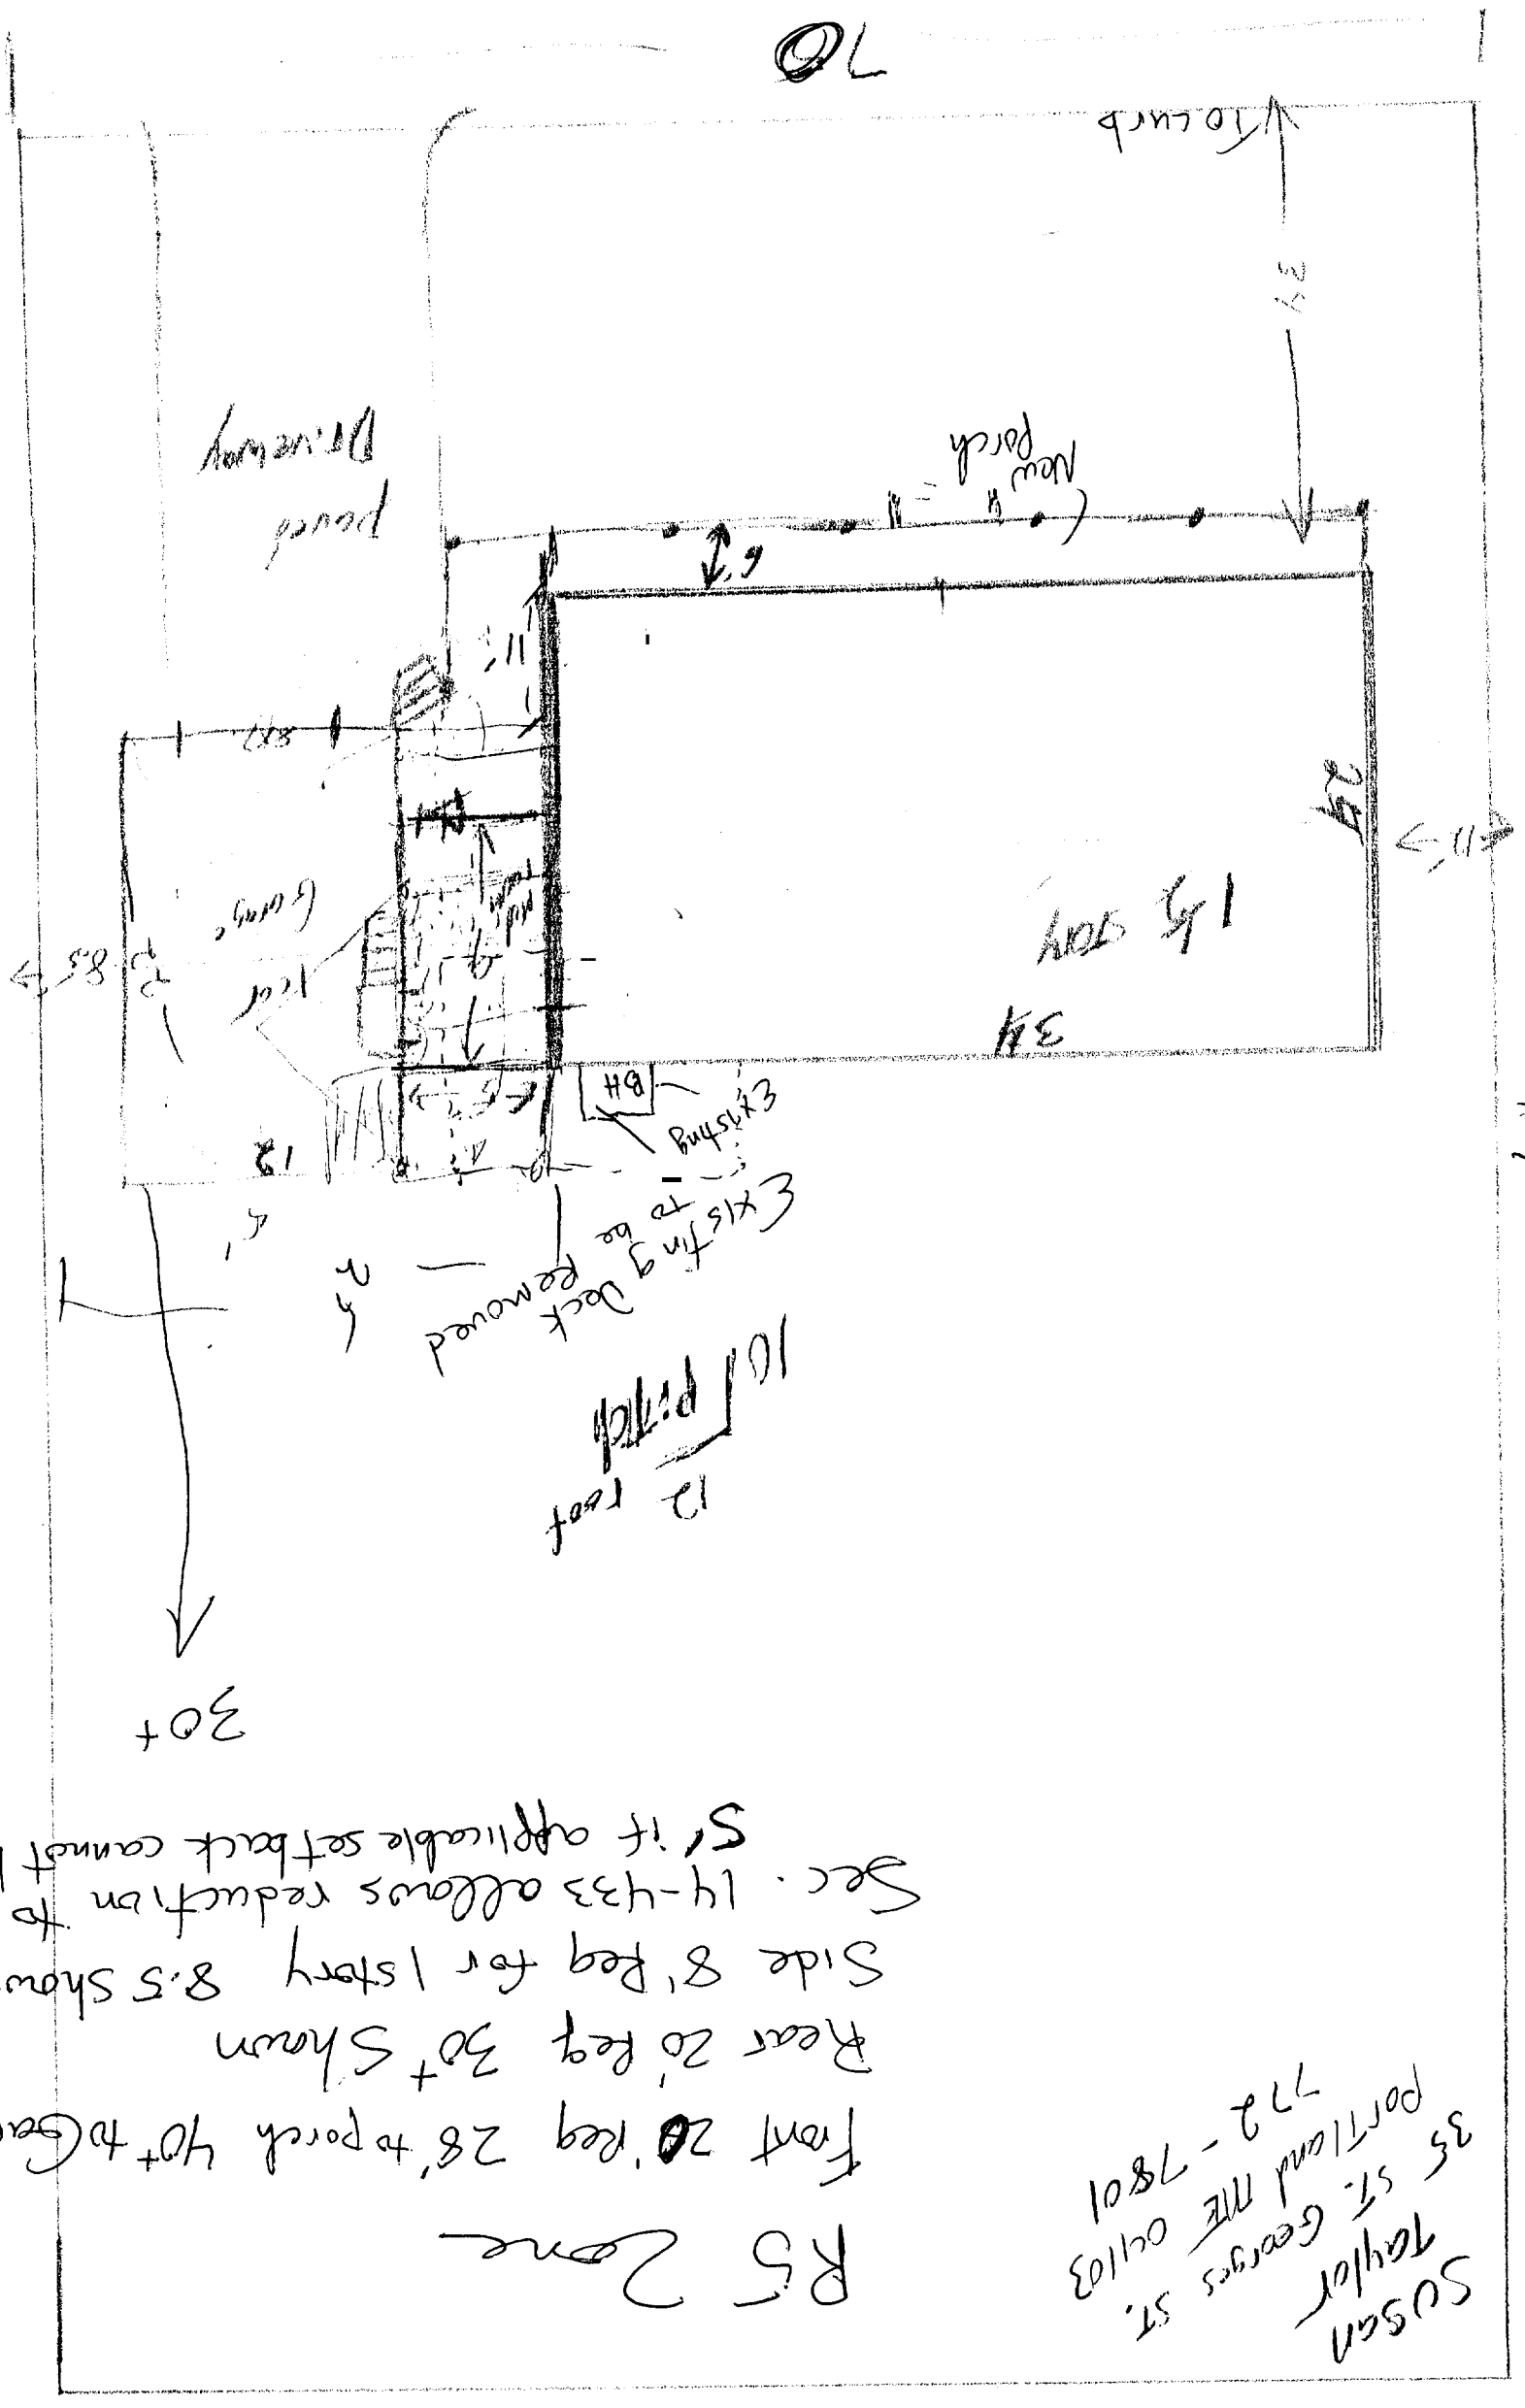



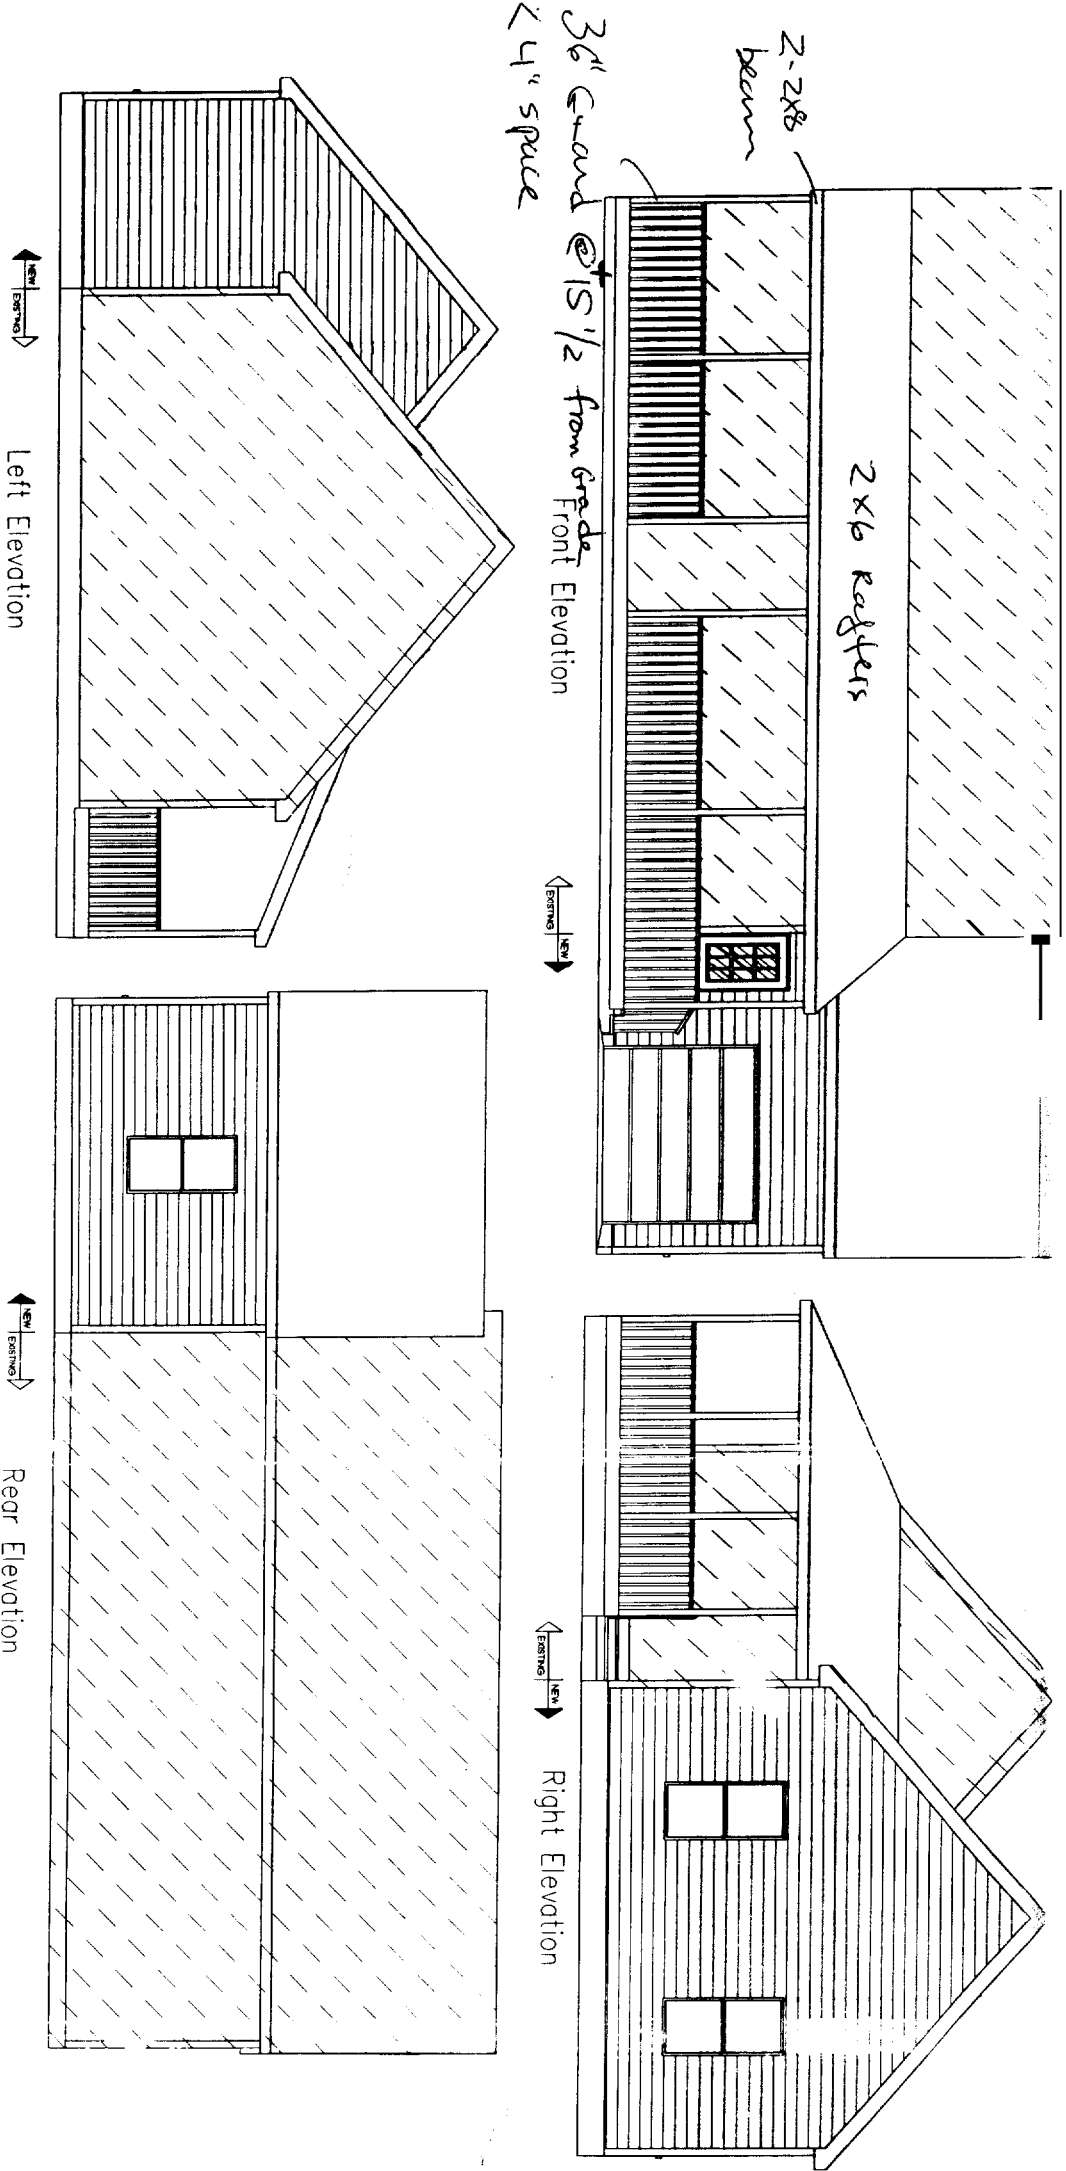

Elevations  
1/4" = 1'-0"

**DO NOT SCALE PRINTS**  
 These documents were prepared by an architectural draftsman; they have not been reviewed by an architect or engineer. Neither Hancock Lumber nor the Draftsman assumes any responsibility for design or engineering. Dimensions, code compliance and specifications should be reviewed by this purchaser and builder prior to construct.

ISSUE DATE	08/01/03
DATE	REVISION
GAD DWG FILE: ADTAYLOR	
DRAWN BY: JCT	
CHECKED BY:	
SHEET TITLE	
Elevations	
1-A	
SHEET 1 of 3	

**Garage Addition for**  
 Susan Taylor  
 35 St. George Street



CONSULTANTS

