


CLIENT:  
**NICOLE CHERBULIEZ**  
**SETH CLAYTER**  
 32 ST. GEORGE STREET  
 PORTLAND, ME 04103

**CHERBULIEZ-CLAYTER RESIDENCE**  
 PORTLAND MAINE  
 RESIDENTIAL RENOVATION

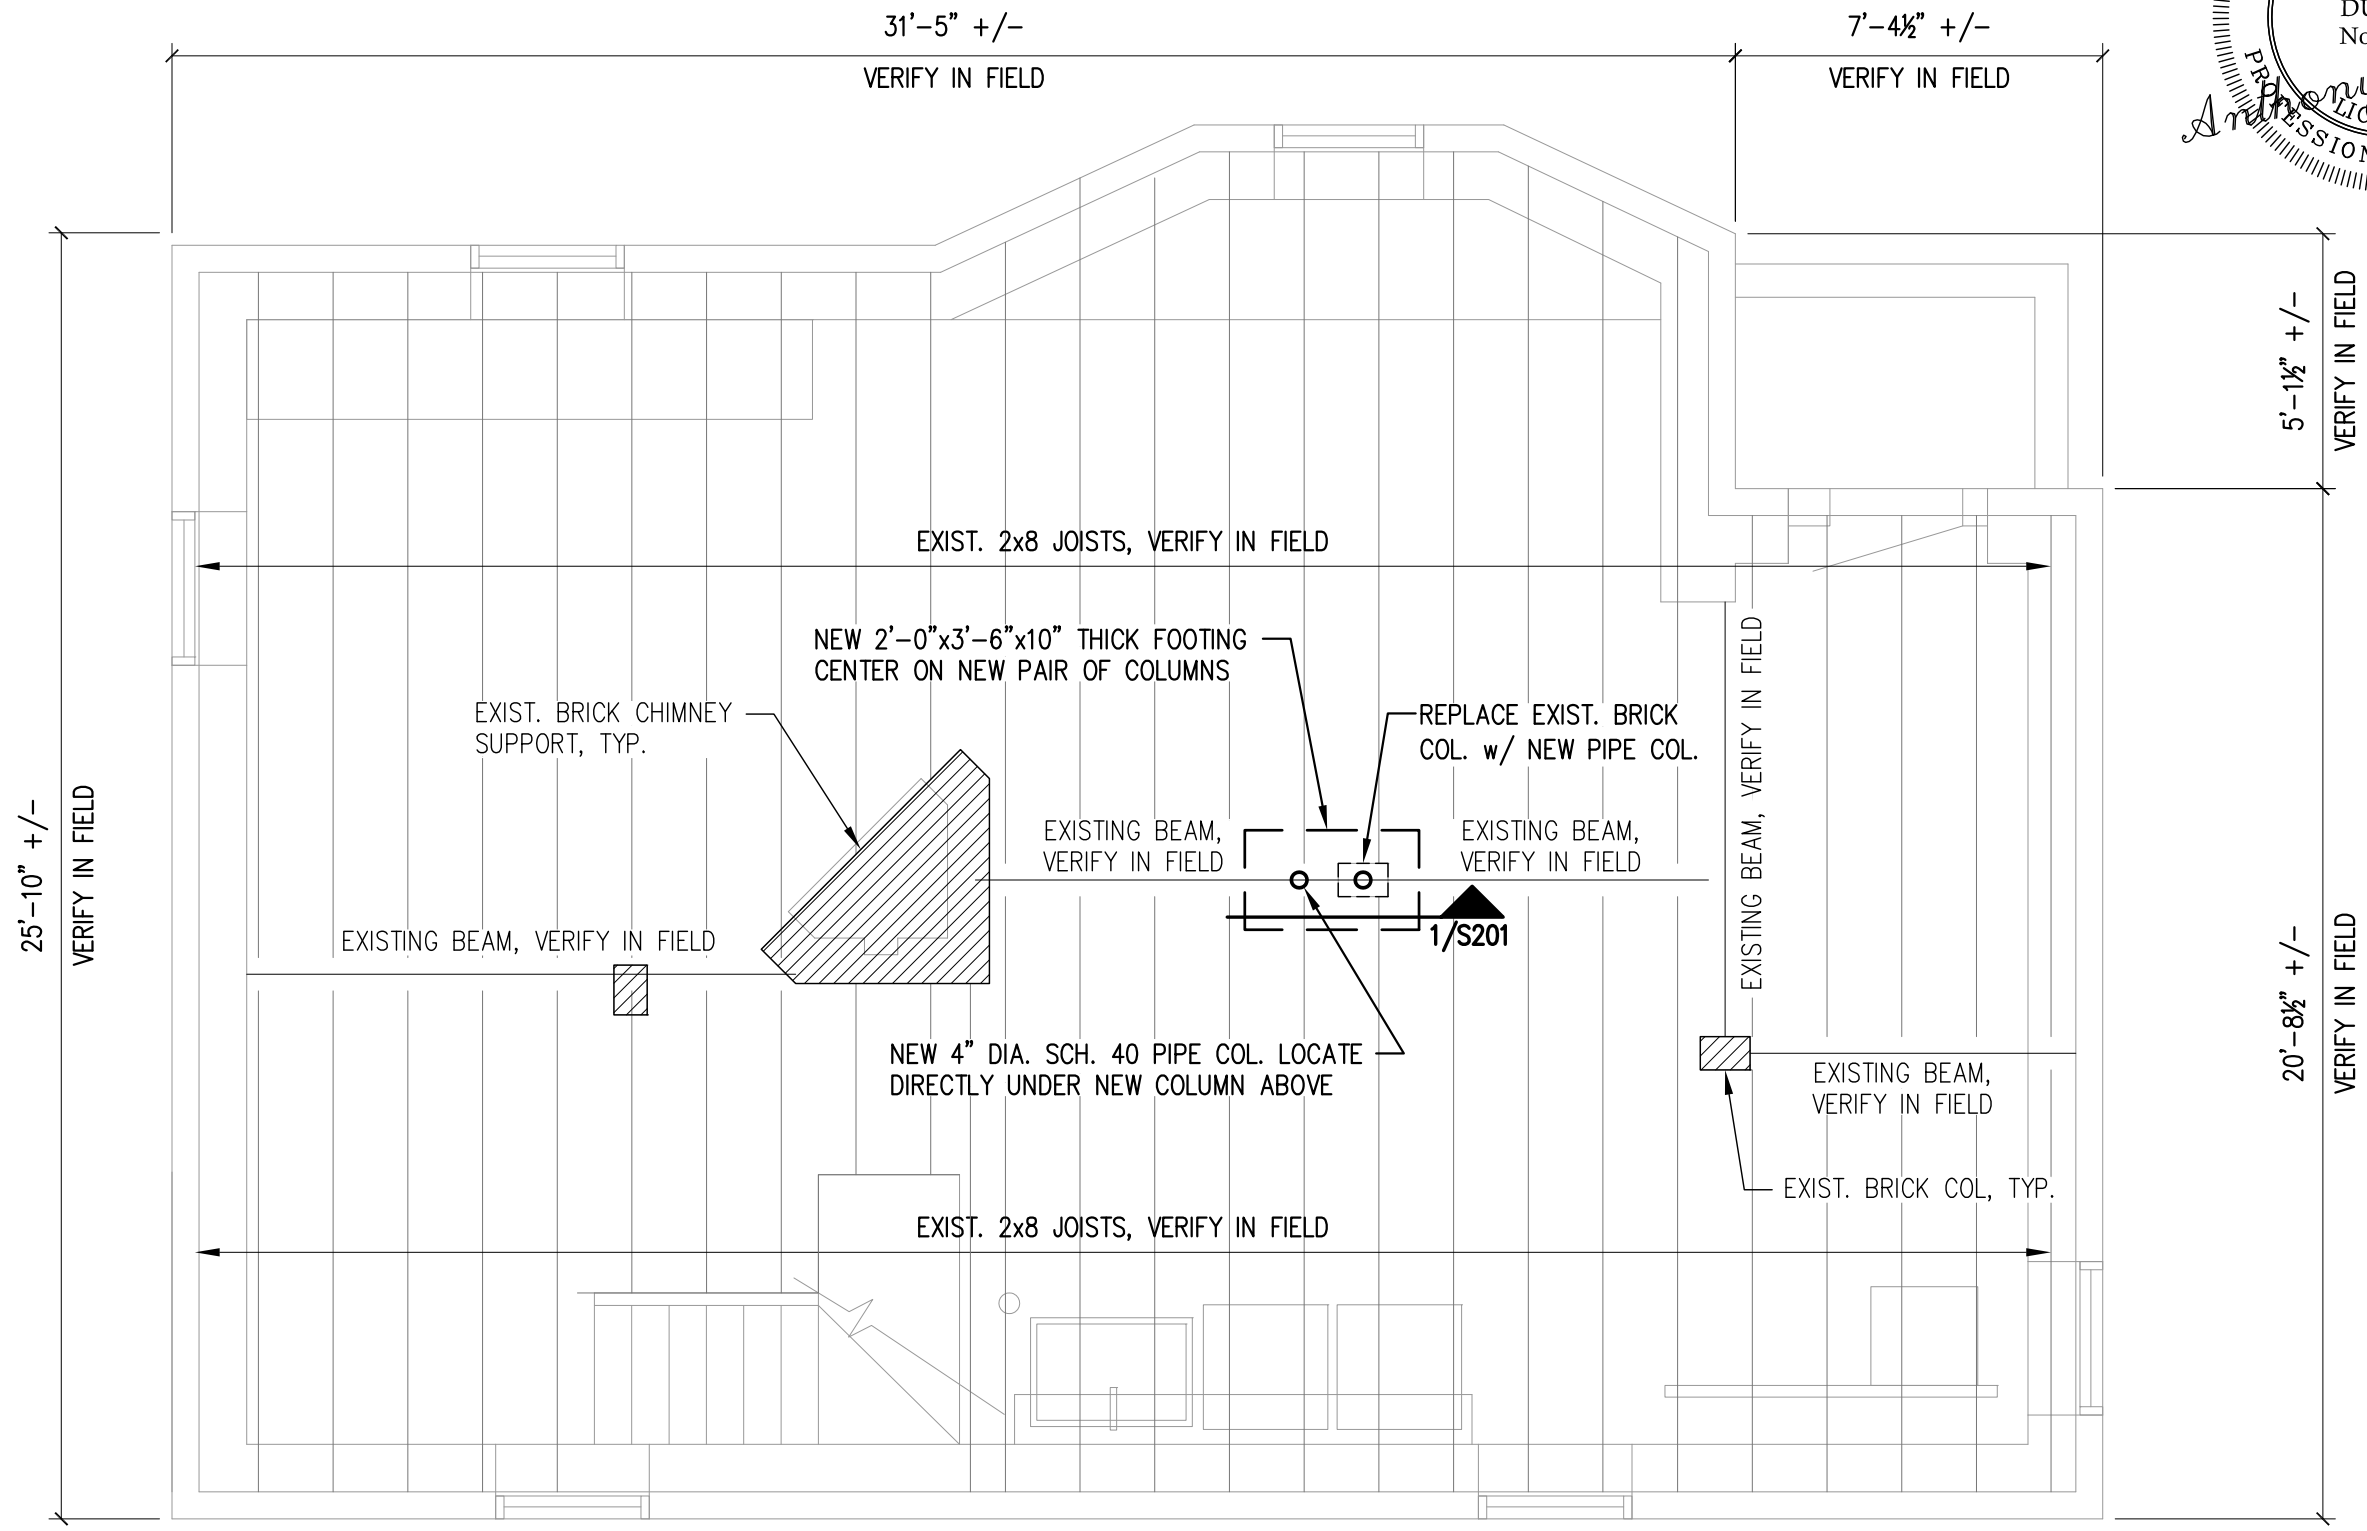

- NOTES:**
1. CONTRACTOR TO VERIFY ALL EXISTING CONDITIONS IN FIELD AND NOTIFY ENGINEER OF ANY DISCREPANCIES PRIOR TO CONSTRUCTION
  2. PROVIDE SIMPSON FACE MOUNT HANGERS AT ALL FLUSH FRAMED JOIST ENDS

SCALE: 1/4"=1'-0"

**S-101**