


# SUBSURFACE WASTEWATER DISPOSAL SYSTEM APPLICATION

Maine Department of Human Services  
 Division of Health Engineering, Station 10 SHS  
 (207) 287-5672 FAX (207) 287-4172

Town, City, Plantation: **PORTLAND, GREAT DIAMOND ISLAND**  
 Street, Road, Subdivision: **8 CRESCENT AVENUE**  
 Owner's Name: **DIAMOND ISLAND ASSOCIATION**

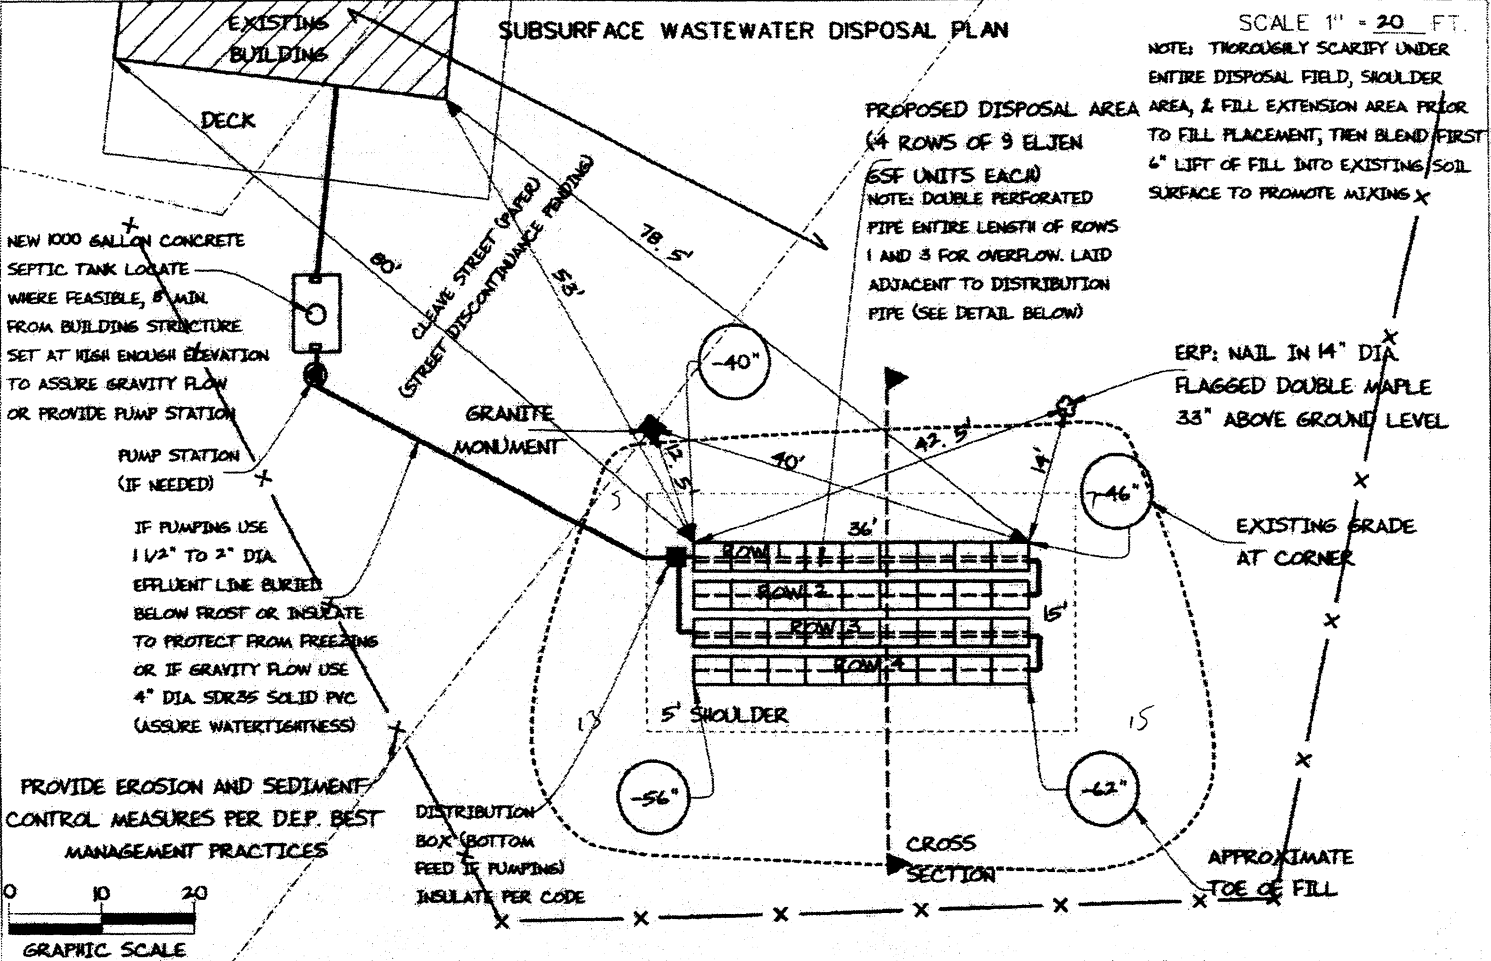

## FILL REQUIREMENTS

## CONSTRUCTION ELEVATIONS


## ELEVATION REFERENCE POINT

Depth of Fill (Upslope) = 24" - 30" Finished Grade Elevation  
 Depth of Fill (Downslope) = 28" - 34" Top of Distribution Pipe or Proprietary Device  
 DEPTHS AT CROSS-SECTION (shown below) Bottom of Disposal Area

SEE  
 DETAIL  
 BELOW

Location & Description 14" DIA FLAGGED DOUBLE MAPLE, NAIL 33" ABOVE BASE  
 Reference Elevation is: 0.0" or -----

SCALE:  
 VERTICAL: 1" = 5 FT  
 HORIZONTAL: 1" = 10 FT

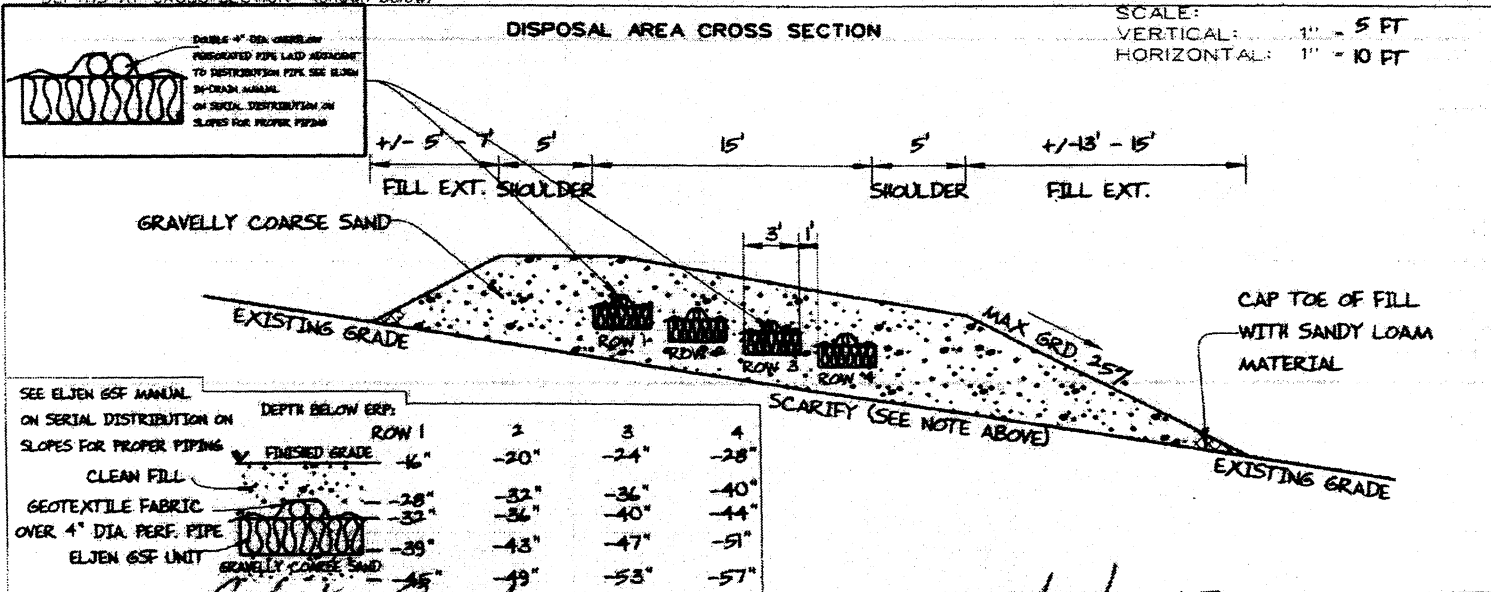

*Albert Frick*  
 Site Evaluator Signature

163  
 SE \*

5/29/2015  
 Date

Page 3 of 3  
 HHE-200 Rev. 10/02