


EXISTING DECK

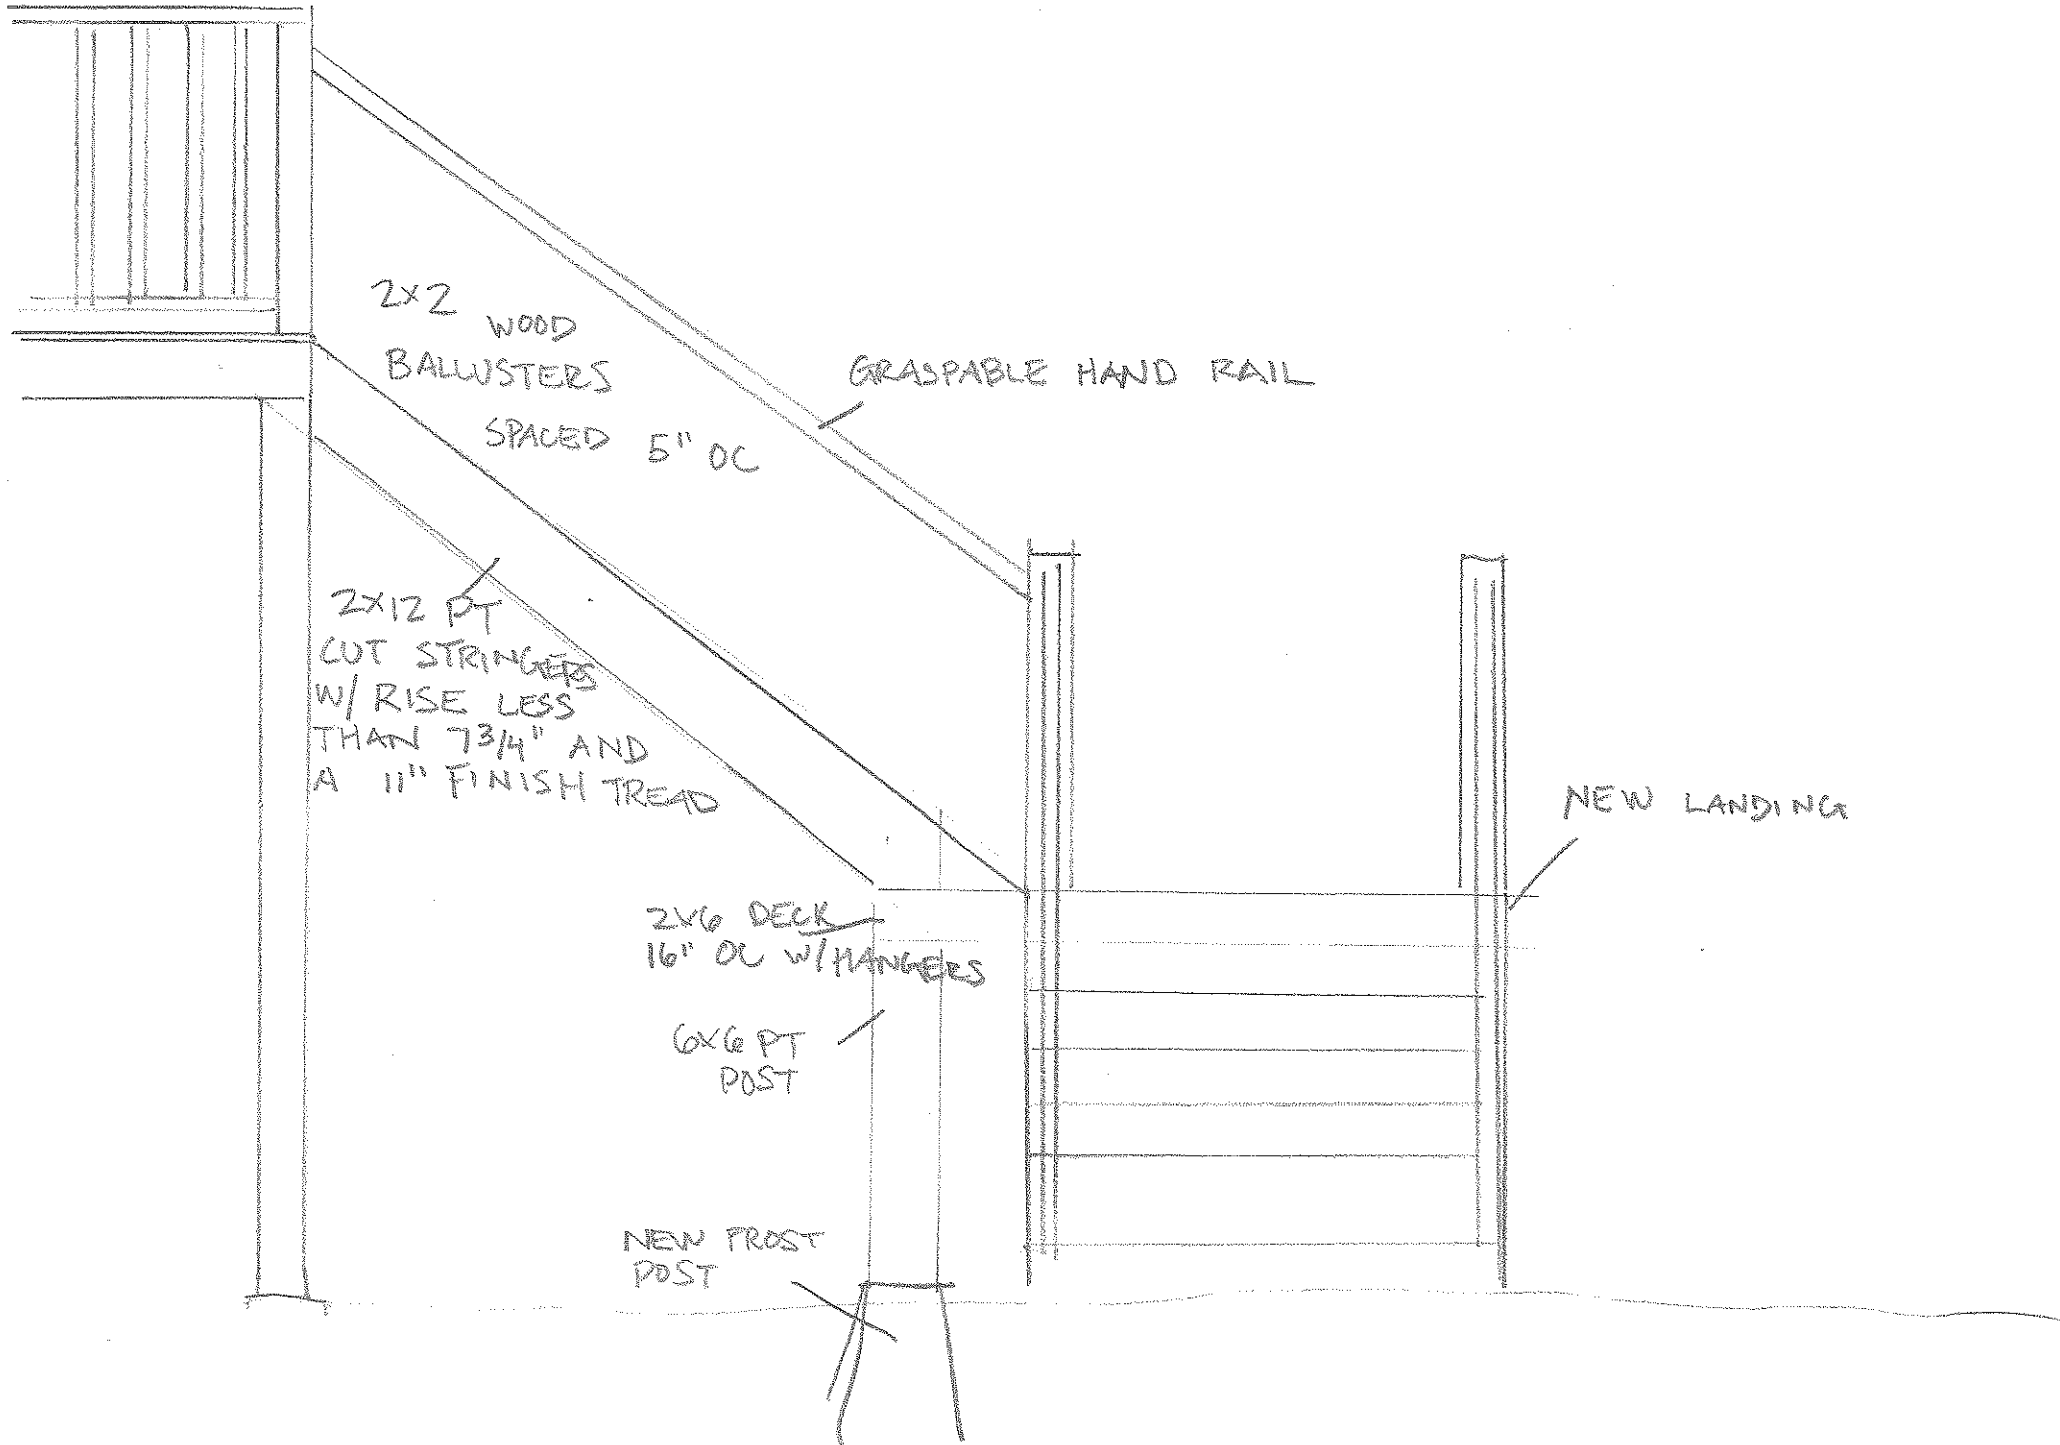

2x2 WOOD  
BALUSTERS  
SPACED 5" OC

GRASPABLE HAND RAIL

2x12 PT  
CUT STRINGERS  
W/ RISE LESS  
THAN 7 3/4" AND  
A 1" FINISH TREAD

2x6 DECK  
16" OC W/ HANGERS

6x6 PT  
POST

NEW FROST  
POST

NEW LANDING