



2 COLUMN DETAILS
SCALE: 1 1/2" = 1'-0"

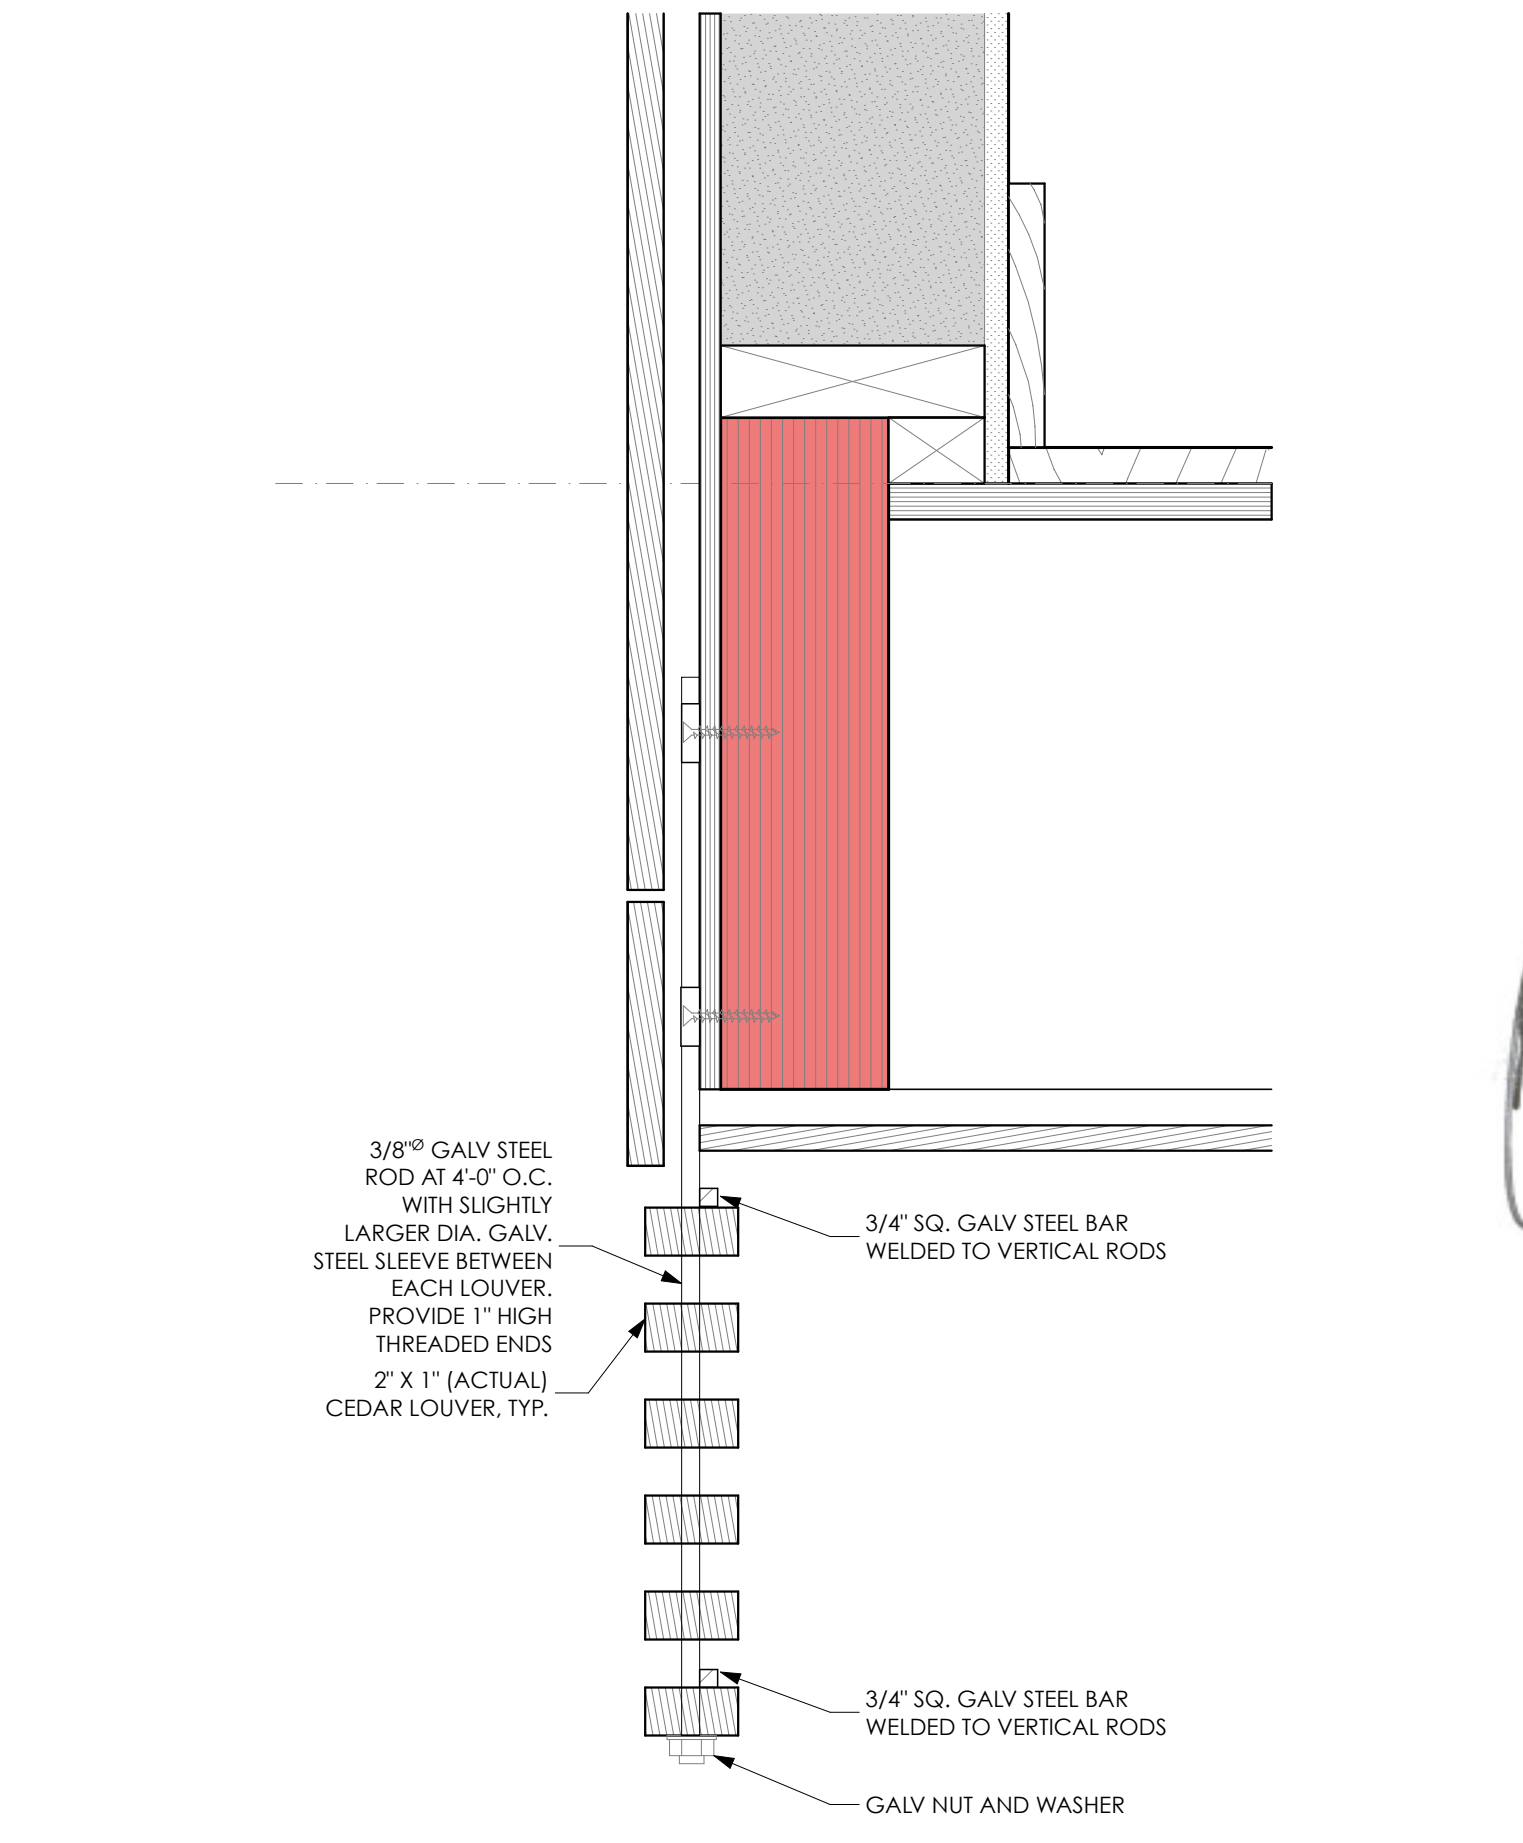

1 DETAIL AT CEDAR SCREEN
SCALE: 3" = 1'-0"

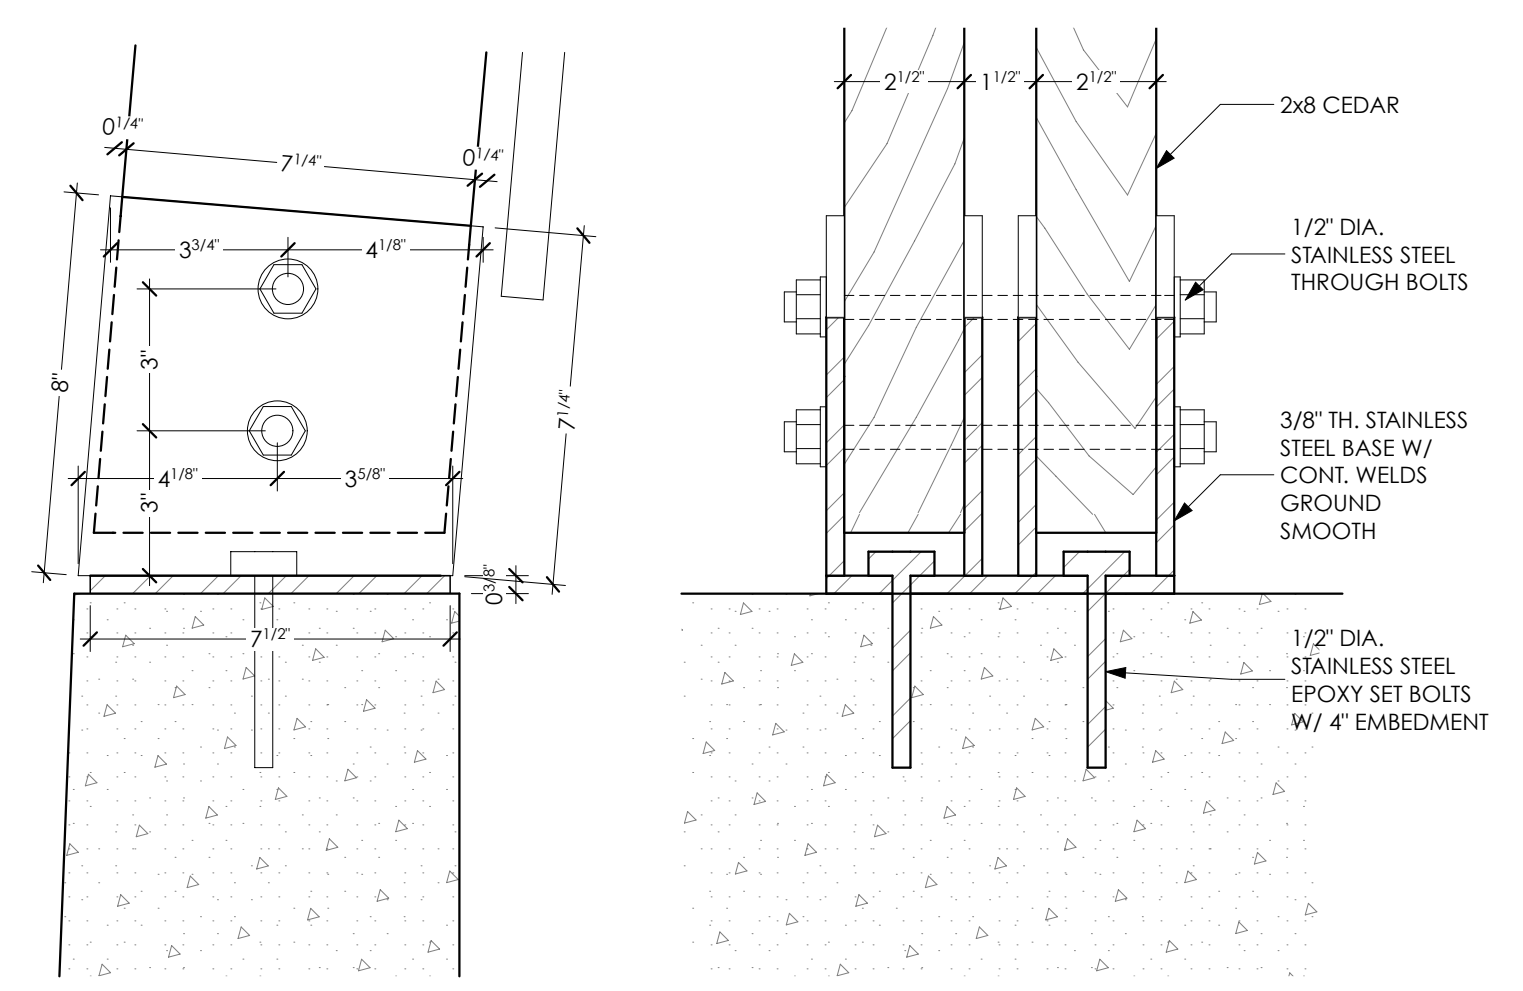

3 CUSTOM BASE AT SKRIM
SCALE: 3" = 1'-0"

PERMIT SET