




12 PLAN DETAIL- SOUTHWEST CORNER OF LIVING ROOM
SCALE: 3" = 1'-0"

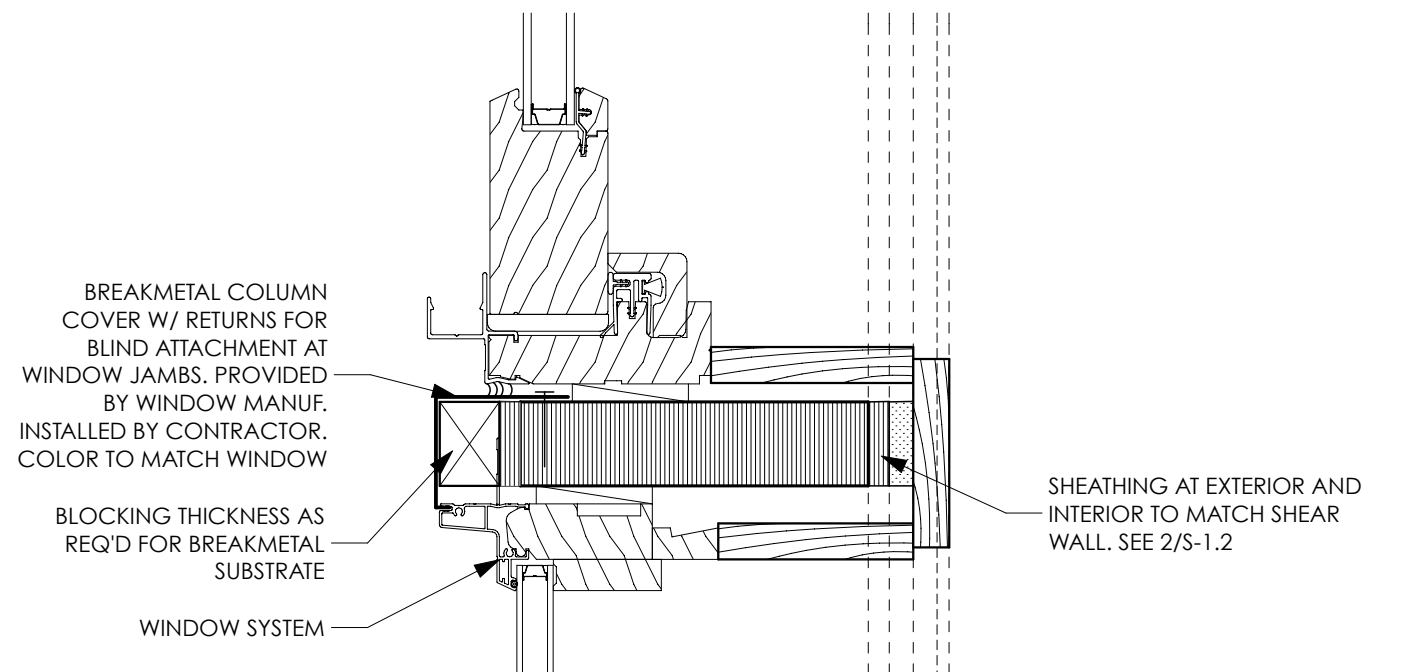


13 PLAN DETAIL- SLIDER AND FIXED WINDOW
SCALE: 3" = 1'-0"

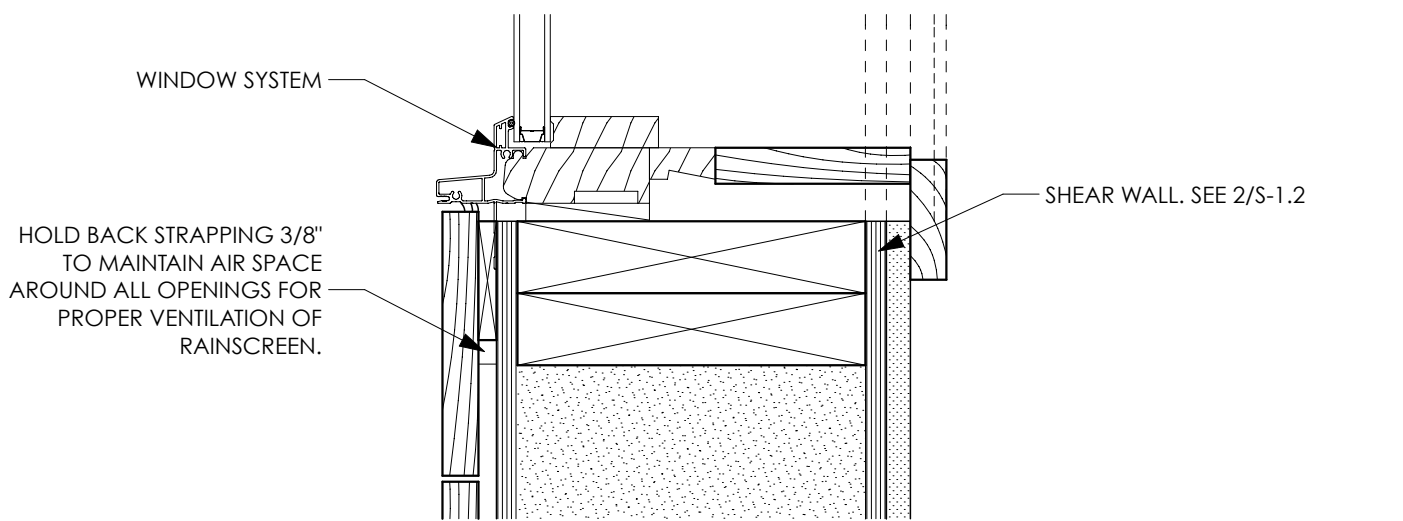


14 PLAN DETAIL @ FIXED WINDOW AND SHEAR WALL
SCALE: 3" = 1'-0"

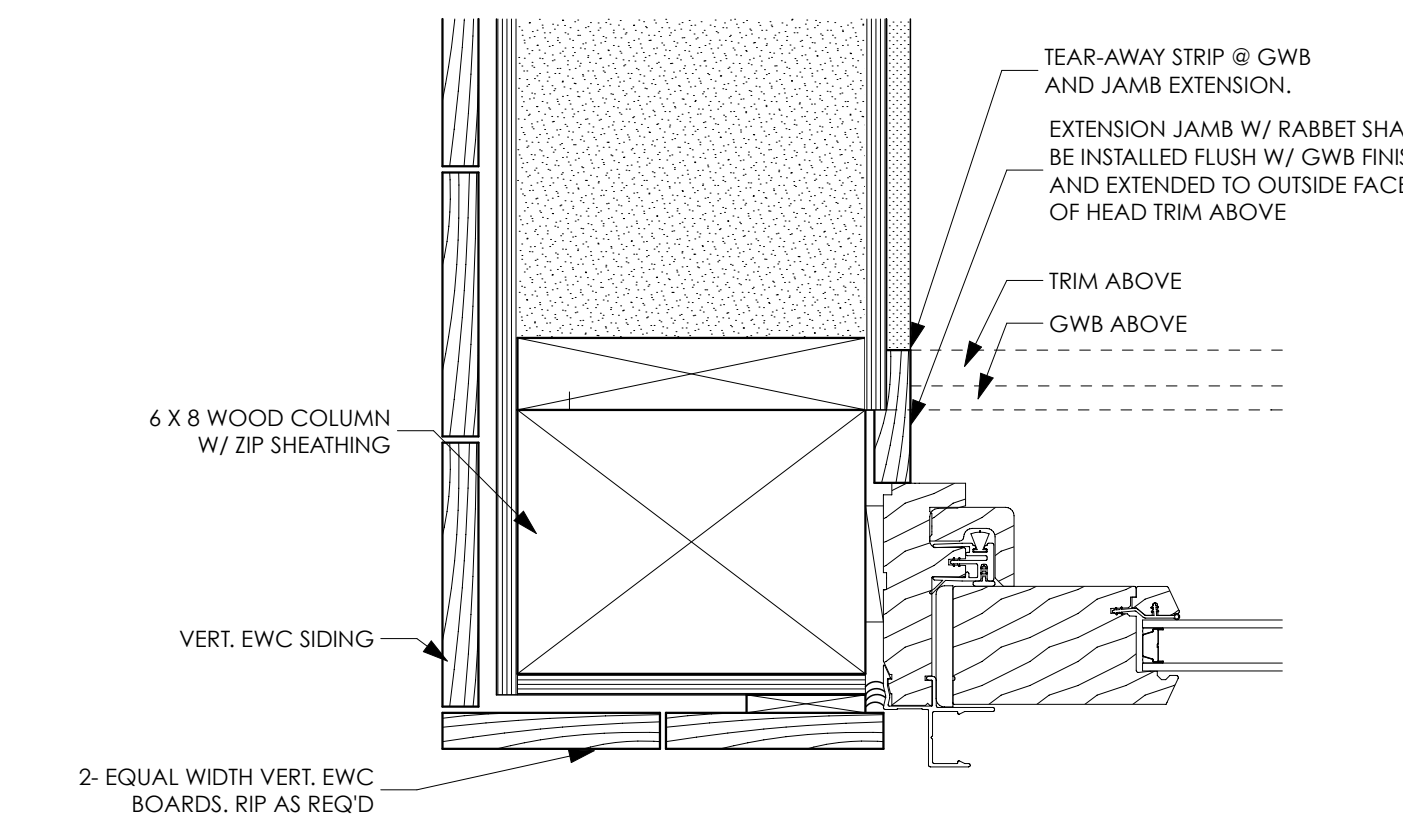


15 PLAN DETAIL @ OUTSIDE CORNER OF SHEAR WALL
SCALE: 3" = 1'-0"

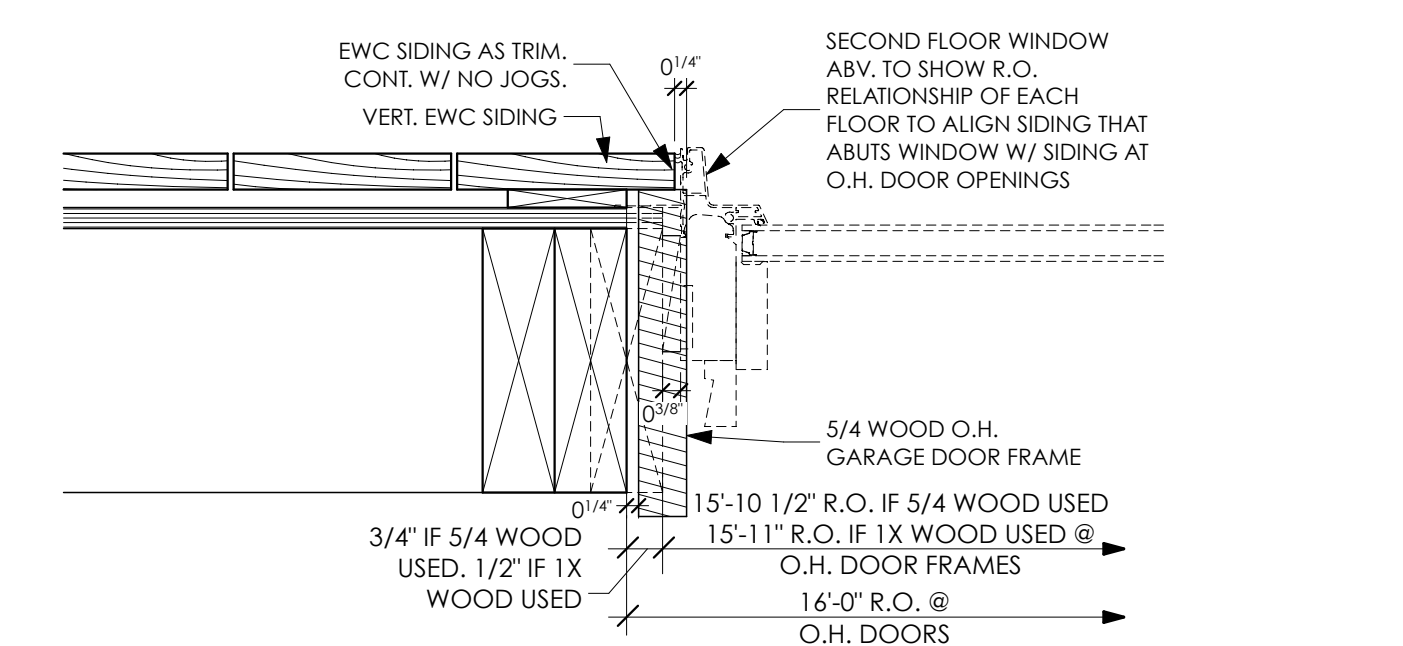


16 O.H. GARAGE DOOR JAMB & WINDOW JAMB ABOVE
SCALE: 3" = 1'-0"

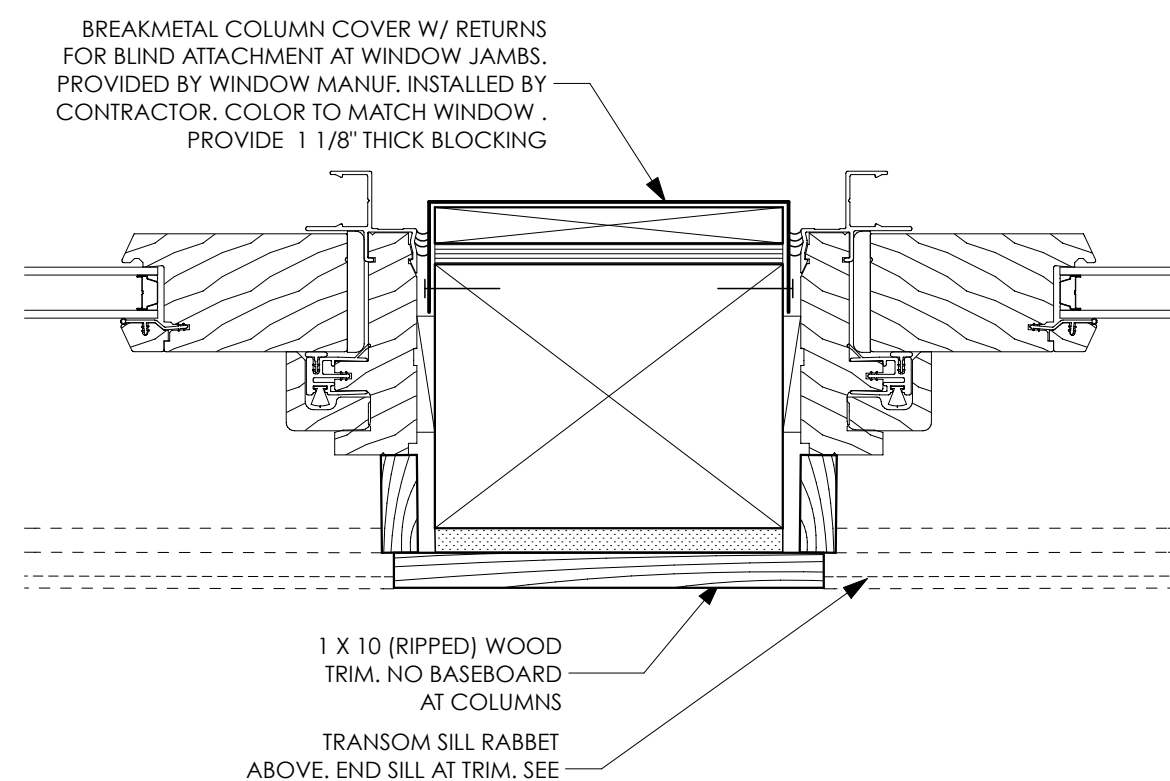


8 DETAIL @ COL. BETWEEN TWO SLIDERS
SCALE: 3" = 1'-0"

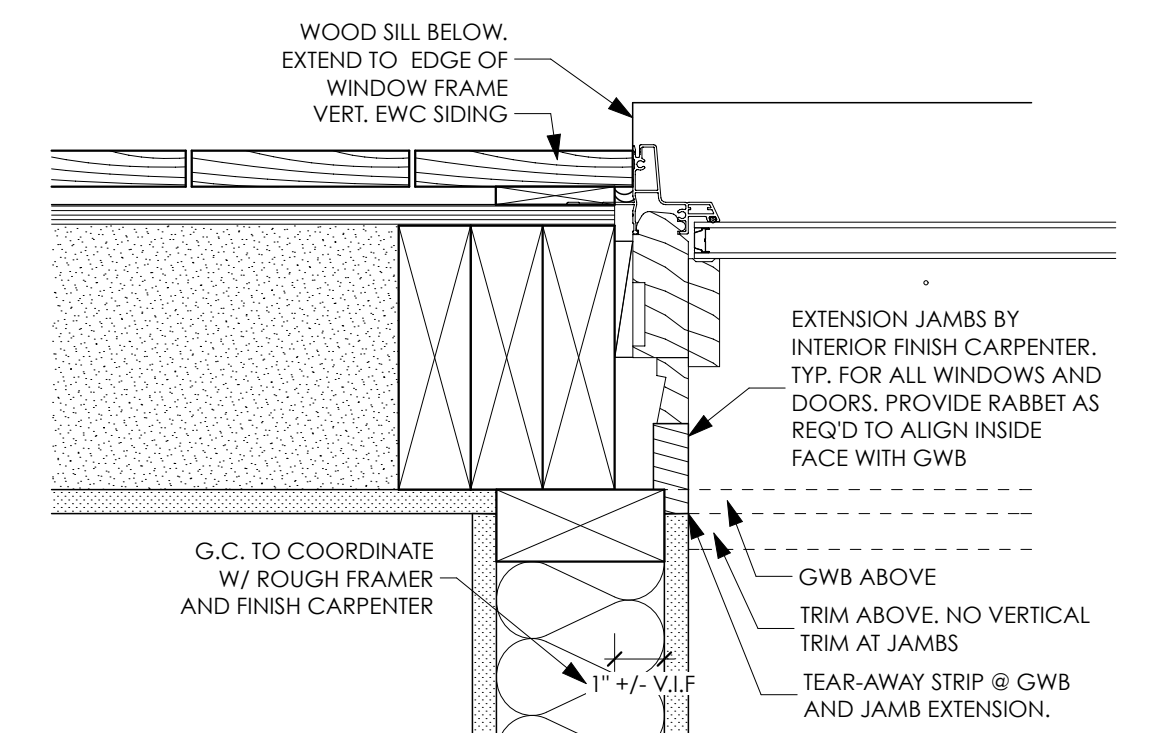


9 RECESSED WINDOW JAMB @ MASTER BATHROOM
SCALE: 3" = 1'-0"

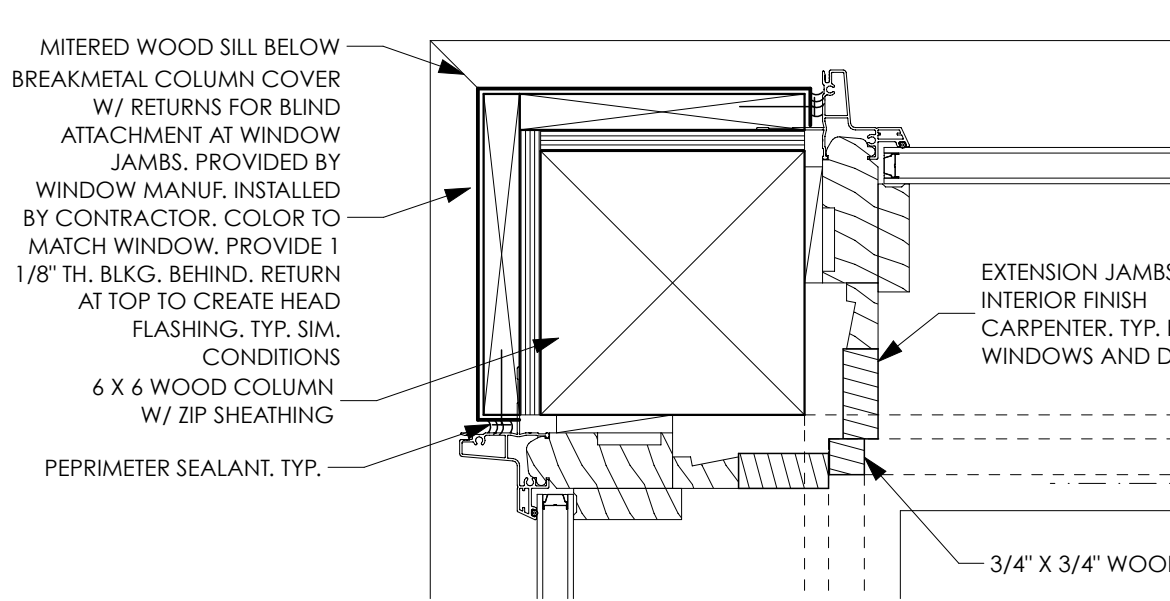


10 CORNER WINDOW DETAIL
SCALE: 3" = 1'-0"

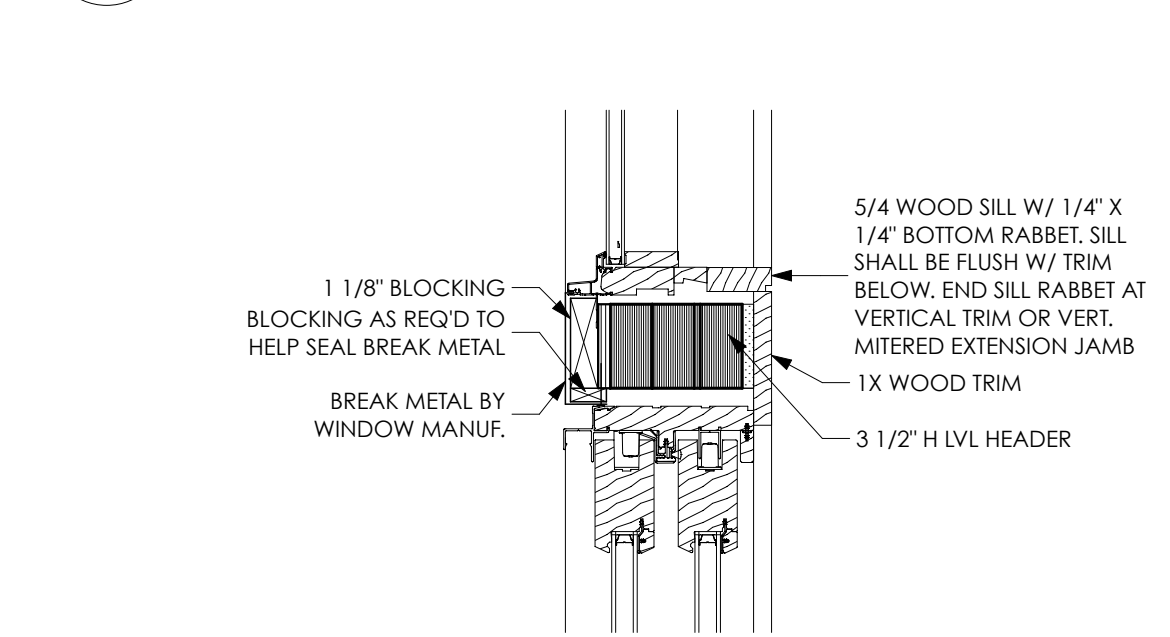


11 SECTION DETAIL- HEADER BETWEEN SLIDER & TRANSMOM
SCALE: 1 1/2" = 1'-0"

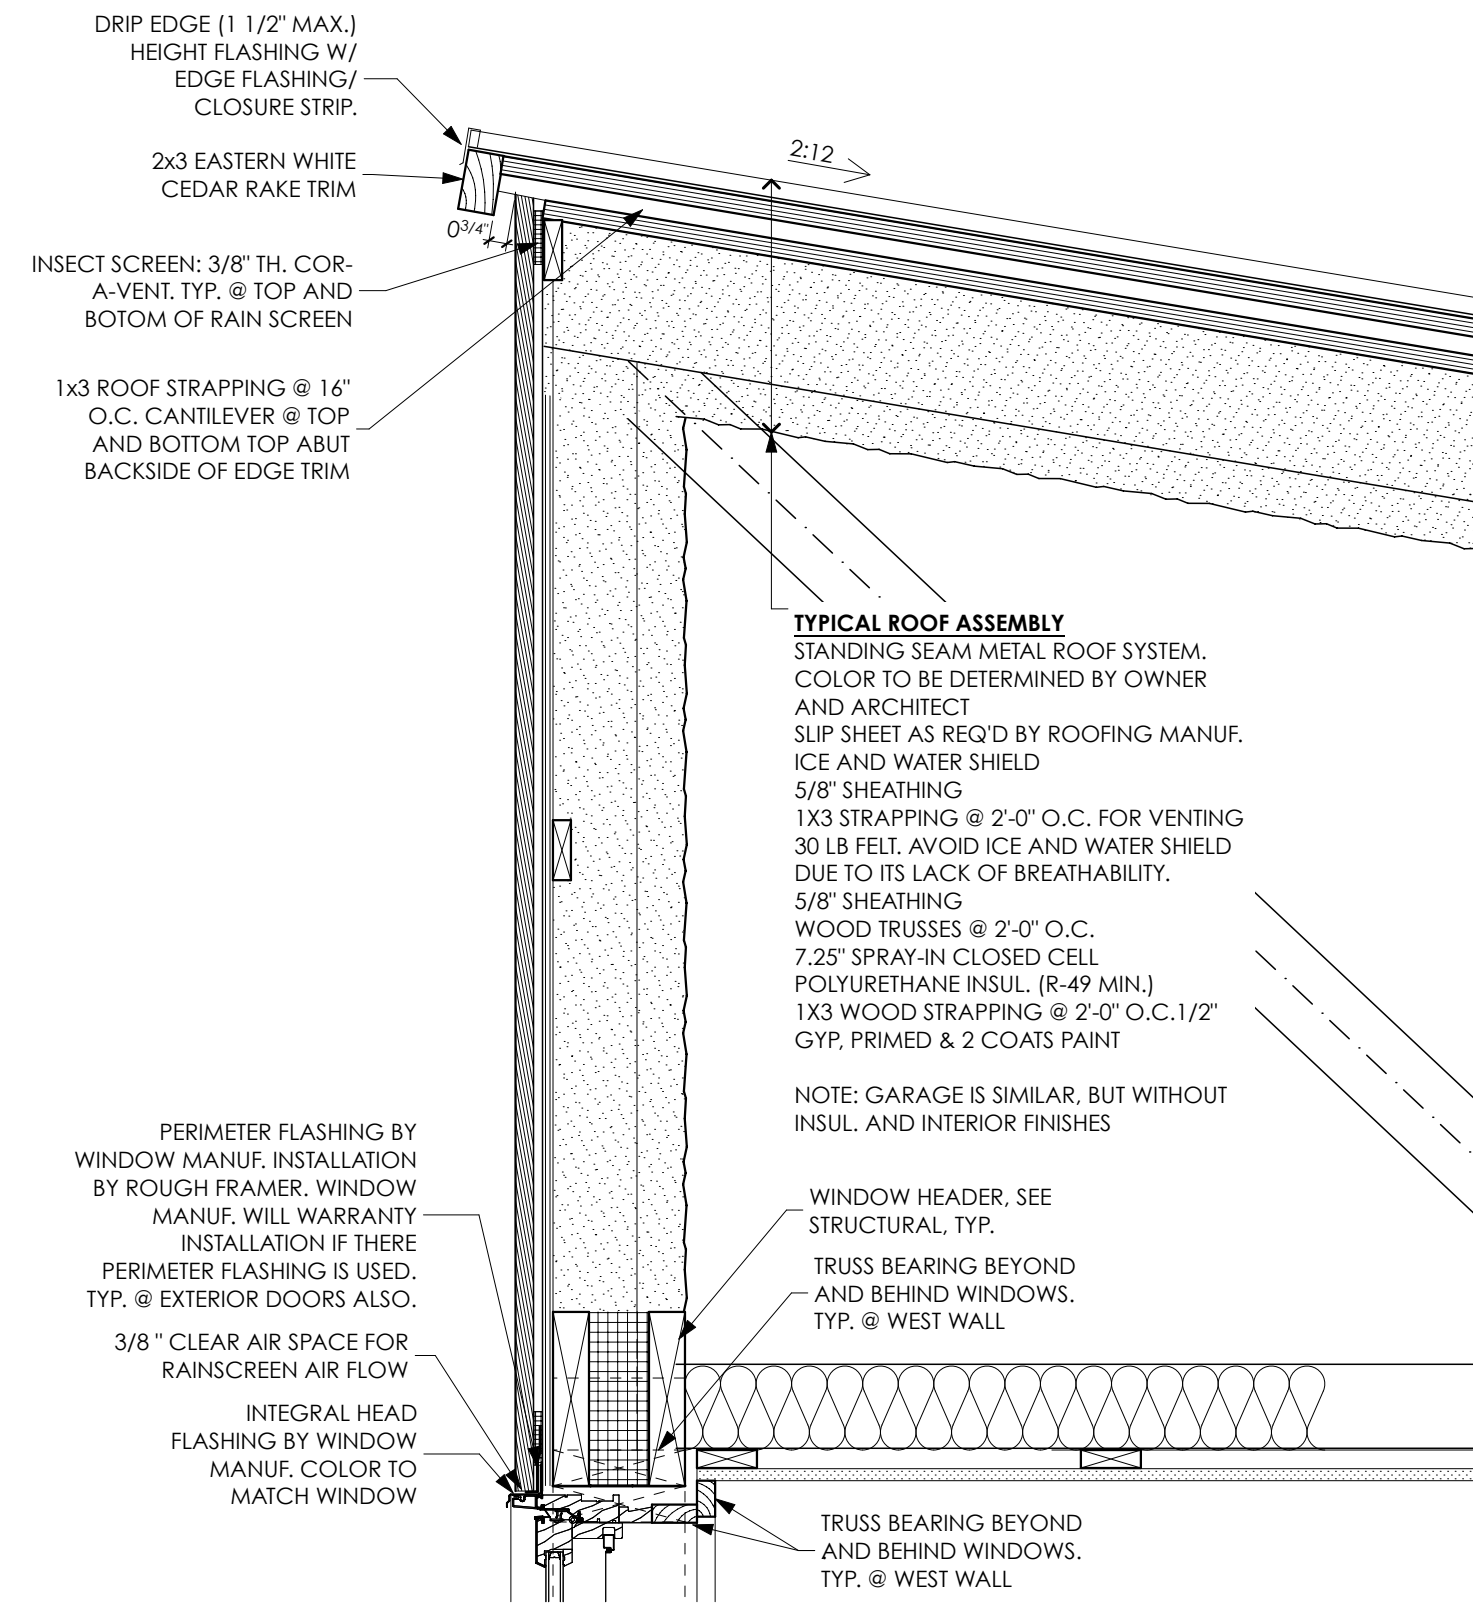


5 SECTION DETAIL- HIGH SIDE OF SHED ROOF
SCALE: 1 1/2" = 1'-0"

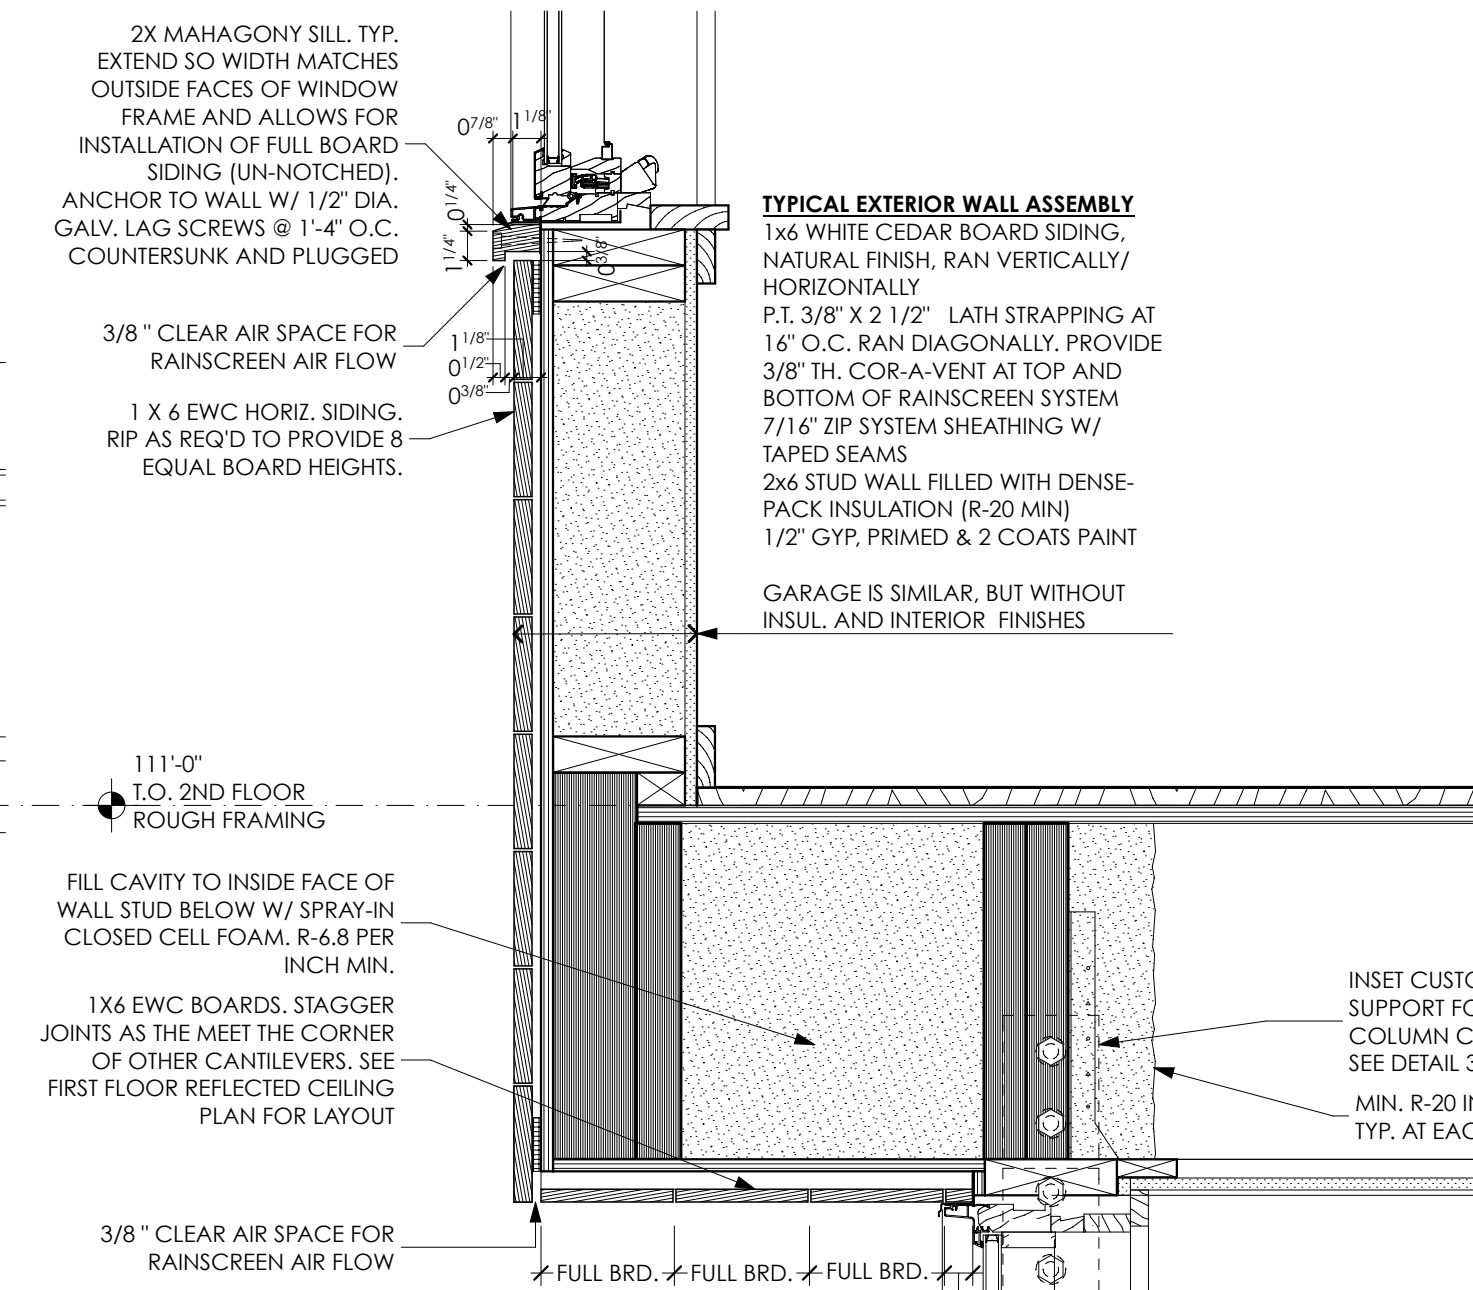


6 SECOND FLOOR CANTILEVER- WEST SIDE
SCALE: 1 1/2" = 1'-0"

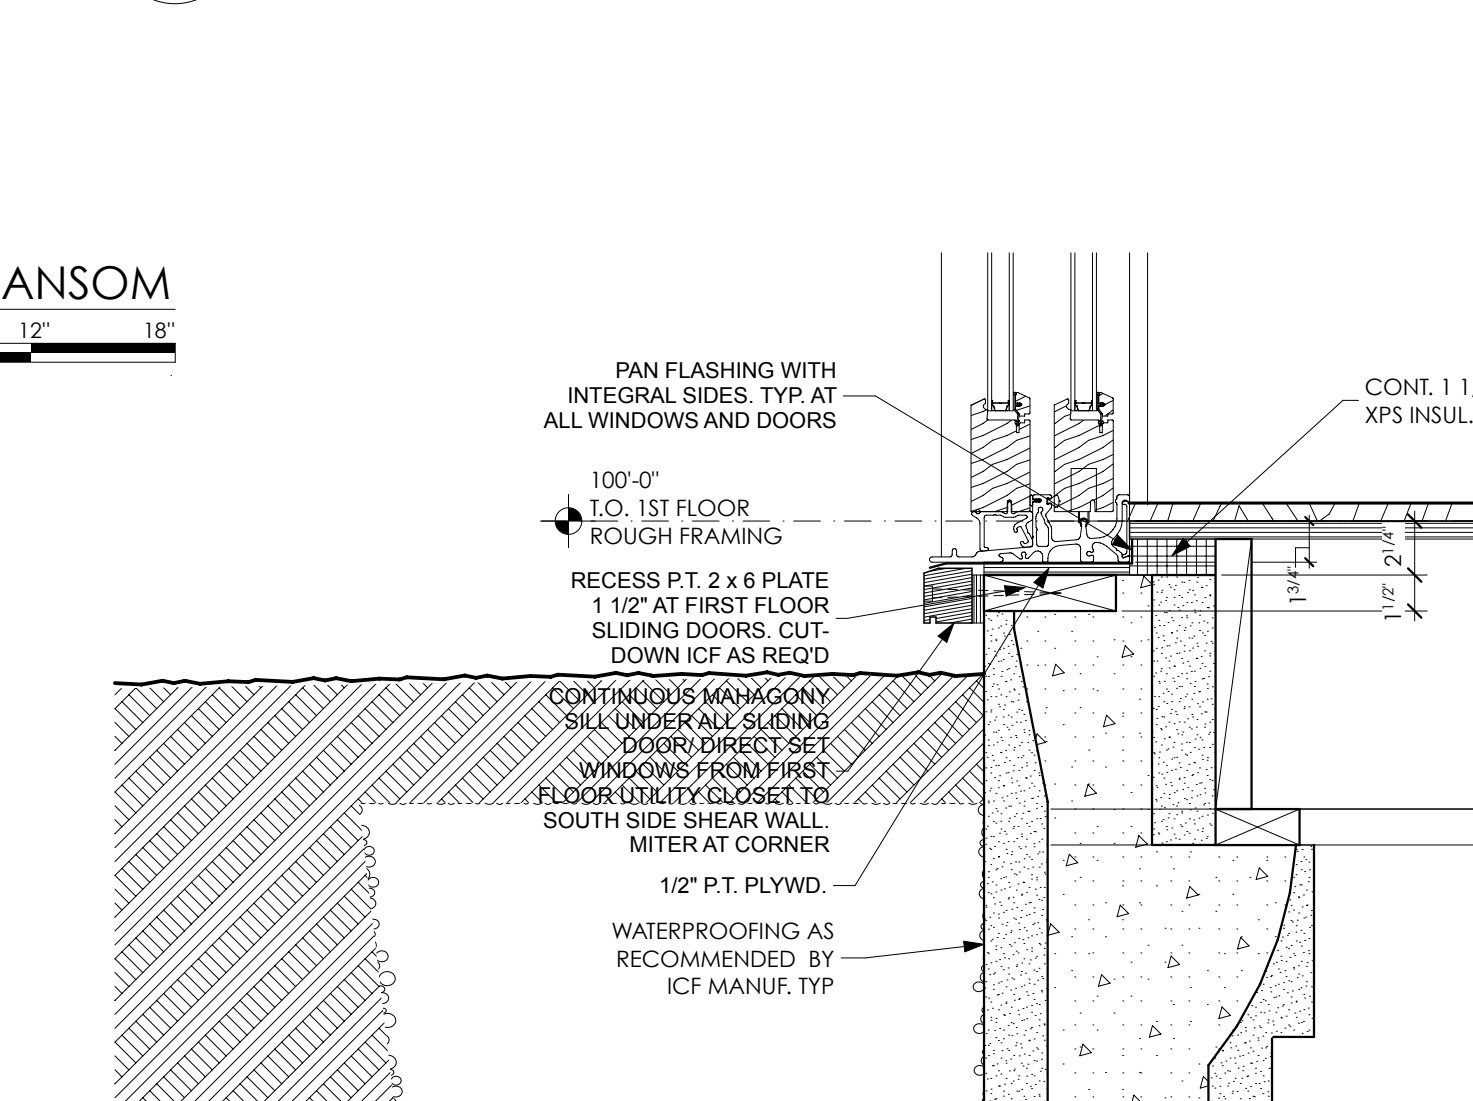


7 SILLDETAIL @ SLIDING DOORS
SCALE: 1 1/2" = 1'-0"

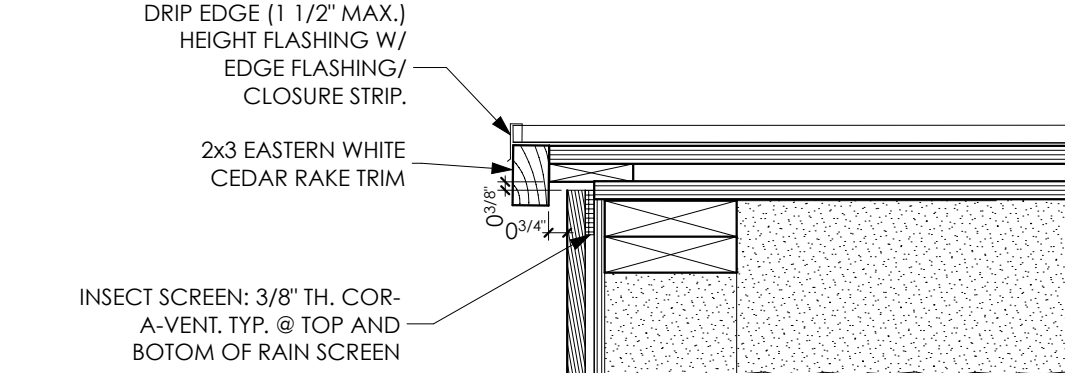


1 TYPICAL RAKE DETAIL
SCALE: 1 1/2" = 1'-0"

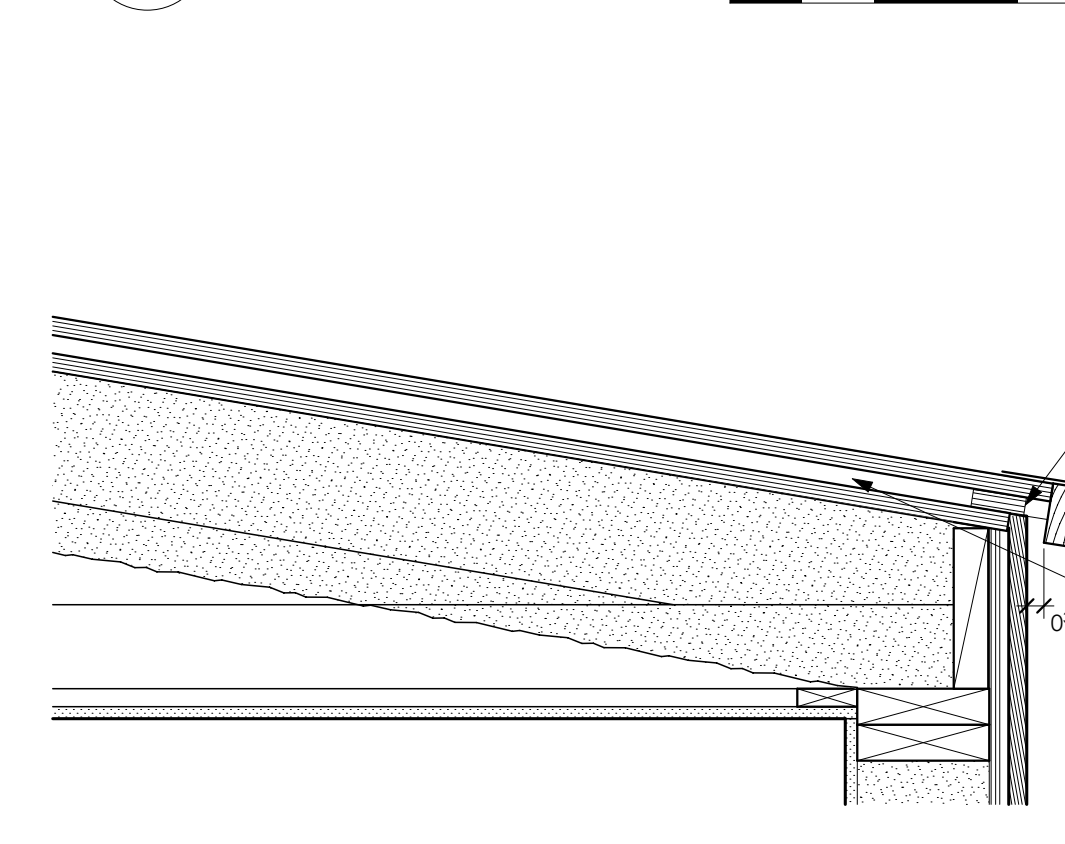

2 TYPICAL EAVE DEDTAIL
SCALE: 1 1/2" = 1'-0"

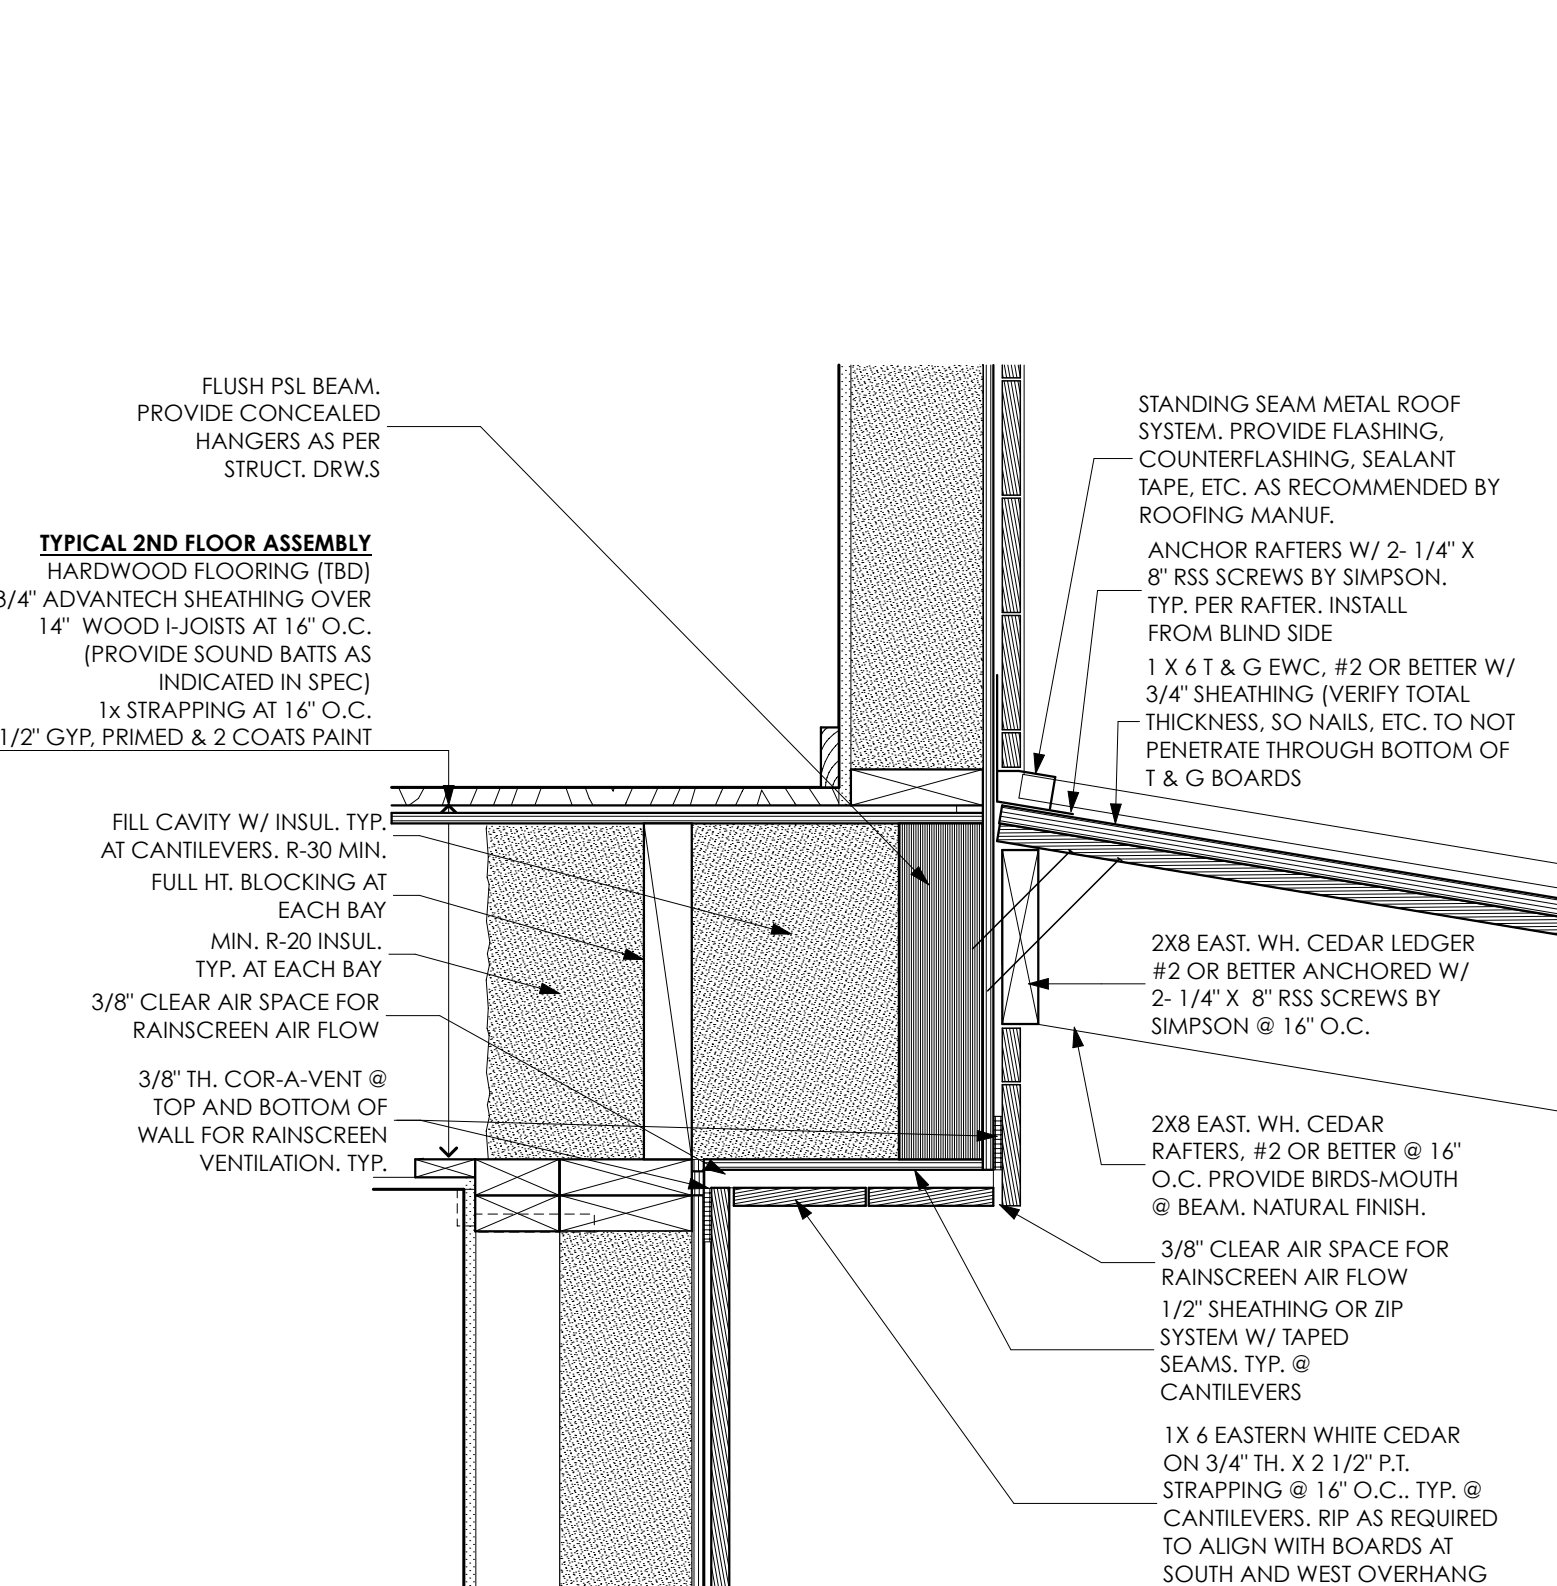

3 SECOND FLOOR CANTILEVER- EAST SIDE
SCALE: 1 1/2" = 1'-0"

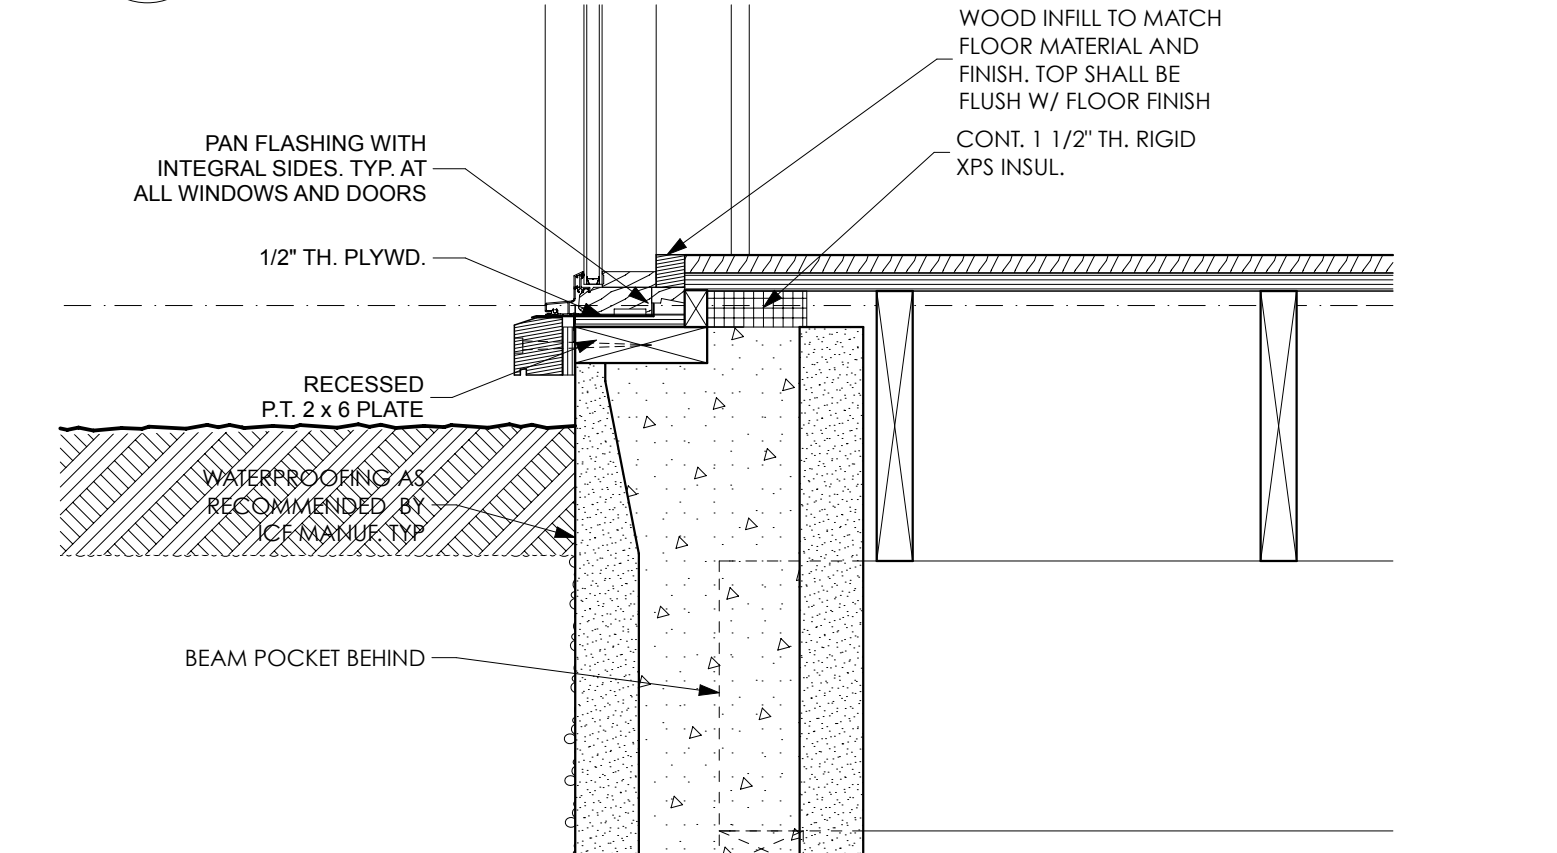

4 SILL DETAIL @ FLOOR LEVEL WINDOW
SCALE: 1 1/2" = 1'-0"



CHANGES THIS ISSUE	DESCRIPTION

ISSUE NUMBER	DATE	DESCRIPTION

SUBMISSIONS	DATE

CONSULTANTS:
Aron Jones, PE
77 Oaks Street, Portland ME 04101
Matt Legere, E.I.T.
matt@structuralinteg.com
207.774.4616

DRAFTSPERSON:
Patrice Boonin, AIA
3/1/17

PROJECT STATUS:
Permit Set

Luedke Residence
James & Katharine Luedke
Crescent Ave Great Diamond Island ME
04109