



**TANK ELEVATION**  
NOT TO SCALE

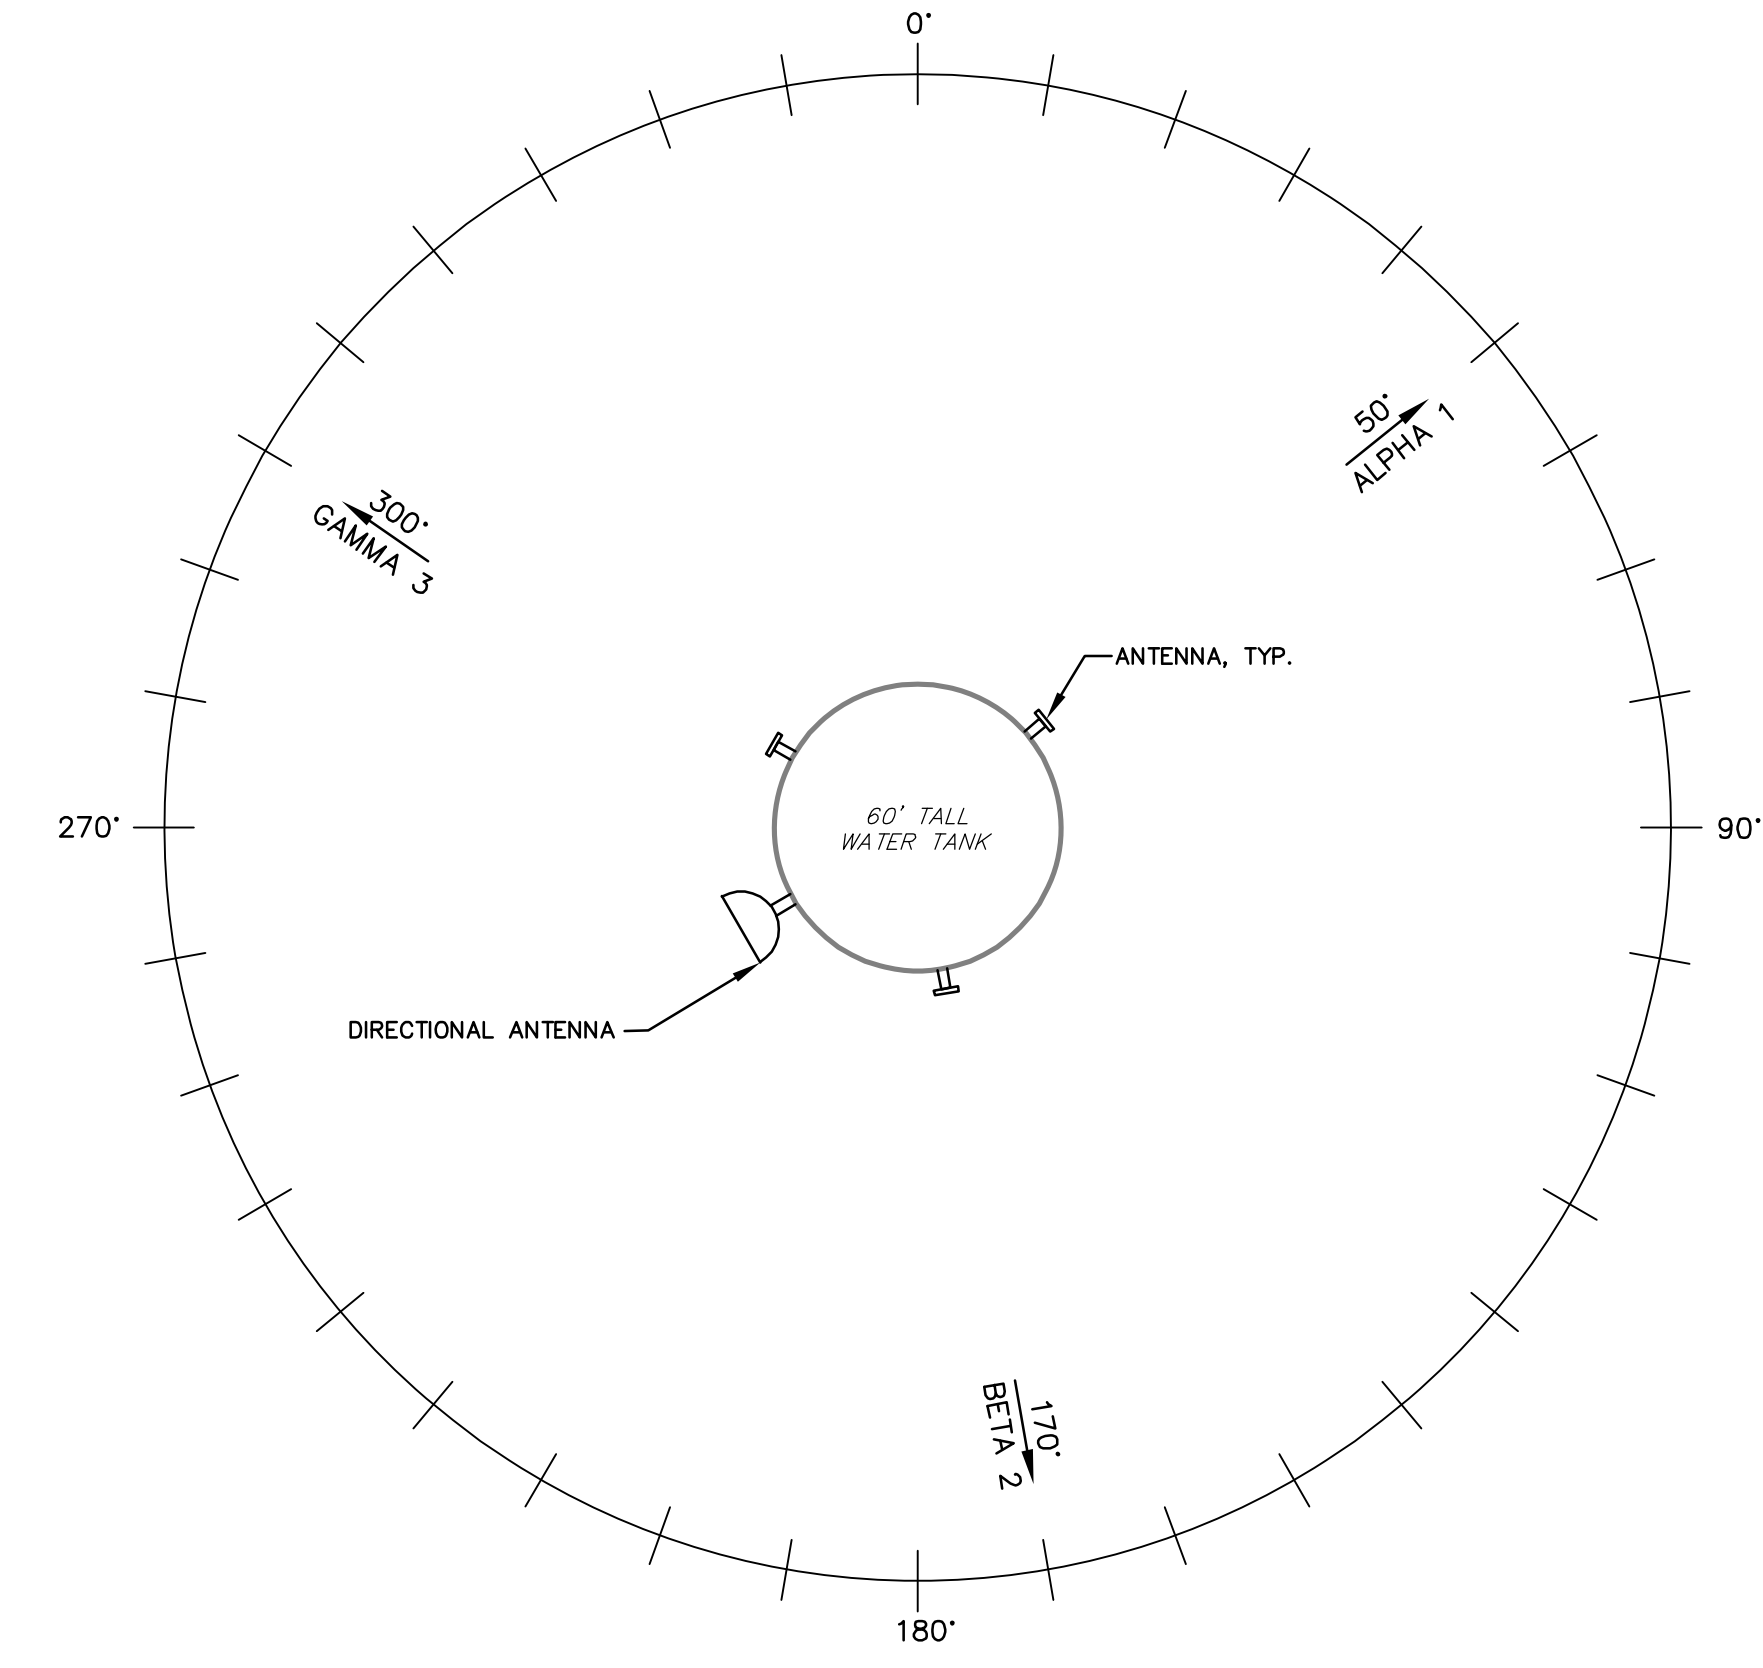

**NEWN ANTENNA PLAN VIEW**  
NOT TO SCALE

**SEBAGO TECHNICS**  
WWW.SEAGOTECHNICS.COM  
75 John Roberts Rd. Suite 1A South Portland, ME 04106 Tel. 207-200-2100  
250 Goddard Rd. Suite B Lewiston, ME 04240 Tel. 207-783-5656

PROJECT NO.	FIELD BOOK	DESIGN	CHKD	DRAWN
14374	-	CLB	JRS	BRF

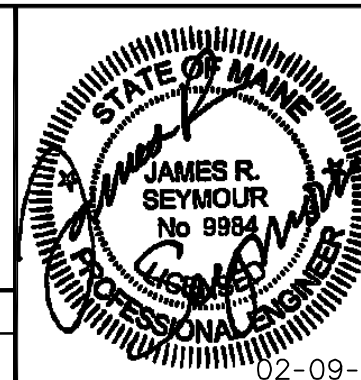


REV.	BY:	DATE:	STATUS:
B	JRS	02-09-15	ISSUED FOR PERMITTING APPROVALS
A	JRS	02-03-15	ISSUED TO CLIENT

THIS PLAN SHALL NOT BE MODIFIED WITHOUT WRITTEN PERMISSION FROM SEBAGO TECHNICS, INC. ANY ALTERATIONS, AUTHORIZED OR OTHERWISE, SHALL BE AT THE USER'S SOLE RISK AND WITHOUT LIABILITY TO SEBAGO TECHNICS, INC.



**REDZONE WIRELESS, LLC**  
413 MAIN STREET  
P.O. BOX 435  
ROCKLAND, MAINE 04841  
TEL: (207) 596-5700

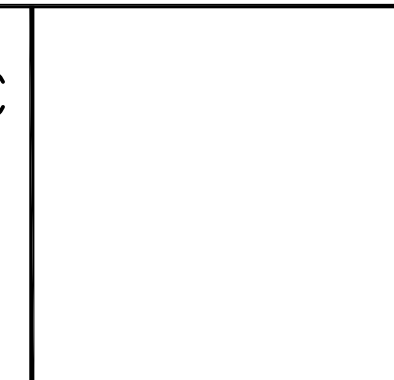

**TOWER ELEVATION & ANTENNA PLAN**  
OF:  
**DIAMOND ISLAND SITE**  
**DIAMOND COVE WATER TANK**  
INGALLS ROAD  
PORTLAND, MAINE 04104

SHEET NUMBER:  
**C-2**

SCALE	DATE
AS SHOWN	02-03-15

14-374-relev.dwg, TAE-Model