


SUBSURFACE WASTEWATER DISPOSAL SYSTEM APPLICATION

Maine Department of Human Services
 Division of Health Engineering, Station 10 SHS
 (207) 287-5672 FAX (207) 287-4172

Town, City, Plantation
PORTLAND

Street, Road, Subdivision
GREAT DIAMOND ISLAND

Owner's Name
LISA BOWMAN

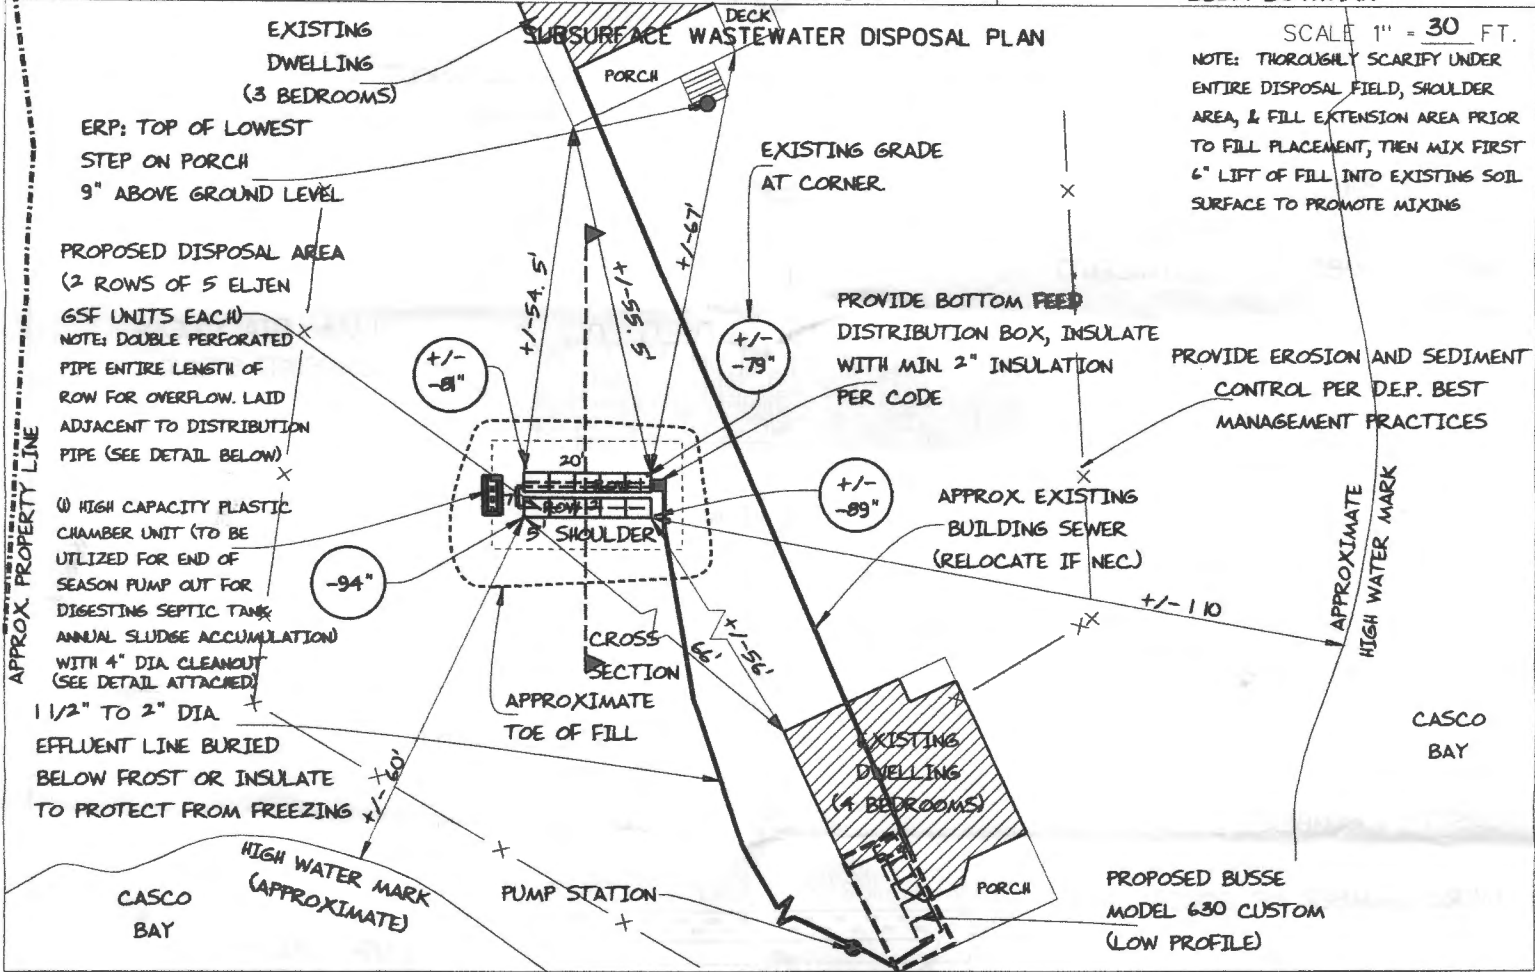

FILL REQUIREMENTS

CONSTRUCTION ELEVATIONS

SEE
 DETAIL
 BELOW

ELEVATION REFERENCE POINT




Depth of Fill (Upslope) = 9" - 11"
 Depth of Fill (Downslope) = 7" - 12"
 DEPTHS AT CROSS-SECTION (shown below)

Finished Grade Elevation
 Top of Distribution Pipe or Proprietary Device
 Bottom of Disposal Area

Location & Description TOP OF LOWEST STEP ON PORCH, 9" ABOVE GRADE
 Reference Elevation is: 0.0' or -----

DISPOSAL AREA CROSS SECTION

SCALE:
 VERTICAL: 1" = 5 FT
 HORIZONTAL: 1" = 10 FT

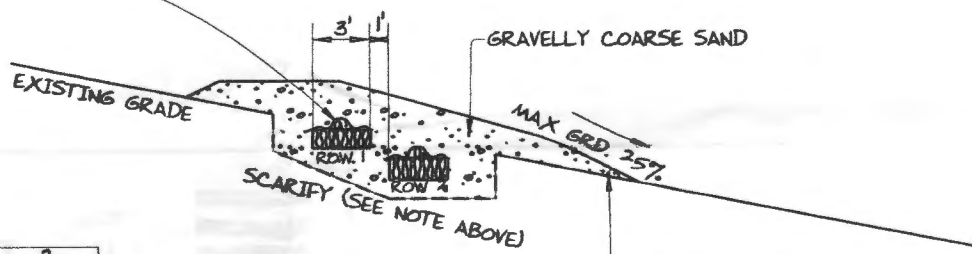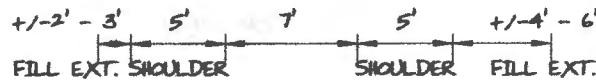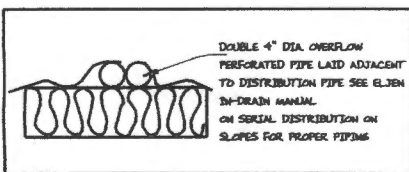

CAP TOE OF FILL WITH SANDY LOAM MATERIAL TO PREVENT WASTEWATER BREAKOUT

	ROW 1	2
CLEAN FILL	-70"	-80"
GEOTEXTILE FABRIC	-80"	-90"
OVER 4" DIA PERF. PIPE	-84"	-94"
ELJEN IN-DRAIN UNIT	-91"	-101"
	-97"	-108"

Site Evaluator Signature

63
 SE

7/8/2015
 Date