


Site Plan

McGuldrick
Addition Permit
Great Diamond

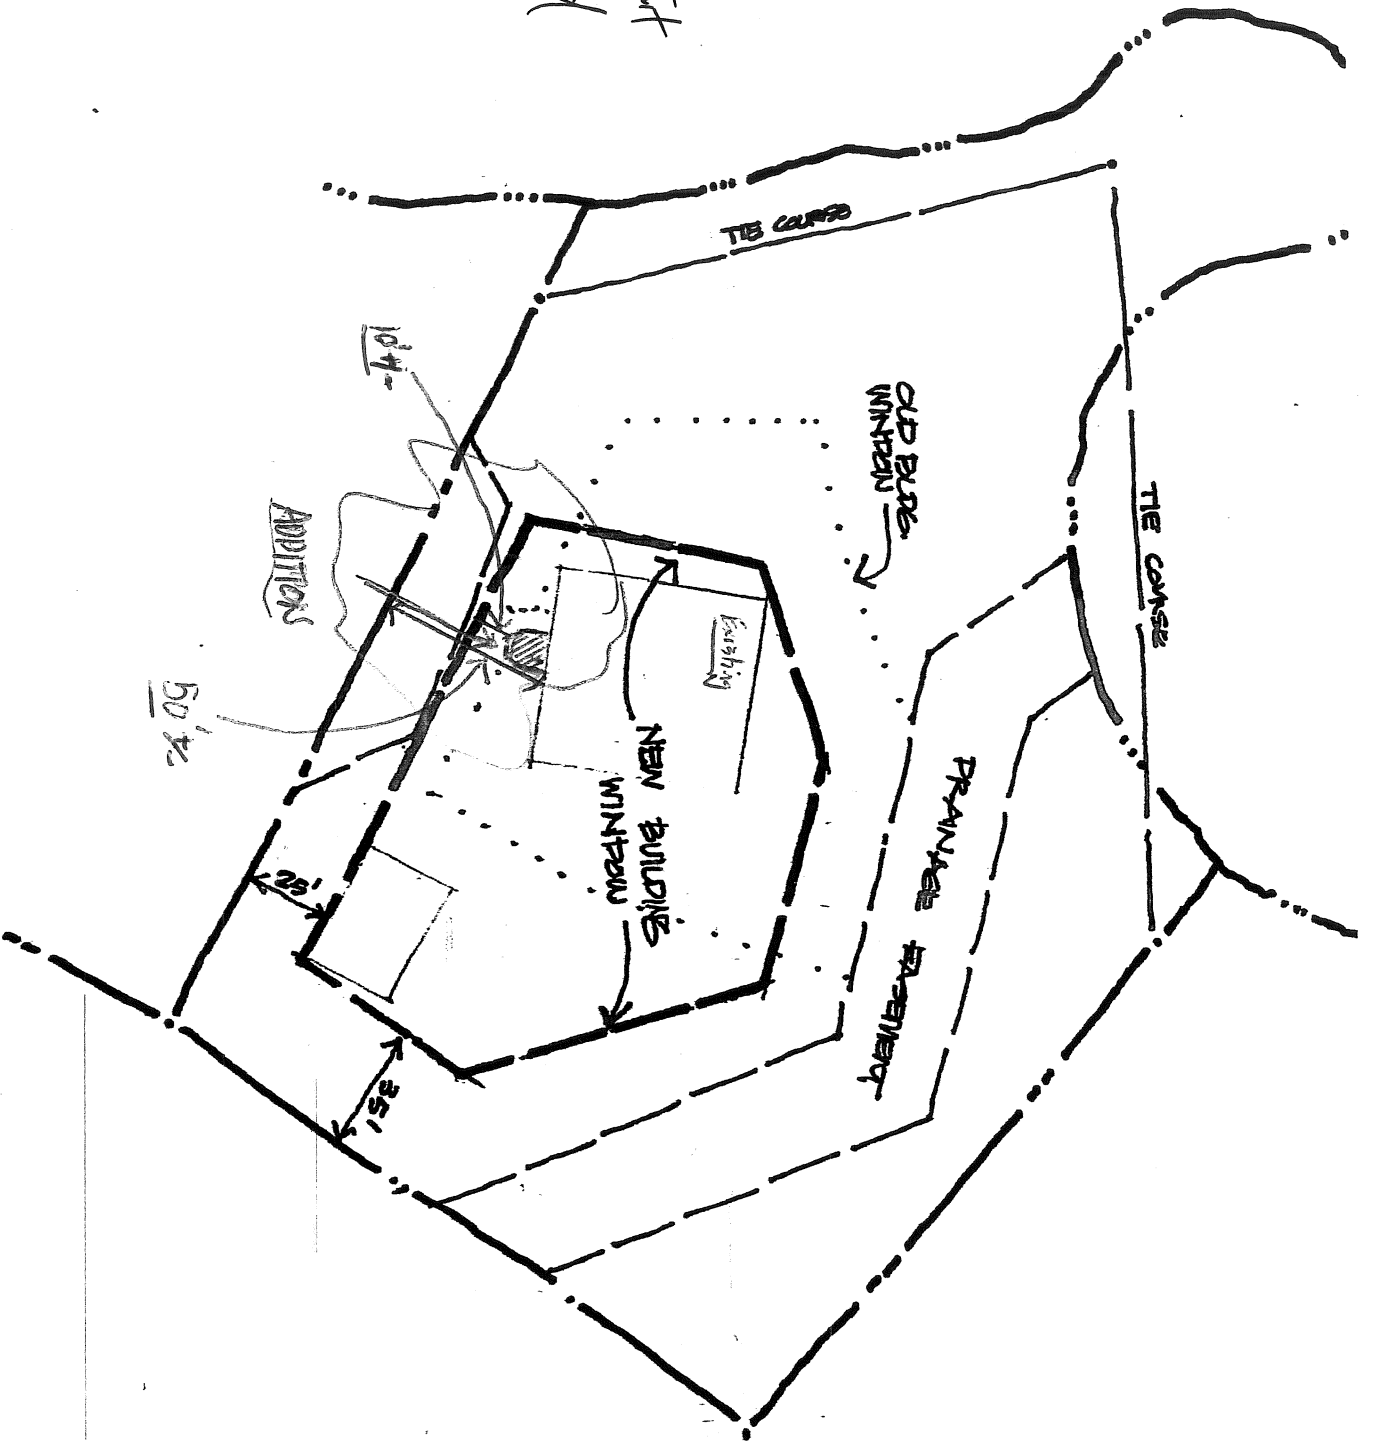

MAYNARD BROTHERS -
DIAMOND COVE
LOT 16
1" = 50'

PROPOSED BUILDING
WINDOW