


1. AFCI PROTECT LIGHTS AND OUTLETS PER NEC 210.12(B)

4. ALL OWNER SUPPLIED FIXTURES TO BE INSTALLED BY CONTRACTOR

2. USE TAMPER-RESISTANT OUTLETS PER NEC 406.11

3. ALL BEDROOM OUTLETS TO BE AFI

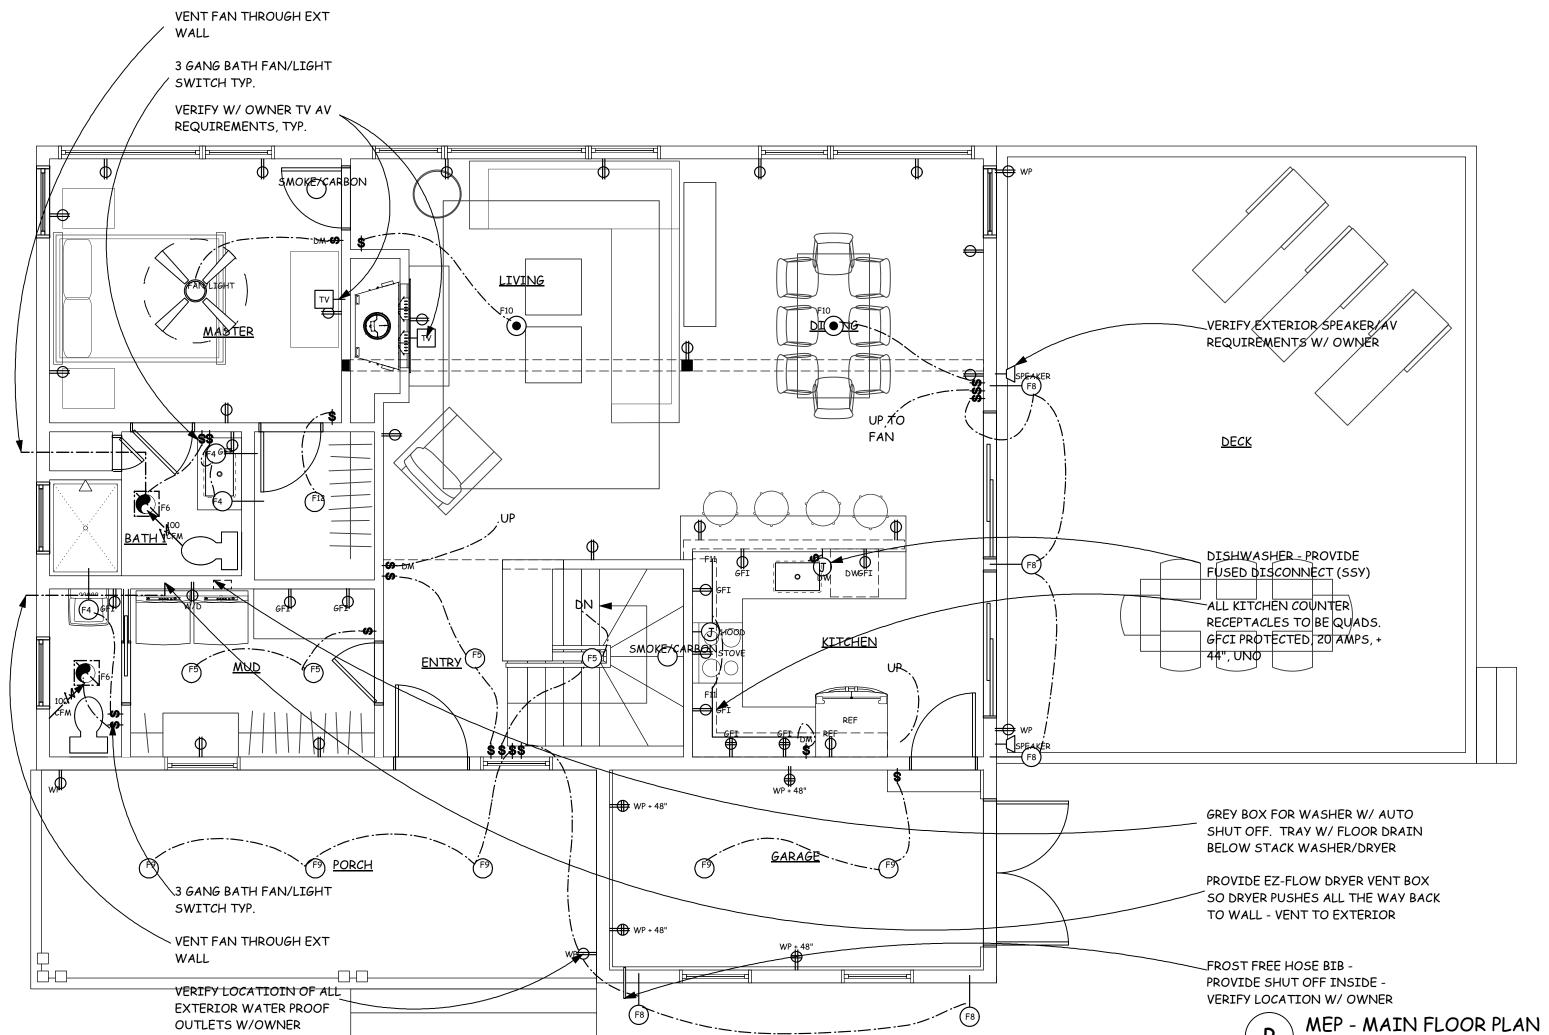

SYMBOL	DESCRIPTION	MFR	CATALOG	FINISH	MOUNT HT	REMARKS	MEP GENERAL NOTES:
\$	TOGGLE SWITCH	LEVITON	1451W	WHITE	MATCH EXIST	switches @ top & & btm. Of stairs to be the illumination type per code	
\$	3 WAY SWITCH	LEVITON	1453W	WHITE	MATCH EXIST		- DESIGN TO FOLLOW CURRENT CODES OF THE ONTWA TOWNSHIP.
\$,	DIMMER SWITCH	LUTRON	AY-600P-WH	WHITE	MATCH EXIST		THE SIVI WA TO WINSHIEL.
DIM							- CONTRACTOR TO VERITY THAT ALL
(co)	CARBON MONOXIDE DETECTOR- CHICAGO APPROVED	DICON - PHOTO ELECT	T.	WHITE	CEILING	HARDWIRED AND INTERCONNECTED - SEC. SYS., W/BAT. BACKUP	UTILITIES ARE SUFFICIENTLY SIZED FOR NEW WORK.
(SD)	SMOKE DETECTOR- CHICAGO APPROVED	DICON - PHOTO ELECT		WHITE	CEILING	HARDWIRED AND INTERCONNECTED - SEC. SYS., W/BAT. BACKUP	
<u> </u>				1,,,,,,,,,			- CONTRACTOR AND HIS SUBS SHALL BE RESPONSIBLE FOR THE COMPLETE DESIGN
ФGFI	DUPLEX RECEPTACLE GROUNDED CHICAGO APPROVED	LEVITON	5320-SW	WHITE			ENGINEERING & INSTALLATION OF SUCH
- ф -	DUPLEX RECEPTACLE	LEVITON	5320-SW	WHITE			SAID SYSTEMS AS STIPULATED AS PART C 'DESIGN BUILD' REQUIREMENTS.
Φ	DUPLEX RECEPTACLE - HALF SWITCHED	LEVITON	5320-SW	WHITE	12" A.F.F.		DESIGN BUILD REQUIREMENTS.
<u> </u>	GFI RECEPTACLE W/WEATHER RESISTANT COVER						- ALL TRADES ARE RESPONSIBLE FOR AND
WP		LEVITON	6599-W, 4970	WHITE	18" AFF		SHALL BE FULLY COORDINATED WITH THE WORK OF OTHERS. REFER REGULARLY TO
<u>ਨ</u>	DISCONNECT SWITCH & FEED TO EQUIPMENT				AS REQUIRED	SIZE PER EQUIPMENT REQUIREMENTS	DETAILS AND PLANS OF THE ARCHITECTUR
8	RECESSED CAN LIGHT	SEE LIST BELOW			NO NEGOZNEO	PROVIDE INSULATED CONTACT TYPE AT ALL INSULATION LOC.	PORTION OF THIS SET FOR INFORMATION GOVERNING THE WORK OF MECHANICAL A
\	SURFACE MOUNTED LIGHT FIXTURE	SEE LIST BELOW				THE VISE INCOMINED CONTINUE THE WINDS INCOMINED CONTINUES.	ELECTRICAL TRADES.
+	WALL MOUNTED LIGHT FIXTURE	SEE LIST BELOW					
(<u>,</u>	JUNCTION BOX	300 2131 3023 1			CEILING	W/TRIM PLATE;SIZE PER CODE;FIXTURE BY OWNER	- SIZE FLUE IN ACCORDANCE W/ APPLIANC MFRS. & NATIONAL FUEL GAS CODE REQ.
	CABLE TV JACK W/WALL PLATE - COAXIAL			WHITE	GEIEING	COORDINATE W/OWNER'S A/V CONSULTANT	
<u> 오</u>	TELEPHONE JACK/DATA LINE - CAT 5			WHITE		COORDINATE W/OWNER'S A/V CONSULTANT	- MECHA <u>NICAL & PLUMBING DRAWINGS AR</u> SCHEMATIC/DIAGRAMMATIC ONLY.
∇				WITT		COORDINATE WYOWINER S AY V COINSOLTAIN	CONTRACTOR IS RESPONSIBLE FOR DESIGN
$\overline{\Lambda}$	COMMUNICATION COMPUTER/DATA JACK - CAT 5				12" A.F.F.	COORDINATE W/A/V CONSULTANT FOR LOC'N & CONNECTION	LAYOUT & PROPER SIZING OF ENTIRE
	SPEAKER - RECESSED				CEILING	COORDINATE W/A/V CONSULTANT FOR LOC'N & CONNECTION	SYSTEM. SUBMIT SHOP DRAWINGS FOR ARCHITECTS APPROVAL.
F1	RECESSED INCANDESCENT DOWN LGT. 5" DIA. W/TRIM	JUNO	IC20-206HZ-WH	WHITE/HAZE	CEILING	50W PAR 30, FOR INSTULATED CEILING	- ALL DUCTWORK IN UNHEATED SPACES TO
F2	RECESSED INCANDT. DN. LGT. 5" DIA. W/TRIM -	JUNO	TC1R-17HZ-WH	WHITE/HAZE	CEILING	50W PAR 30	BE INSULATED.
F3	RECESSED LOW VOLTAGE ART LGT. 4" DIA. W/TRIM	JUNO	IC44N-44HZ-WH	WHITE/HAZE	CEILING	50W MR 16 FOR INSULATED CEILING	- PROVIDE EXHAUST DUCTS W/ AUTO
F4	WALL MOUNTED FIXTURE	as selected by owner			SEE INT. ELEVS		DAMPER FOR GAS CLOTHES DRYER TO EXTERIOR WITH WEATHER CAP. EACH
F5	SURFACE MOUNTED LIGHT FIXTURE	as selected by owner			CLG.		SYSTEM SHALL BE SEPARATE.
F6	CEILING MOUNTED FAN/LIGHT COMBINATION	PANASONIC	FV-08QL4		CLG.	PROVIDE SOLID BLOCKING @ CLG. LOCATION	THE DAY OF A THE TANK A DOOR A MANAGE F
F7	CEILING MOUNTED FAN	PANASONIC	FV-15VQ4		CLG.	PROVIDE SOLID BLOCKING @ CLG. LOCATION	- THERMOSTAT: 7-DAY PROGRAMMABLE AUTOMATIC SETBACK W/ INTEGRAL DIGIT
F8	EXTERIOR WALL MOUNTED LGT. FIX.	as selected by owner			WALL or CLG.	WET LABEL, VERIFY MOUNTING HEIGHT W/ OWNER	LOCK & BATTERY BACK-UP FOR EACH
F9	EXTERIOR CEILING MOUNTED LGT. FIX.	as selected by owner			WALL or CLG.	WET LABEL, VERIFY MOUNTING HEIGHT W/ OWNER	THERMOSTATICALLY CONTROLLED HVAC DEVICE.
F10	PENDANT LIGHT FIXTURE	as selected by owner			SEE INT. ELEVS.		
F11	UNDER CABINET LIGHTING	as selected by owner			BELOW CAB.	RUN LENGTH CONTINUOUS, COORD. W/ CABINET MAKER	- CONTRACTOR TO SUPPLY ALL EQUIP. INFORMATION AND SPECIFICATIONS
F12	WALL/CLG. MTD. FLUOR. FIX. W/LENS (CLOSET)	,			CLG.	A STATE OF THE STA	REQUIRED BY THE VILLAGE OF BEVERLY
F13	PUCK LIGHTS				IN CABINET		SHORES TO OBTAIN PERMITS.
F14	EXTERIOR MOTION DETECTOR WALL MTD LGT. FIX.	as selected by owner	provide \$50.00/fix.		WALL	WET LABEL, VERIFY MOUNTING HEIGHT W/ OWNER	L
F15	CEILING FAN W/LIGHT KIT	as selected by owner			CEILING	3 SPEED REVERSIBLE	
F16	SHOWER LIGHT	JUNO	IC44N 441WH-WH		CEILING	MR16 IC44N 50W MR16	
F17	CRAWL SPACE CEILING LIGHT	PORCELAIN SOCKET	FLUOR.		CEILING	MINIO ZOTTIN JOHN MINIO	

MEP GENERAL NOTES:

LIGHT FIXTURE SCHEDULE

DATE: 9.8.17

ARCHITECTS

3711 N. Ravenswood Chicago Illinois 60613 p 773 477 9009 f 773 477 6888

FARRELL HOUSE

204 W. SHORE DRIVE GREAT DIAMOND ISLAND

PORTLAND, ME 04109 AMY FARRELL OWNER