



1. AFCI PROTECT LIGHTS AND OUTLETS PER NEC 210.12(B)

3. ALL BEDROOM OUTLETS TO BE AFI

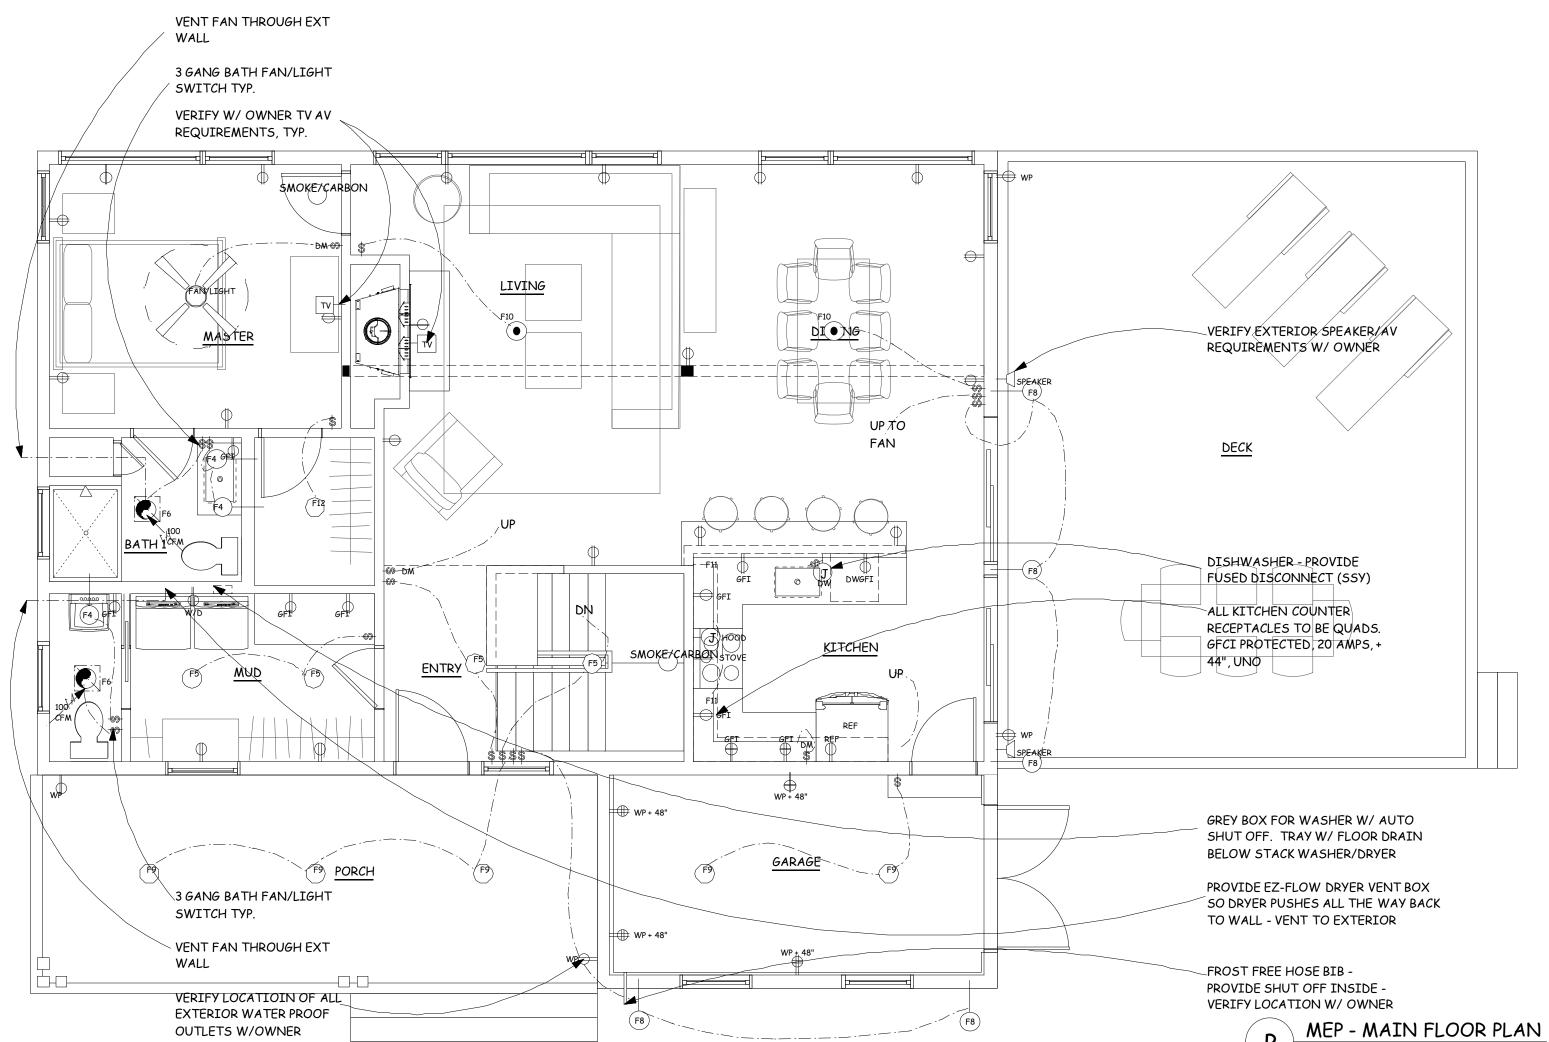

OUTLETS W/OWNER

SYMBOL	DESCRIPTION	MFR	CATALOG	FINISH	MOUNT HT	REMARKS	MEP GENERAL NOTES:		
\$	TOGGLE SWITCH	LEVITON	1451W	WHITE	MATCH EXIST	switches @ top & & btm. Of stairs to be the illumination type per code			
\$	3 WAY SWITCH	LEVITON	1453W	WHITE	MATCH EXIST	Switches C 10p a a 51111. Of 51an 5 10 50 Me manimation 1/pe per code	- DESIGN TO FOLLOW CURRENT CODES OF THE CITY OF PORTLAND, ME.		
S ,	DIMMER SWITCH	LUTRON	AY-600P-WH	WHITE	MATCH EXIST		THE CITY OF PORTLAND, ME.		
DIW	SZMINE.VOVZ 1011	Jo man	7.77 000. 1111		MARKET ENGLY		- HOME TO SPRINKLED IN COMPLIANCE W/ NFPA 13D (MIN.) PER CITY CODE		
(co)	CARBON MONOXIDE DETECTOR- CHICAGO APPROVED	DICON - PHOTO ELECT	Π.	WHITE	CEILING	HARDWIRED AND INTERCONNECTED - SEC. SYS., W/BAT. BACKUP	NFFA 13D (MIN.) PER CITY CODE		
SD	SMOKE DETECTOR- CHICAGO APPROVED	DICON - PHOTO ELECT	Π.	WHITE	CEILING	HARDWIRED AND INTERCONNECTED - SEC. SYS., W/BAT. BACKUP	- CONTRACTOR TO VERITY HAT ALL		
							UTILITIES ARE SUFFICIENTLY SIZED FOR NEW WORK.		
⊕ GFI	DUPLEX RECEPTACLE GROUNDED CHICAGO APPROVED	LEVITON	5320-SW	WHITE			CONTRACTOR AND LITE CURE CHALL RE		
Ф	DUPLEX RECEPTACLE	LEVITON	5320-SW	WHITE			- CONTRACTOR AND HIS SUBS SHALL BE RESPONSIBLE FOR THE COMPLETE DESIGN,		
Ф	DUPLEX RECEPTACLE - HALF SWITCHED	LEVITON	5320-SW	WHITE	12" A.F.F.		ENGINEERING & INSTALLATION OF SUCH		
Q W/P	GFI RECEPTACLE W/WEATHER RESISTANT COVER						SAID SYSTEMS AS STIPULATED AS PART OF 'DESIGN BUILD' REQUIREMENTS.		
₩P		LEVITON	6599-W, 4970	WHITE	18" AFF				
Q,	DISCONNECT SWITCH & FEED TO EQUIPMENT				AS REQUIRED	SIZE PER EQUIPMENT REQUIREMENTS	- ALL TRADES ARE RESPONSIBLE FOR AND SHALL BE FULLY COORDINATED WITH THE		
Ó	RECESSED CAN LIGHT	SEE LIST BELOW				PROVIDE INSULATED CONTACT TYPE AT ALL INSULATION LOC.	WORK OF OTHERS. REFER REGULARLY TO		
-	SURFACE MOUNTED LIGHT FIXTURE	SEE LIST BELOW					DETAILS AND PLANS OF THE ARCHITECTURA PORTION OF THIS SET FOR INFORMATION		
$\vdash \Diamond$	WALL MOUNTED LIGHT FIXTURE	SEE LIST BELOW					GOVERNING THE WORK OF MECHANICAL AND		
J	JUNCTION BOX				CEILING	W/TRIM PLATE; SIZE PER CODE; FIXTURE BY OWNER	ELECTRICAL TRADES.		
9	CABLE TV JACK W/WALL PLATE - COAXIAL			WHITE		COORDINATE W/OWNER'S A/V CONSULTANT	- SIZE FLUE IN ACCORDANCE W/ APPLIANCE		
∇	TELEPHONE JACK/DATA LINE - CAT 5			WHITE		COORDINATE W/OWNER'S A/V CONSULTANT	MFRS. & NATIONAL FUEL GAS CODE REQ.		
\mathbb{V}	COMMUNICATION COMPUTER/DATA JACK - CAT 5				12" A.F.F.	COORDINATE W/A/V CONSULTANT FOR LOC'N & CONNECTION	- MECHANICAL & PLUMBING DRAWINGS ARE		
	SPEAKER - RECESSED				CEILING	COORDINATE W/A/V CONSULTANT FOR LOC'N & CONNECTION	SCHEMATIC/DIAGRAMMATIC ONLY.		
							CONTRACTOR IS RESPONSIBLE FOR DESIGN LAYOUT & PROPER SIZING OF ENTIRE		
F1	RECESSED INCANDESCENT DOWN LGT. 5" DIA. W/TRIM	JUNO	IC20-206HZ-WH	WHITE/HAZE	CEILING	50W PAR 30, FOR INSTULATED CEILING	SYSTEM. SUBMIT SHOP DRAWINGS FOR		
F2	RECESSED INCANDT. DN. LGT. 5" DIA. W/TRIM -	JUNO	TC1R-17HZ-WH	WHITE/HAZE		50W PAR 30	ARCHITECTS APPROVAL.		
F3	RECESSED LOW VOLTAGE ART LGT. 4" DIA, W/TRIM	JUNO	IC44N-44HZ-WH	WHITE/HAZE		50W MR 16 FOR INSULATED CEILING	- ALL DUCTWORK IN UNHEATED SPACES TO		
F4	WALL MOUNTED FIXTURE	as selected by owner			SEE INT. ELEVS		BE INSULATED. PER ENERGY CODE		
F5	SURFACE MOUNTED LIGHT FIXTURE	as selected by owner			CLG.		- PROVIDE EXHAUST DUCTS W/ AUTO		
F6	CEILING MOUNTED FAN/LIGHT COMBINATION	PANASONIC	FV-08QL4		CLG.	PROVIDE SOLID BLOCKING @ CLG. LOCATION	DAMPER FOR GAS CLOTHES DRYER TO EXTERIOR WITH WEATHER CAP. EACH SYSTEM SHALL BE SEPARATE.		
F7	CEILING MOUNTED FAN	PANASONIC	FV-15VQ4		CLG.	PROVIDE SOLID BLOCKING @ CLG. LOCATION			
F8	EXTERIOR WALL MOUNTED LGT. FIX.	as selected by owner			WALL or CLG.	WET LABEL, VERIFY MOUNTING HEIGHT W/OWNER	- THERMOSTAT: 7-DAY PROGRAMMABLE AUTOMATIC SETBACK W/ INTEGRAL DIGITA LOCK & BATTERY BACK-UP FOR EACH THERMOSTATICALLY CONTROLLED HVAC DEVICE.		
F9	EXTERIOR CEILING MOUNTED LGT. FIX.	as selected by owner			WALL or CLG.	WET LABEL, VERIFY MOUNTING HEIGHT W/OWNER			
F10	PENDANT LIGHT FIXTURE	as selected by owner			SEE INT. ELEVS	5.			
F11	UNDER CABINET LIGHTING	as selected by owner			BELOW CAB.	RUN LENGTH CONTINUOUS, COORD. W/ CABINET MAKER			
F12	WALL/CLG. MTD. FLUOR. FIX. W/LENS (CLOSET)				CLG.				
F13	PUCK LIGHTS				IN CABINET		- CONTRACTOR TO SUPPLY ALL EQUIP.		
F14	EXTERIOR MOTION DETECTOR WALL MTD LGT. FIX.	as selected by owner	provide \$50.00/fix.		WALL	WET LABEL, VERIFY MOUNTING HEIGHT W/OWNER	INFORMATION AND SPECIFICATIONS REQUIRED BY THE VILLAGE OF BEVERLY SHORES TO OBTAIN PERMITS.		
F15	CEILING FAN W/LIGHT KIT	as selected by owner			CEILING	3 SPEED REVERSIBLE			
F16	SHOWER LIGHT	JUNO	IC44N 441WH-WH		CEILING	MR16 IC44N 50W MR16			
F17	CRAWL SPACE CEILING LIGHT	PORCELAIN SOCKET	FLUOR.		CEILING				

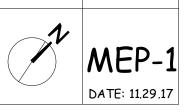

STATE OF ILLINOIS

PROFESSIONAL DESIGN FIRM

ARCHITECTS

3711 N. Ravenswood

Chicago Illinois 60613

FARRELL HOUSE

204 W. SHORE DRIVE

GREAT DIAMOND ISLAND

PORTLAND, ME 04109

AMY FARRELL

OWNER

p 773 477 9009

f 773 477 6888

LICENSE NO. 184-007277

EXP. DATE 4-30-2017

2. USE TAMPER-RESISTANT OUTLETS PER NEC 406.11 4. ALL OWNER SUPPLIED FIXTURES TO BE INSTALLED BY CONTRACTOR

1 LIGHT FIXTURE SCHEDULE