




3 FRONT EAVE & WINDOW HEADER DETAIL
SCALE: 3" = 1'-0"

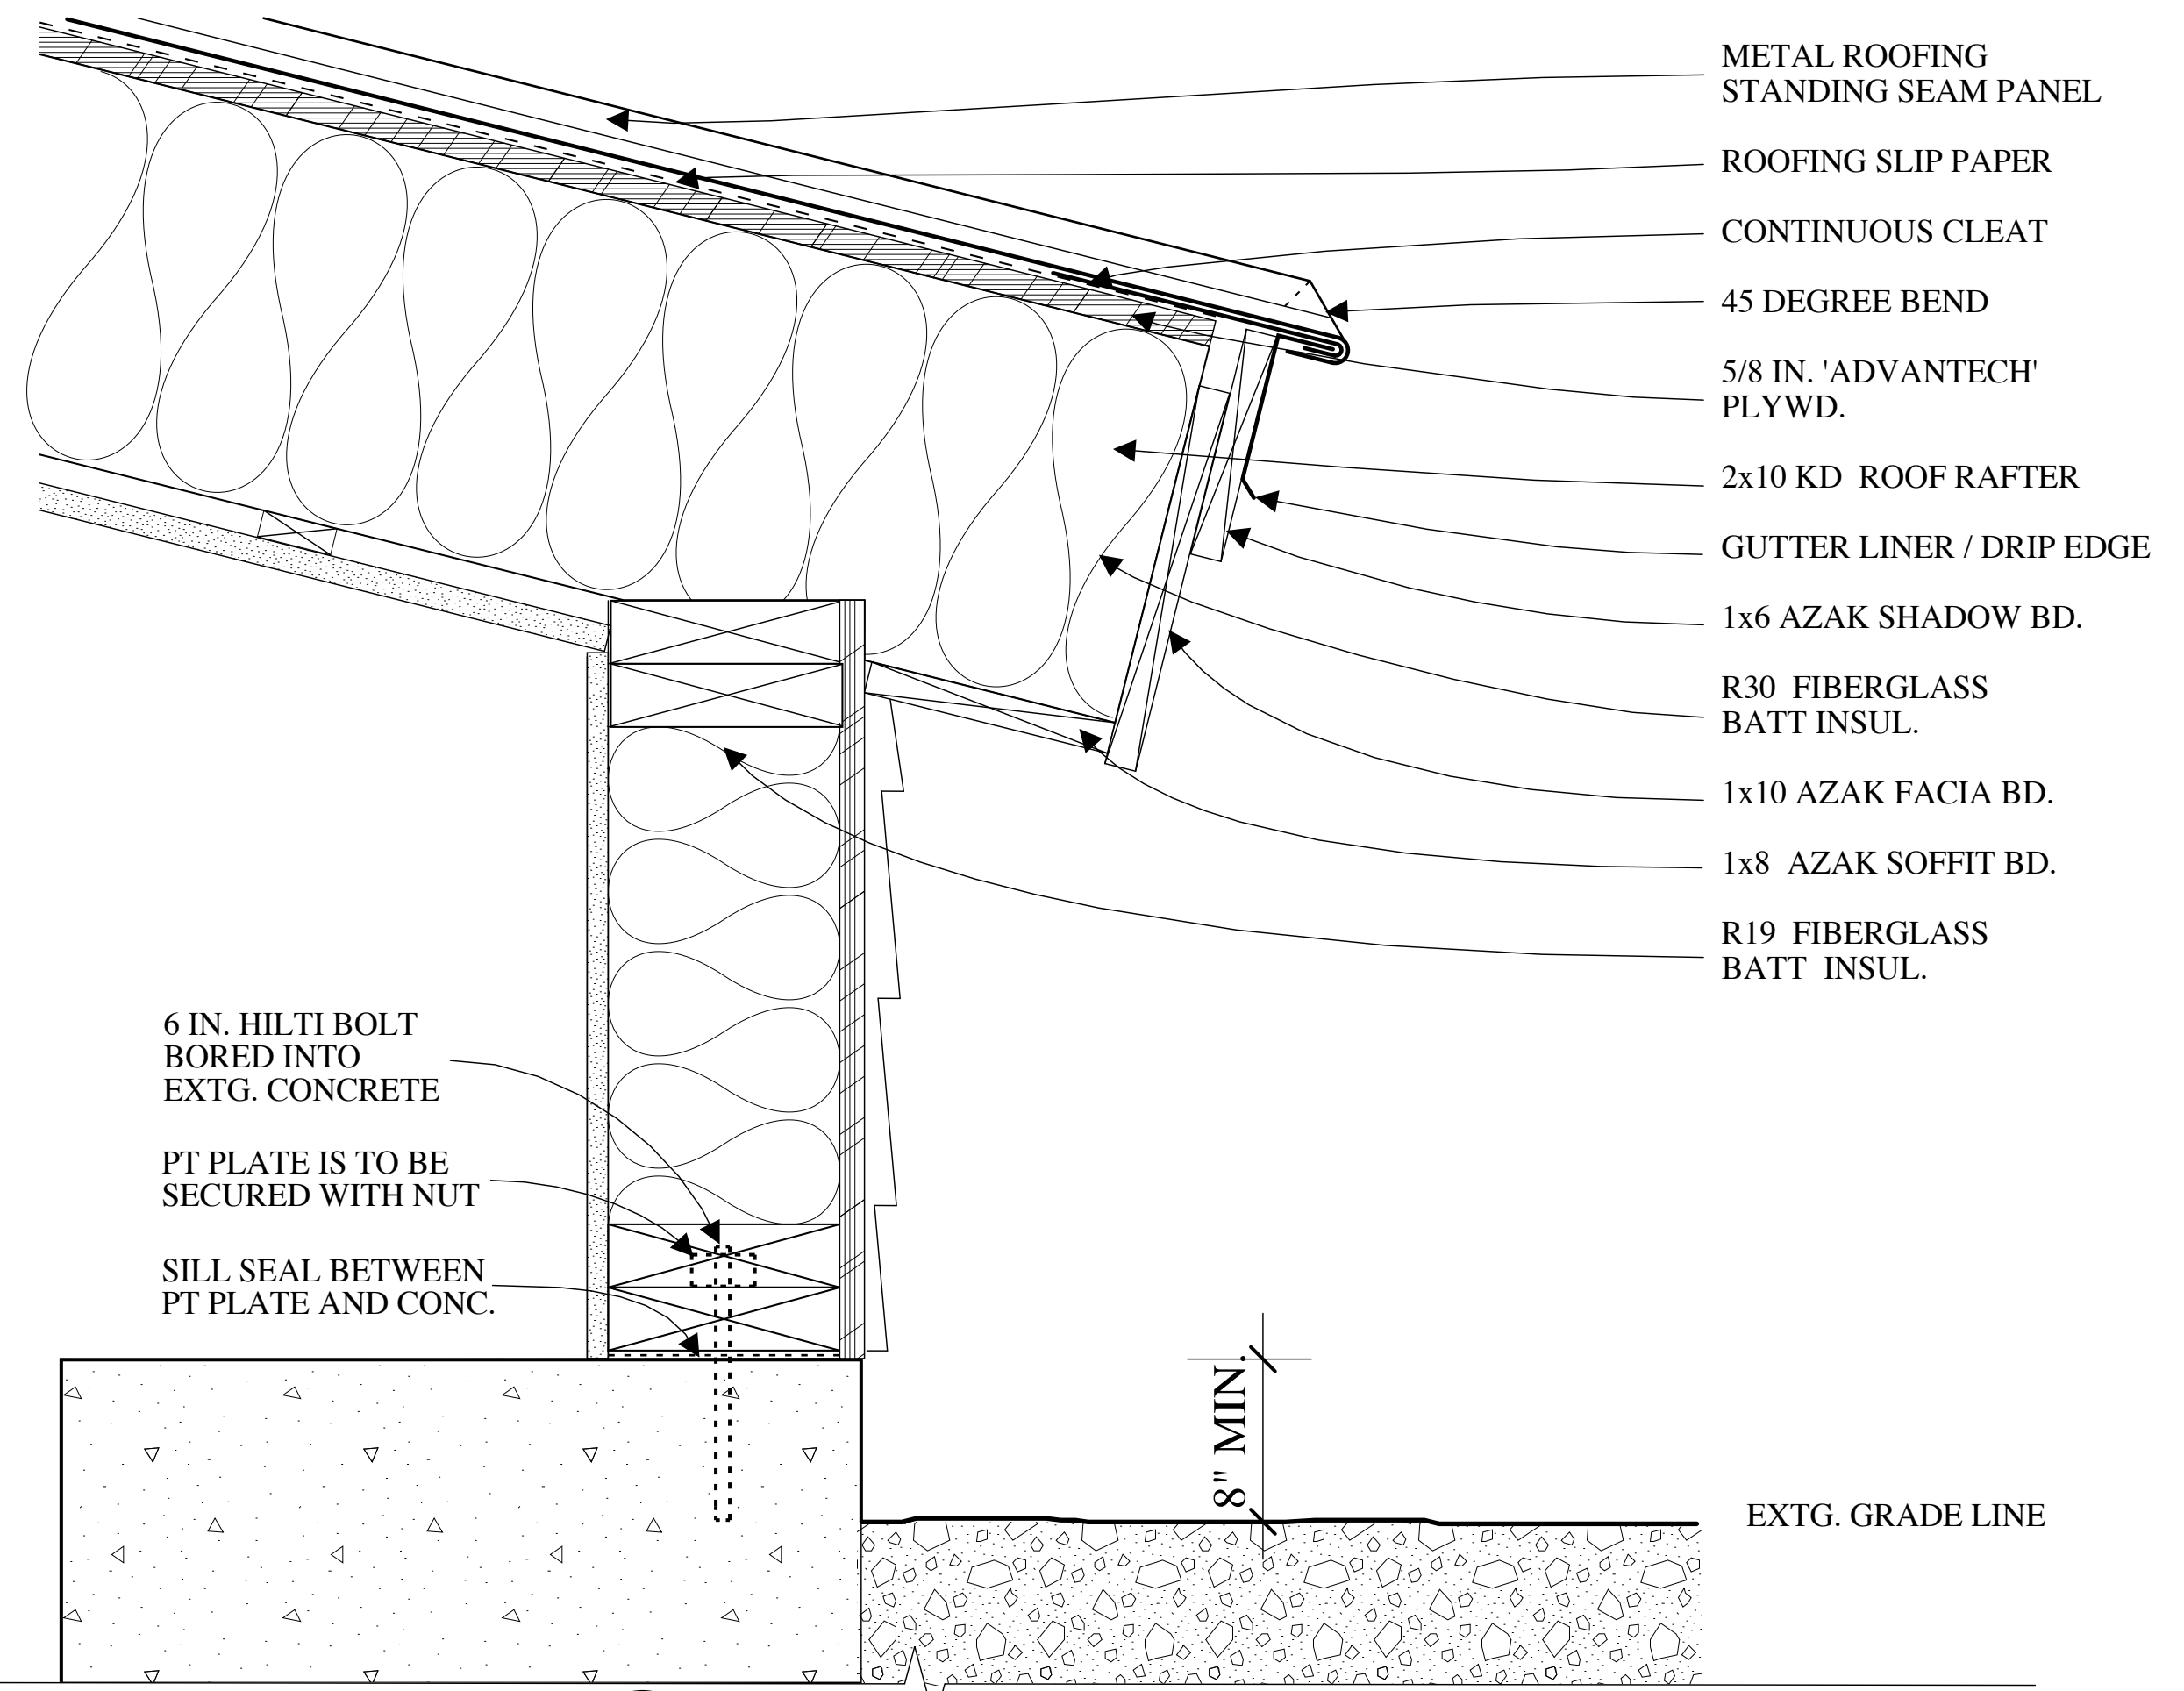

1 REAR EAVE DETAIL
SCALE: 3" = 1'-0"

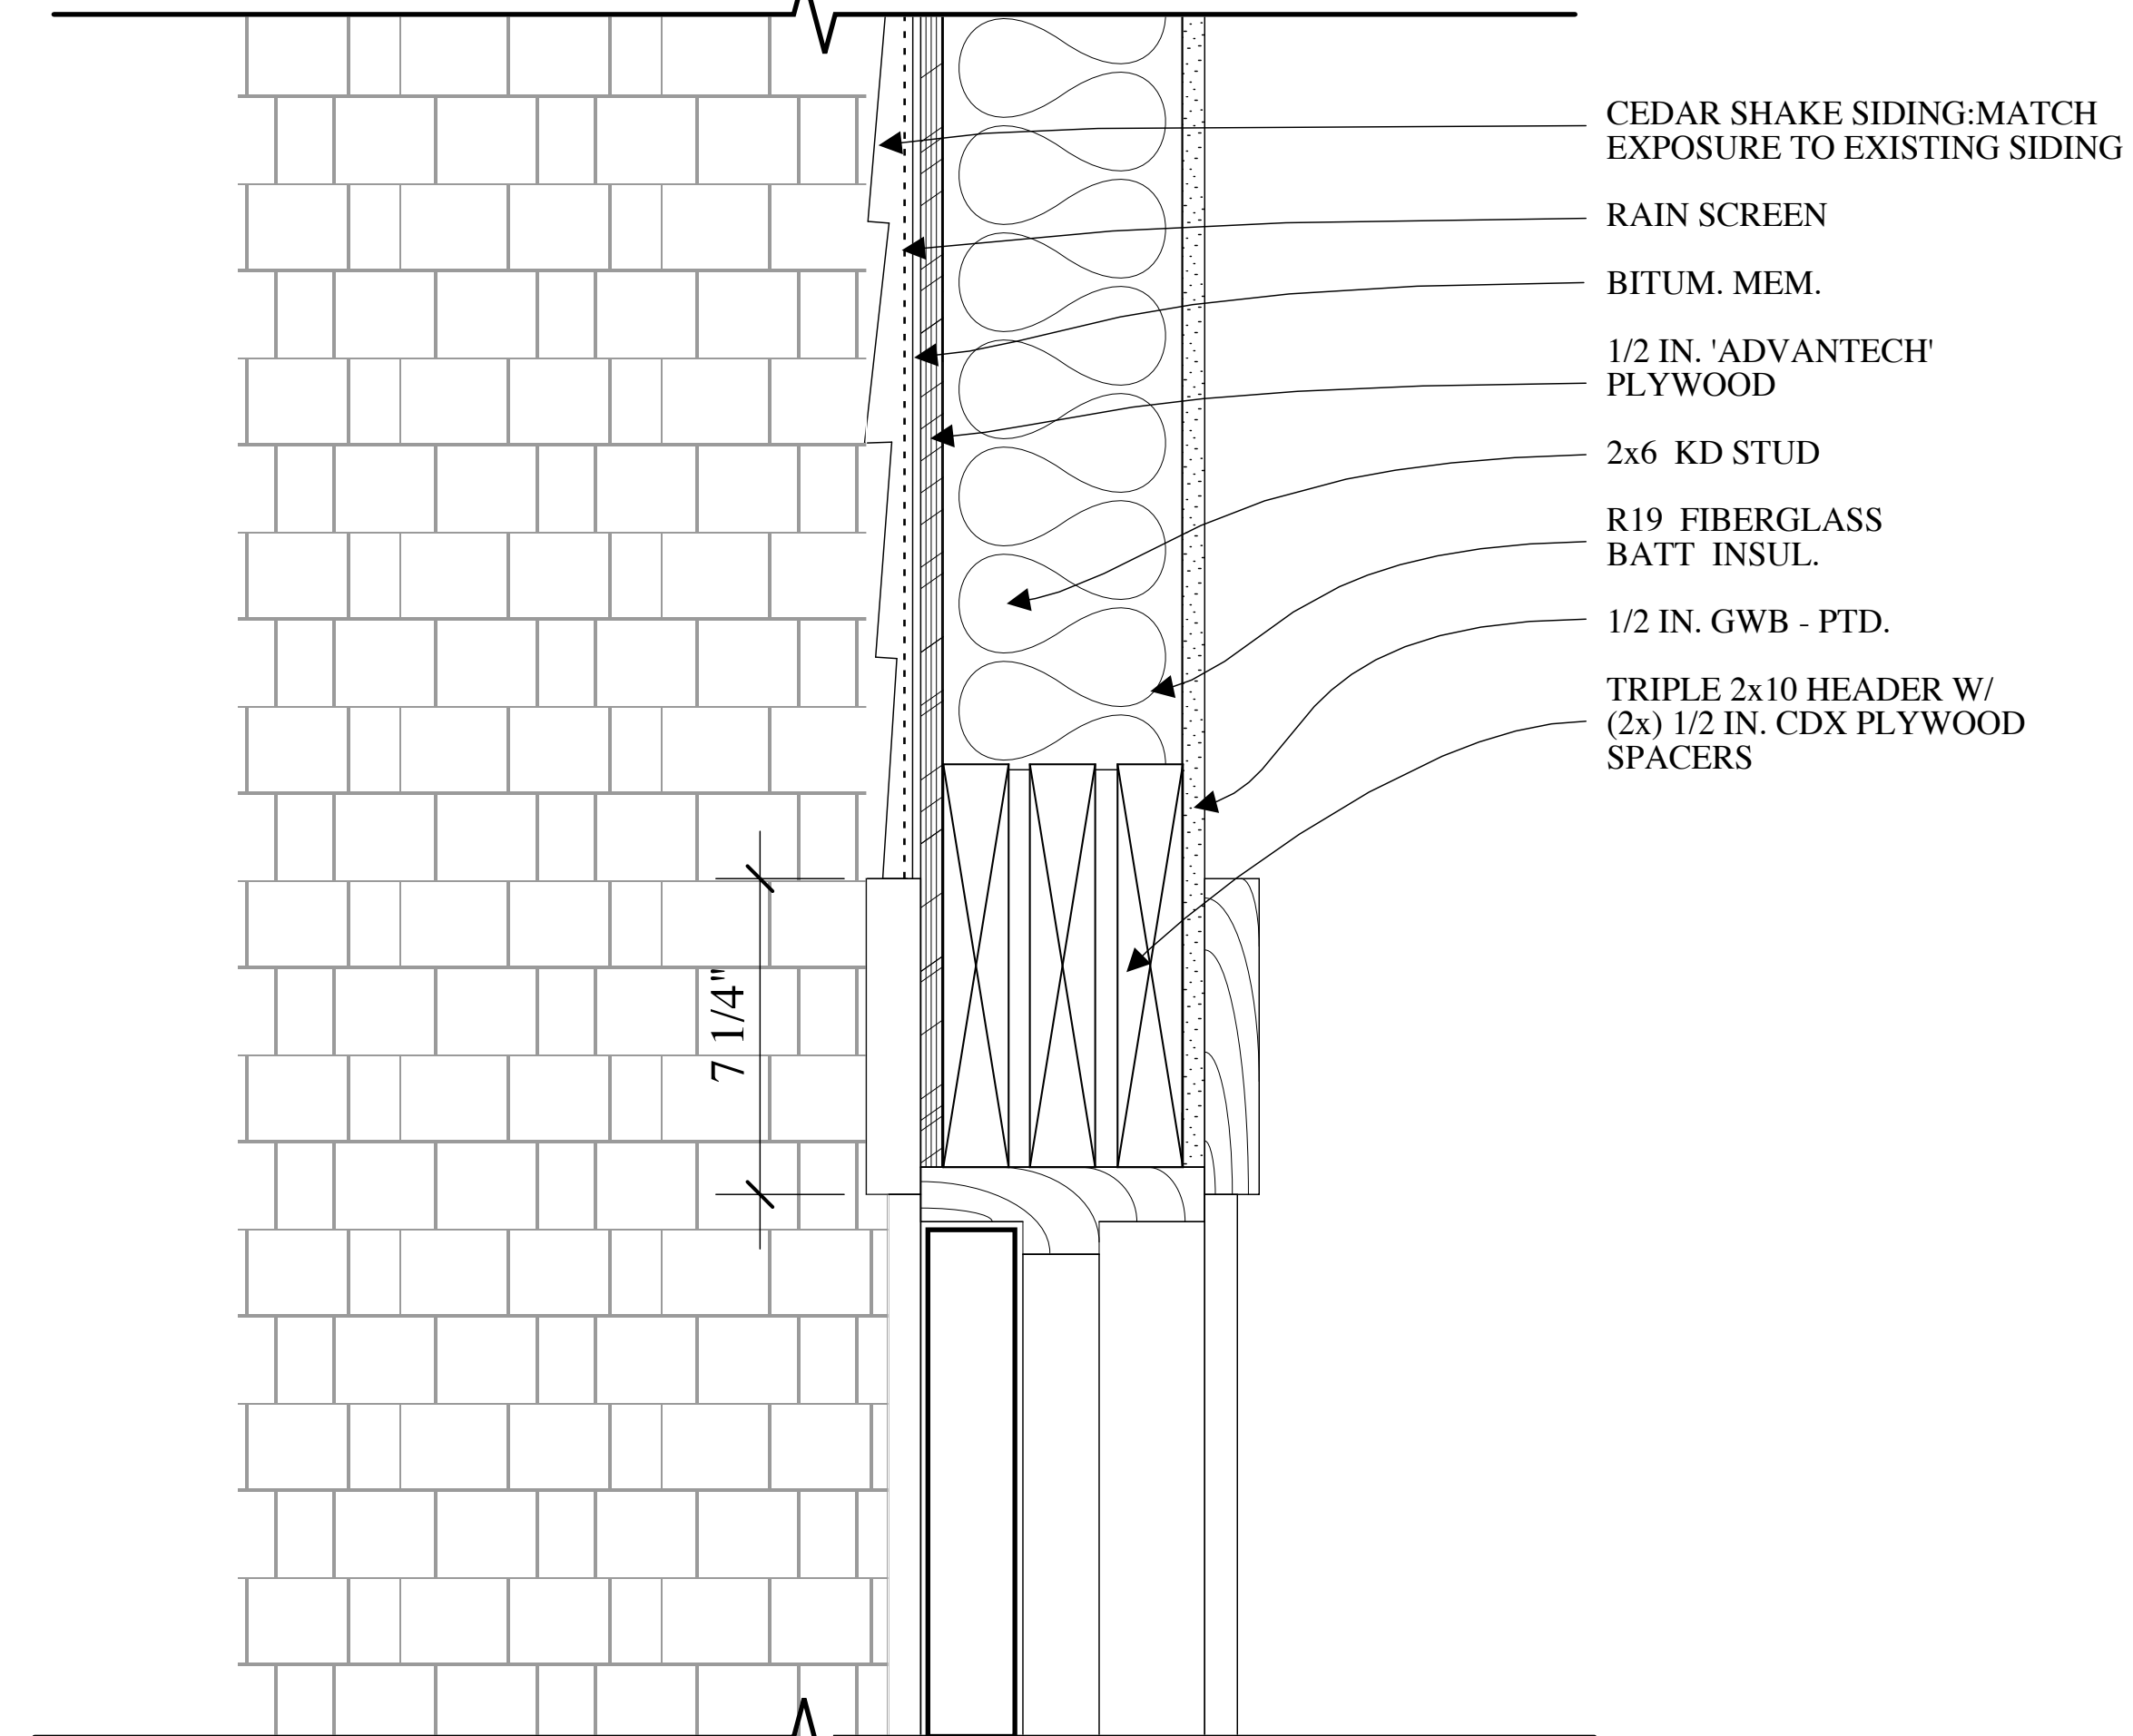

4 ADDITION WALL / DOOR HEADER DETAIL
SCALE: 3" = 1'-0"

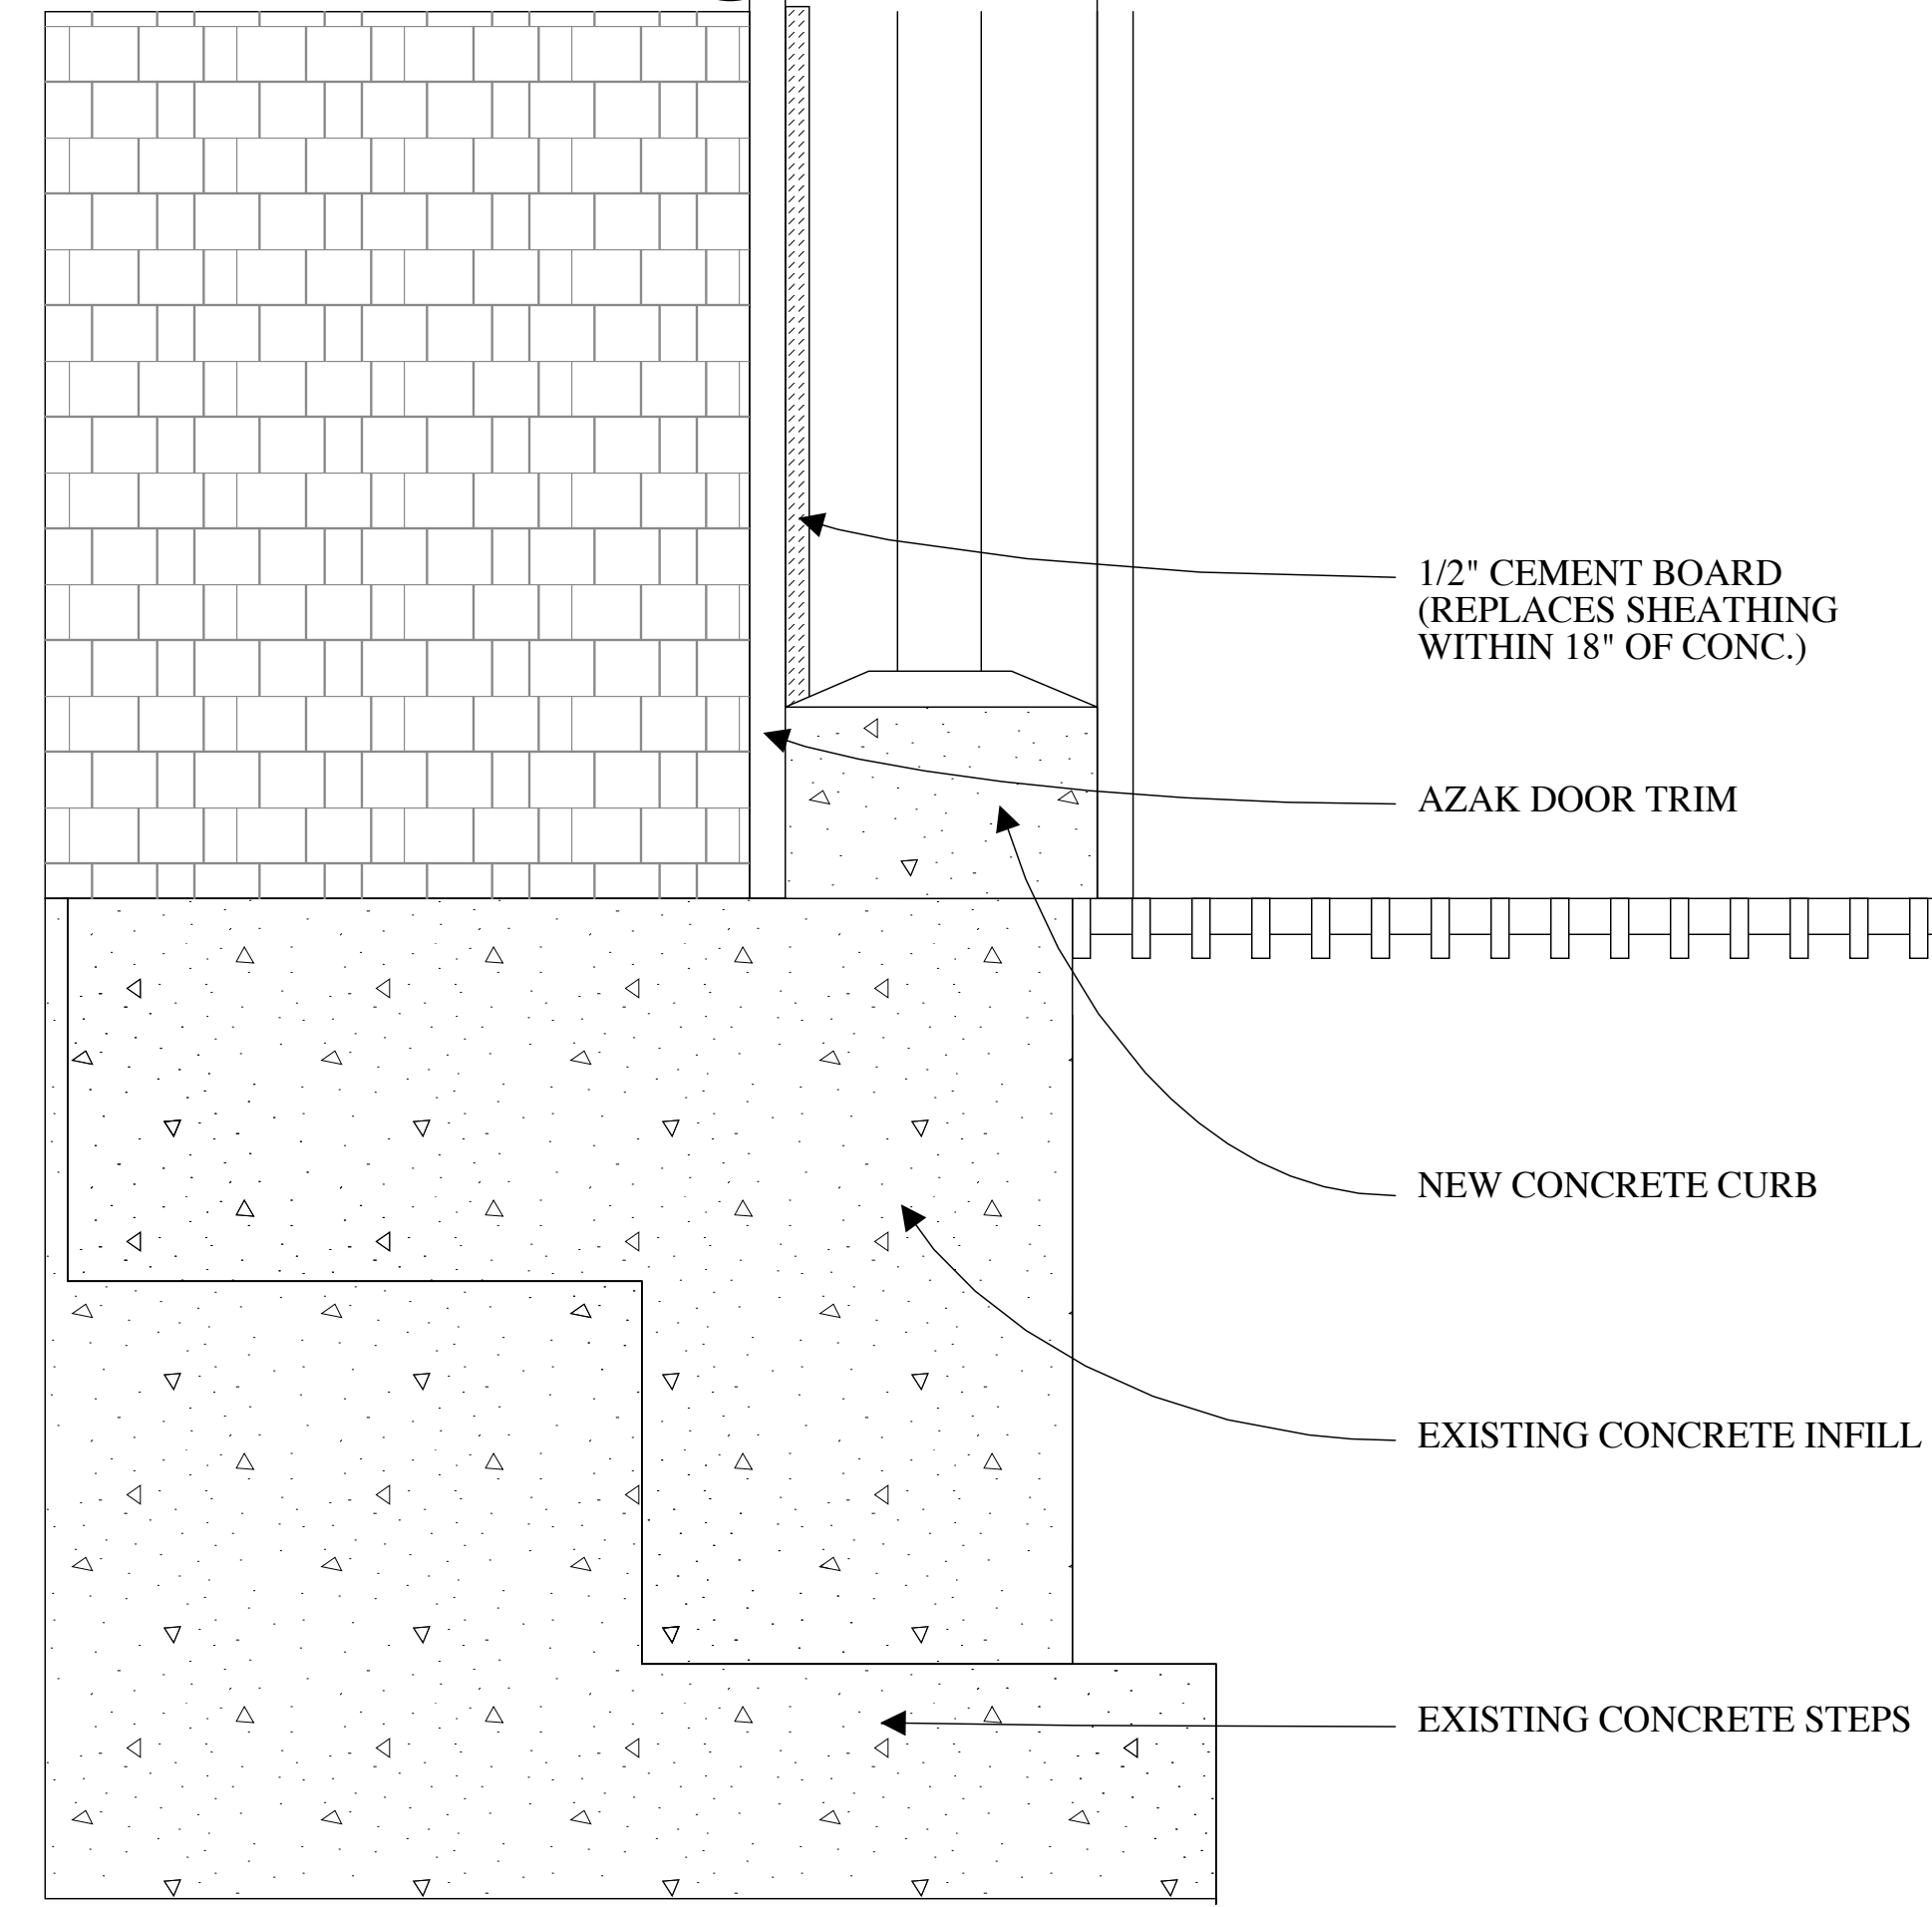

2 THRESHOLD DETAIL
SCALE: 3" = 1'-0"

DAVID HEMBRE - ARCHITECT
45 CASCO STREET
PORTLAND, MAINE 04105
(207) 699-2688

| ISSUED FOR: | DATE |
|-----------------|-------------|
| DESIGN APPROVAL | 7 / 28 / 08 |
| PERMITTING | 12 / 1 / 08 |

ADDITION / REPAIRS TO:
MACOMBER RESIDENCE
218 WEST SHORE DRIVE
GREAT DIAMOND ISLAND
CASCO BAY - PORTLAND, ME
DHA PROJ. # 20708

EXTERIOR DETAILS
SCALE: 3" = 1'-0"

A4.1
DRAWING NO.