


Reserved for City of Portland

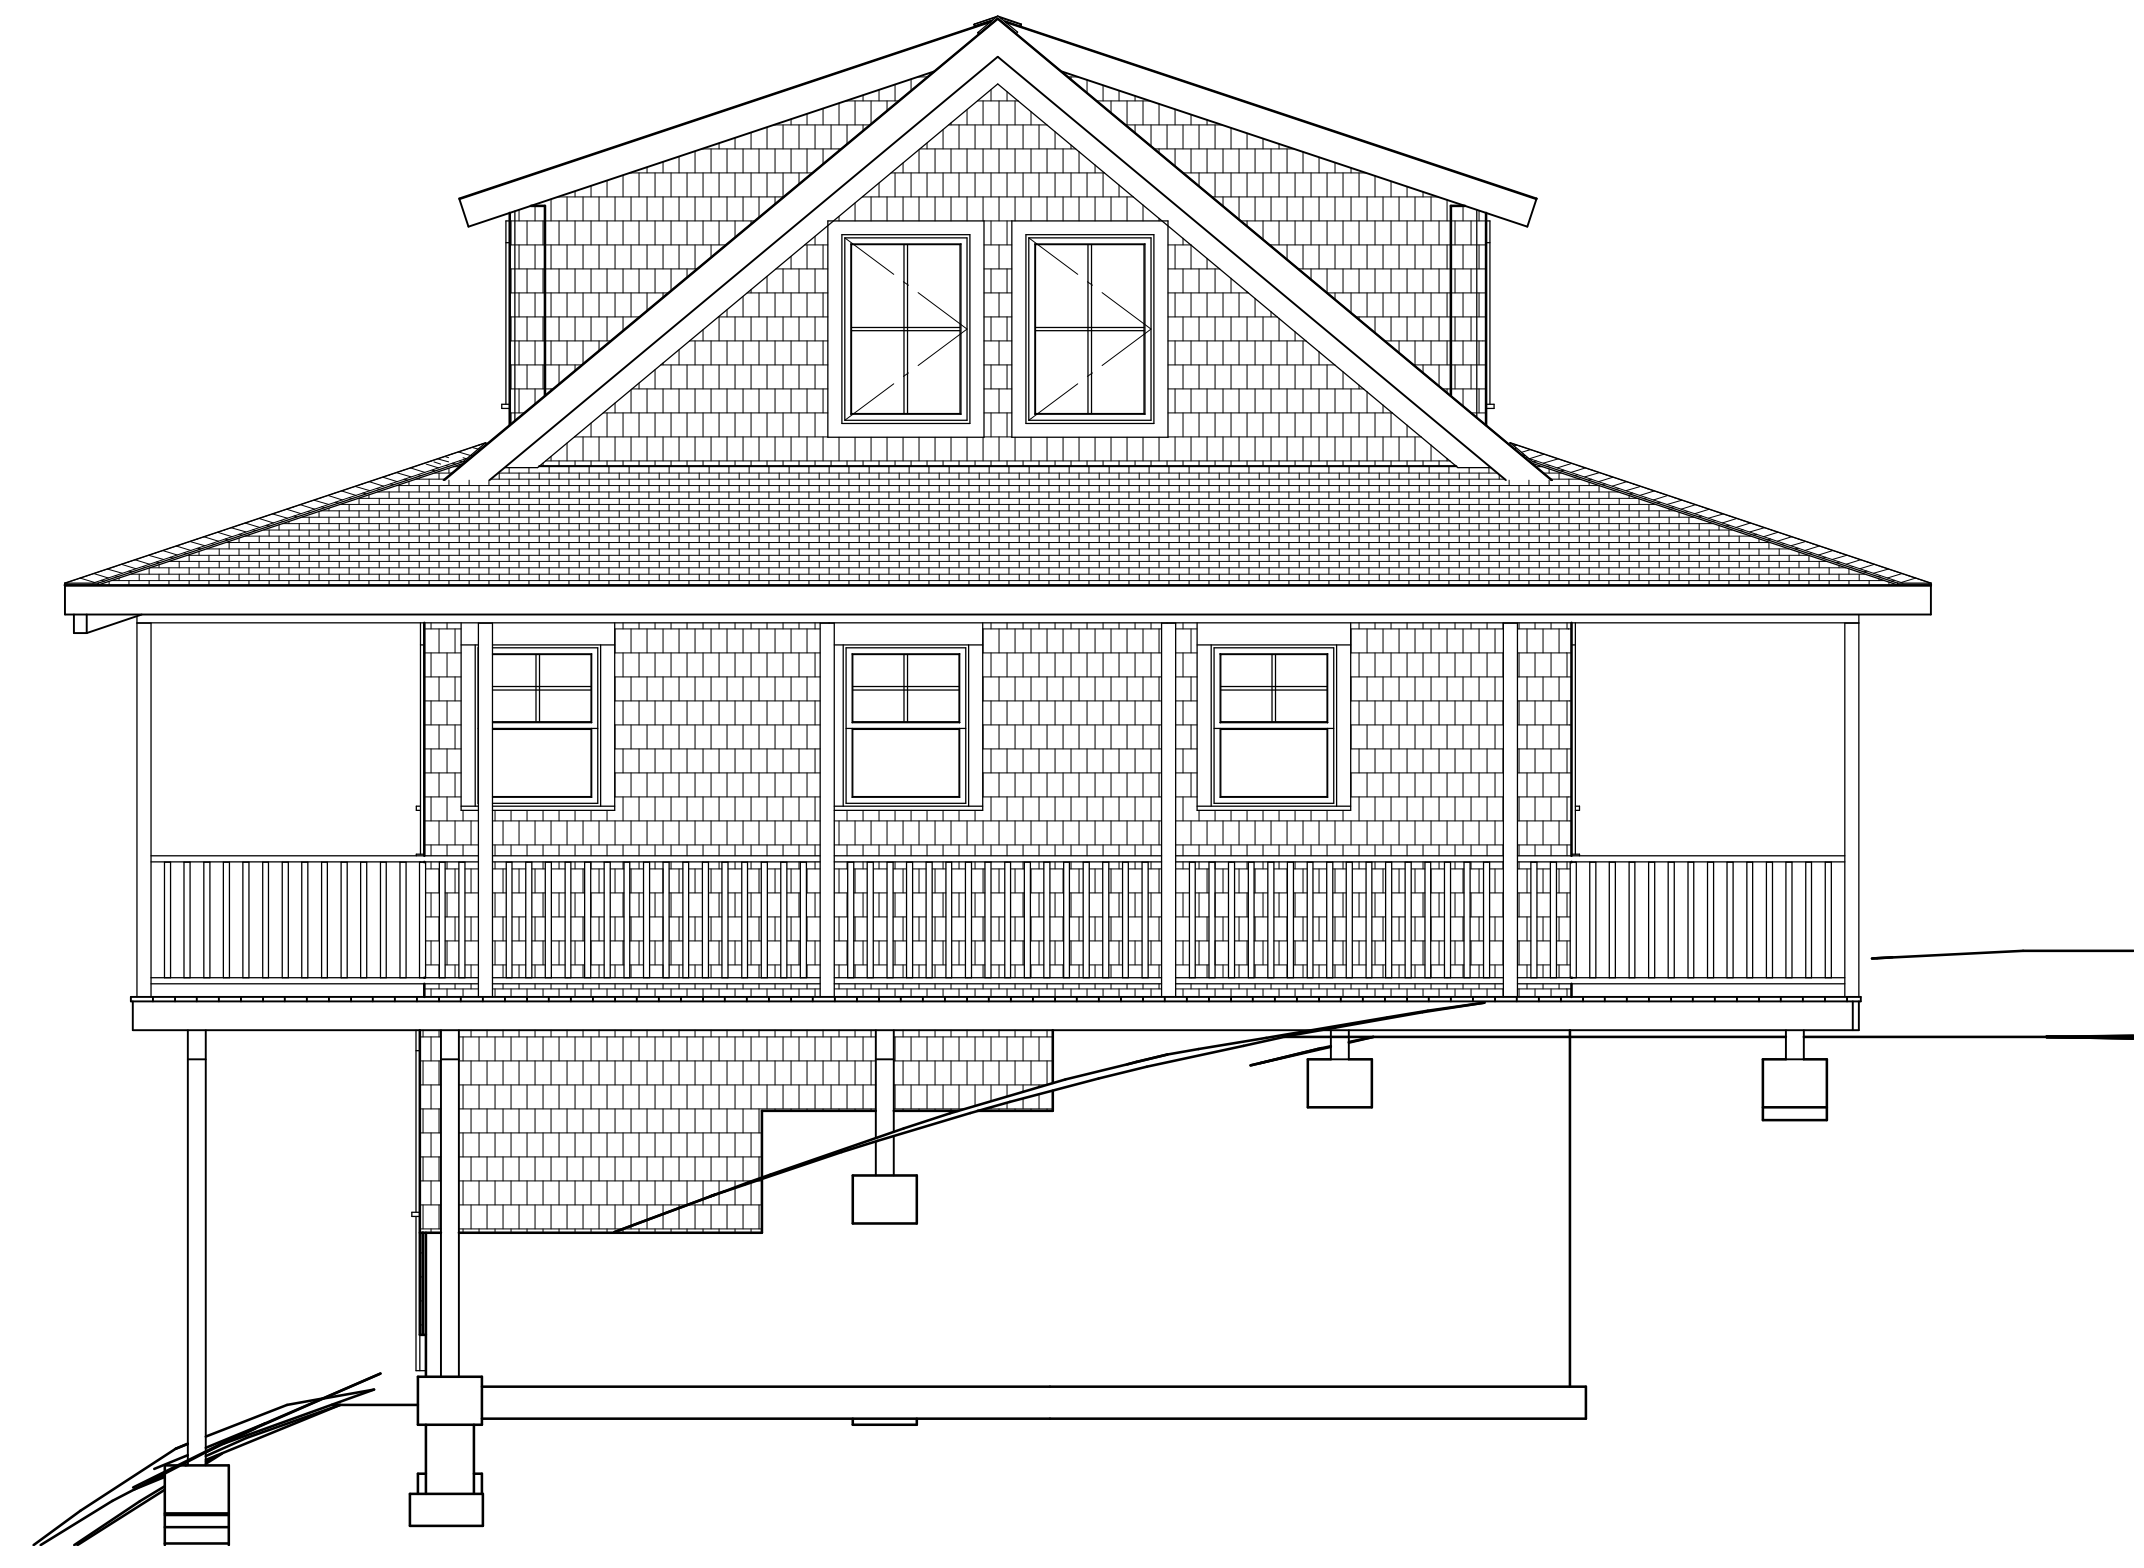


Exterior Elevation Front




Exterior Elevation Left



Exterior Elevation Back

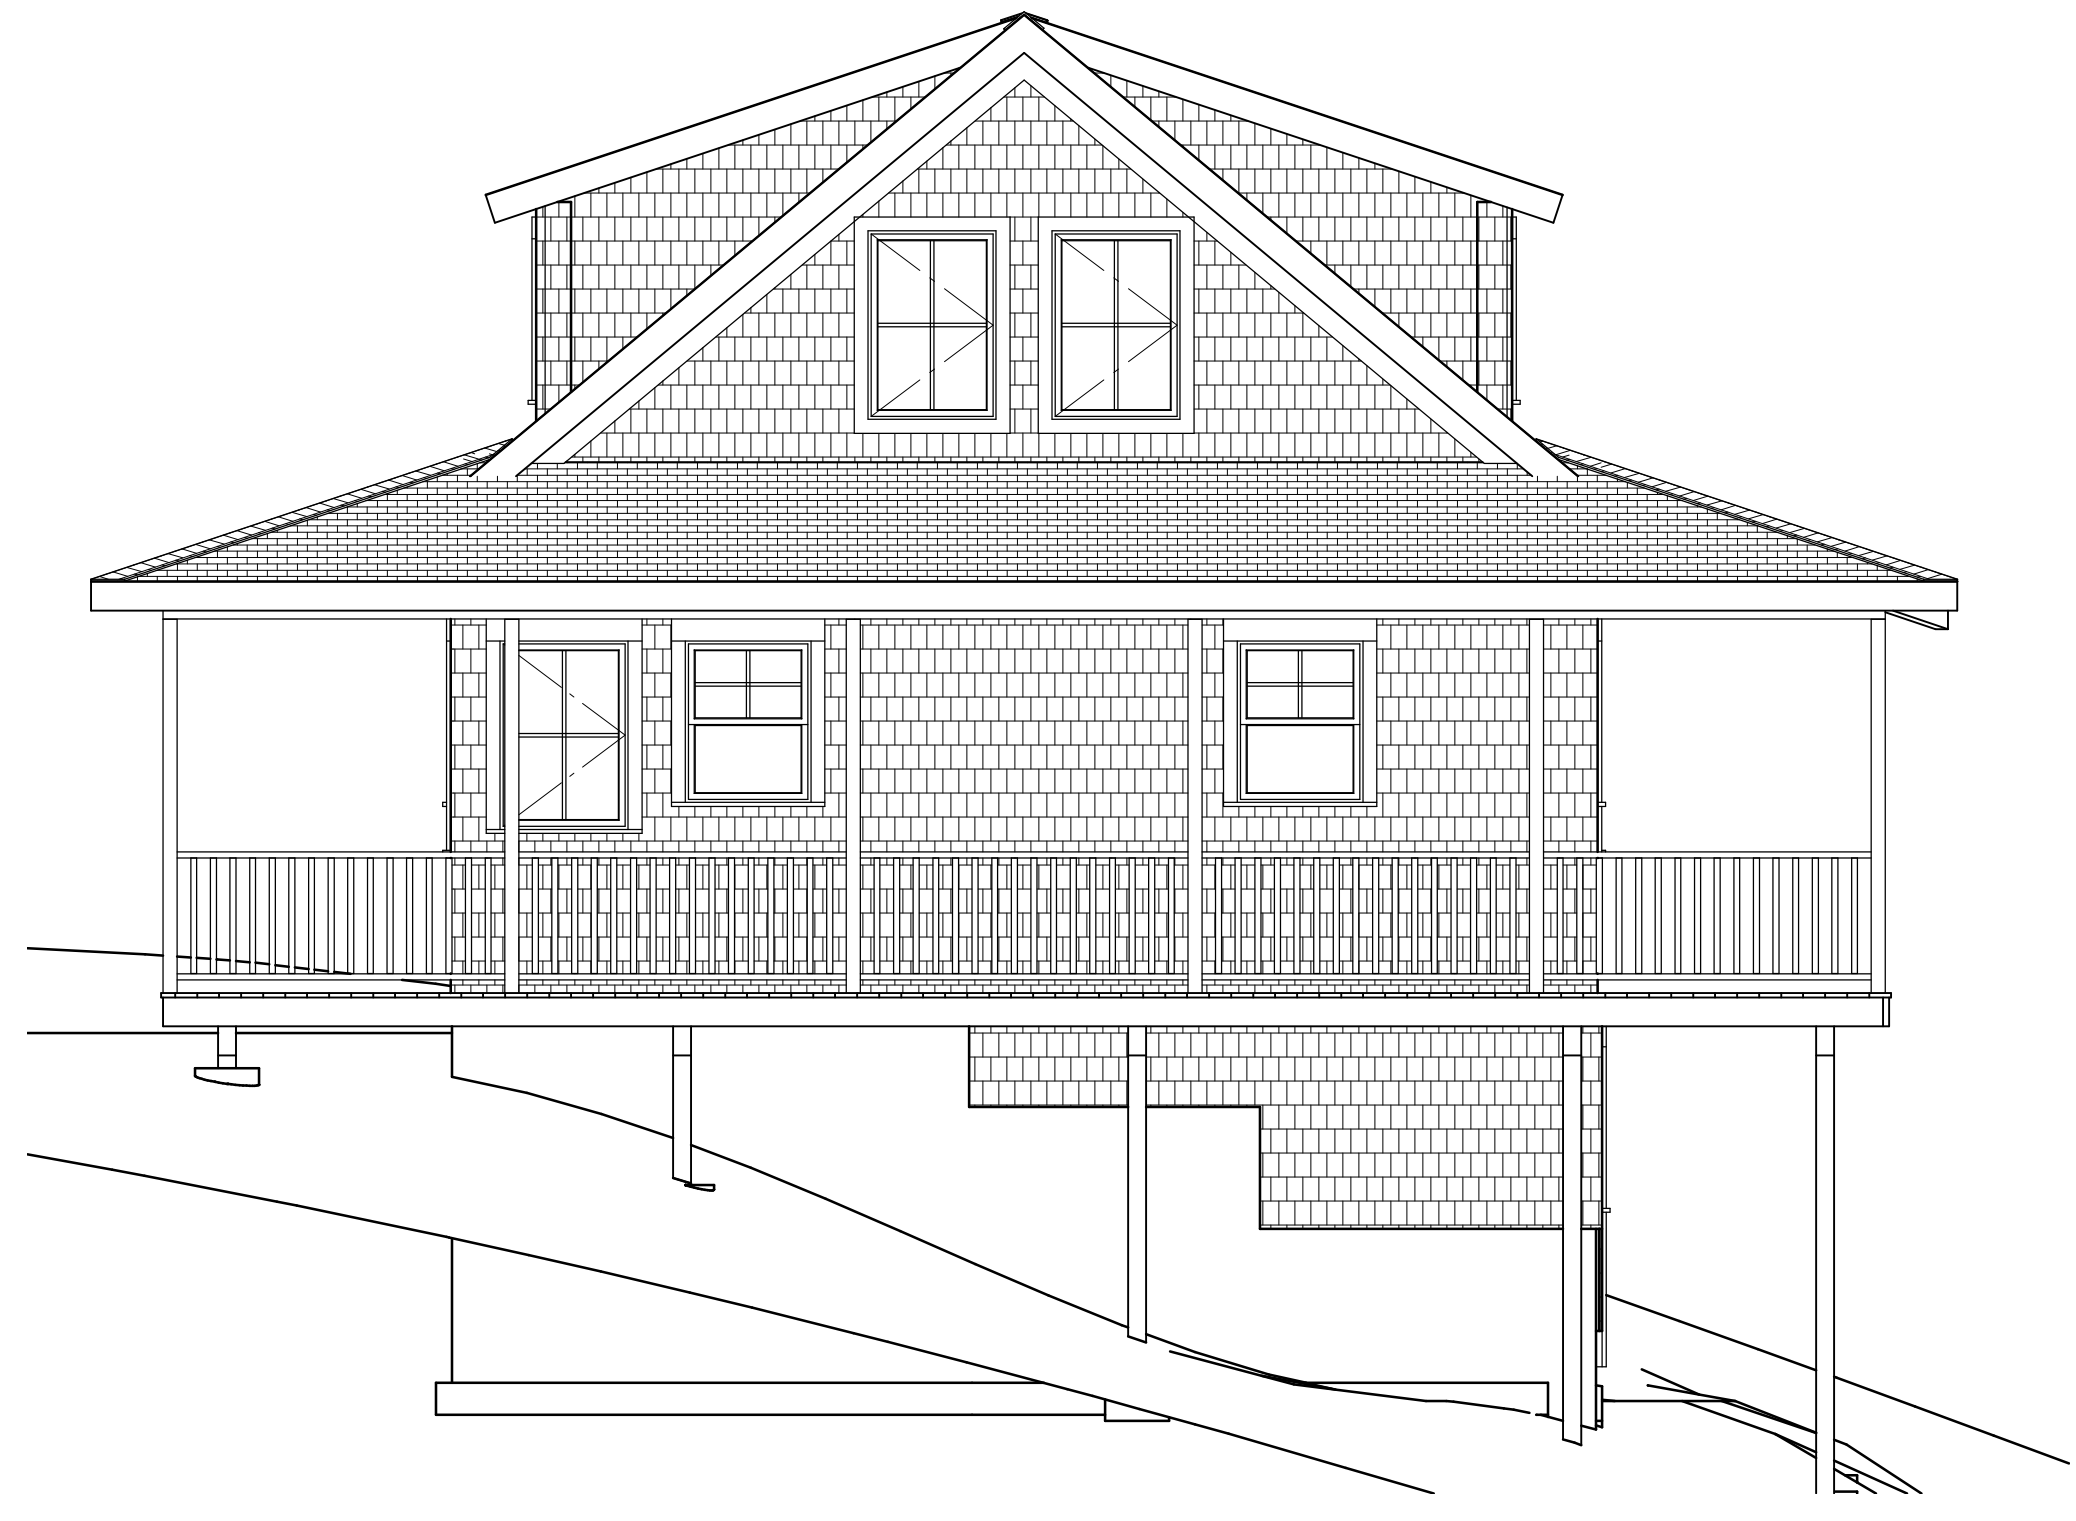

Exterior Elevation Right

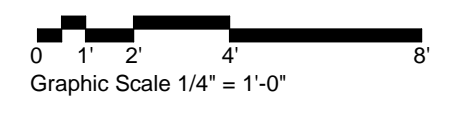

Kevin Moquin, AIA, LEED AP  
Maine Licensed Architect  
Portland, ME  
kevin@km-a.me | (207)-615-6421



Munro Renovation  
Seal Cove Lane  
Great Diamond Island  
Portland, ME

Existing Elevations  
1/4" = 1'-0"

A1-001  
4/22/2013 4 of 5