




Existing Second Floor Plan - 1/4 in = 1 ft

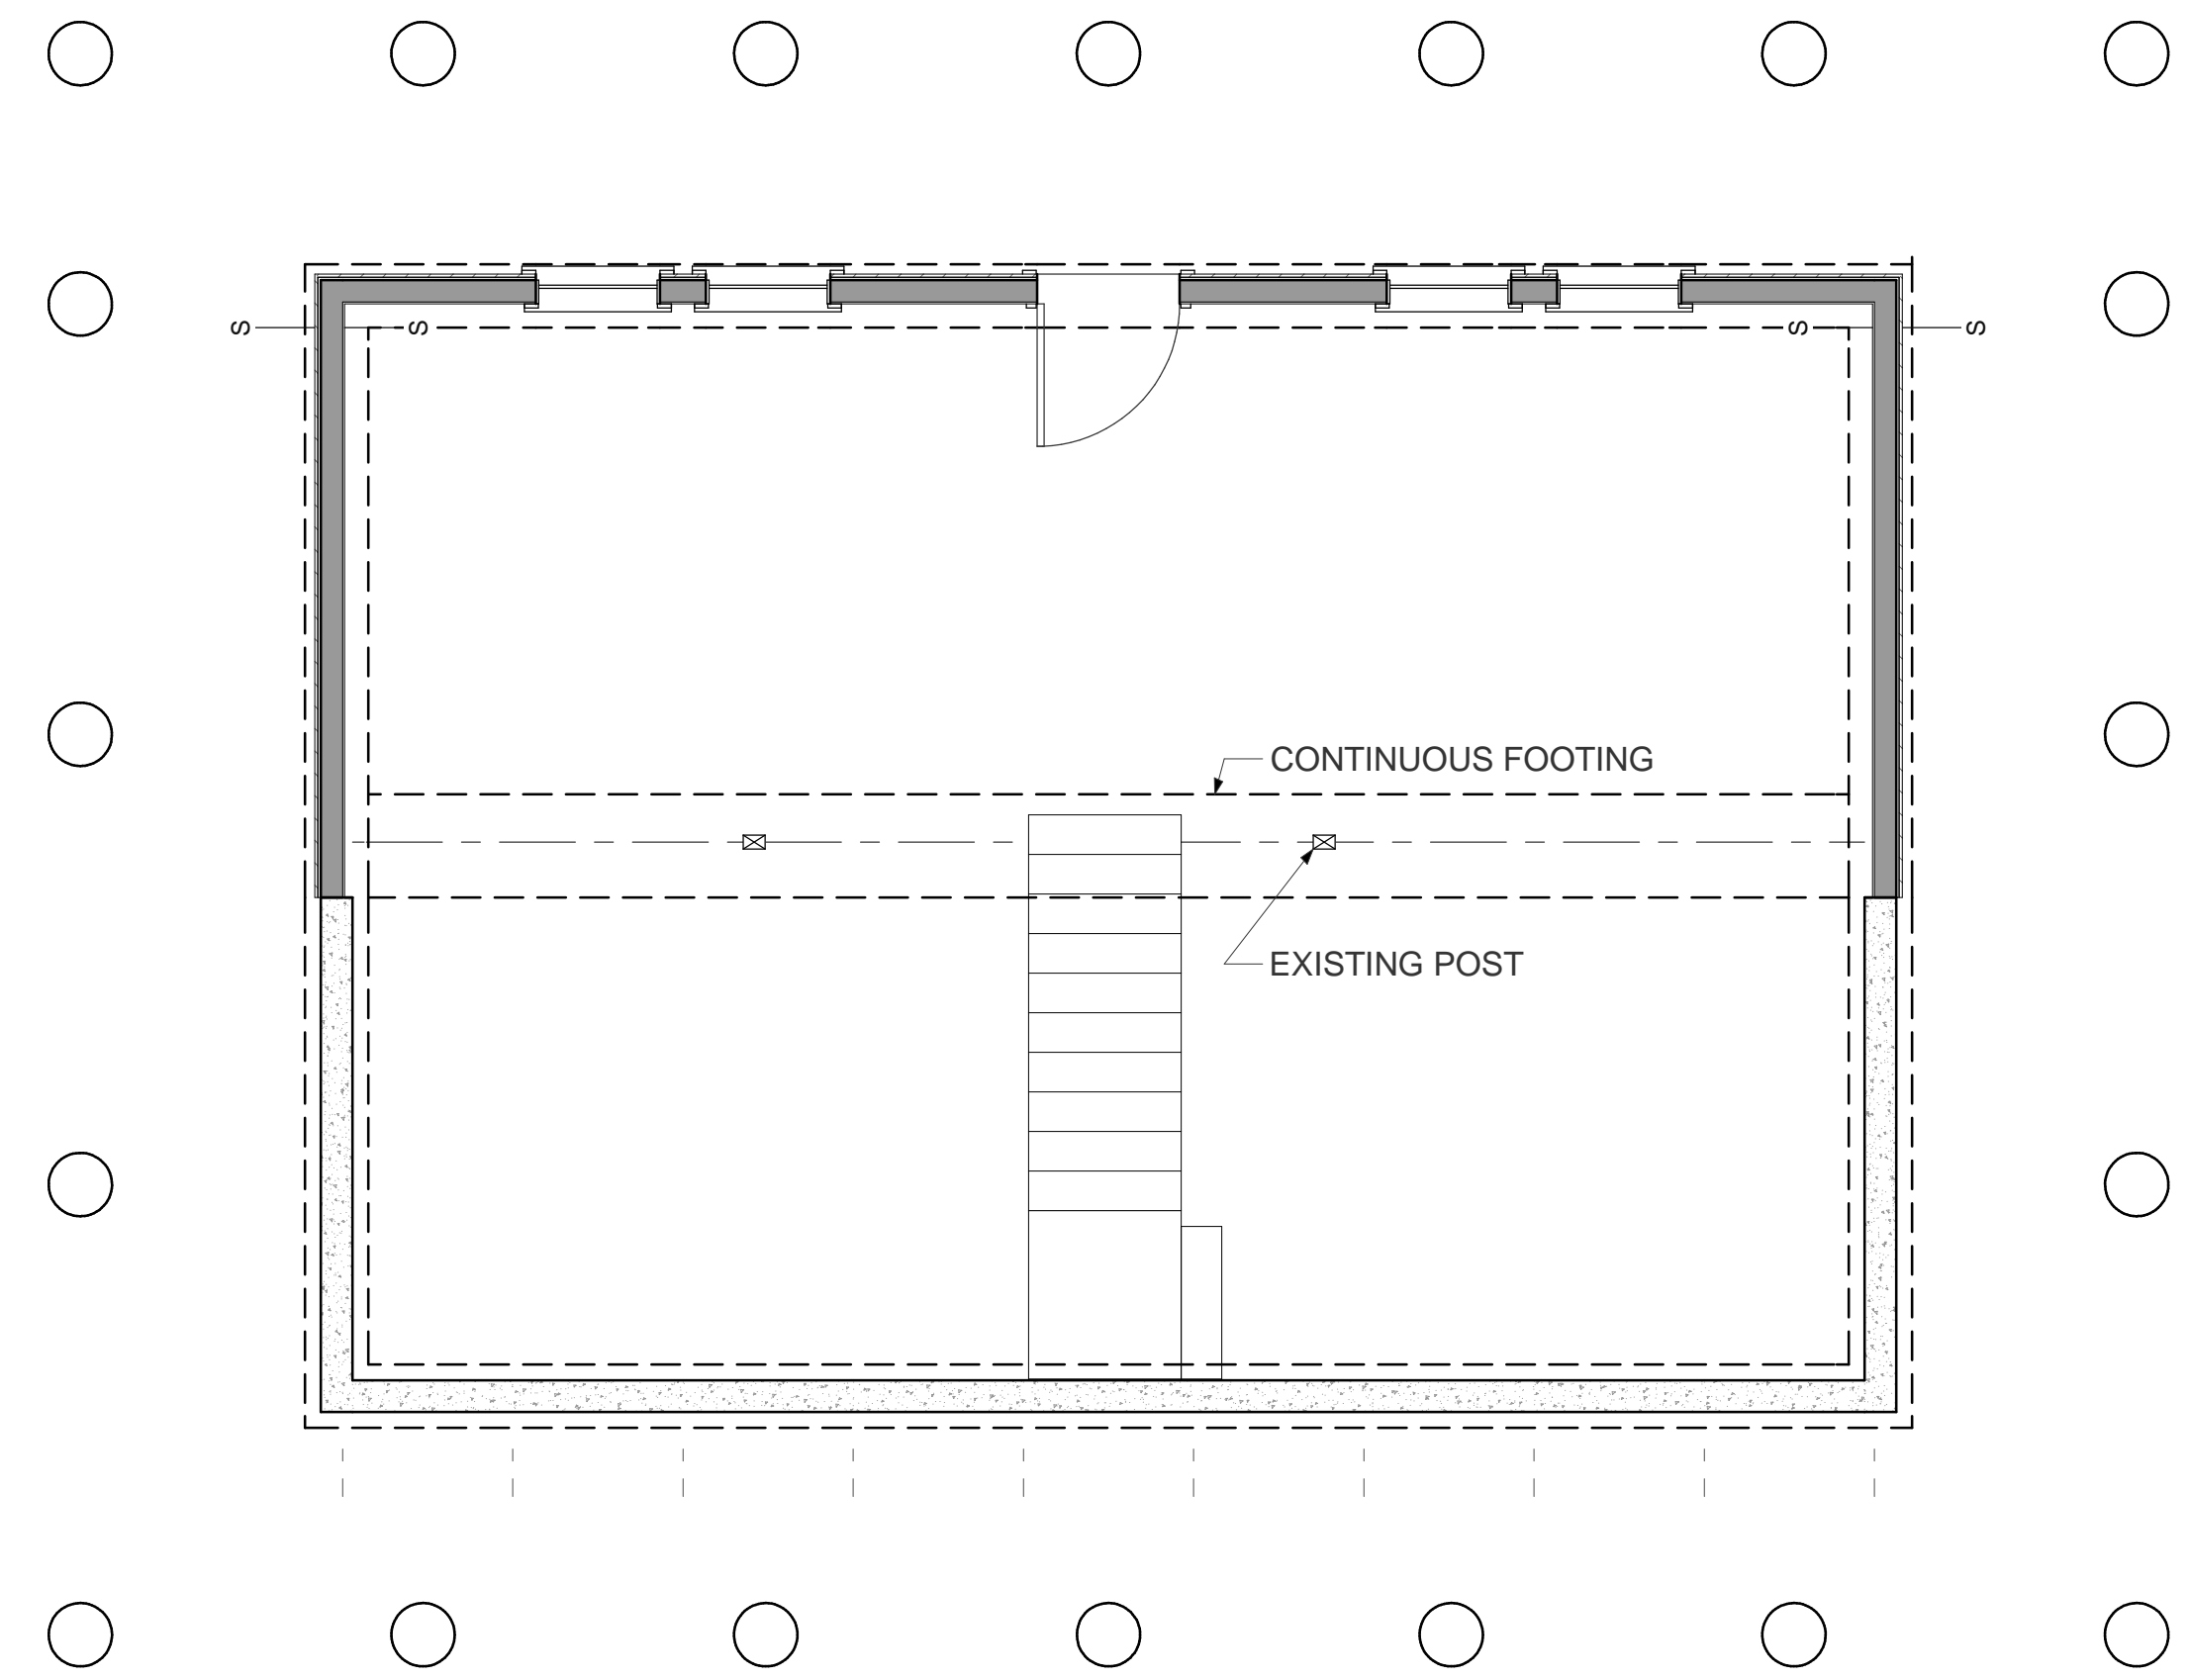

Existing Basement Plan - 1/4 in = 1 ft

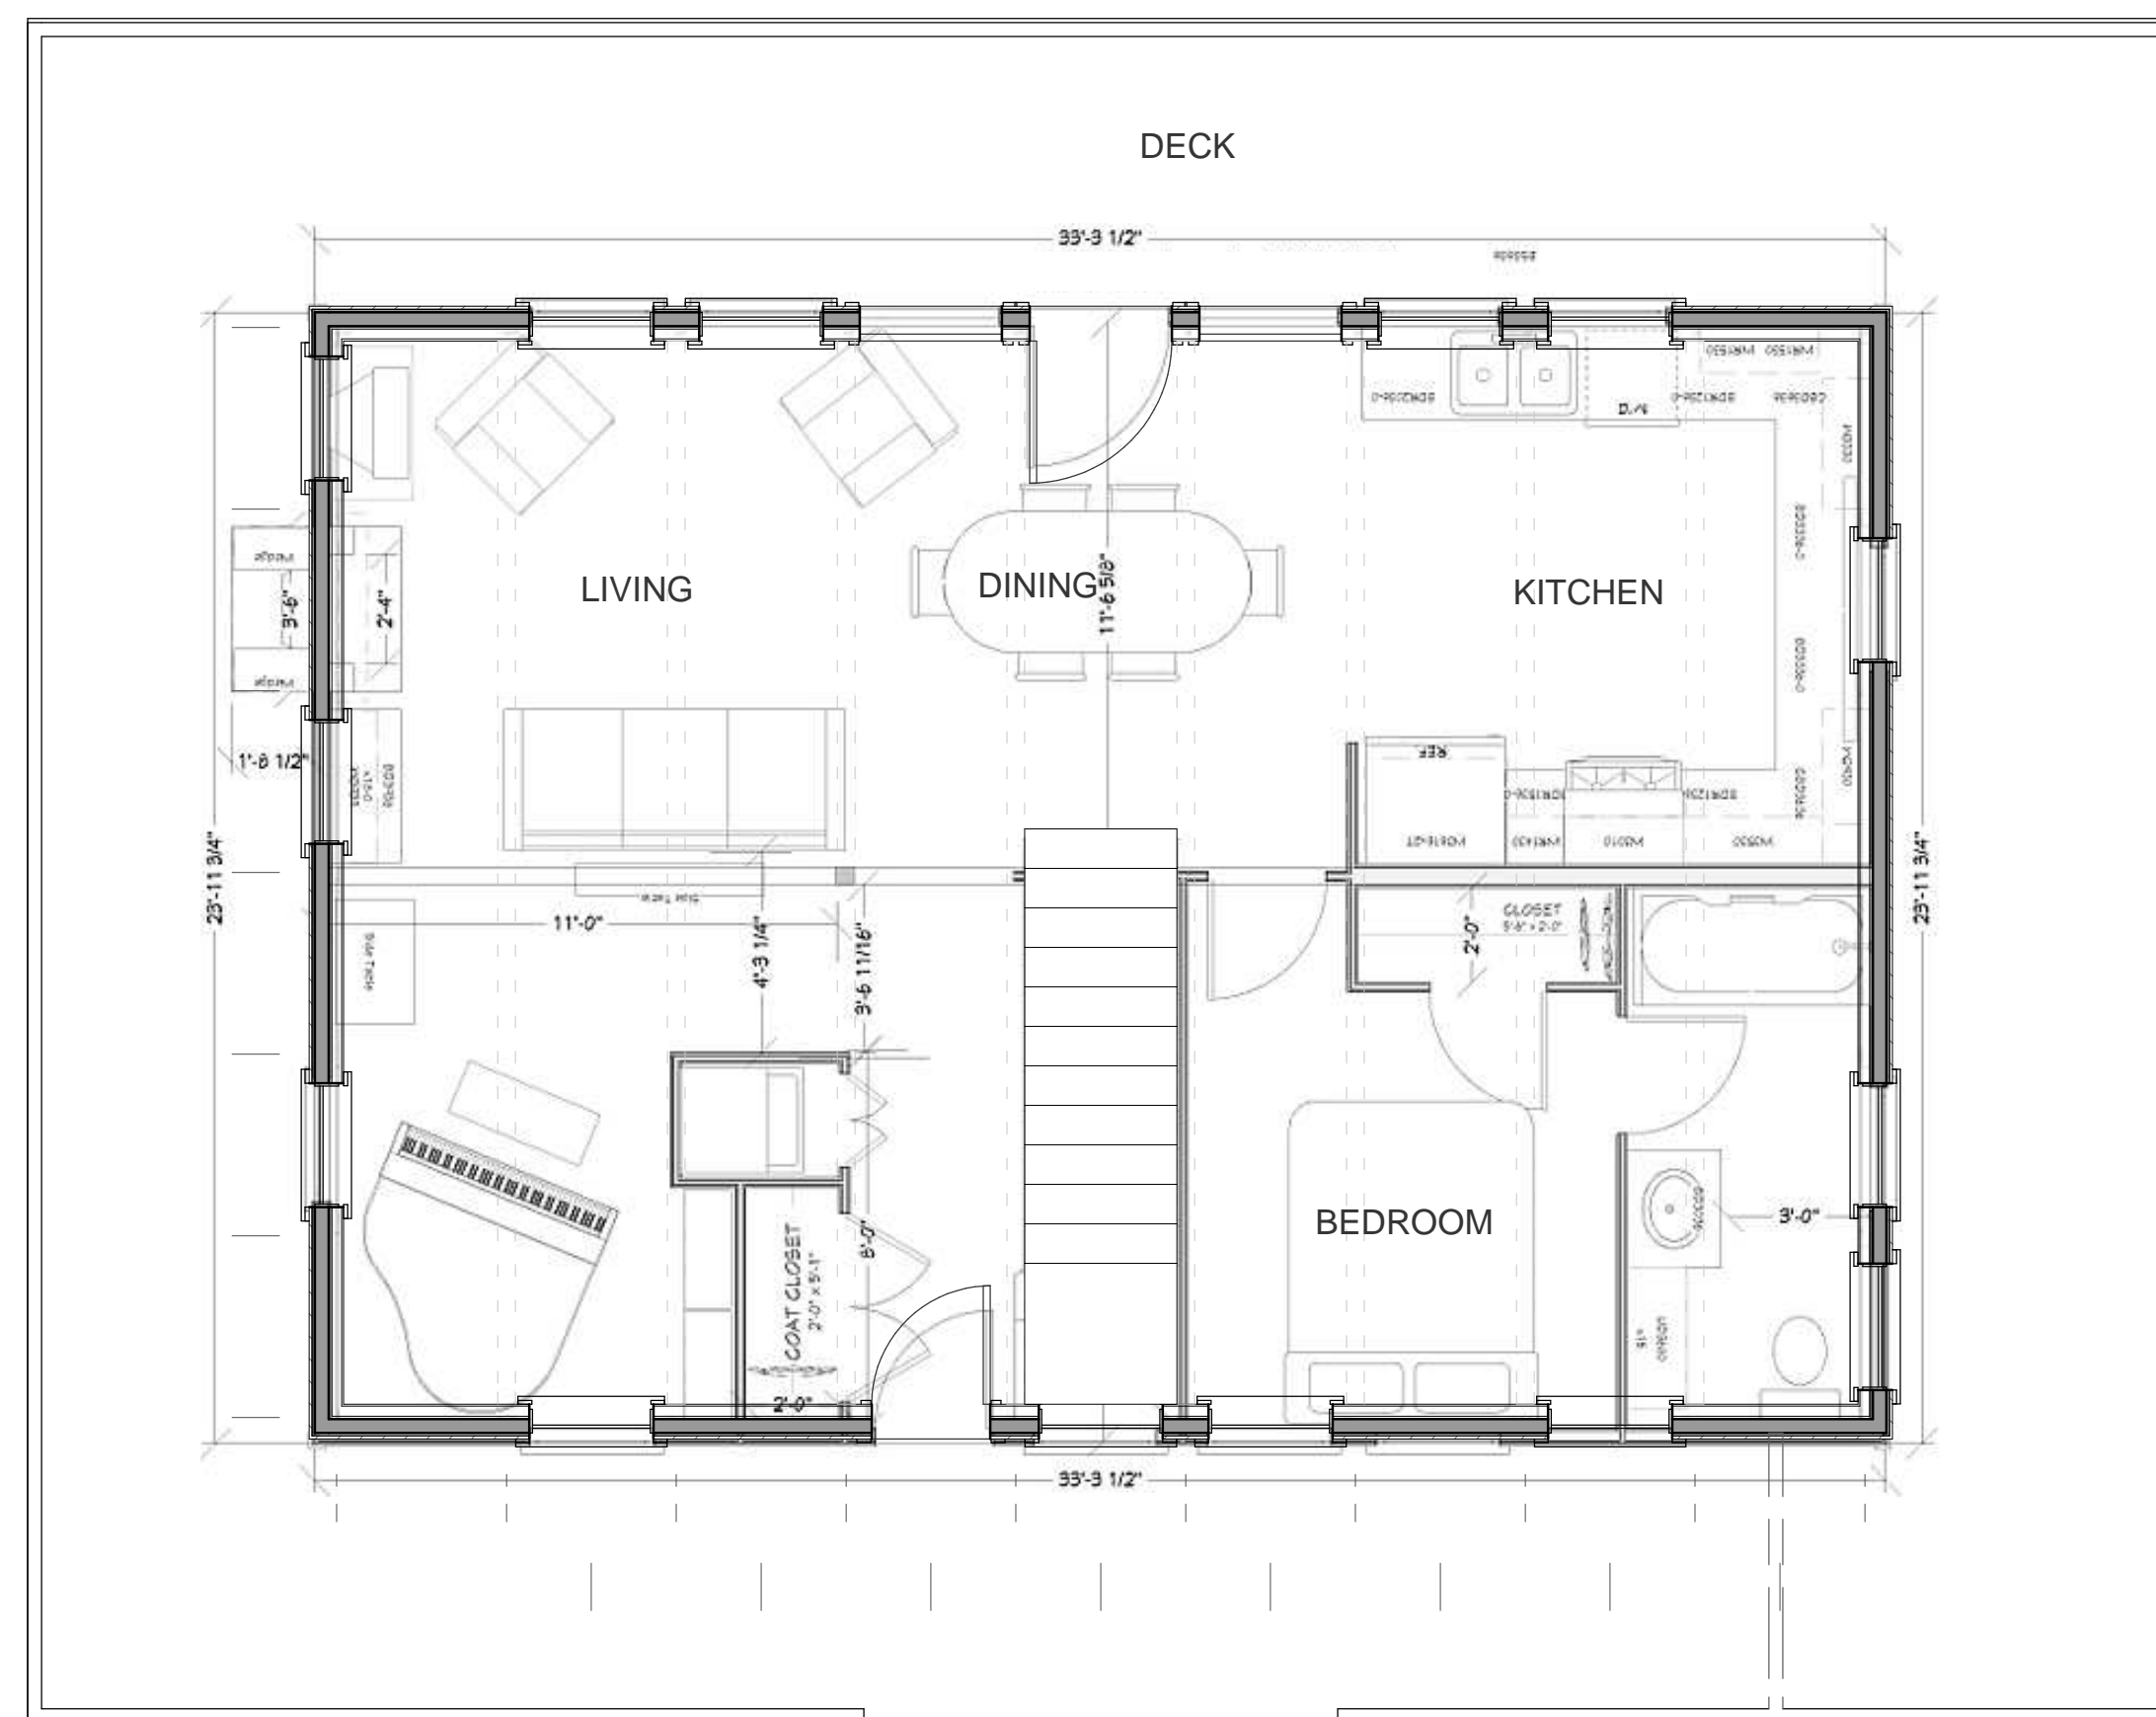

Existing First Floor Plan - 1/4 in = 1 ft

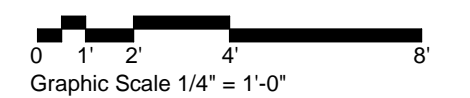

Kevin Moquin, AIA, LEED AP  
 Maine Licensed Architect  
 Portland, ME  
 kevin@km-a.me | (207)-615-6421

Munro Renovation  
 Seal Cove Lane  
 Great Diamond Island  
 Portland, ME

Existing Floor Plans

A3-001