



Proposed Second Floor Plan - 1/4 in = 1 ft

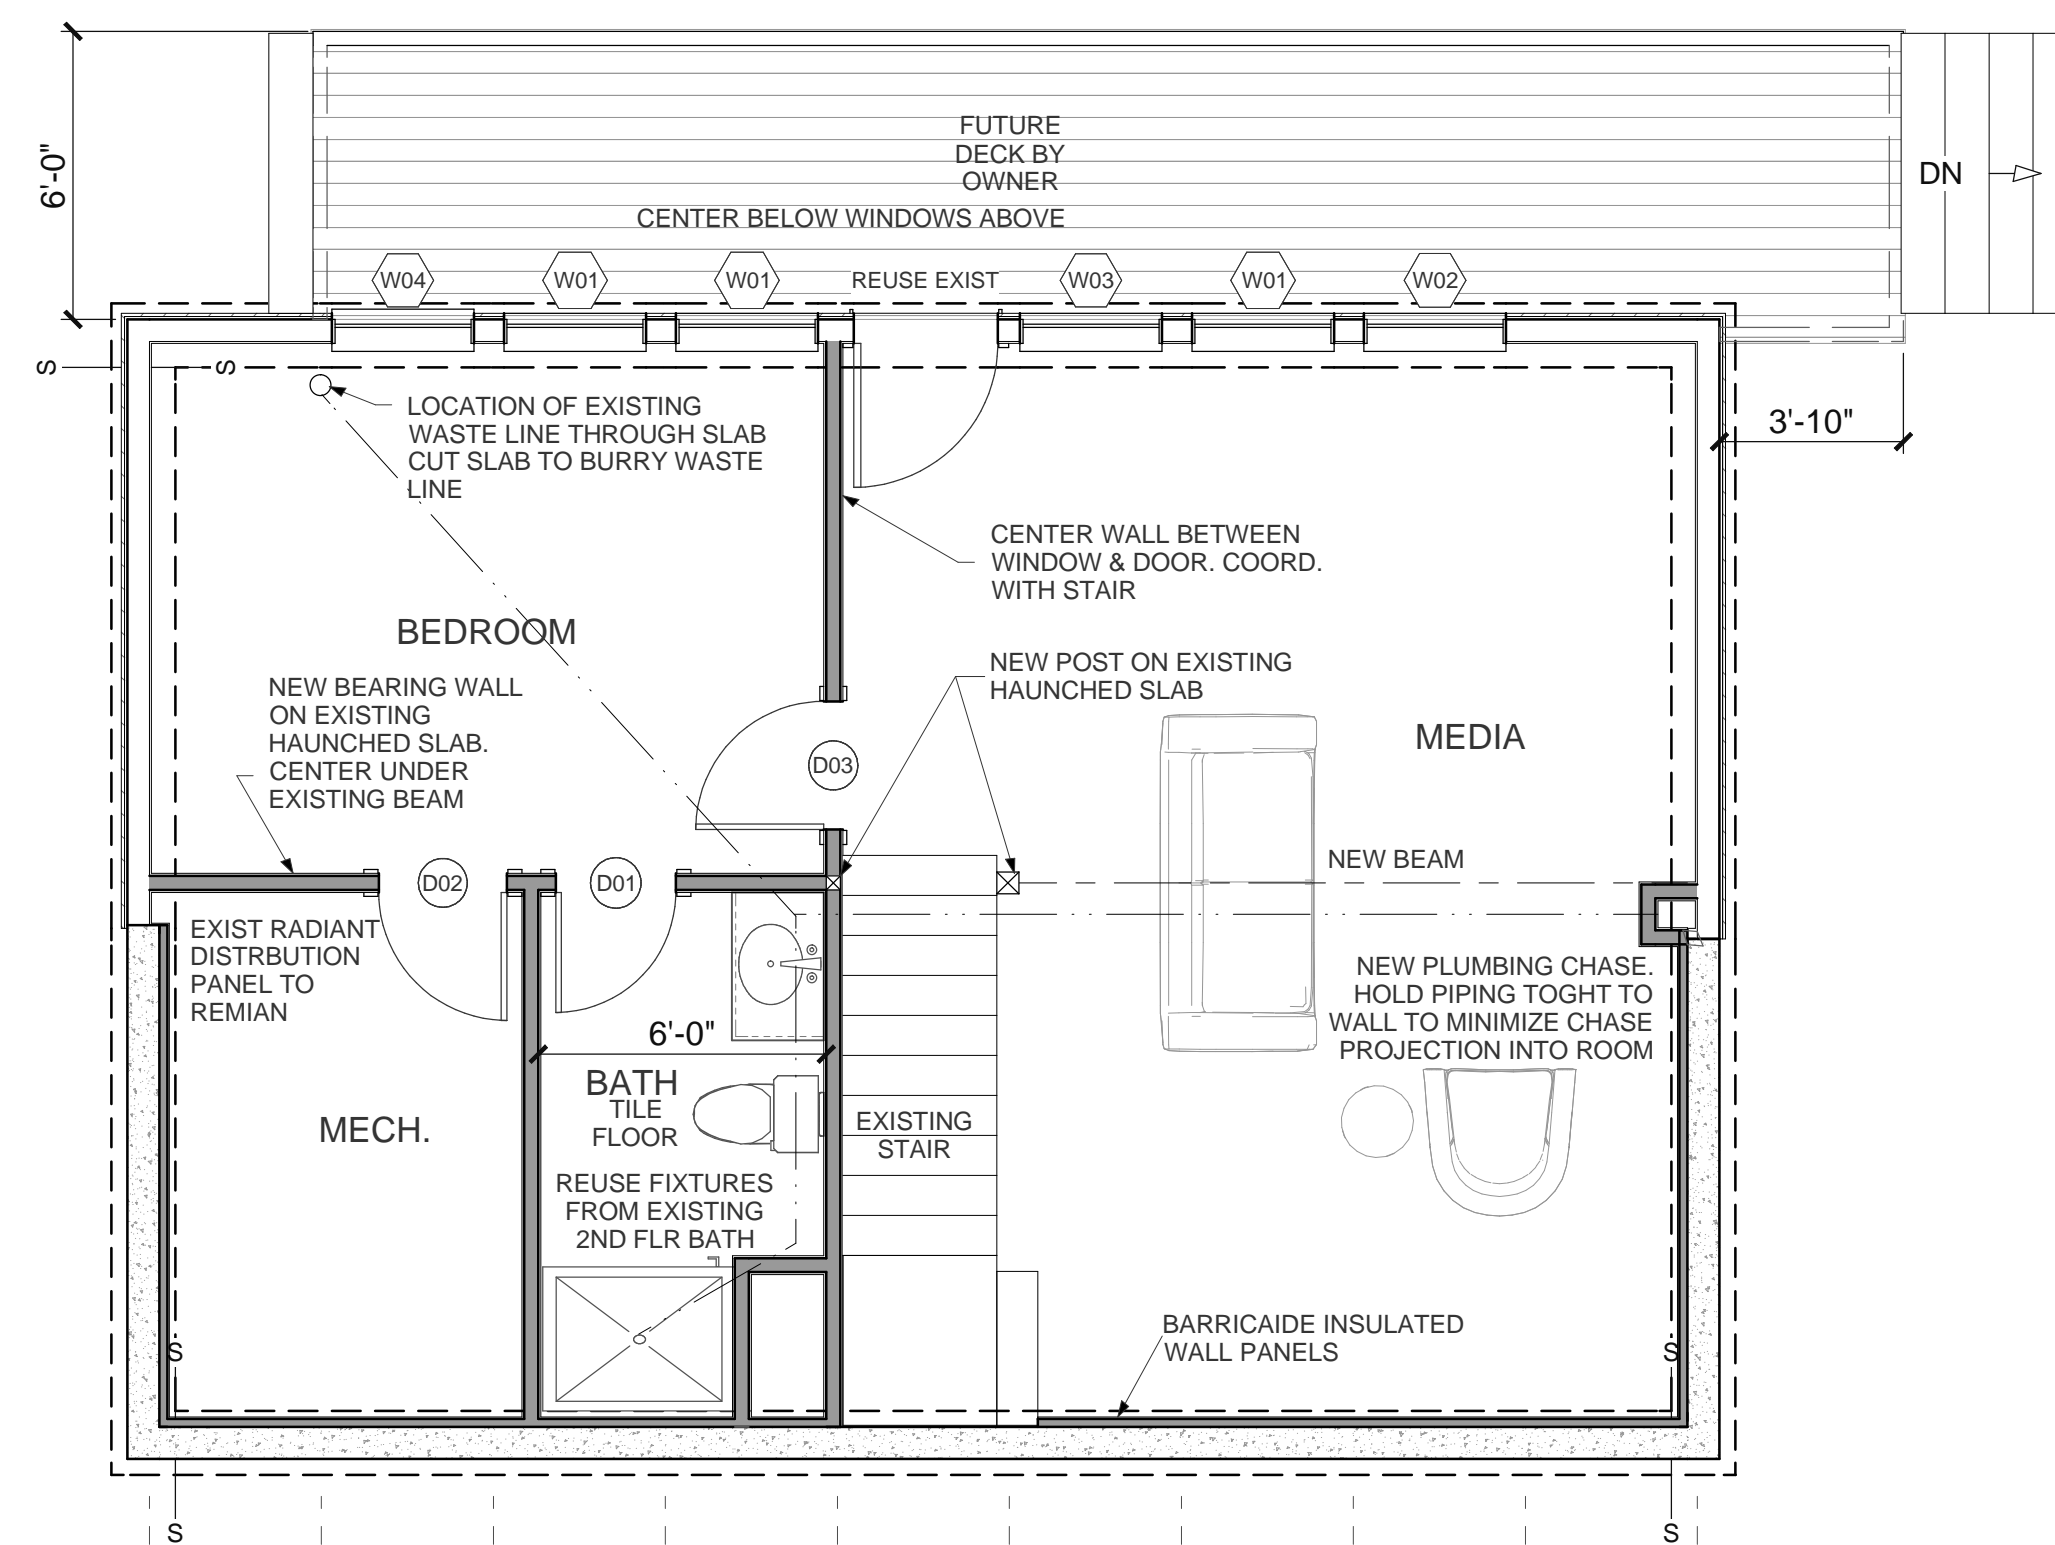



Proposed Basement Plan - 1/4 in = 1 ft

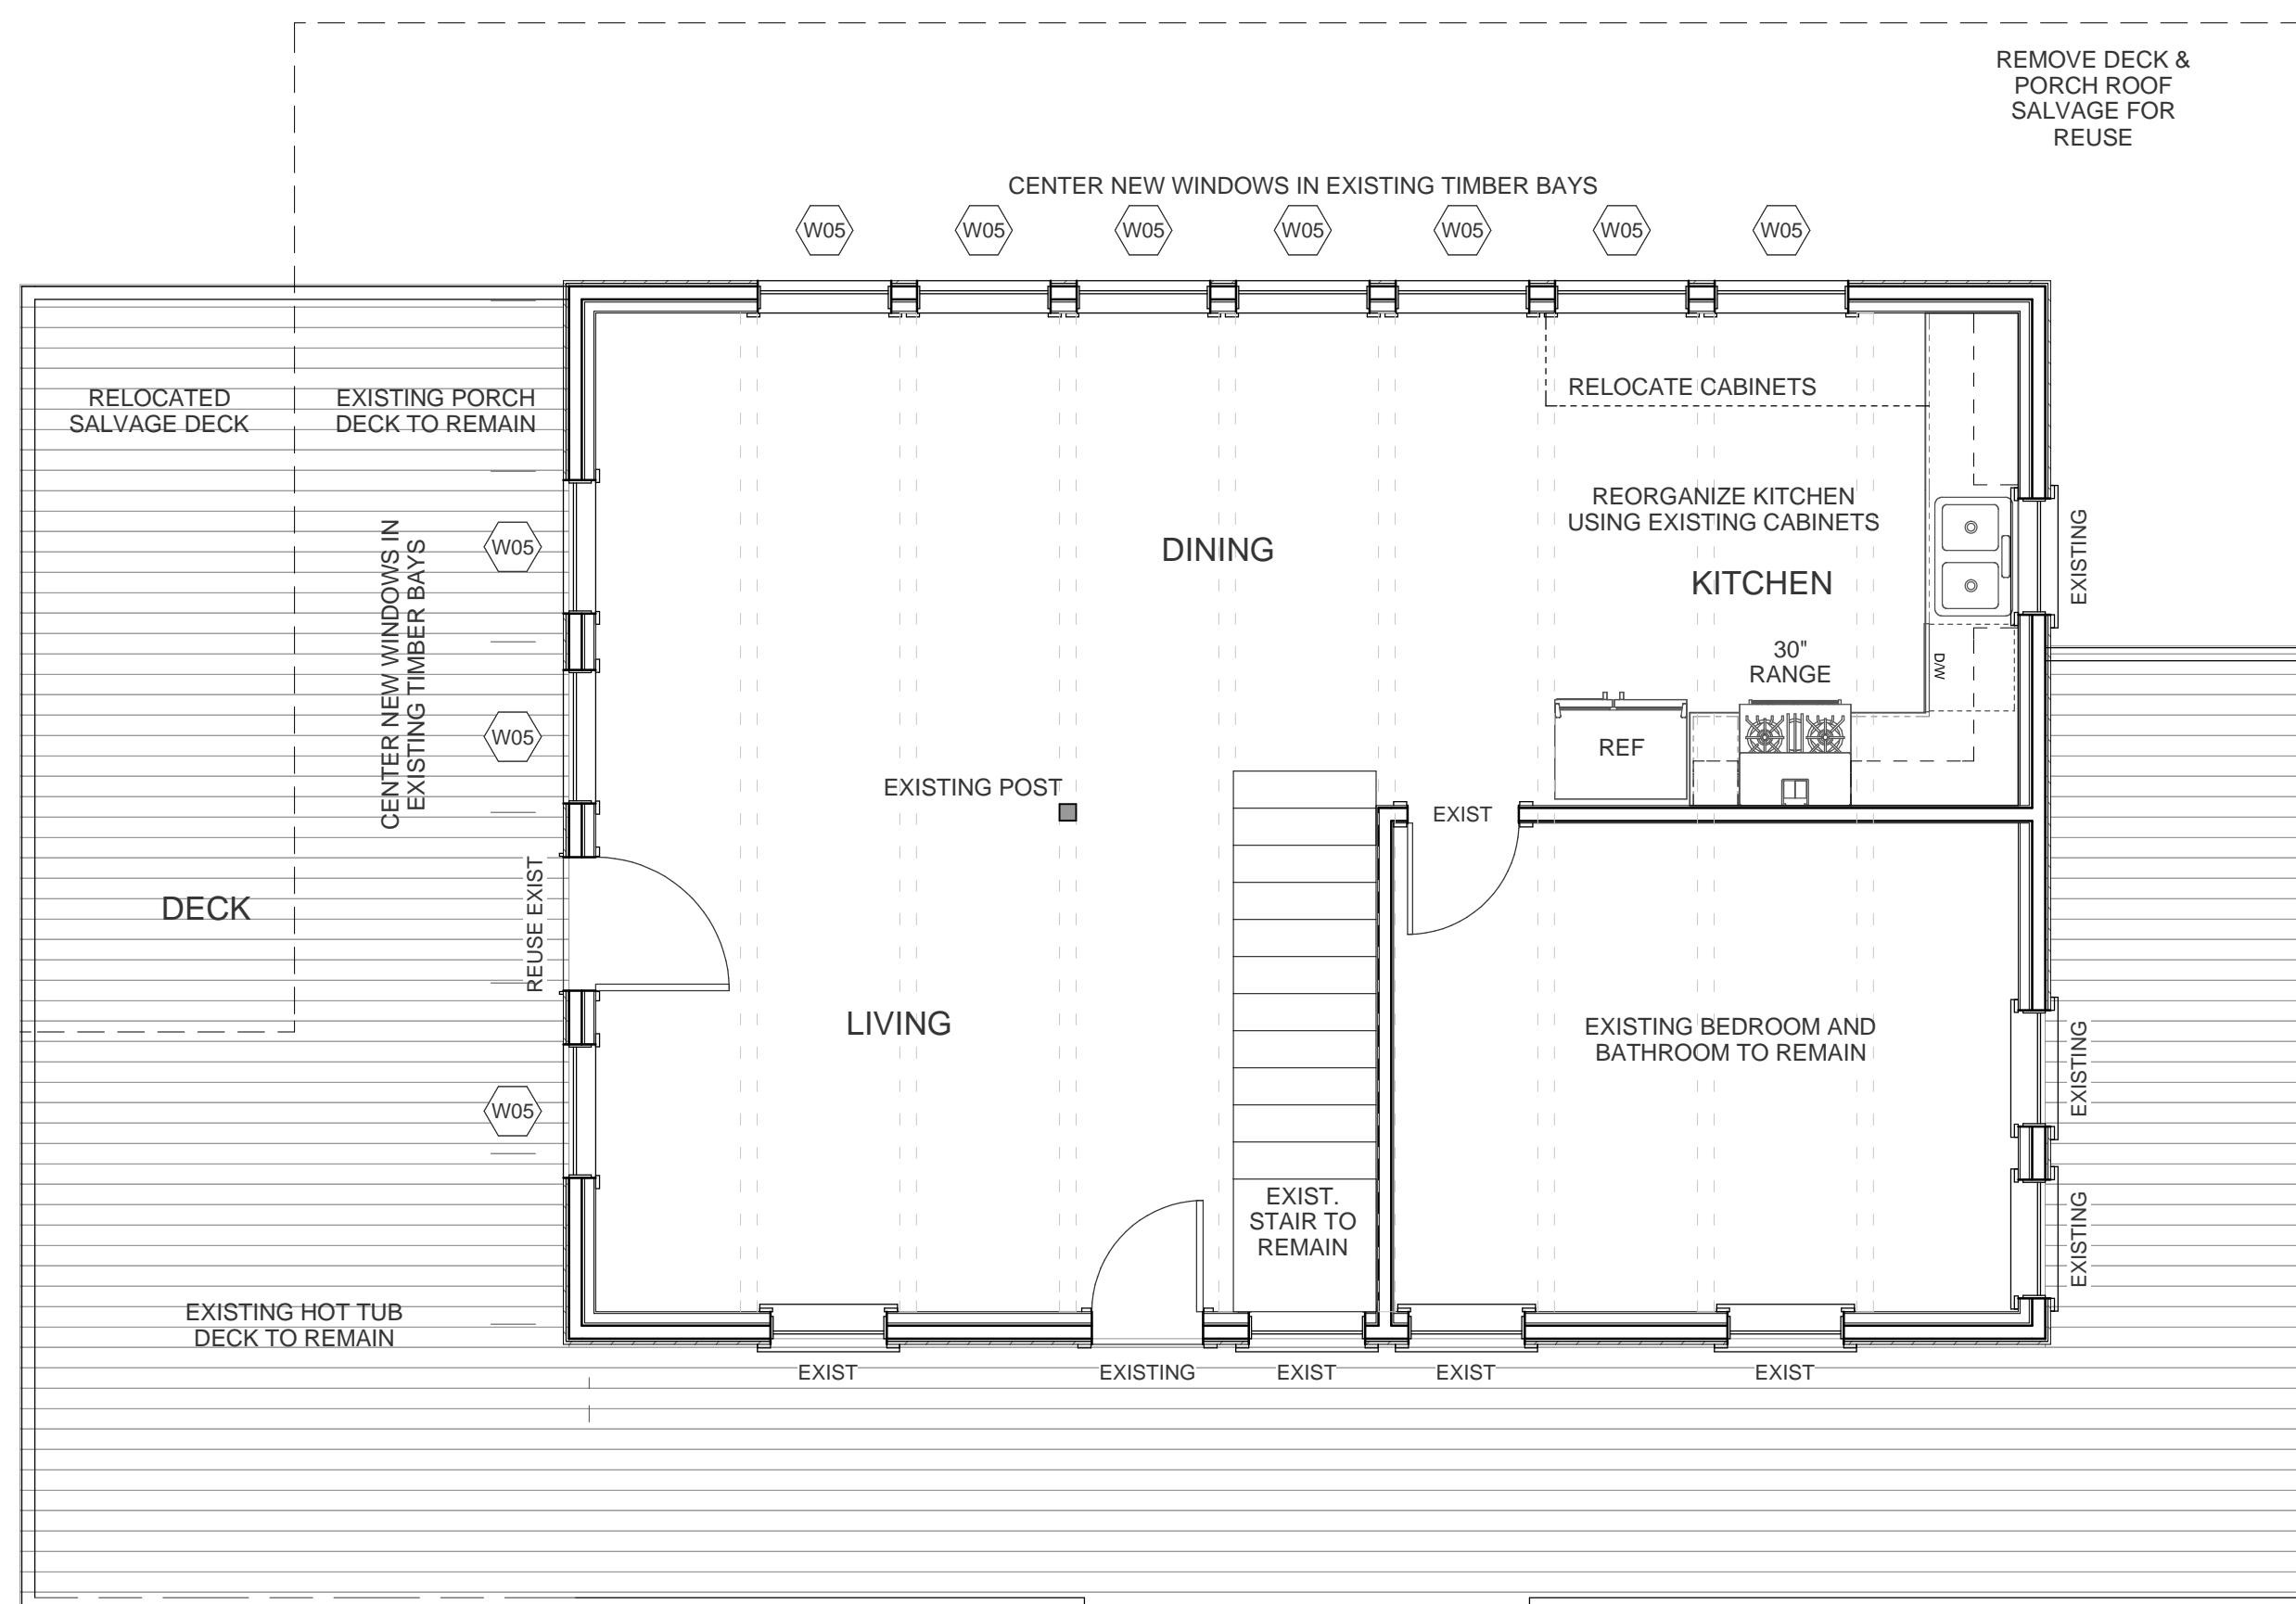

Proposed First Floor Plan - 1/4 in = 1 ft

WINDOW SCHEDULE								
NUMBER	QTY	FLOOR	WIDTH	HEIGHT	EGRESS	TEMPERED	TYPE	COMMENTS
W01	3	0	35 1/2"	54"			FIXED GLASS	
W02	1	0	35 1/2"	54"			SNGL CASEMENT	
W03	1	0	35 1/2"	54"		YES	FIXED GLASS	
W04	1	0	35 1/2"	54"	YES		SNGL CASEMENT	
W05	10	1	36"	80"		YES	MULLED UNIT	LOWER AWNING TEMPERED

DOOR SCHEDULE							
NUMBER	QTY	FLOOR	WIDTH	HEIGHT	TYPE	COMMENTS	
D01	1	0	30"	78"	HINGED		
D02	1	0	32"	78"	HINGED		
D03	1	0	32"	80"	HINGED		
D04	2	2	32"	80"	HINGED		

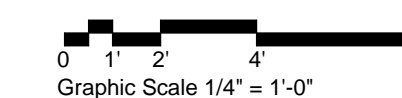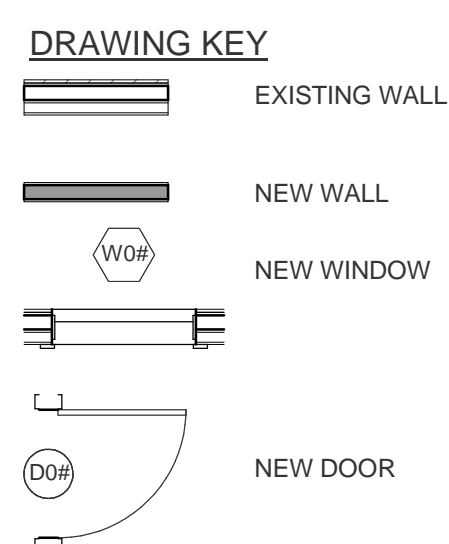

Kevin Moquin, AIA, LEED AP
 Maine Licensed Architect
 Portland, ME
 kevin@km-a.me | (207)-615-6421

Munro Renovation
 Seal Cove Lane
 Great Diamond Island
 Portland, ME

Proposed Floor Plans

A4-001