


Reserved for City of Portland

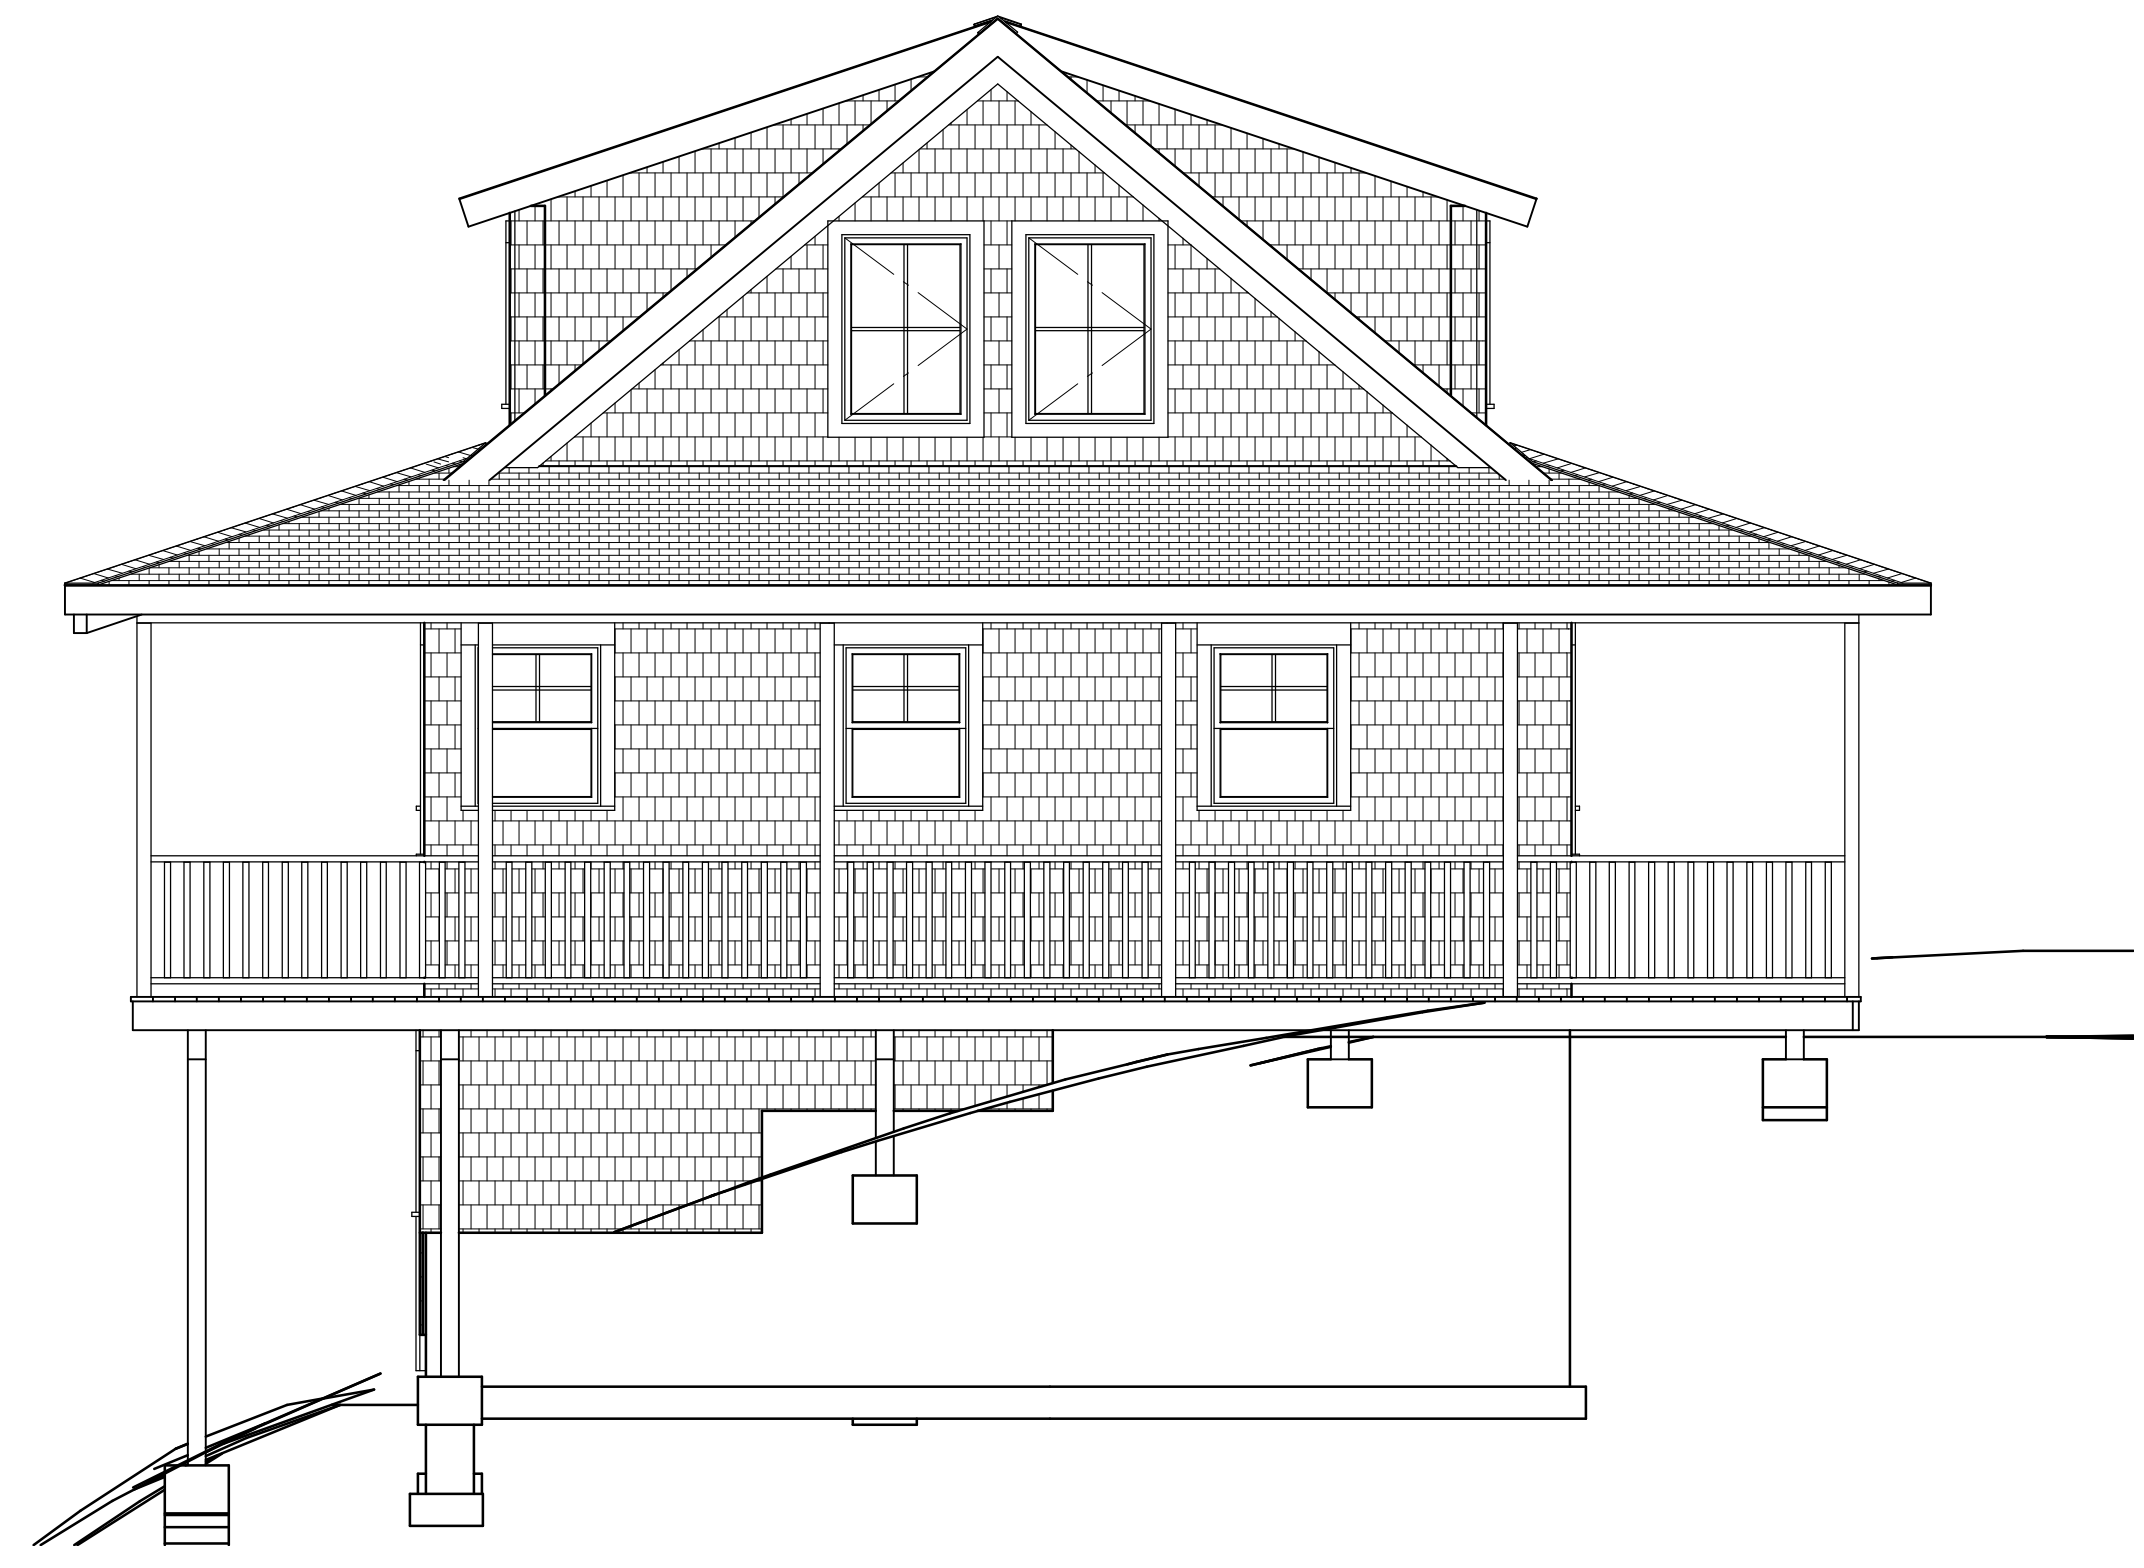

Exterior Elevation Front




Exterior Elevation Left



Exterior Elevation Back



Exterior Elevation Right

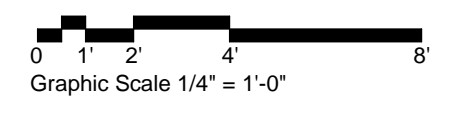

Kevin Moquin, AIA, LEED AP
Maine Licensed Architect
Portland, ME
kevin@km-a.me | (207)-615-6421



Munro Renovation
Seal Cove Lane
Great Diamond Island
Portland, ME

Existing Elevations
1/4" = 1'-0"

A1-001
5/23/2013 4 of 6