



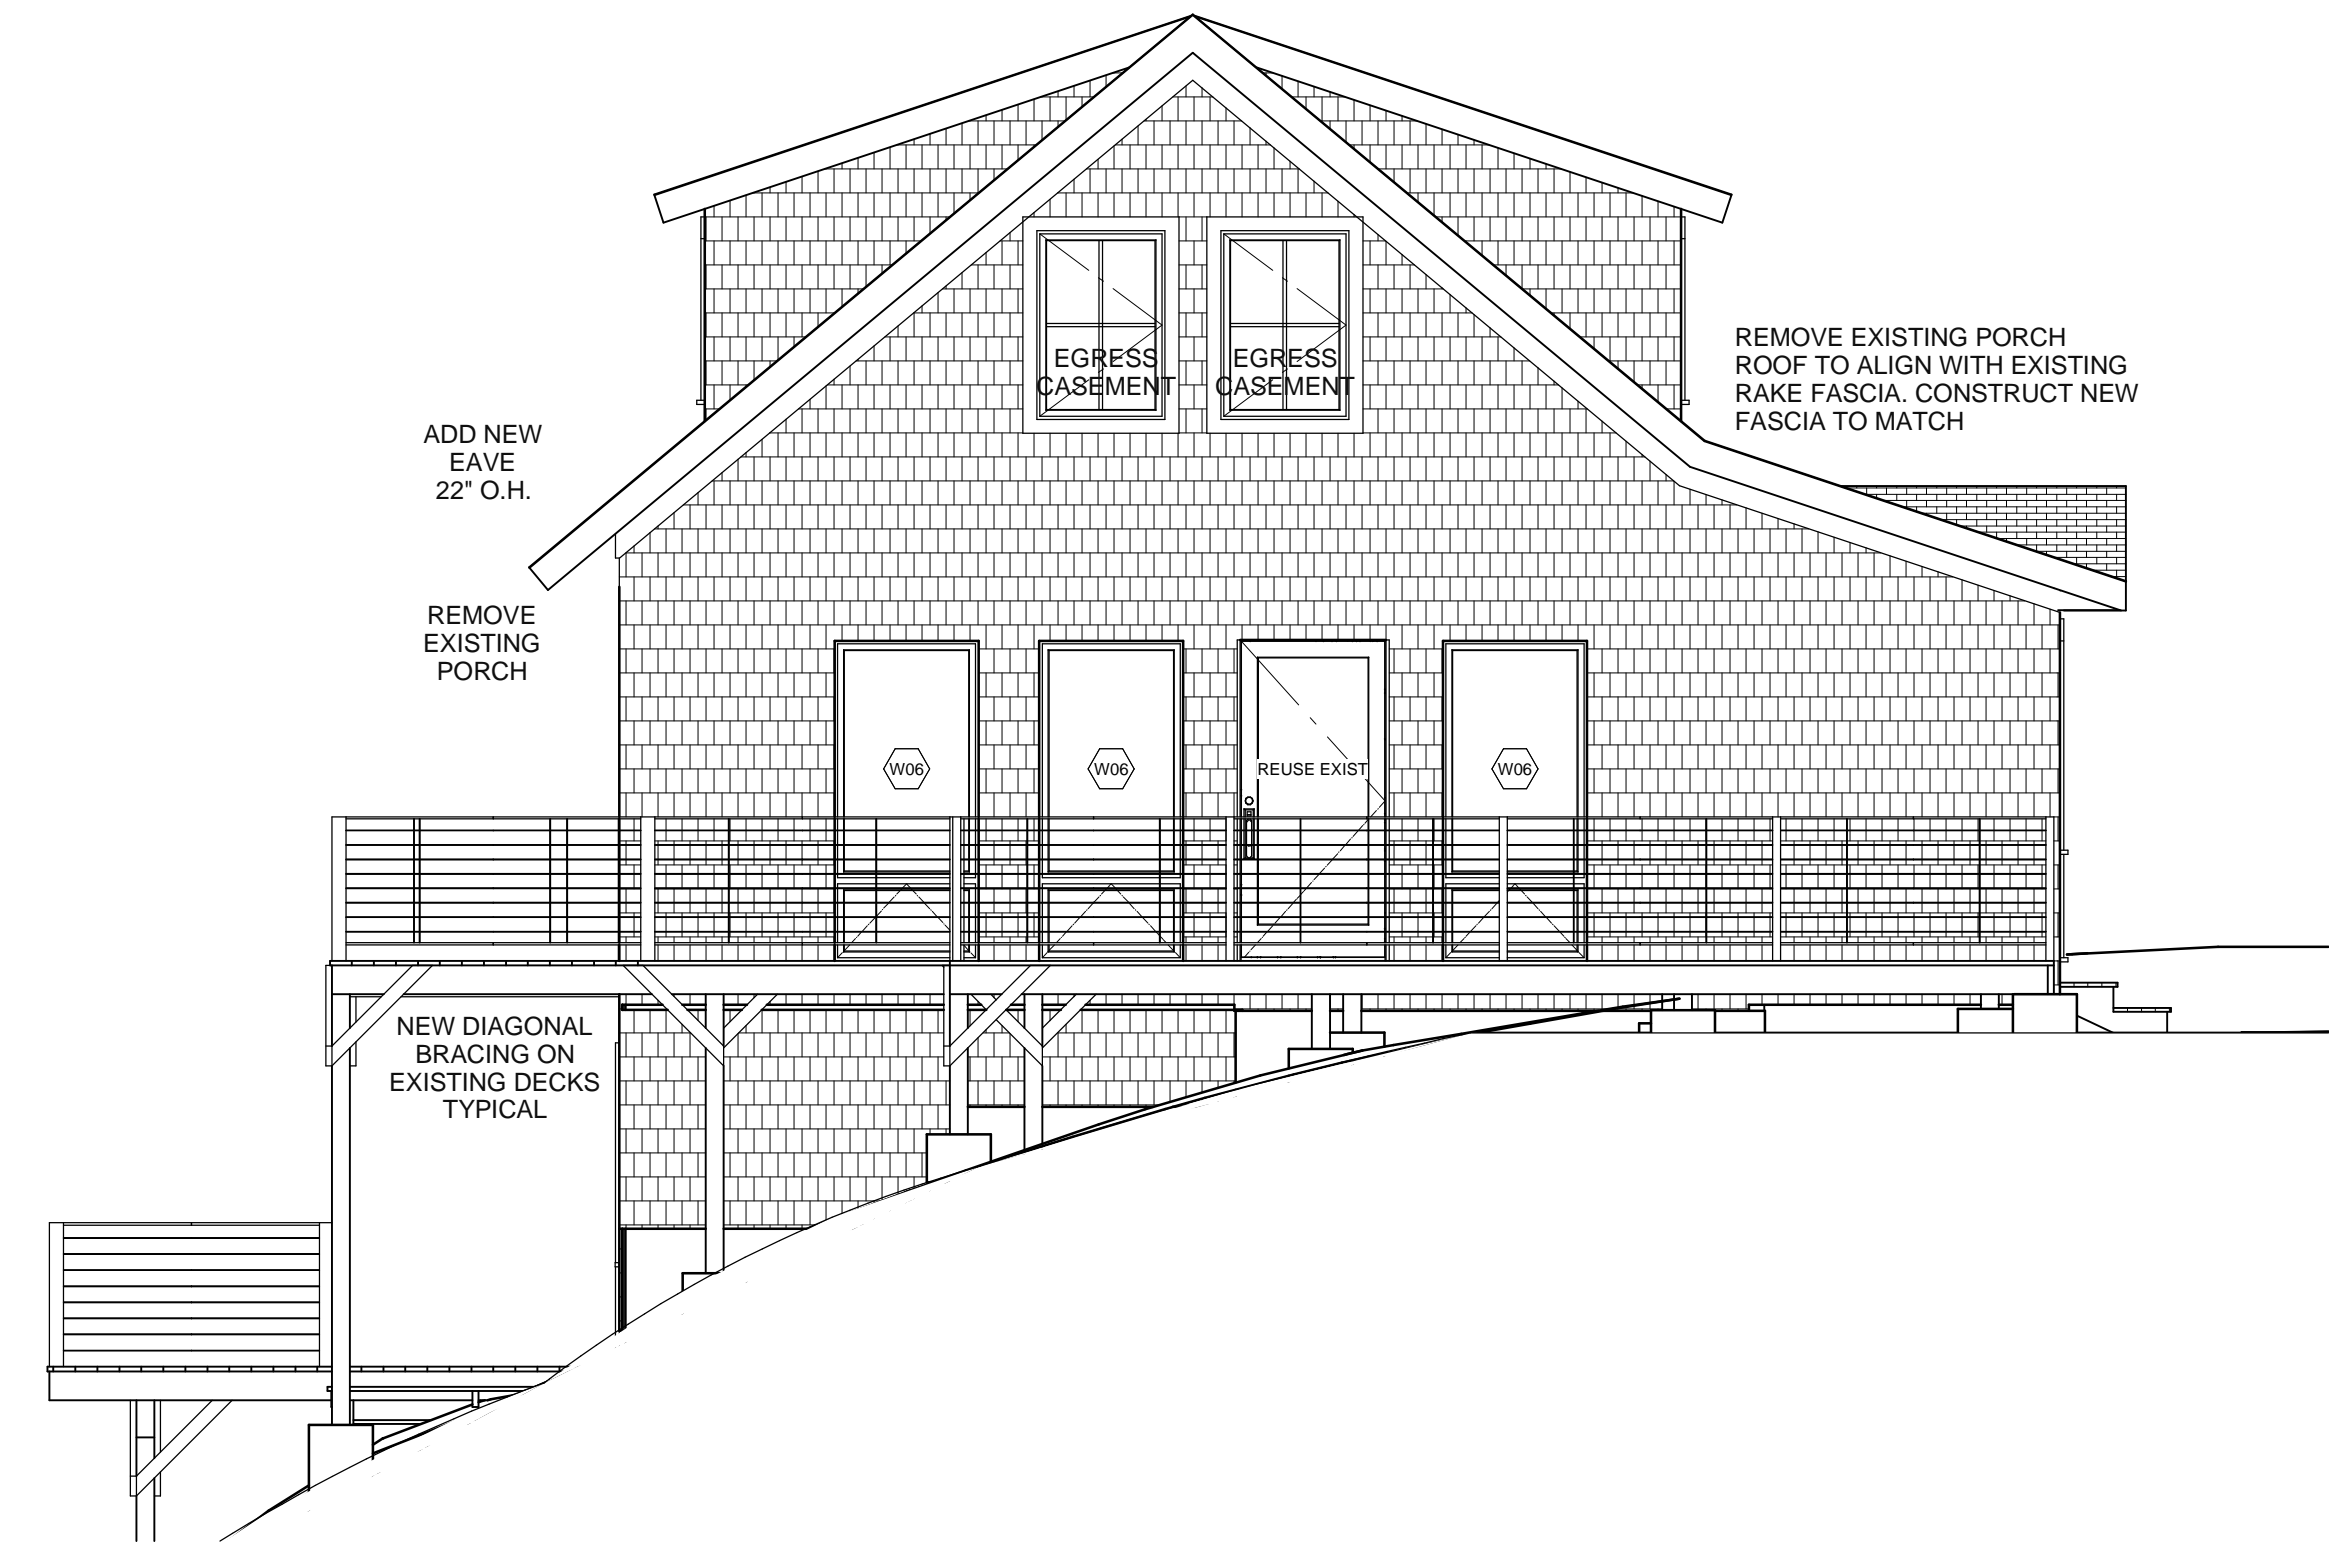


West Elev

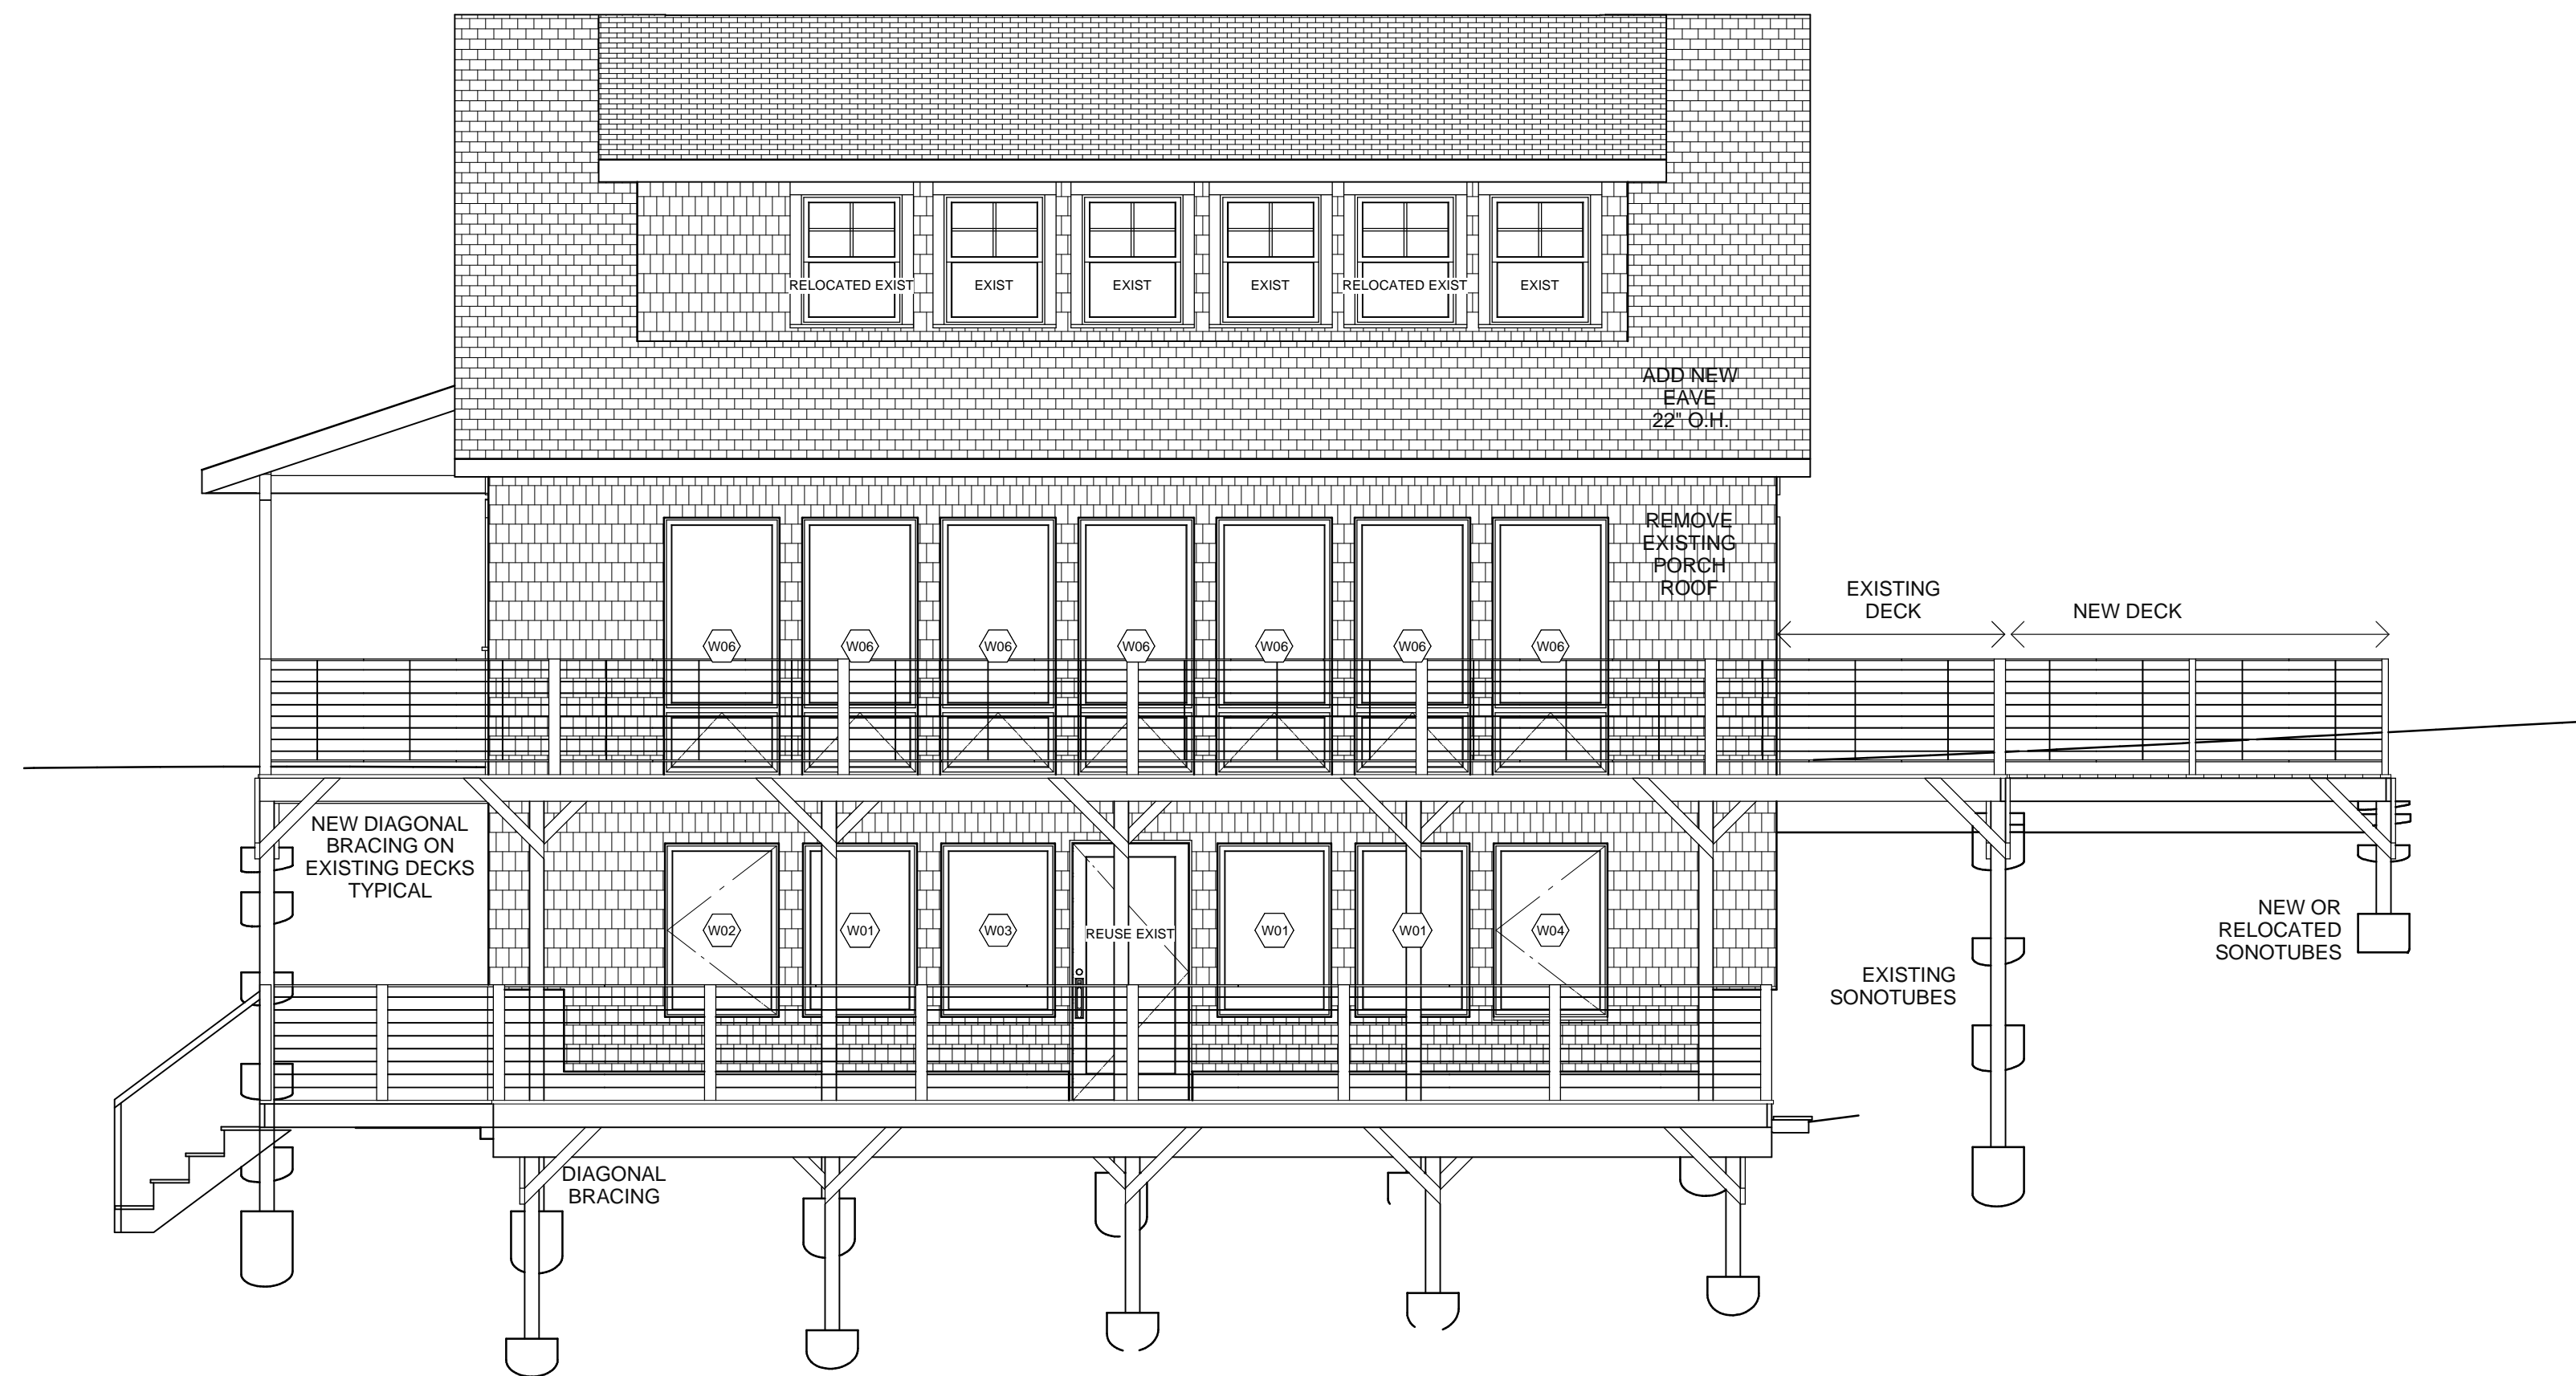


South Elev



East Elev

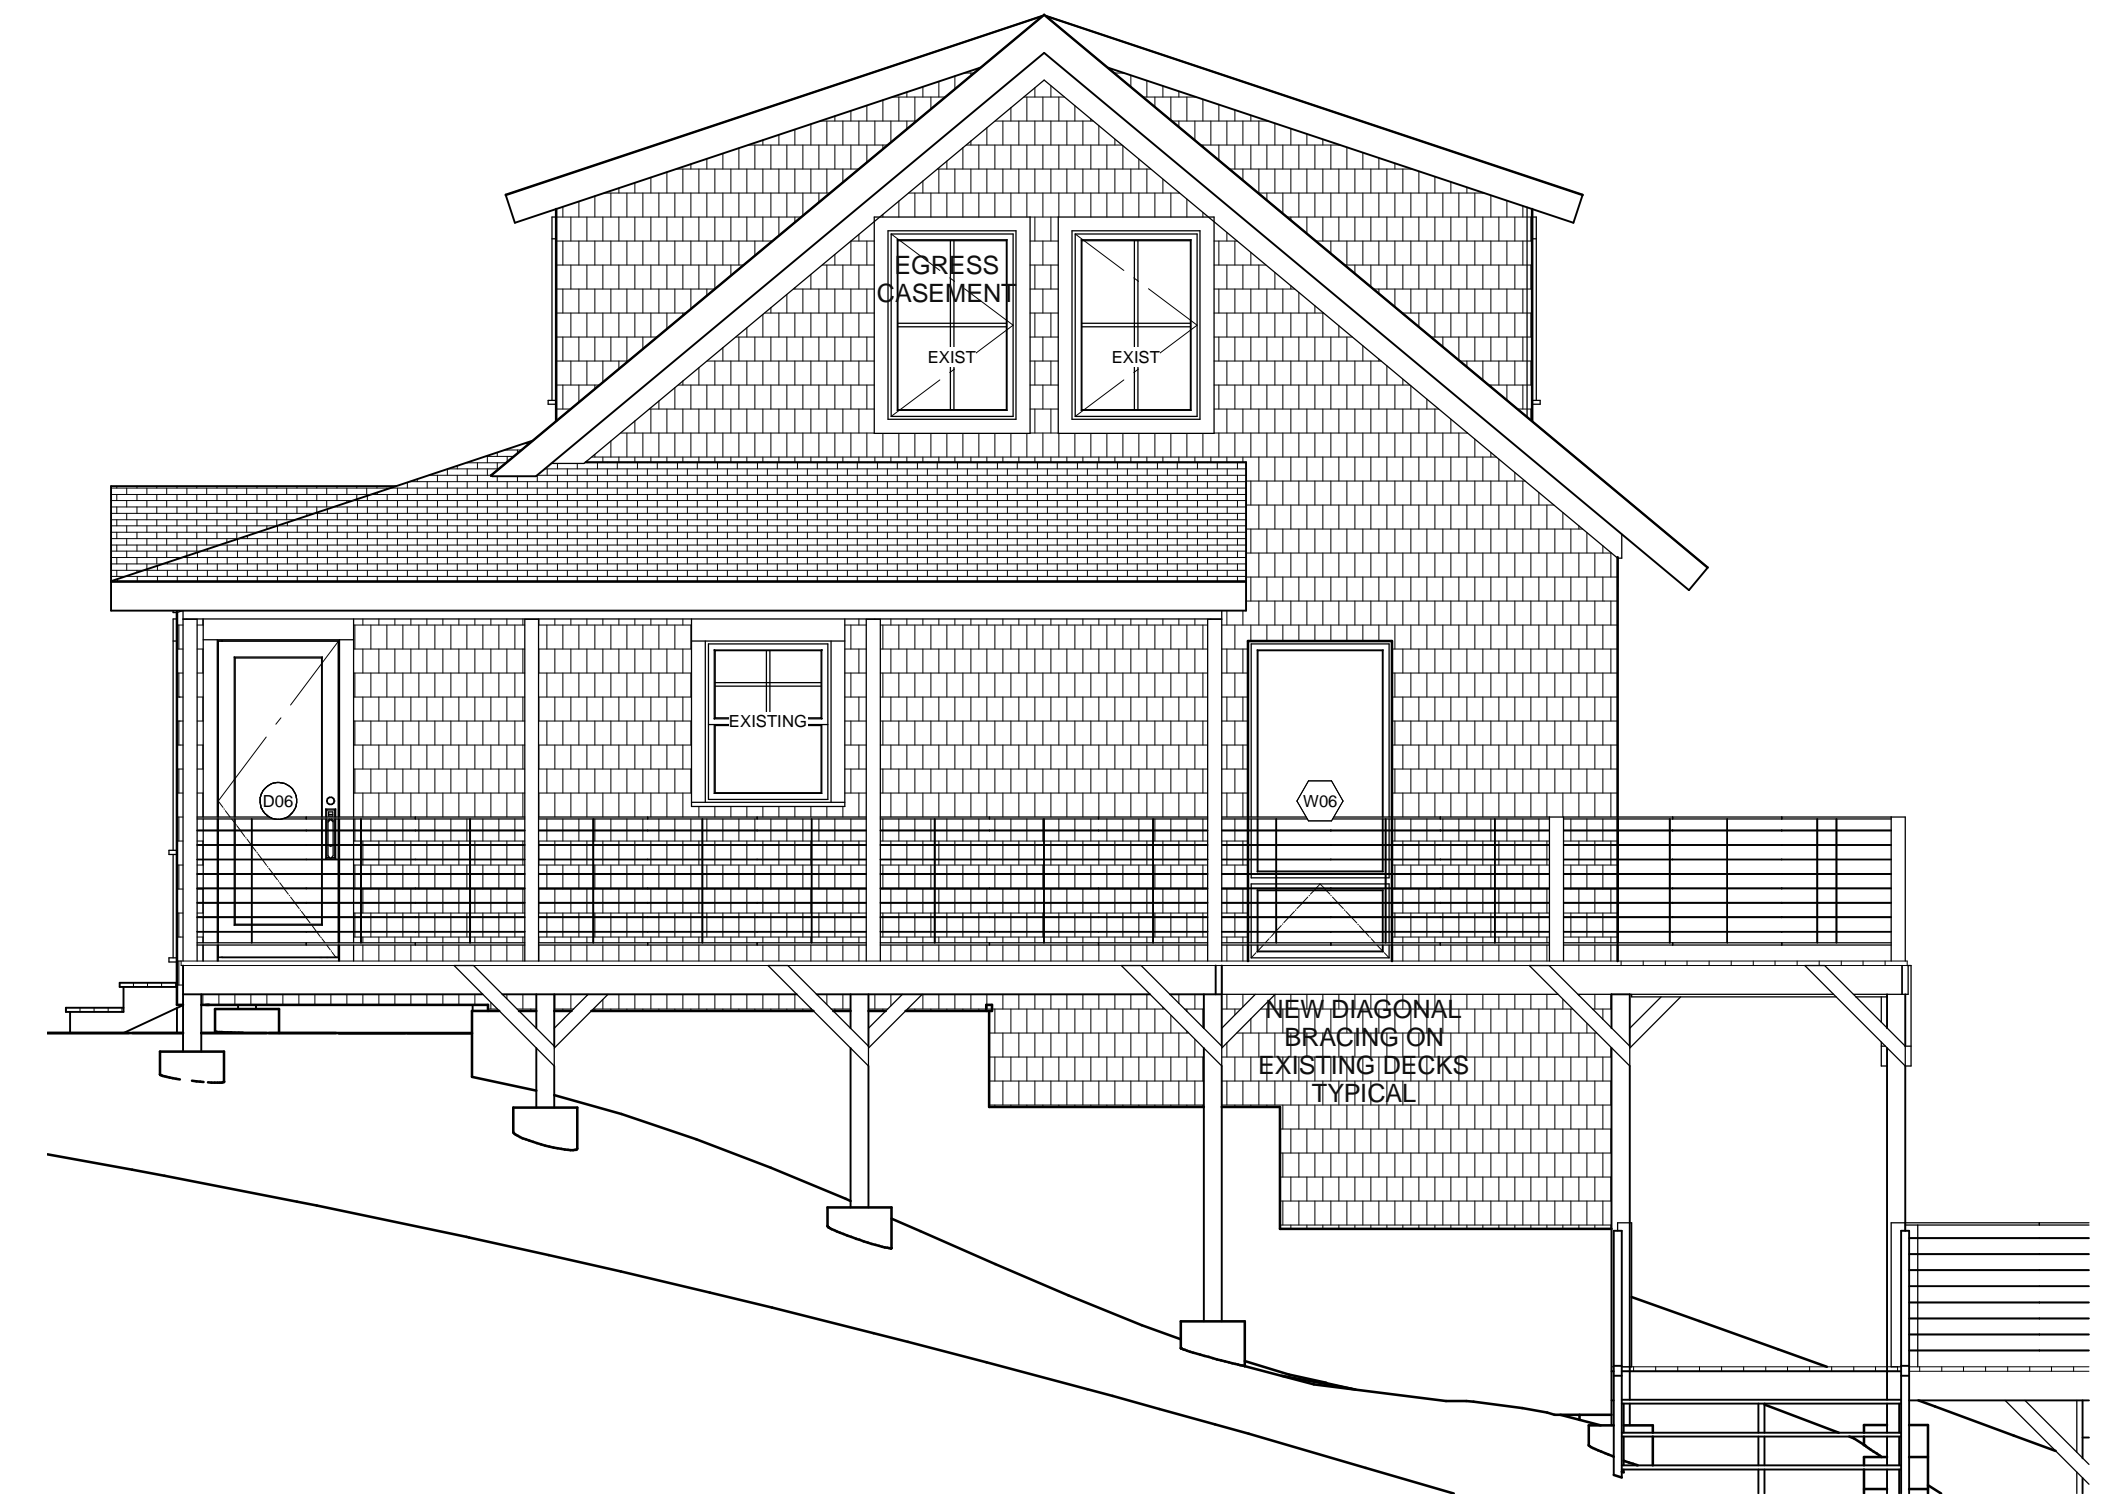

North Elev

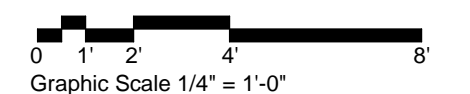

Kevin Moquin, AIA, LEED AP Maine Licensed Architect Portland, ME kevin@km-a.me   (207)-615-6421	 <b>Munro Renovation</b> Seal Cove Lane Great Diamond Island Portland, ME
--	--

<b>Proposed Elevations</b> 1/4" = 1'-0"	<b>A2-001</b> 5/23/2013 5 of 6
--	-----------------------------------