



Proposed Second Floor Plan - 1/4 in = 1 ft

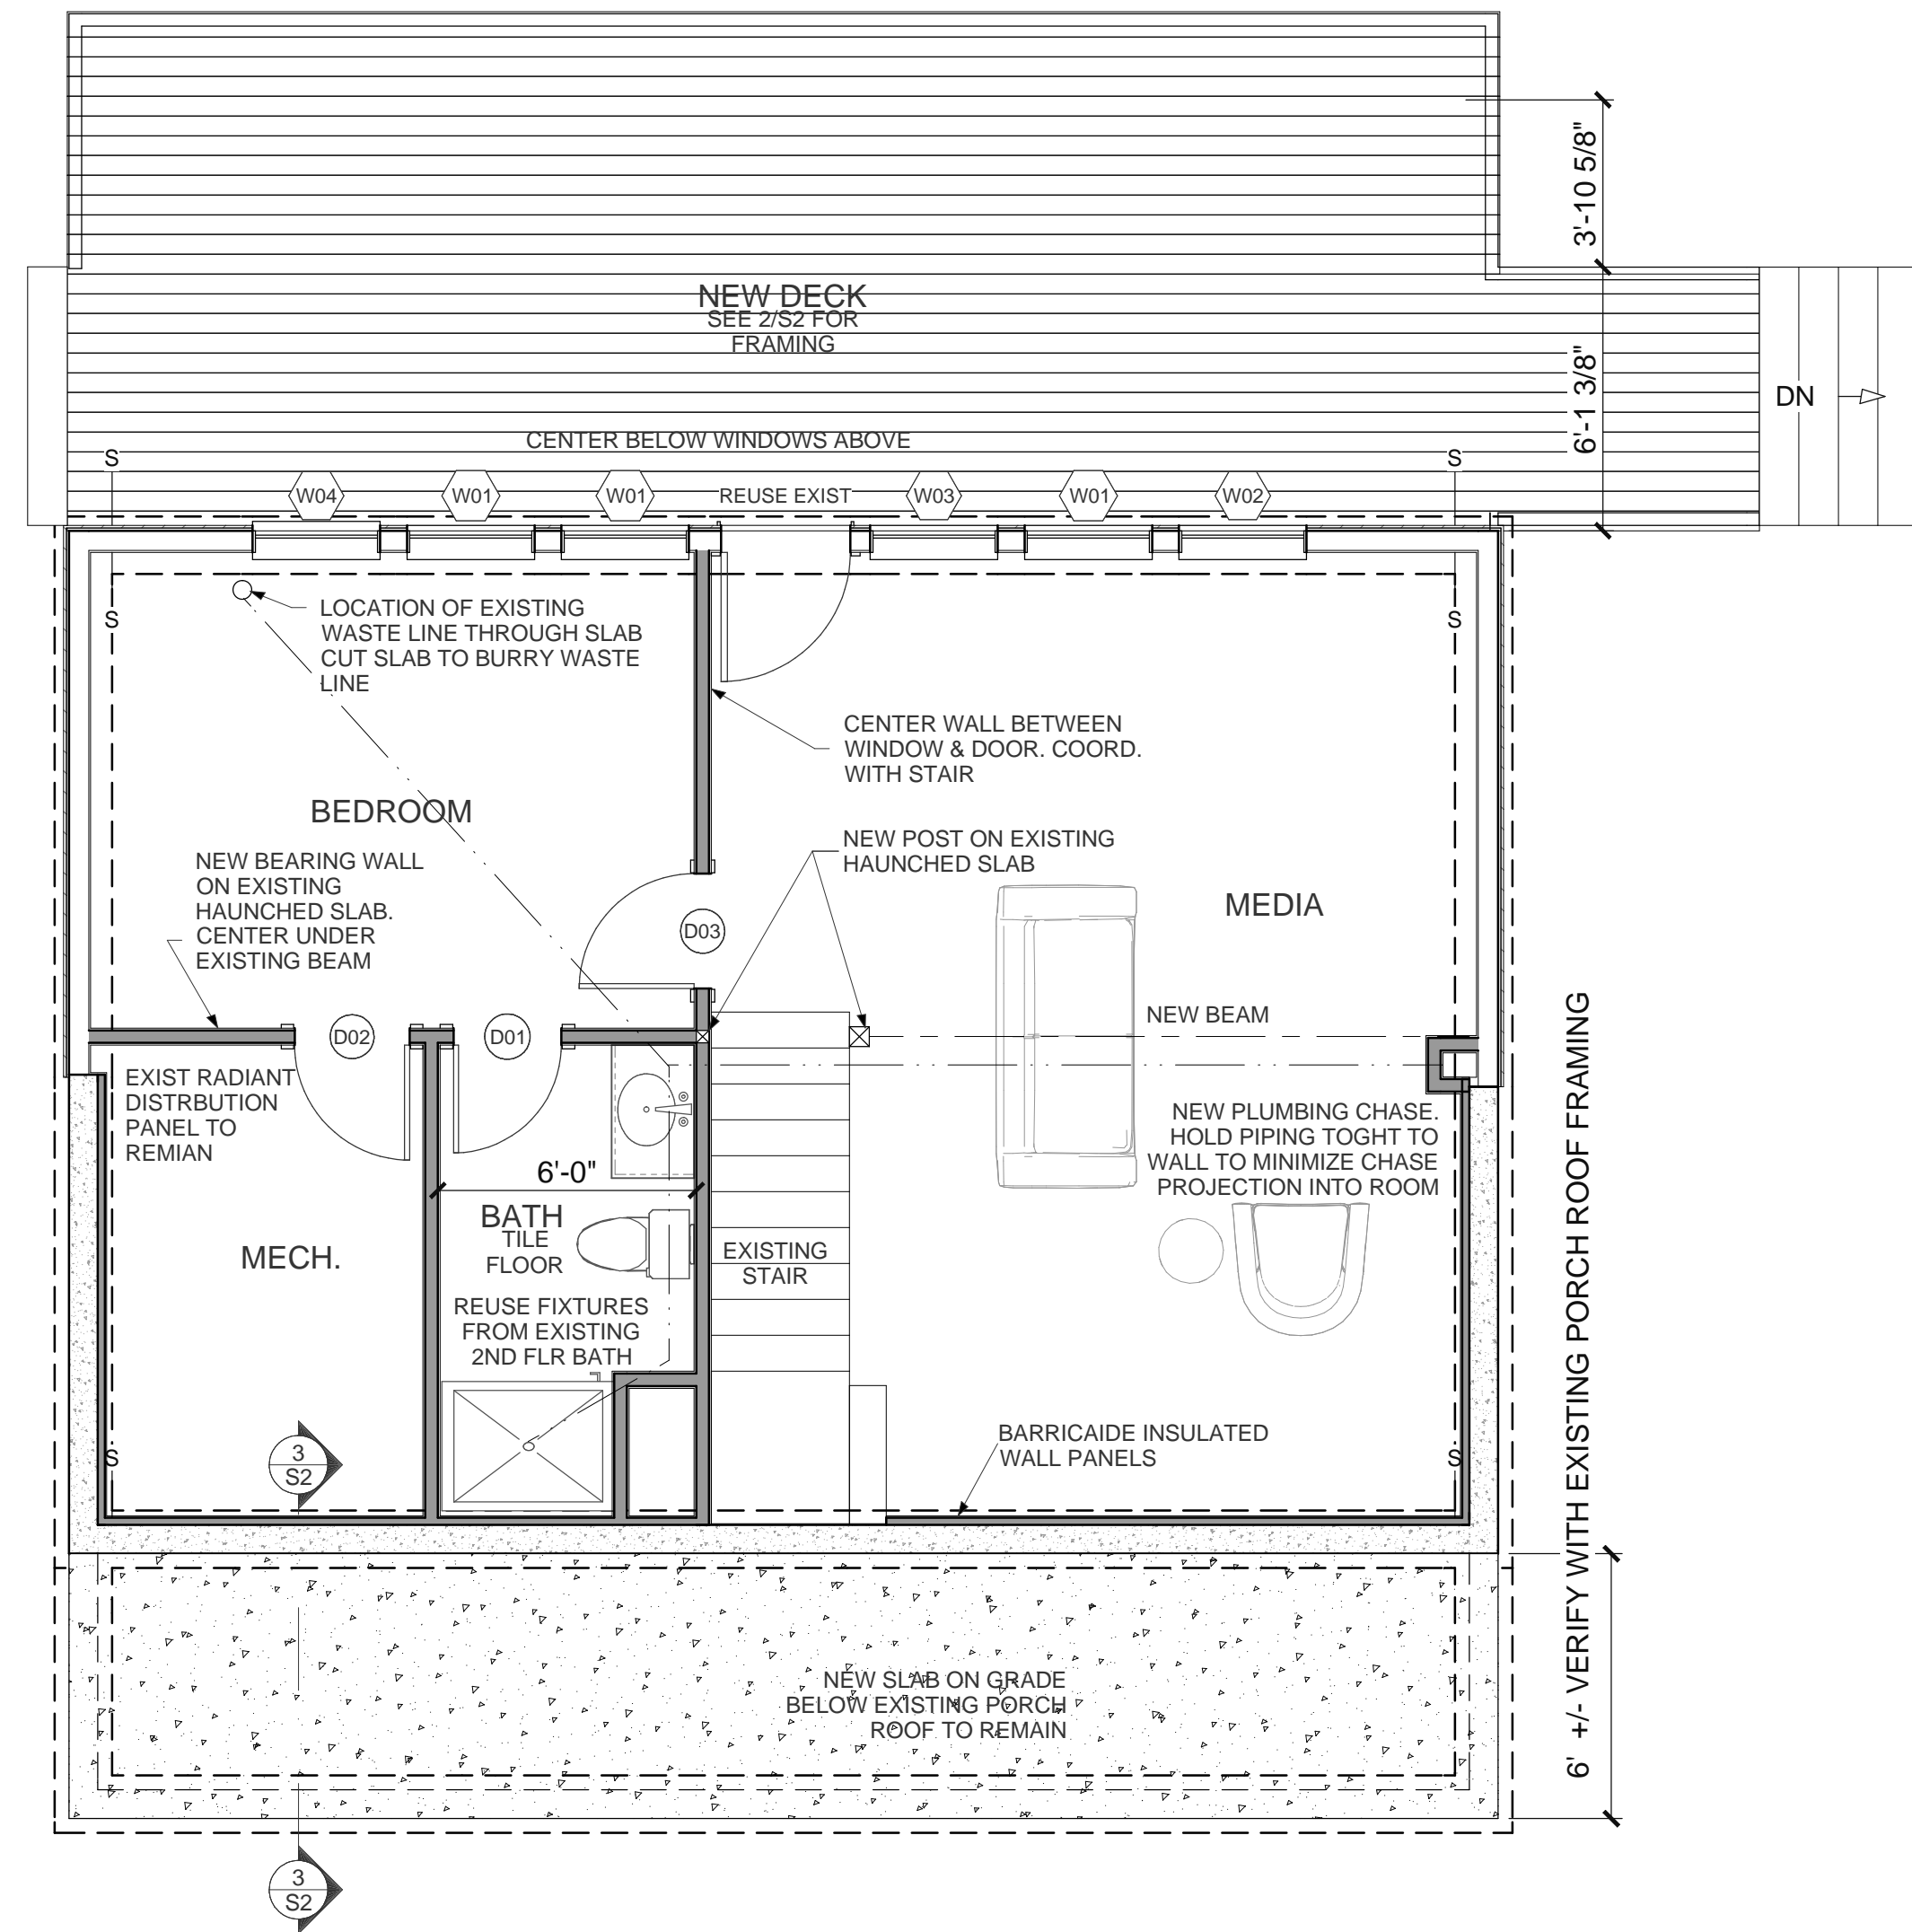

Proposed Basement Plan - 1/4 in = 1 ft


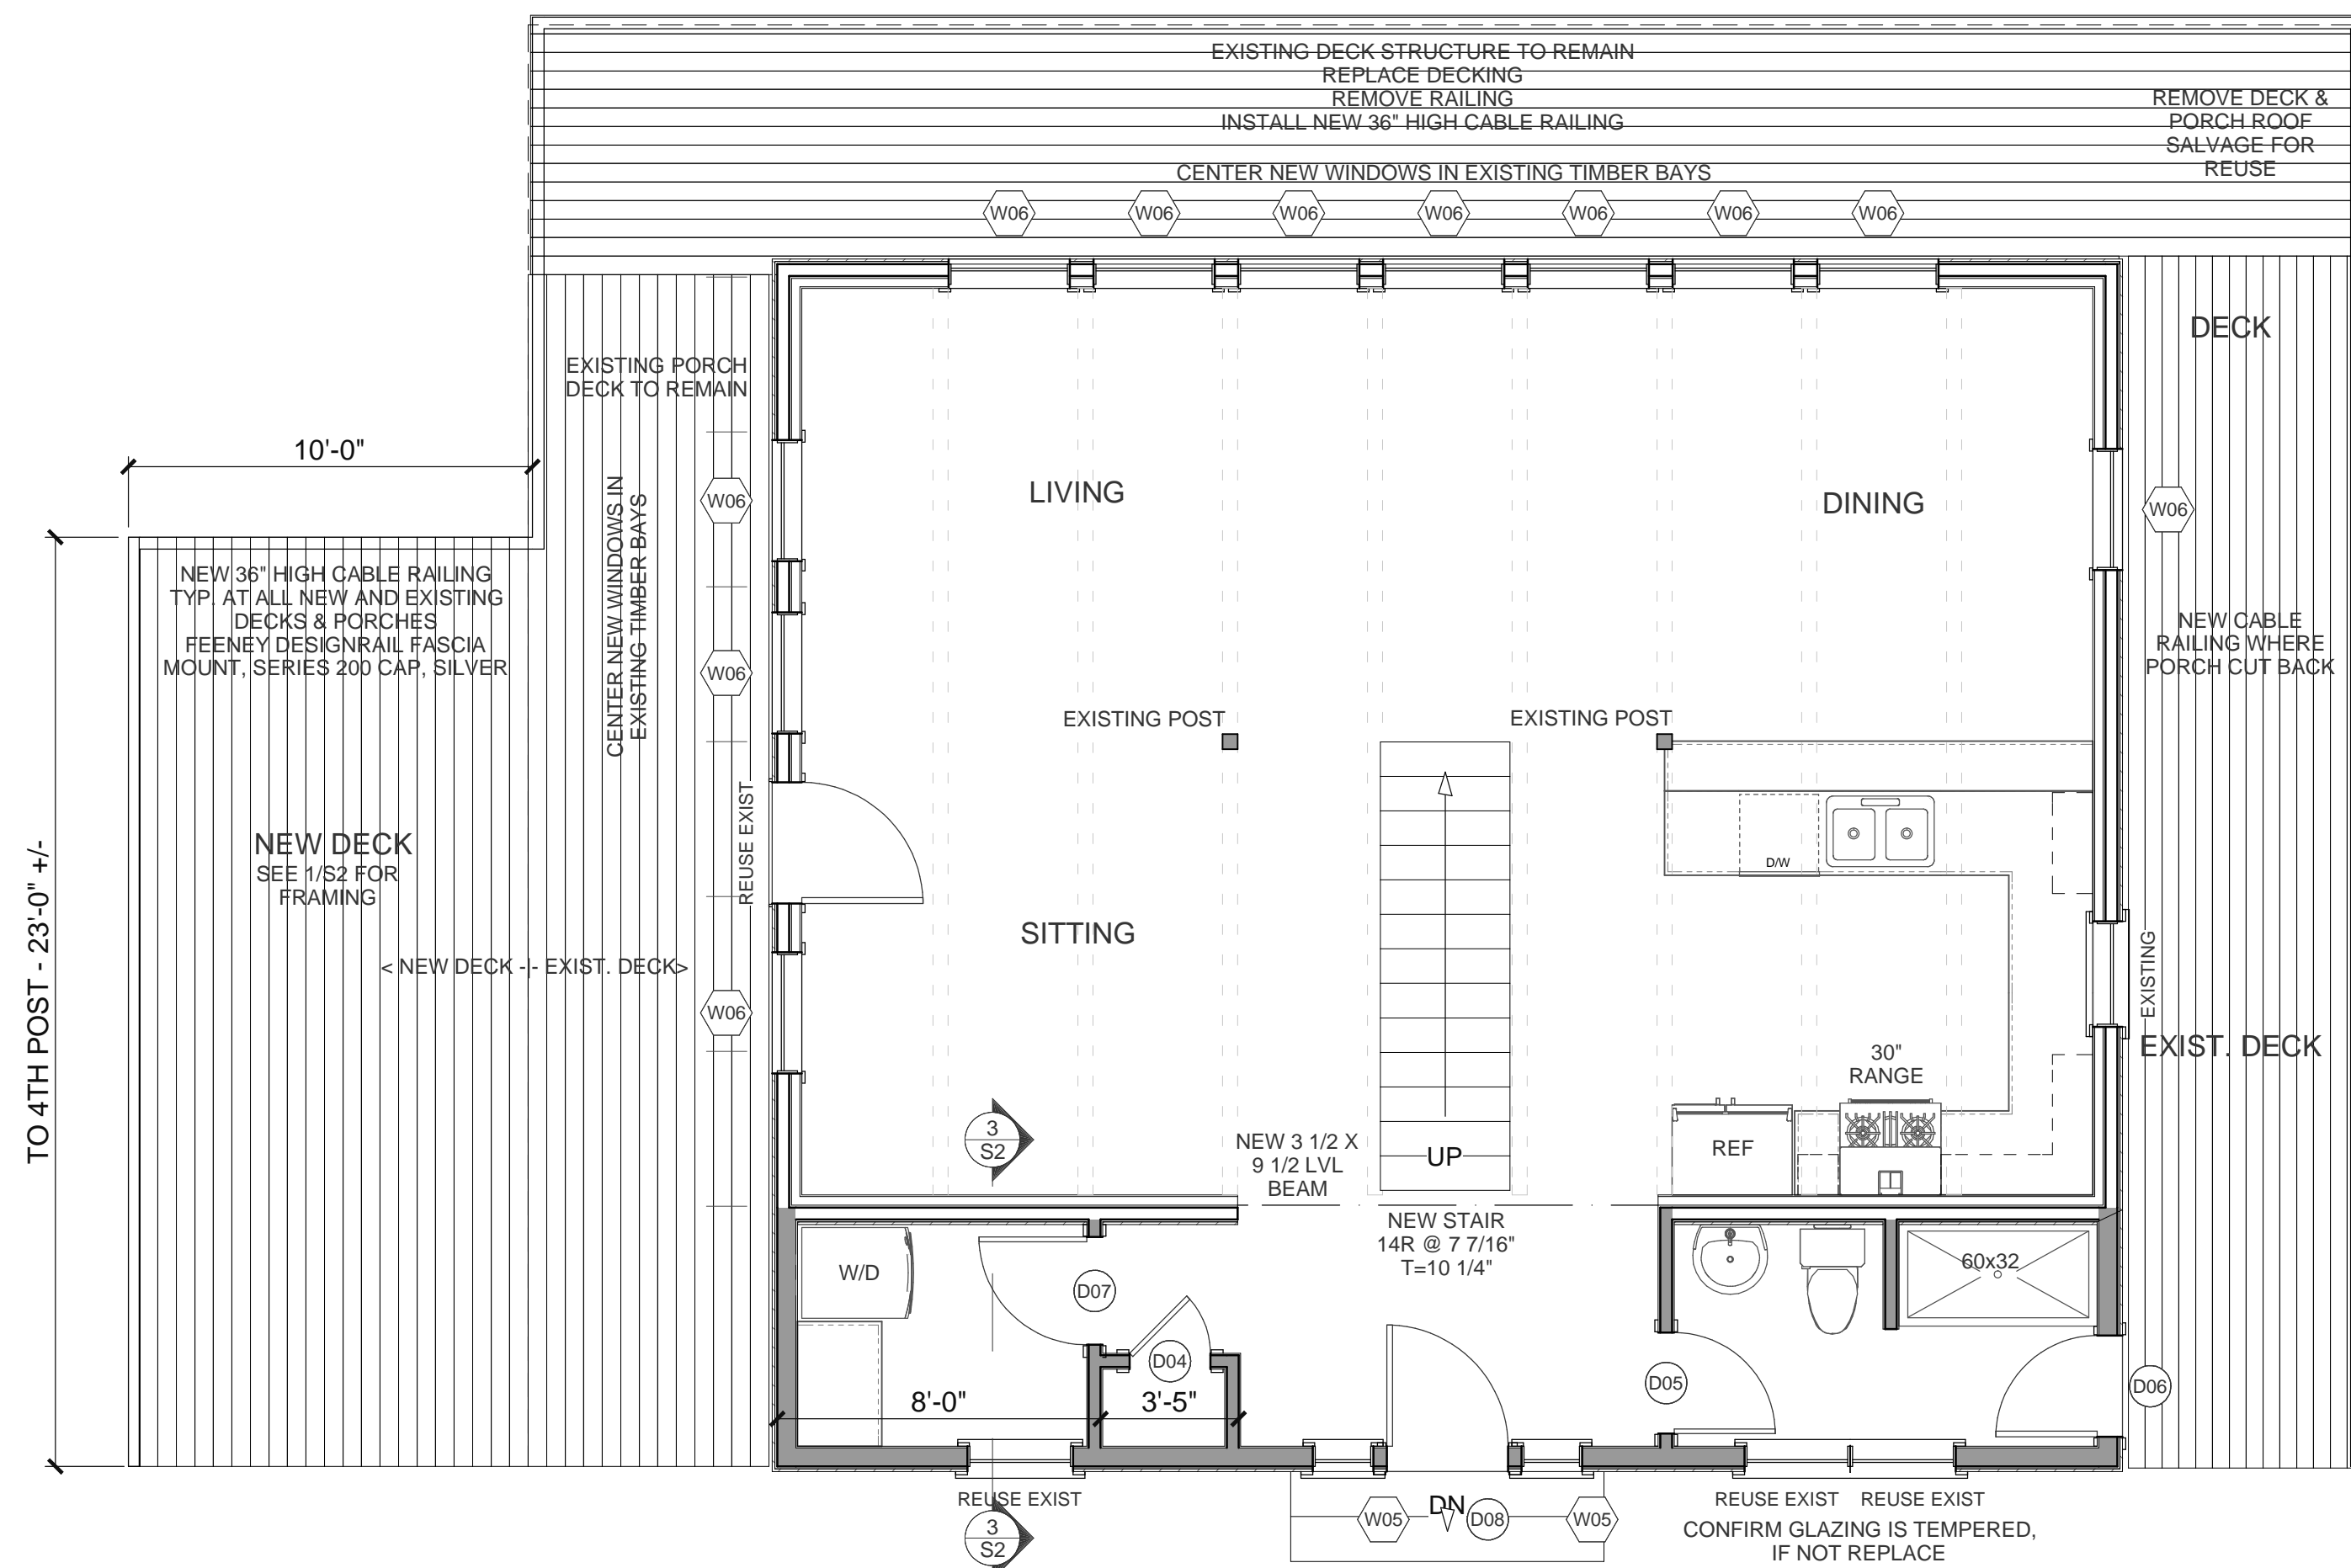


Proposed First Floor Plan - 1/4 in = 1 ft

WINDOW SCHEDULE								
NUMBER	QTY	FLOOR	WIDTH	HEIGHT	EGRESS	TEMPERED	TYPE	COMMENTS
W01	3	0	35 1/2"	54"			FIXED GLASS	
W02	1	0	35 1/2"	54"			SNGL CASEMENT	
W03	1	0	35 1/2"	54"		YES	FIXED GLASS	
W04	1	0	35 1/2"	54"	YES		SNGL CASEMENT	
W05	2	1	18"	79 1/4"	YES		FIXED GLASS	
W06	11	1	36"	80"	YES		MULLED UNIT	LOWER AWNING TEMPERED

DOOR SCHEDULE								
NUMBER	QTY	FLOOR	WIDTH	HEIGHT	TYPE	CODE	MANUFACTURER	COMMENTS
D01	1	0	30"	78"	HINGED			
D02	1	0	32"	78"	HINGED			
D03	1	0	32"	80"	HINGED			
D04	1	1	24"	80"	HINGED			
D05	1	1	30"	80"	HINGED			
D06	1	1	30 1/8"	80"	HINGED	FWH2768	ANDERSEN	
D07	1	1	32"	80"	HINGED			
D08	1	1	36"	80"	HINGED			
D09	2	2	32"	80"	HINGED			

DRAWING KEY

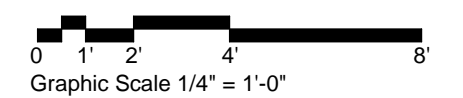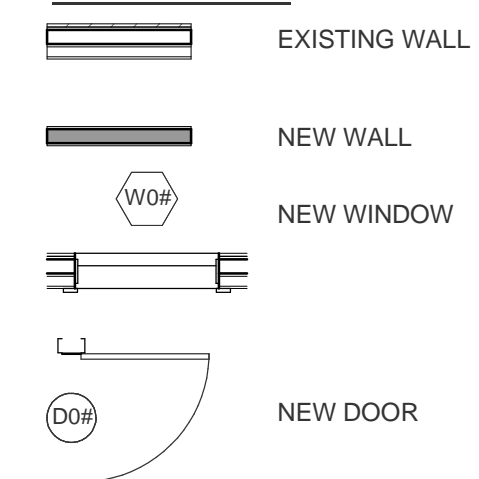

Kevin Moquin, AIA, LEED AP
 Maine Licensed Architect
 Portland, ME
 kevin@km-a.me | (207)-615-6421

Munro Renovation
 Seal Cove Lane
 Great Diamond Island
 Portland, ME

Proposed Floor Plans

A4-001